


# VICINITY MAP

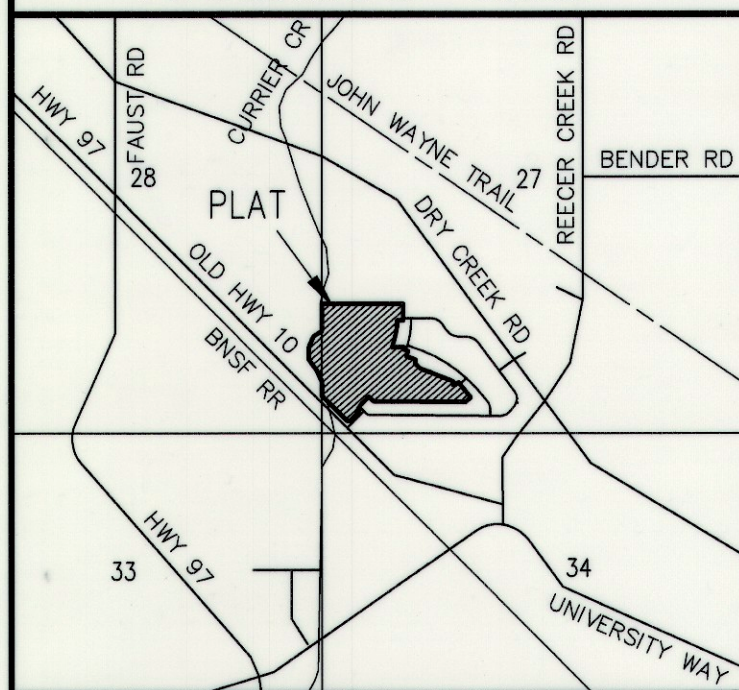

## APPROVALS

KITTITAS COUNTY DEPARTMENT OF PUBLIC WORKS  
EXAMINED AND APPROVED THIS 2 DAY OF October A.D., 2017  
*Lucas Link*  
KITTITAS COUNTY ENGINEER

KITTITAS COUNTY HEALTH DEPARTMENT  
I HEREBY CERTIFY THAT THE PLAT AS BEEN EXAMINED AND CONFORMS WITH CURRENT KITTITAS COUNTY CODE CHAPTER 13.  
DATED THIS 2 DAY OF Oct A.D., 2017  
*A. J. Johnson*  
KITTITAS COUNTY HEALTH OFFICER

CERTIFICATE OF COUNTY PLANNING DIRECTOR  
I HEREBY CERTIFY THAT CURRIER CREEK ESTATES DIV. 3 HAS BEEN EXAMINED BY ME AND FIND THAT IT CONFORMS TO THE COMPREHENSIVE PLAN OF THE KITTITAS COUNTY PLANNING COMMISSION.  
DATED THIS 10<sup>th</sup> DAY OF OCTOBER A.D., 2017  
*Don Carlin AICP*  
KITTITAS COUNTY PLANNING DIRECTOR

CERTIFICATE OF KITTITAS COUNTY TREASURER  
I HEREBY CERTIFY THAT THE TAXES AND ASSESSMENTS ARE PAID FOR THE PRECEDING YEARS AND ARE CURRENT AS OF THE DATE OF MY SIGNATURE BELOW. PARCEL NO. 958786 & 958787  
DATED THIS \_\_\_\_ DAY OF \_\_\_\_ A.D., 201\_\_\_\_  
\_\_\_\_\_  
KITTITAS COUNTY TREASURER


CERTIFICATE OF KITTITAS COUNTY ASSESSOR  
I HEREBY CERTIFY THAT CURRIER CREEK ESTATES DIV. 3 HAS BEEN EXAMINED BY ME AND I FIND THE PROPERTY TO BE IN AN ACCEPTABLE CONDITION FOR PLATTING. PARCEL NO. 958786 & 958787  
DATED THIS 13 DAY OF Oct. A.D., 2017  
*Dennis Hu*  
KITTITAS COUNTY ASSESSOR

KITTITAS COUNTY BOARD OF COMMISSIONERS  
EXAMINED AND APPROVED THIS \_\_\_\_ DAY OF \_\_\_\_ A.D., 201\_\_\_\_  
\_\_\_\_\_  
CHAIRMAN


BOARD OF COUNTY COMMISSIONERS  
KITTITAS COUNTY, WASHINGTON  
BY: \_\_\_\_\_  
CHAIRMAN  
ATTEST: \_\_\_\_\_  
CLERK OF THE BOARD

# CURRIER CREEK ESTATES – DIV. 3 PART OF SECTION 27, T. 18 N., R. 18 E., W.M. KITTITAS COUNTY, WASHINGTON

ILLUSTRATED  
NW CORNER  
SW1/4 SW1/4  
SECTION 27

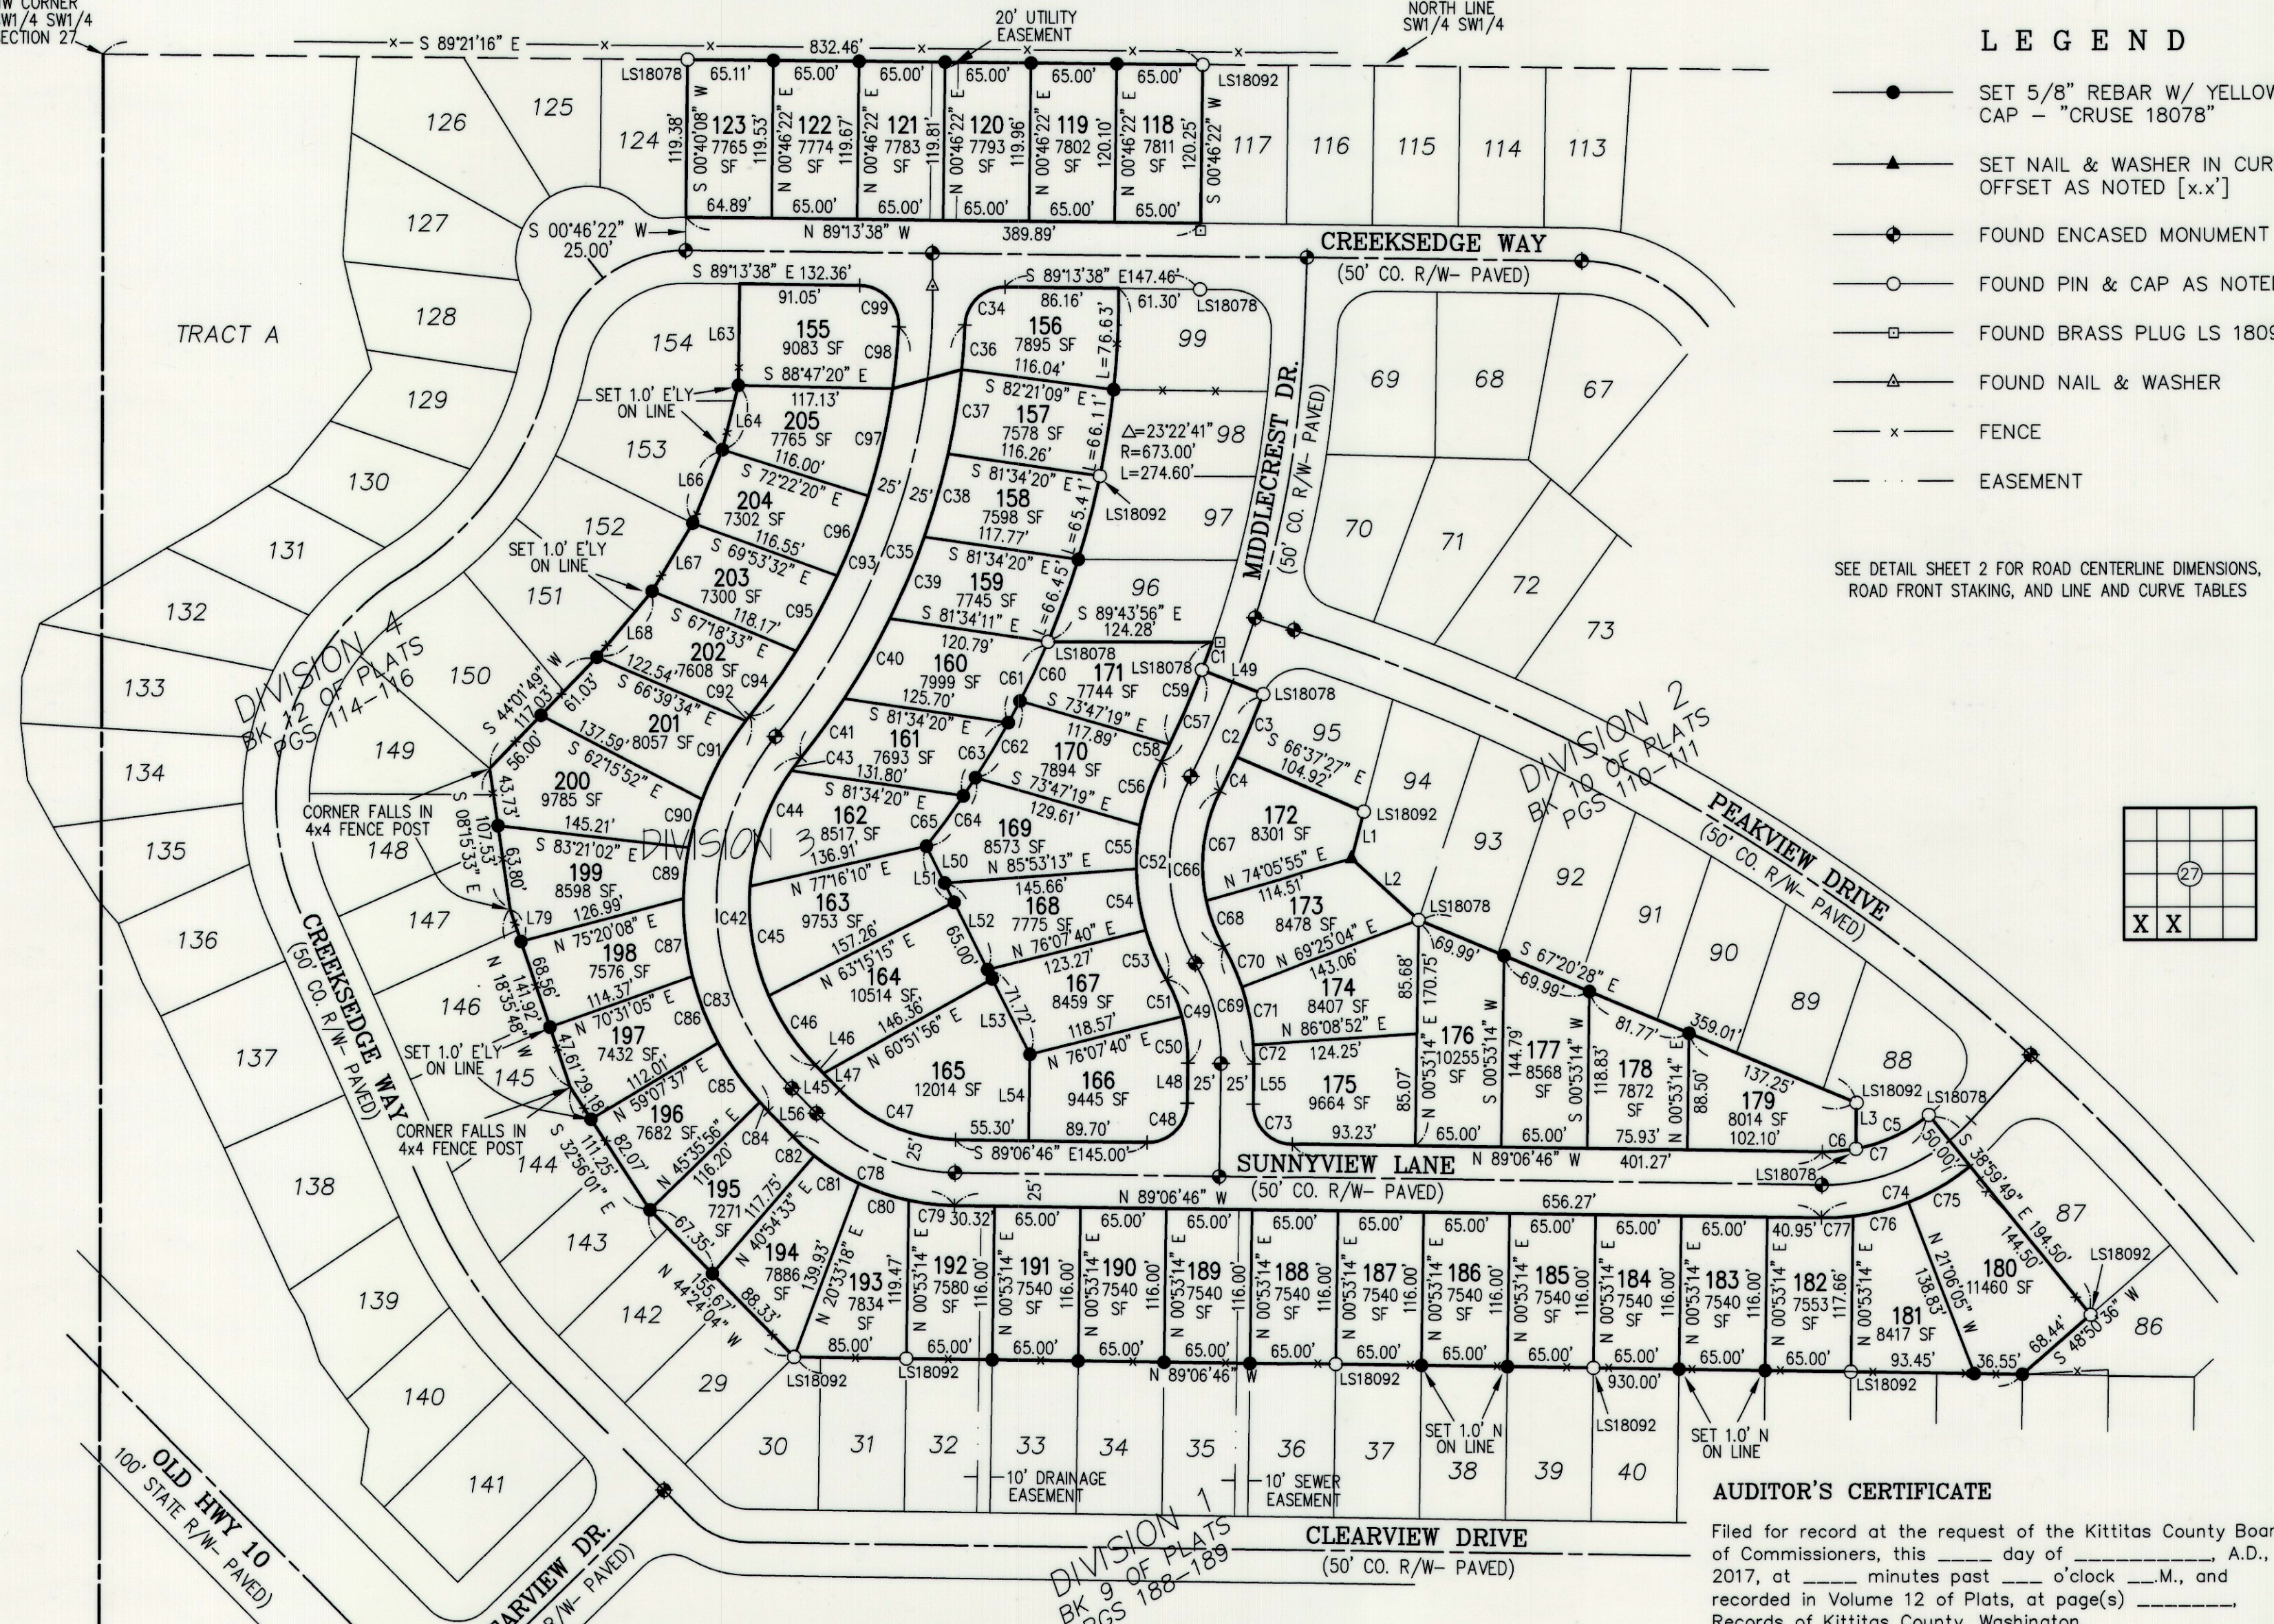

LP-10-00002

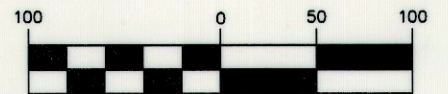


( IN FEET )  
1 inch = 100 ft.

## LEGEND

- SET 5/8" REBAR W/ YELLOW CAP – "CRUSE 18078"
- ▲ SET NAIL & WASHER IN CURB OFFSET AS NOTED [x.x']
- ◆ FOUND ENCASED MONUMENT
- FOUND PIN & CAP AS NOTED
- FOUND BRASS PLUG LS 18092
- △ FOUND NAIL & WASHER
- x — FENCE
- — — EASEMENT


SEE DETAIL SHEET 2 FOR ROAD CENTERLINE DIMENSIONS, ROAD FRONT STAKING, AND LINE AND CURVE TABLES

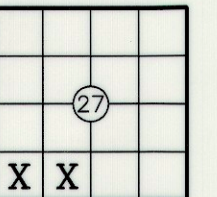

## SURVEYOR'S CERTIFICATE

This map correctly represents a survey made by me or under my direction in conformance with the requirements of the Survey Recording Act at the request of CASCADE VIEW, INC. in MARCH of 2017.

*Charles A. Cruse, Jr.*  
CHARLES A. CRUSE, JR.  
Professional Land Surveyor  
License No. 18078

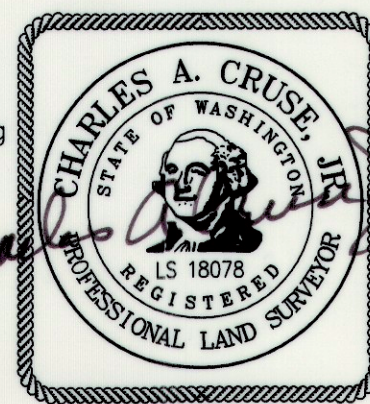

## AUDITOR'S CERTIFICATE

Filed for record at the request of the Kittitas County Board of Commissioners, this \_\_\_\_ day of \_\_\_\_ A.D., 2017, at \_\_\_\_ minutes past \_\_\_\_ o'clock \_\_\_\_ M., and recorded in Volume 12 of Plats, at page(s) \_\_\_\_ Records of Kittitas County, Washington.  
RECEIVING NO. \_\_\_\_\_

JERALD V. PETTIT by: \_\_\_\_\_  
KITTITAS COUNTY AUDITOR

## CRUSE & ASSOCIATES

PROFESSIONAL LAND SURVEYORS  
217 E. Fourth St. P.O. Box 959  
Ellensburg, WA 98926 (509) 962-8242

CURRIER CREEK ESTATES – DIV 3