


VICINITY MAP

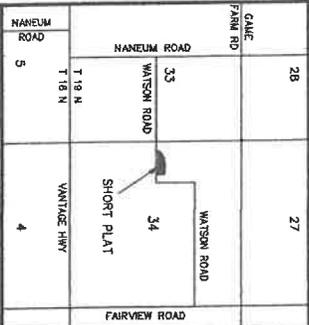

APPROVALS

KITTITAS COUNTY DEPARTMENT OF PUBLIC WORKS
 EXAMINED AND APPROVED THIS _____ DAY OF _____ A.D., 202__

KITTITAS COUNTY ENGINEER
 I HEREBY CERTIFY THAT THE PLAT HAS BEEN EXAMINED AND CONFORMS WITH CURRENT KITTITAS COUNTY CODE CHAPTER 13.
 DATED THIS _____ DAY OF _____ A.D., 202__

KITTITAS COUNTY HEALTH DEPARTMENT
 I HEREBY CERTIFY THAT THE PLAT HAS BEEN EXAMINED AND CONFORMS WITH CURRENT KITTITAS COUNTY CODE CHAPTER 13.
 DATED THIS _____ DAY OF _____ A.D., 202__

KITTITAS COUNTY PLANNING DIRECTOR
 I HEREBY CERTIFY THAT THE DEATHERAGE SHORT PLAT HAS BEEN EXAMINED BY ME AND FIND THAT IT CONFORMS TO THE COMPREHENSIVE PLAN OF THE KITTITAS COUNTY PLANNING COMMISSION.
 DATED THIS _____ DAY OF _____ A.D., 202__

KITTITAS COUNTY PLANNING DIRECTOR
 I HEREBY CERTIFY THAT THE TAXES AND ASSESSMENTS ARE PAID FOR THE PRECEDING YEARS AND FOR THIS YEAR IN WHICH THE PLAT IS NOW TO BE FILED.
 PARCEL NO. 694834
 DATED THIS _____ DAY OF _____ A.D., 202__


KITTITAS COUNTY RECLAMATION DISTRICT
 I HEREBY CERTIFY THAT THE RECLAMATION PLAN FOR DEATHERAGE SHORT PLAT CONFORMS TO THE REQUIREMENTS OF KITTITAS RECLAMATION DISTRICT.
 DATED THIS _____ DAY OF _____ A.D., 202__

KITTITAS COUNTY RECLAMATION DISTRICT
 NAME AND ADDRESS - ORIGINAL TRACT OWNERS
 NAME: ROBERT & PATRICIA DEATHERAGE
 ADDRESS: 1001 WATSON ROAD
 ELLENBURG, WA 99826
 PHONE: (509) 966-0908
 EXISTING ZONE: COM 45
 SOURCE OF WATER: SHARED WELL
 SEWER SYSTEM: ON SITE SEWAGE SYSTEMS
 SURFACE WATER: NO IMPROVEMENTS PER THIS APP.
 NORTH AND TYPE OF ACCESS: COUNTY ROAD R/W
 NO. OF SHORT PLATTED LOTS: TWO (2)
 SCALE: 1" = 100'

**DEATHERAGE SHORT PLAT
 PART OF SECTION 34, T. 18 N., R. 19 E., W.M.
 KITTITAS COUNTY, WASHINGTON**



CONTOURS SHOWN HEREON ARE TO NAVD88 BASED ON FIELD LOCATES COMPLETED BY GPS. ANY UTILITIES SHOWN HEREON ARE BASED ON FIELD LOCATES OF ABOVE GROUND STRUCTURES. THIS INFORMATION IS FOR PRELIMINARY PLAT REVIEW AND NOT INTENDED FOR DESIGN. ACCURACY IS ONE CONTOUR INTERVAL.

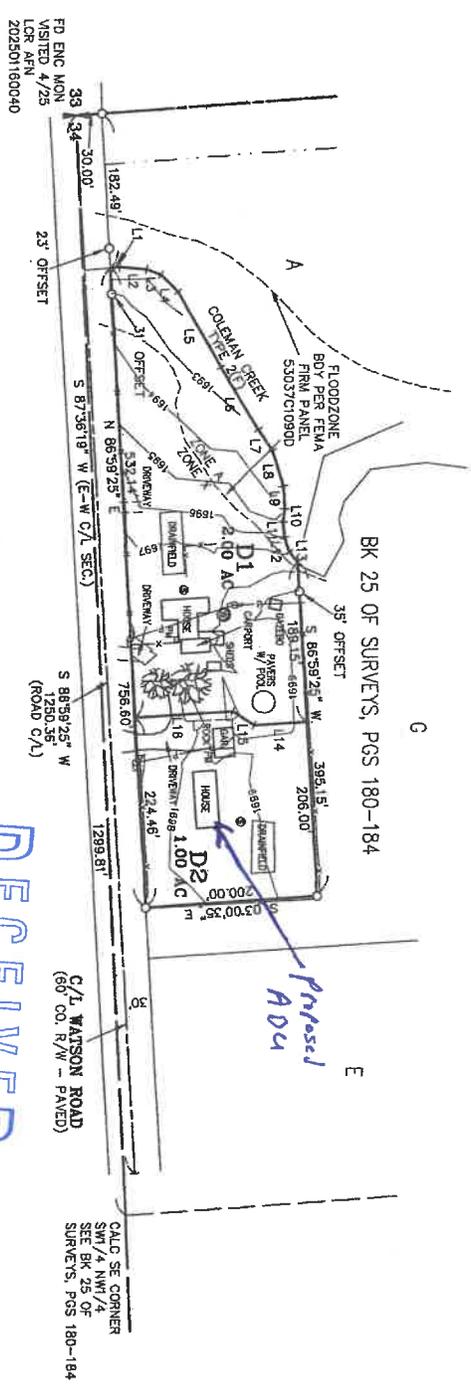


LINE	DIRECTION	DISTANCE
L1	N 04°20'15" W	10.86
L2	N 05°56'22" E	31.83
L3	N 20°52'57" E	17.82
L4	N 44°38'50" E	28.12
L5	N 60°38'30" E	102.88
L6	N 59°40'40" E	86.35
L7	N 57°32'28" E	29.28
L8	N 73°21'44" E	44.08
L9	N 86°38'38" E	26.77
L10	S 82°00'54" E	15.48
L11	N 85°10'33" E	18.95
L12	N 70°06'19" E	18.19
L13	N 52°32'19" E	15.19
L14	S 03°00'35" E	60.00
L15	S 34°10'16" W	30.55
L16	S 03°00'35" E	115.56



SURVEYOR'S CERTIFICATE
 This map correctly represents a survey made by me or under my direction in conformance with the requirements of the Survey Recording Act at the request of PATTY DEATHERAGE in April of 2025.



CHRISTOPHER C. CRUSE
 Professional Land Surveyor
 License No. 36815

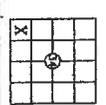

- LEGEND**
- SET 5/8" REBAR W/ CAP
 - CRUISE 36815
 - FOUND PIN & CAP
 - x— FENCE
 - WELL
 - UTILITY POLE
 - p— OVERHEAD POWER LINE
 - m— POWER METER
 - SEWER LID

AUDITOR'S CERTIFICATE
 Filed for record this _____ day of _____ 2025, at _____ M., in Book M of Short Plats at page(s) _____ at the request of Cruse & Associates, RECEIVING NO. _____

BRYAN ELLIOTT by
 KITTITAS COUNTY AUDITOR

CRUSE & ASSOCIATES
 PROFESSIONAL LAND SURVEYORS
 217 E. Fourth St.
 Ellensburg, WA 98926
 P.O. Box 959
 (509) 962-8242
DEATHERAGE SHORT PLAT