


Proposed



**ANDERSEN BLA**  
**SECS. 26 & 35, T. 19 N., R. 17 E., W.M.**  
**TPNS 657834, 767834 & 777834**

**RECEIVED**  
OCT 07 2025

Kittitas County CDS

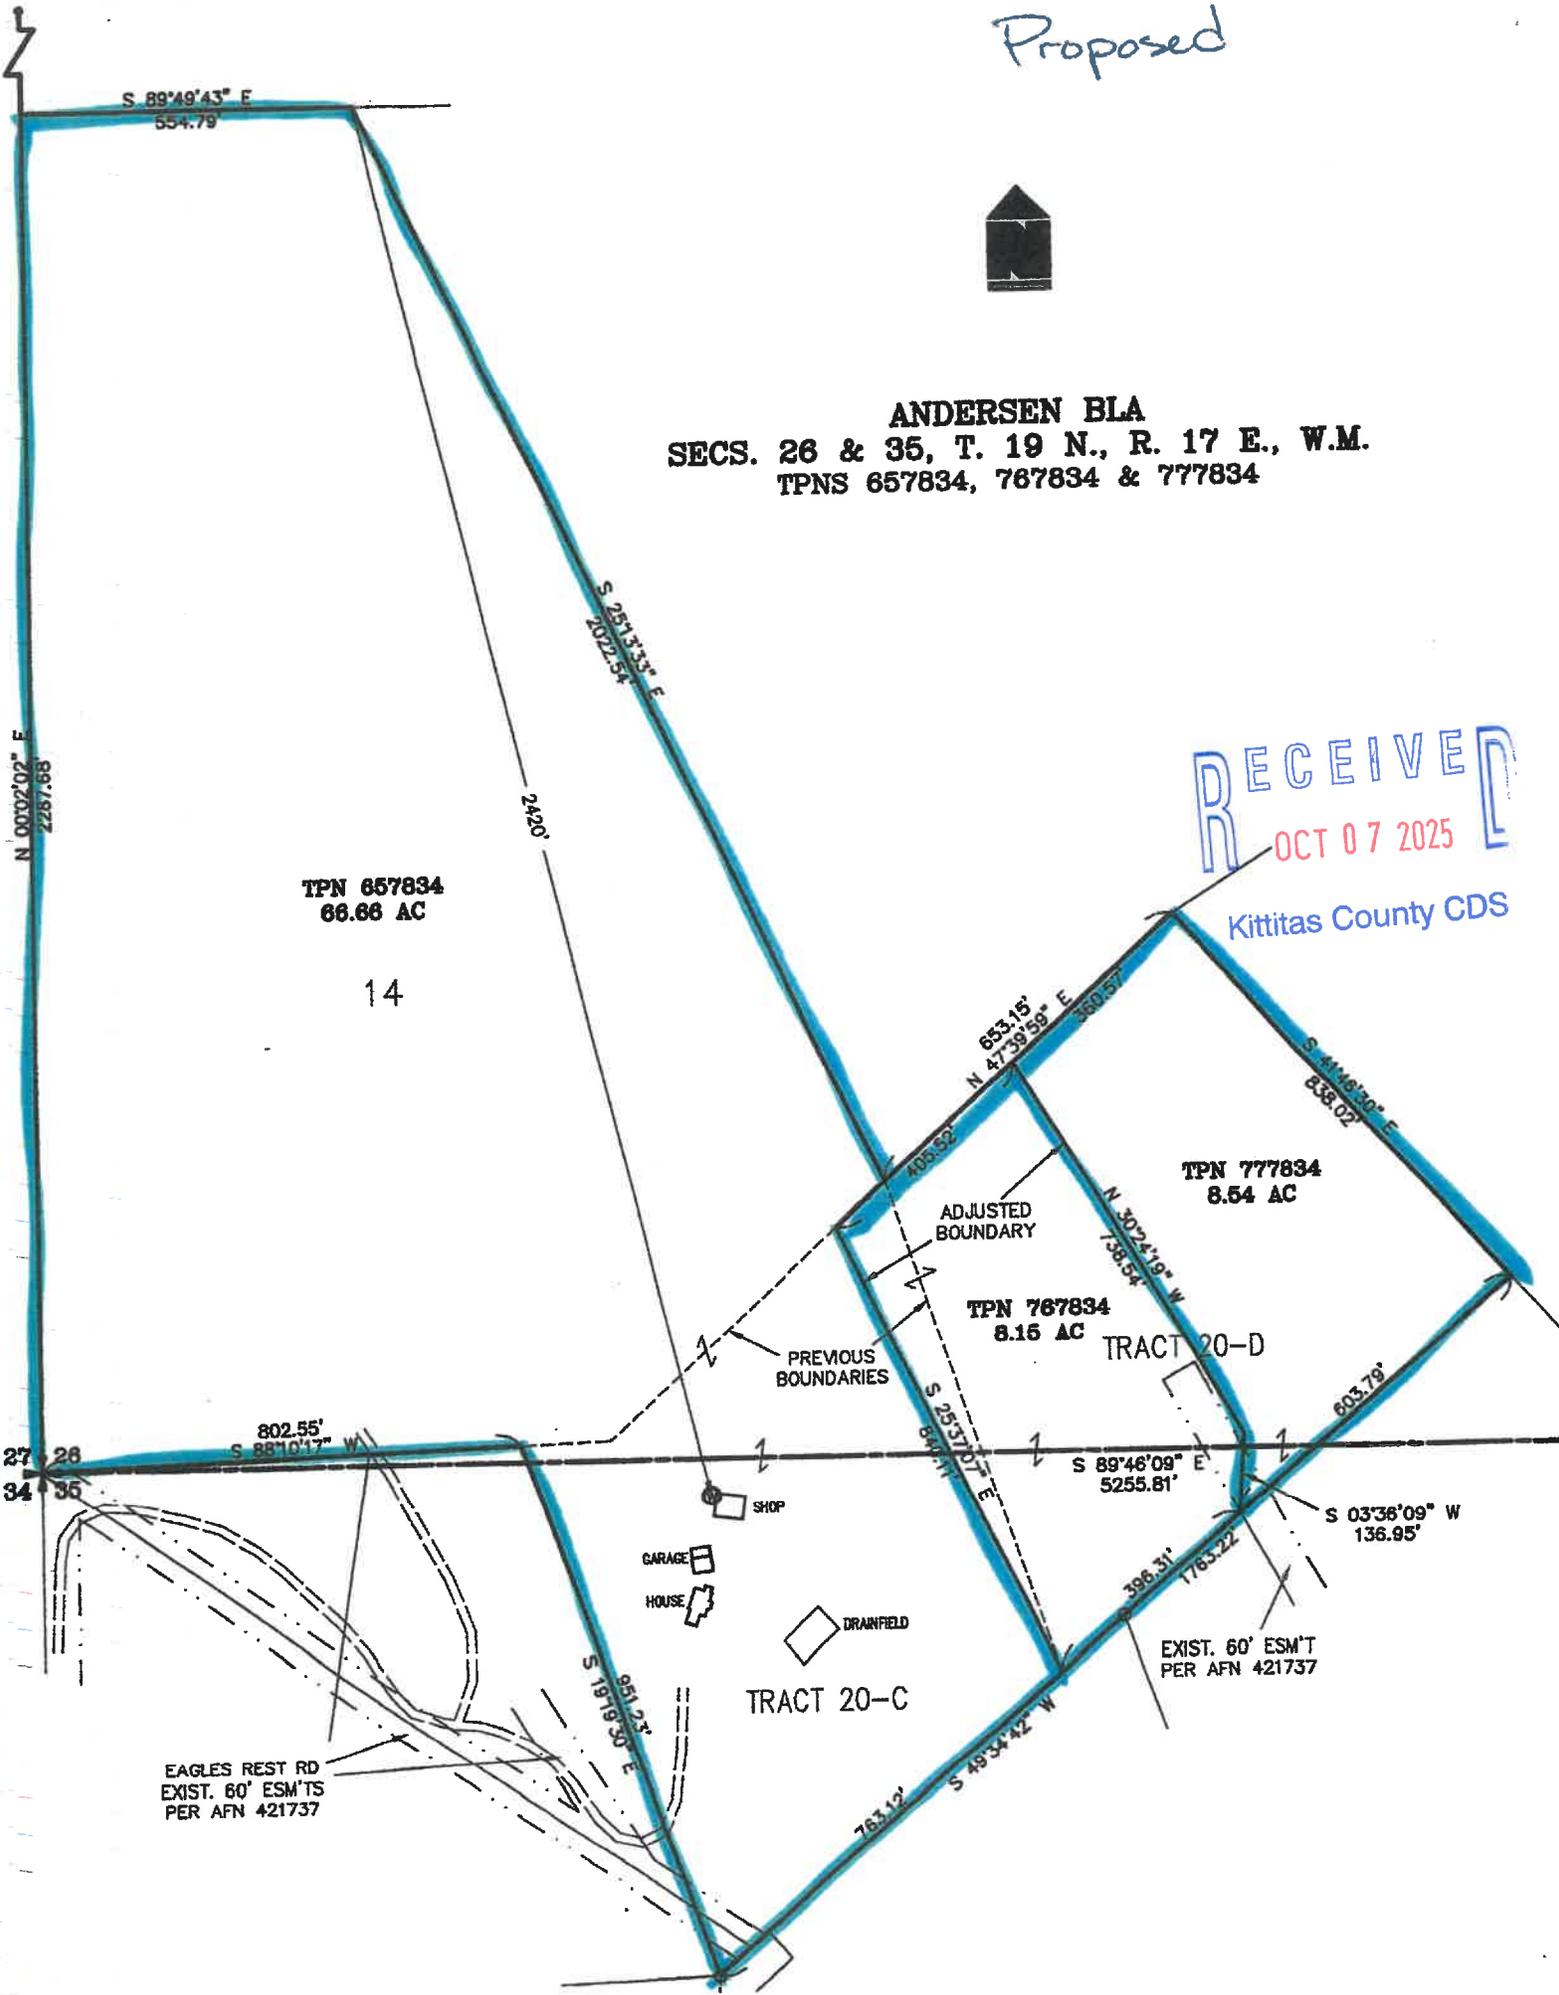

TPN 657834  
66.66 AC

14

TPN 777834  
8.54 AC



TPN 767834  
8.16 AC

TRACT 20-D

TRACT 20-C

EAGLES REST RD  
EXIST. 60' ESM'TS  
PER AFN 421737

EXIST. 60' ESM'T  
PER AFN 421737

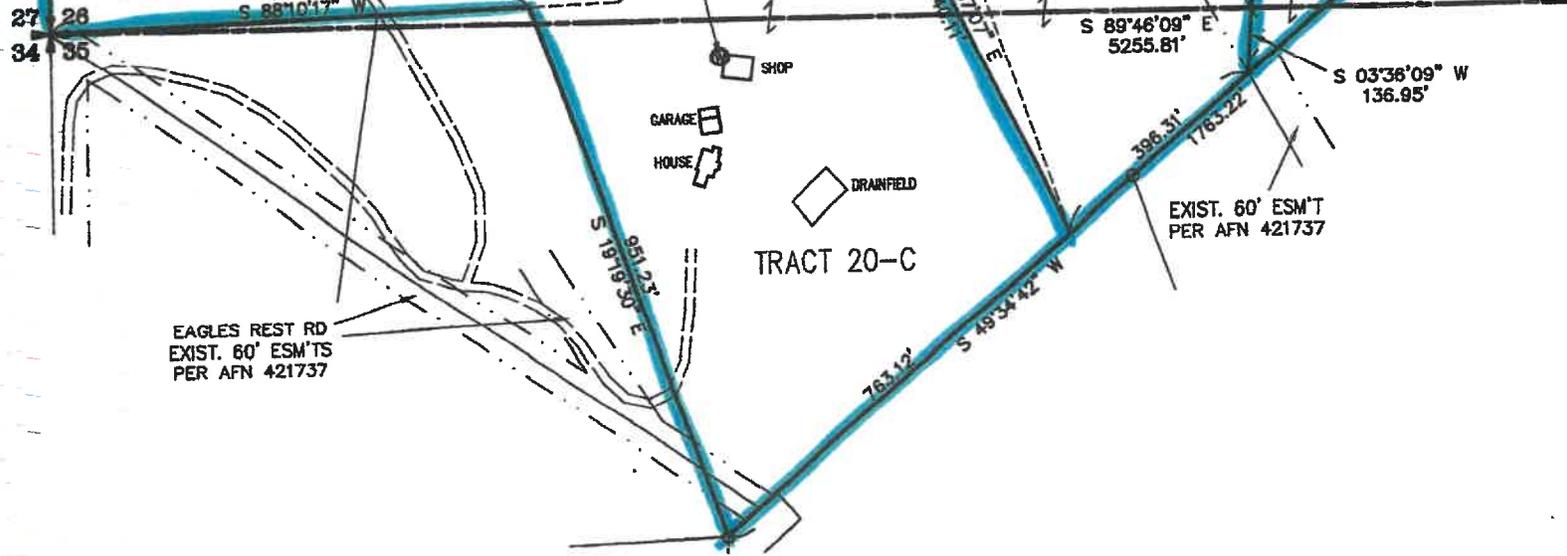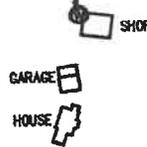

Existing



**ANDERSEN BLA**  
SECS. 26 & 35, T. 19 N., R. 17 E., W.M.  
TPNS 657834, 767834 & 777834

RECEIVED  
OCT 07 2025

Kittitas County CDS

TPN 657834  
66.66 AC

14

53.35 AC

TPN 777834  
8.54 AC

15.66 AC

TPN 767834  
8.15 AC

TRACT 20-D

TRACT 20-C

14.34 AC

27 26  
34 35

EAGLES REST RD  
EXIST. 60' ESM'TS  
PER AFN 421737



SHOP

PREVIOUS BOUNDARIES

ADJUSTED BOUNDARY

EXIST. 60' ESM'T  
PER AFN 421737

