


**EXISTING**

**LEGEND**

- EXISTING PROPERTY BOUNDARY
- SECTION BOUNDARY
- QUARTER SECTION BOUNDARY
- SIXTEENTH SECTION BOUNDARY
- - - RIGHT OF WAY CENTELINE
- - - STREAM CENTERLINE
- - - EASEMENT

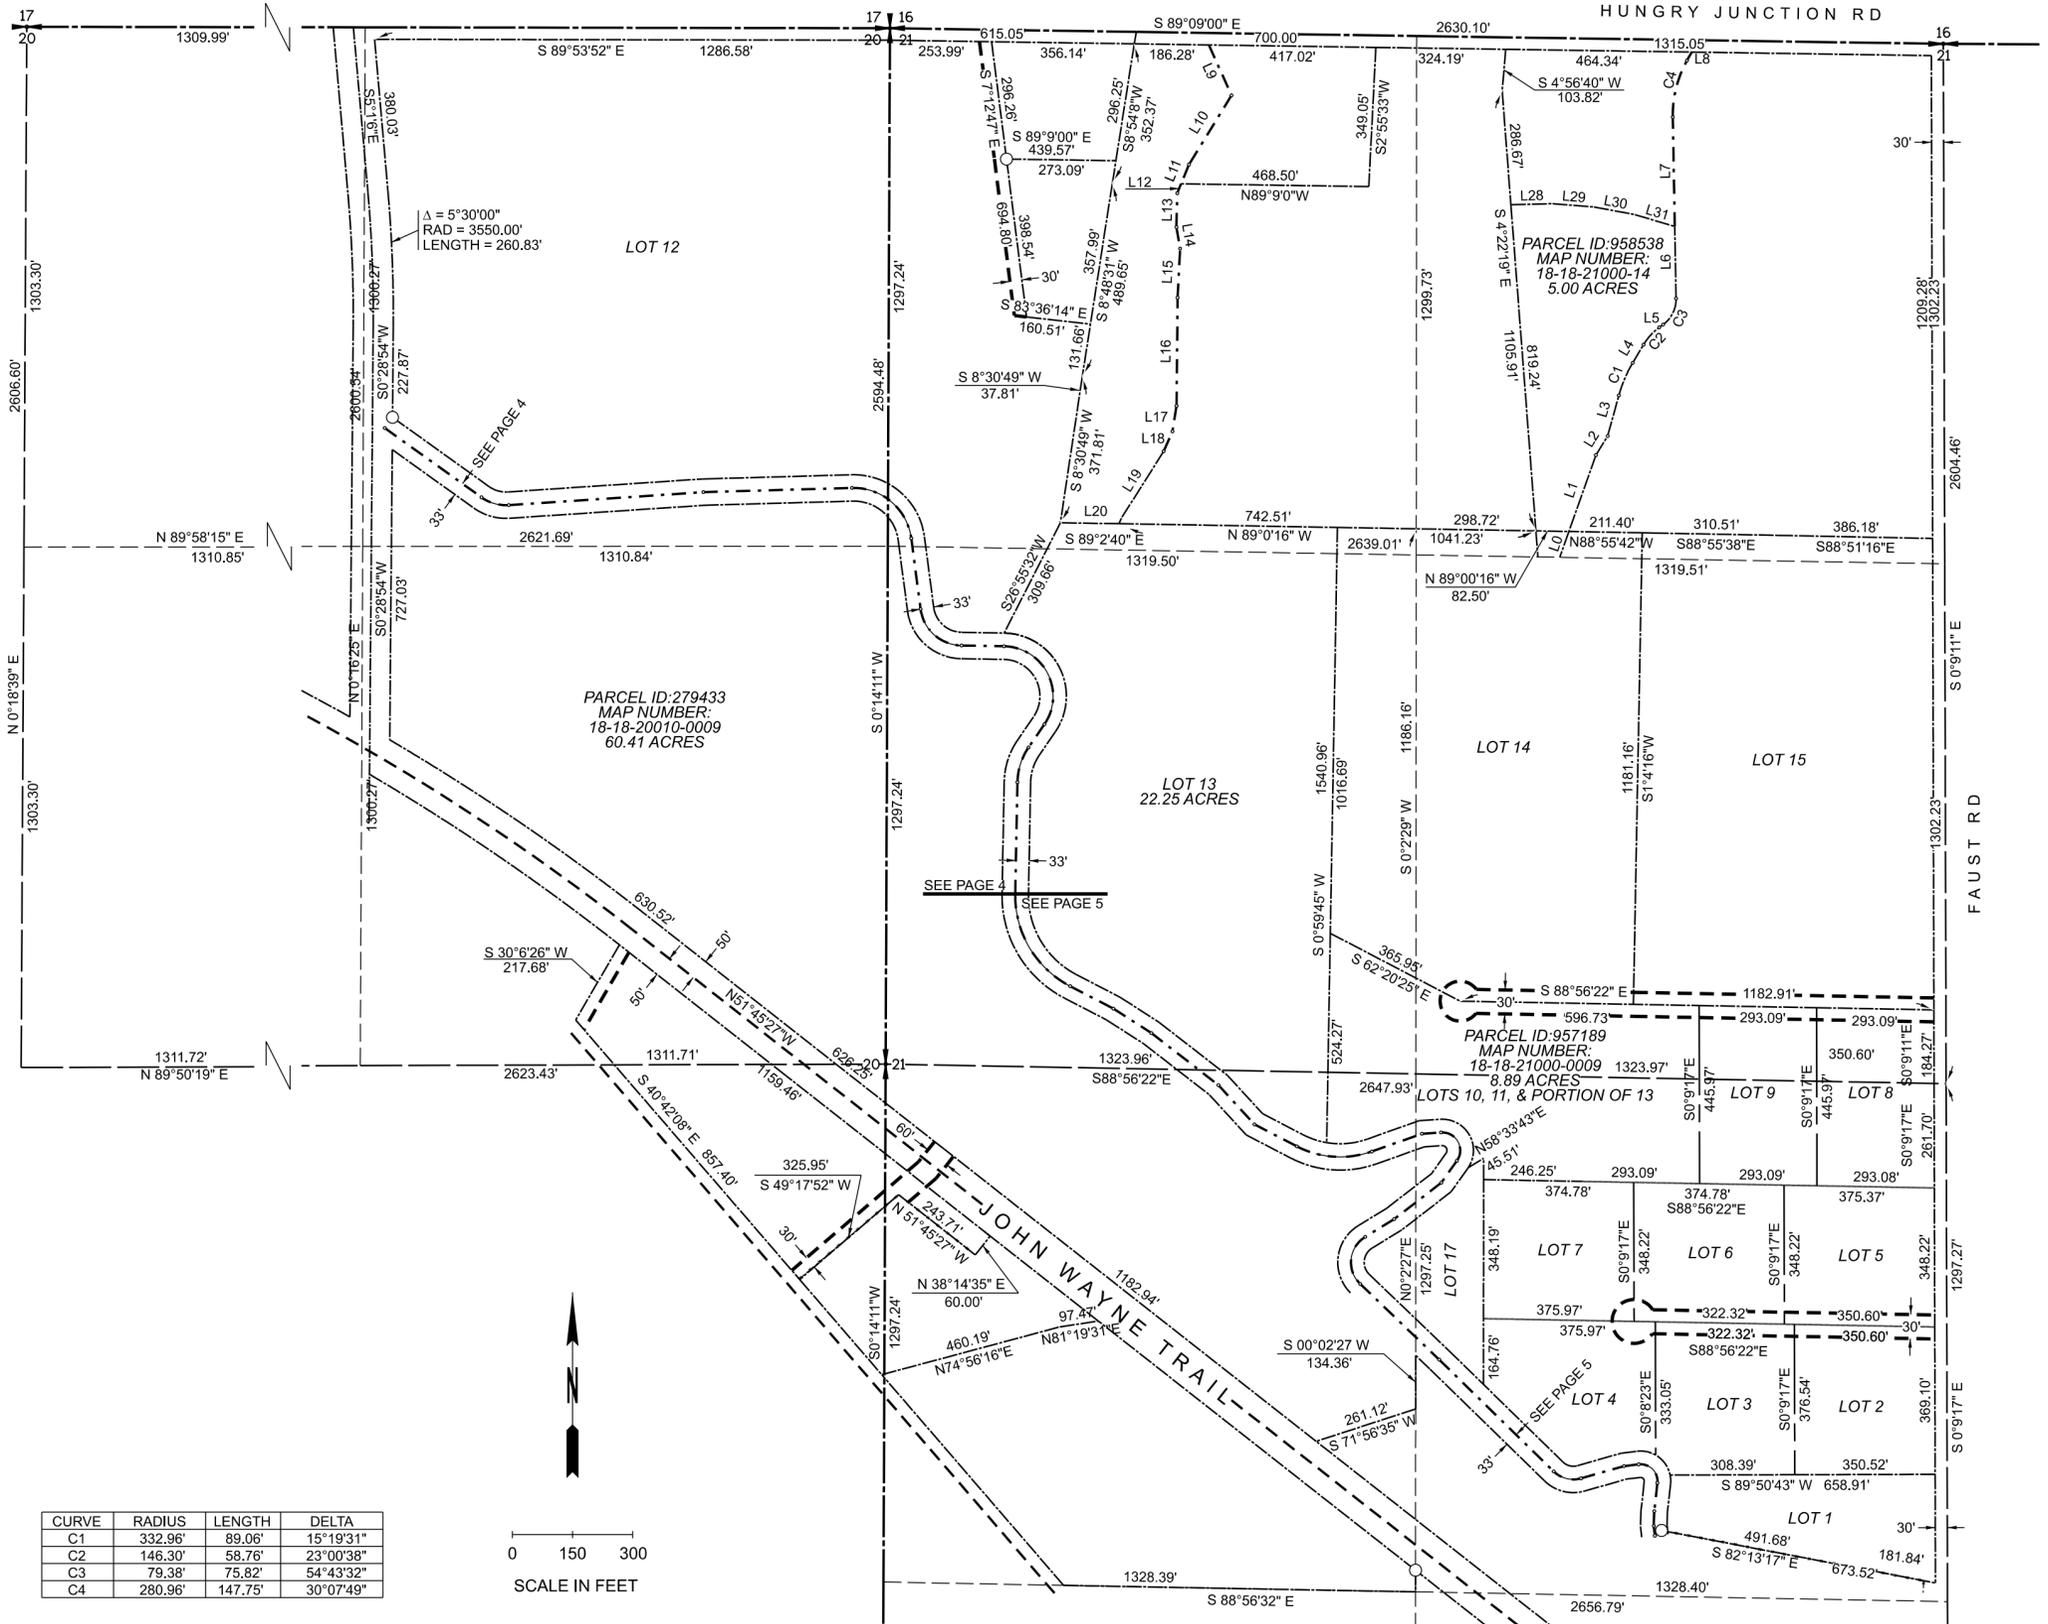


LINE	DIRECTION	DISTANCE
L0	N 19°23'20" E	68.74'
L1	N 19°23'20" E	202.86'
L2	N 31°31'42" E	56.07'
L3	N 15°21'34" E	105.35'
L4	N 30°41'05" E	52.75'
L5	N 53°41'43" E	11.96'
L6	N 01°01'49" W	180.32'
L7	N 01°01'49" W	274.02'
L8	N 29°06'01" E	24.21'
L9	S 24°06'39" E	138.42'
L10	S 31°30'23" W	203.38'
L11	S 22°07'39" W	51.91'
L12	S 22°07'39" W	25.37'
L13	S 01°25'58" W	85.04'
L14	S 09°49'21" E	54.32'
L15	S 02°58'23" W	123.31'
L16	S 00°33'19" W	271.09'
L17	S 09°00'05" W	64.68'
L18	N 23°50'20" E	54.41'
L19	S 31°39'08" W	212.96'
L20	S 89°11'10" E	146.25'
L28	S 88°30'16" E	103.91'
L29	S 85°26'36" E	103.91'
L30	S 79°23'28" E	103.91'
L31	S 73°20'22" E	103.89'
L32	N 00°09'09" W	54.31'

CURVE	RADIUS	LENGTH	DELTA
C1	332.96'	89.06'	15°19'31"
C2	146.30'	58.76'	23°00'38"
C3	79.38'	75.82'	54°43'32"
C4	280.96'	147.75'	30°07'49"




DELTA ZERO LAND SURVEYING, LLC  
 PO BOX 3102  
 UNION GAP, WA 98903  
 509-737-4087  
 WWW.DZSURVEY.LAND

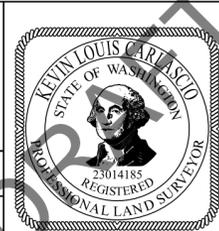

**SURVEYOR'S CERTIFICATE**

THIS MAP CORRECTLY REPRESENTS A SURVEY MADE BY ME, OR UNDER MY DIRECTION, IN CONFORMANCE WITH THE REQUIREMENTS OF THE SURVEY RECORDING ACT AT THE REQUEST OF DONALD C. RINEHART ON XXXX 2025.

CERTIFICATE NUMBER 23014185

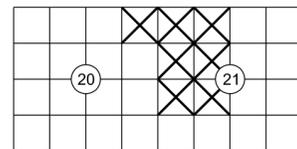

SECTION INDEX:  
 NE 1/4, NE 1/4, SEC. 20, TWP. 18N, RNG. 18 E. W.M.  
 NW 1/4 AND N 1/2, SW 1/4, SEC. 21, TWP. 18N, RNG. 18 E. W.M.

**RECORD OF SURVEY**

PREPARED FOR:  
 DONALD C. RINEHART  
 480 HUNGRY JUNCTION RD  
 ELLENSBURG, WA 98926

**AUDITOR'S CERTIFICATE**

FILED FOR RECORD THIS \_\_\_\_ DAY OF \_\_\_\_\_, 20\_\_ AT \_\_\_\_\_ M.,  
 RECORDS OF YAKIMA COUNTY, WASHINGTON AT THE REQUEST OF  
 DELTA ZERO LAND SURVEYING LLC.

COUNTY AUDITOR \_\_\_\_\_ DEPUTY \_\_\_\_\_


AUDITOR'S FEE NUMBER \_\_\_\_\_ FEE: \$ \_\_\_\_\_

DATE: 11/30/2025	SCALE: 1" = 300'	JOB: 2024006
DRAWN BY: KLC	CHECKED BY: KLC	PAGE 3 OF 8

**RECONFIGURED**

**LEGEND**


- PROPERTY BOUNDARY
- SECTION BOUNDARY
- QUARTER SECTION BOUNDARY
- SIXTEENTH SECTION BOUNDARY
- - - RIGHT OF WAY CENTELINE
- - - STREAM CENTERLINE
- - - EASEMENT
- - - PROPERTY BOUNDARY

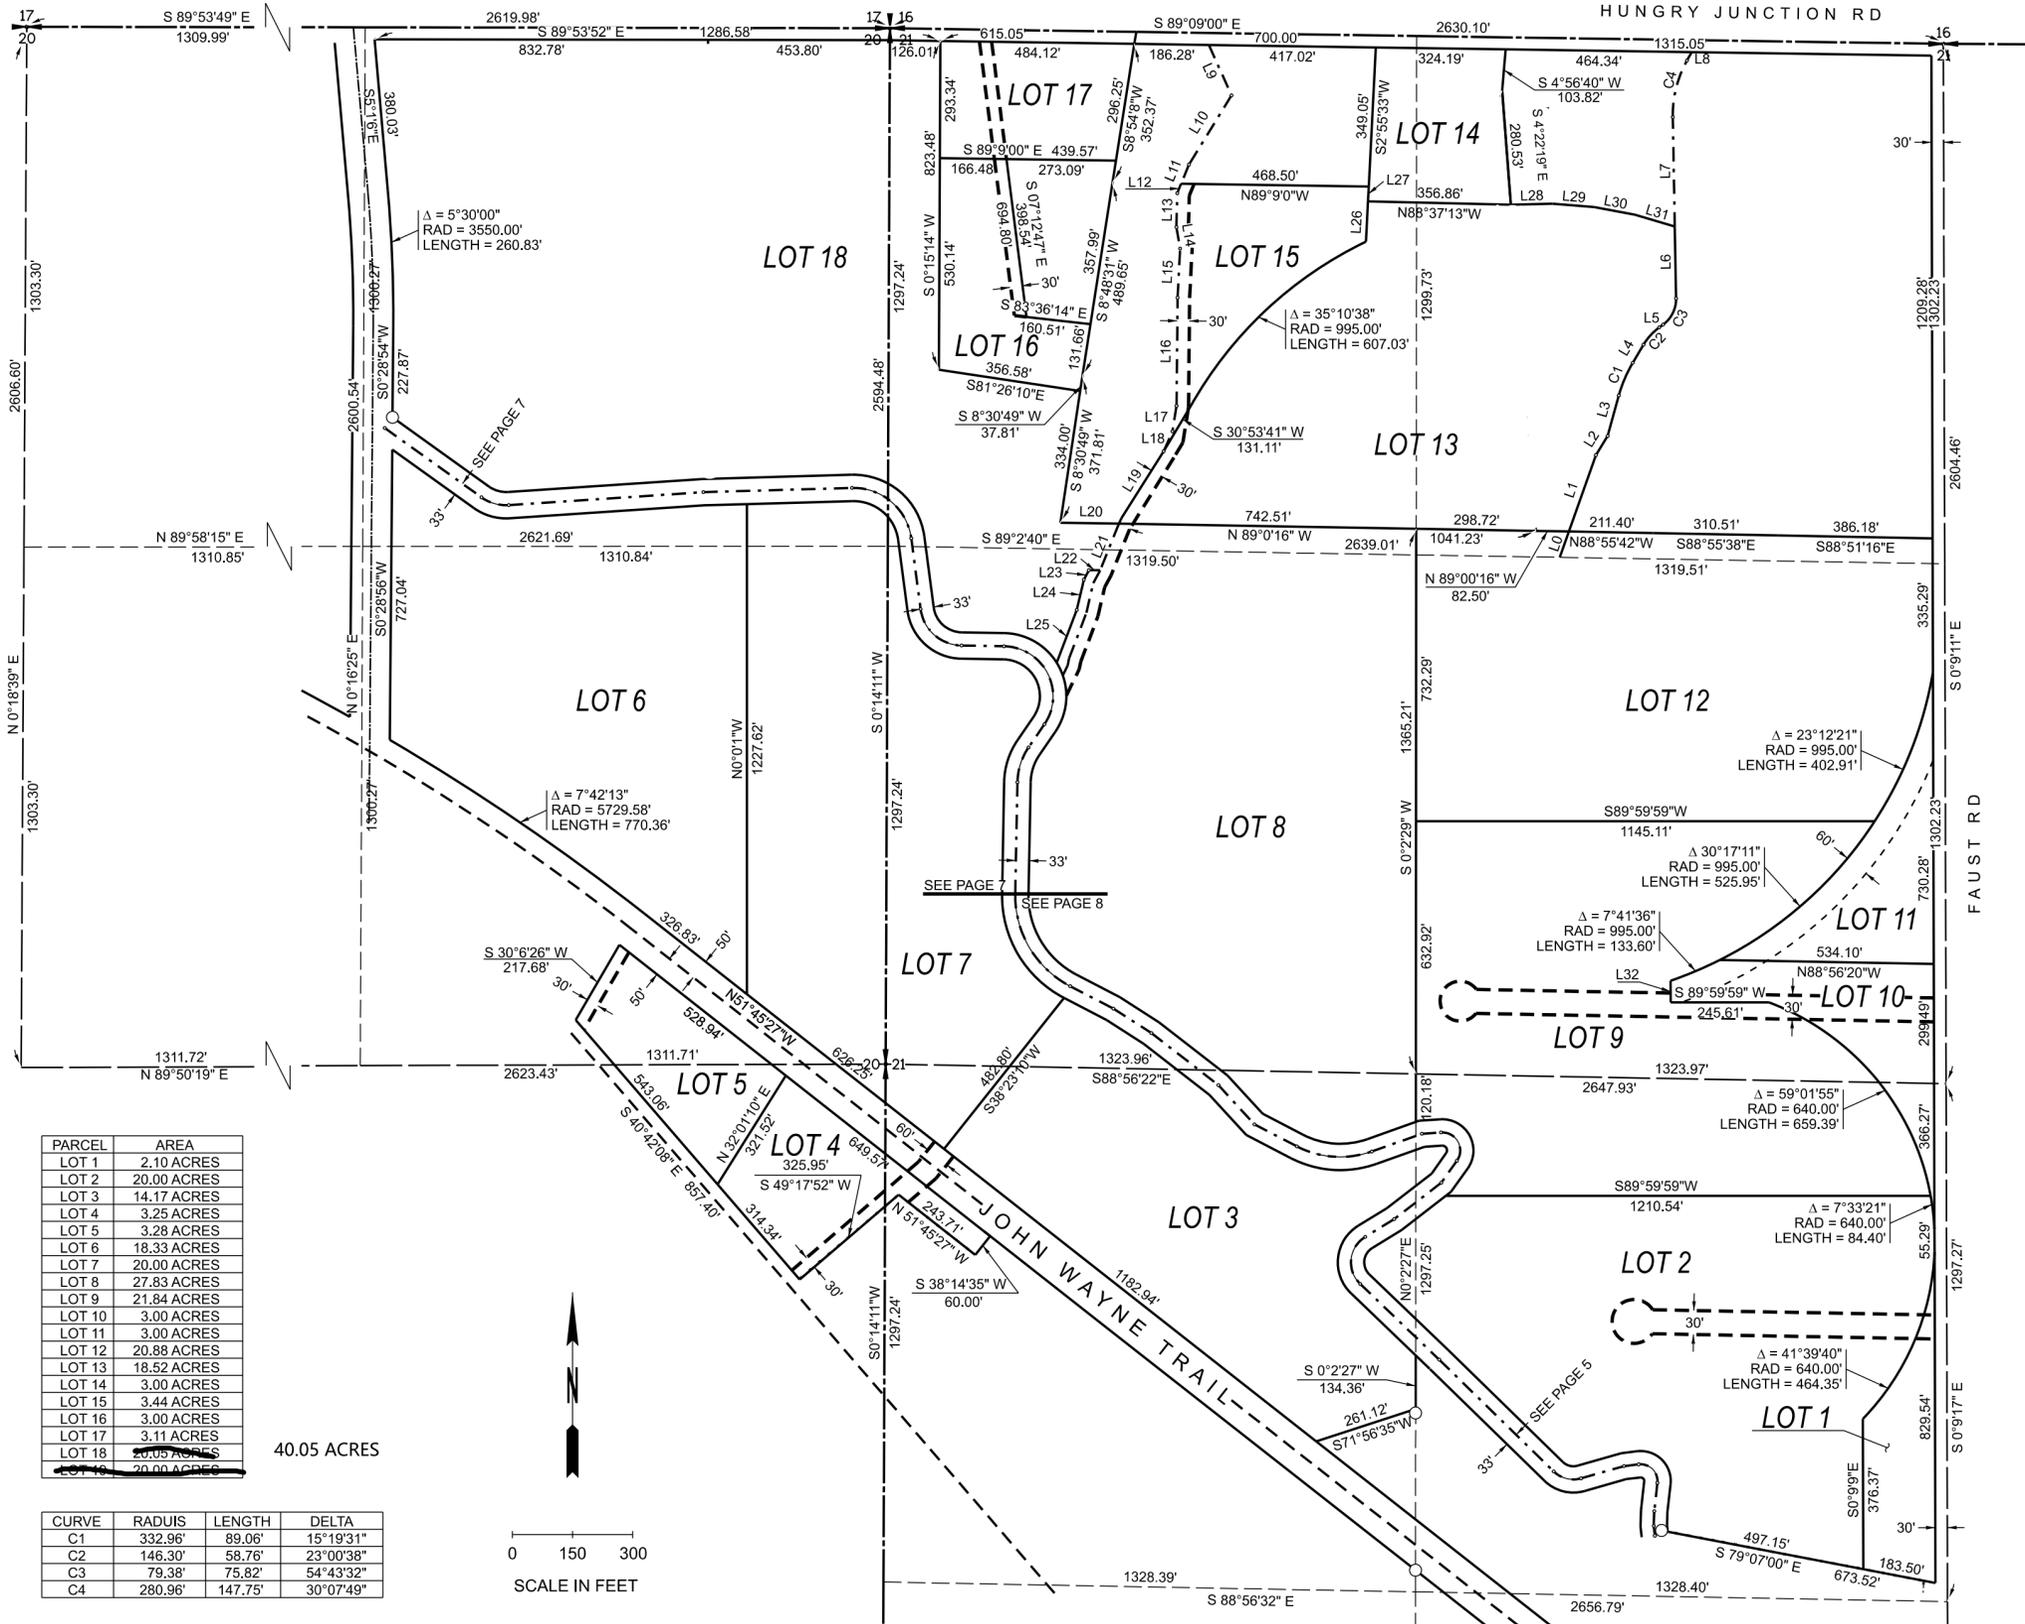

LINE	DIRECTION	DISTANCE
L0	N 19°23'20" E	68.74'
L1	N 19°23'20" E	202.86'
L2	N 31°31'42" E	56.07'
L3	N 15°21'34" E	105.35'
L4	N 30°41'05" E	52.75'
L5	N 53°41'43" E	11.96'
L6	N 01°01'49" W	180.32'
L7	N 01°01'49" W	274.02'
L8	N 29°06'01" E	24.21'
L9	S 24°06'39" E	138.42'
L10	S 31°30'23" W	203.38'
L11	S 22°07'39" W	51.91'
L12	S 22°07'39" W	25.37'
L13	S 01°25'58" W	85.04'
L14	S 09°49'21" E	54.32'
L15	S 02°58'23" W	123.31'
L16	S 00°33'19" W	271.09'
L17	S 09°00'05" W	64.68'
L18	S 23°49'45" W	54.41'
L19	S 31°39'08" W	212.96'
L20	S 89°11'10" E	146.25'
L21	S 21°51'11" W	125.64'
L22	S 89°59'58" W	28.29'
L23	S 27°54'03" W	26.69'
L24	S 13°01'58" W	77.85'
L25	S 20°42'41" W	141.47'
L26	N 02°55'33" E	101.29'
L27	N 02°55'33" E	36.95'
L28	S 88°30'16" E	103.91'
L29	S 85°26'36" E	103.91'
L30	S 79°23'28" E	103.91'
L31	S 73°20'22" E	103.89'
L32	N 00°09'09" W	54.31'

PARCEL	AREA
LOT 1	2.10 ACRES
LOT 2	20.00 ACRES
LOT 3	14.17 ACRES
LOT 4	3.25 ACRES
LOT 5	3.28 ACRES
LOT 6	18.33 ACRES
LOT 7	20.00 ACRES
LOT 8	27.83 ACRES
LOT 9	21.84 ACRES
LOT 10	3.00 ACRES
LOT 11	3.00 ACRES
LOT 12	20.88 ACRES
LOT 13	18.52 ACRES
LOT 14	3.00 ACRES
LOT 15	3.44 ACRES
LOT 16	3.00 ACRES
LOT 17	3.11 ACRES
LOT 18	20.00 ACRES

CURVE	RADIUS	LENGTH	DELTA
C1	332.96'	89.06'	15°19'31"
C2	146.30'	58.76'	23°00'38"
C3	79.38'	75.82'	54°43'32"
C4	280.96'	147.75'	30°07'49"

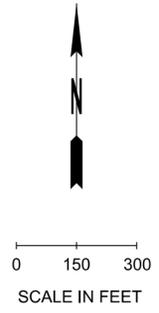


DELTA ZERO LAND SURVEYING, LLC  
 PO BOX 3102  
 UNION GAP, WA 98903  
 509-737-4087  
 WWW.DZSURVEY.LAND



**SURVEYOR'S CERTIFICATE**

THIS MAP CORRECTLY REPRESENTS A SURVEY MADE BY ME, OR UNDER MY DIRECTION, IN CONFORMANCE WITH THE REQUIREMENTS OF THE SURVEY RECORDING ACT AT THE REQUEST OF DONALD C. RINEHART ON XXXX 2025.

CERTIFICATE NUMBER 23014185

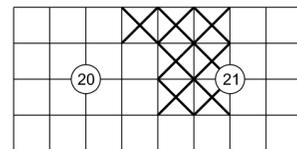

SECTION INDEX:  
 NE 1/4, NE 1/4, SEC. 20, TWP. 18N, RNG. 18 E. W.M.  
 NW 1/4 AND N 1/2, SW 1/4, SEC. 21, TWP. 18N, RNG. 18 E. W.M.

**RECORD OF SURVEY**

PREPARED FOR:  
 DONALD C. RINEHART  
 480 HUNGRY JUNCTION RD  
 ELLENSBURG, WA 98926


**AUDITOR'S CERTIFICATE**

FILED FOR RECORD THIS \_\_\_ DAY OF \_\_\_, 20\_\_\_ AT \_\_\_, M.,  
 RECORDS OF YAKIMA COUNTY, WASHINGTON AT THE REQUEST OF  
 DELTA ZERO LAND SURVEYING LLC.

COUNTY AUDITOR \_\_\_\_\_ DEPUTY \_\_\_\_\_  
 AUDITOR'S FEE NUMBER \_\_\_\_\_ FEE: \$ \_\_\_\_\_

DATE: 11/30/2025	SCALE: 1" = 300'	JOB: 2024006
DRAWN BY: KLC	CHECKED BY: KLC	PAGE 5 OF 8



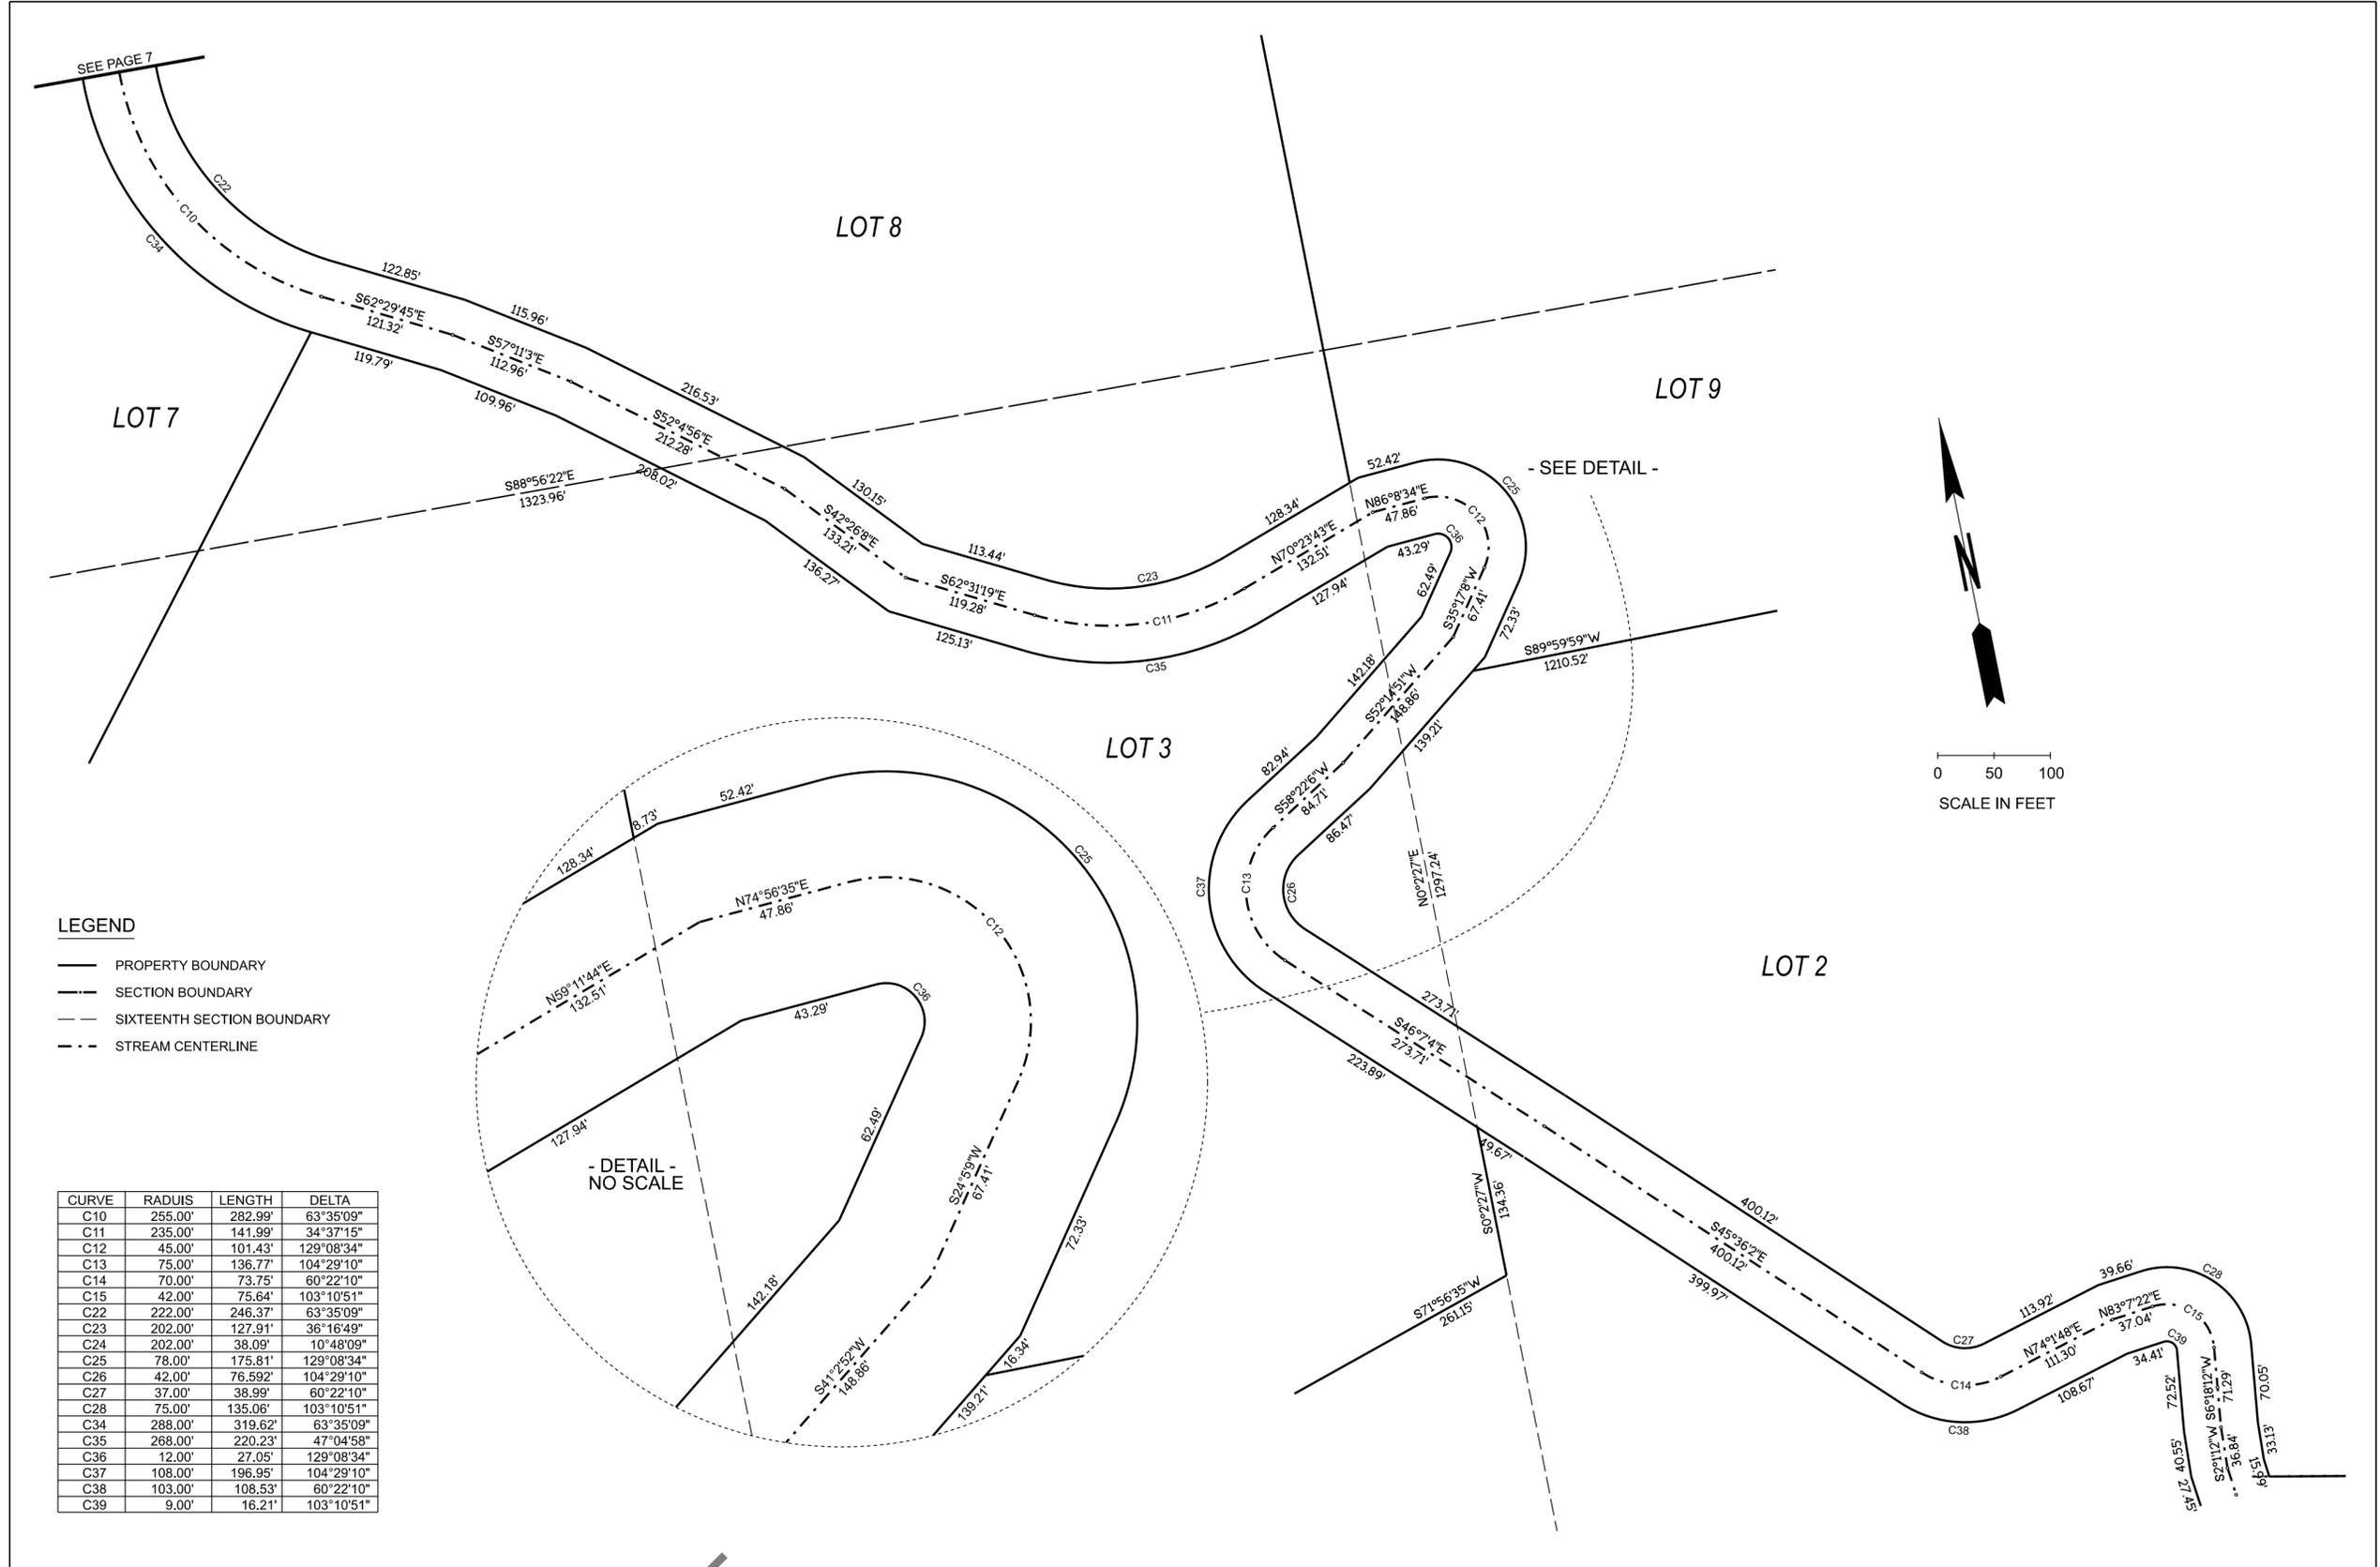

**LEGEND**

- PROPERTY BOUNDARY
- - - SECTION BOUNDARY
- - - SIXTEENTH SECTION BOUNDARY
- - - STREAM CENTERLINE

CURVE	RADIUS	LENGTH	DELTA
C10	255.00'	282.99'	63°35'09"
C11	235.00'	141.99'	34°37'15"
C12	45.00'	101.43'	129°08'34"
C13	75.00'	136.77'	104°29'10"
C14	70.00'	73.75'	60°22'10"
C15	42.00'	75.64'	103°10'51"
C22	222.00'	246.37'	63°35'09"
C23	202.00'	127.91'	36°16'49"
C24	202.00'	38.09'	10°48'09"
C25	78.00'	175.81'	129°08'34"
C26	42.00'	76.592'	104°29'10"
C27	37.00'	38.99'	60°22'10"
C28	75.00'	135.06'	103°10'51"
C34	288.00'	319.62'	63°35'09"
C35	288.00'	220.23'	47°04'58"
C36	12.00'	27.05'	129°08'34"
C37	108.00'	196.95'	104°29'10"
C38	103.00'	108.53'	60°22'10"
C39	9.00'	16.21'	103°10'51"




DELTA ZERO LAND SURVEYING, LLC  
 PO BOX 3102  
 UNION GAP, WA 98903  
 509-737-4087  
 WWW.DZSURVEY.LAND



**SURVEYOR'S CERTIFICATE**

THIS MAP CORRECTLY REPRESENTS A SURVEY MADE BY ME, OR UNDER MY DIRECTION, IN CONFORMANCE WITH THE REQUIREMENTS OF THE SURVEY RECORDING ACT AT THE REQUEST OF DONALD C. RINEHART ON XXXX 2025.

CERTIFICATE NUMBER 23014185

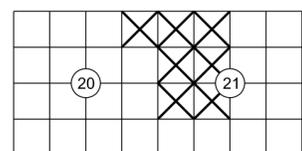

**SECTION INDEX:**

NE 1/4, NE 1/4, SEC. 20, TWP. 18N, RNG. 18 E. W.M.  
 NW 1/4 AND N 1/2, SW 1/4, SEC. 21, TWP. 18N, RNG. 18 E. W.M.

**RECORD OF SURVEY**

PREPARED FOR:  
 DONALD C. RINEHART  
 480 HUNGRY JUNCTION RD  
 ELLENSBURG, WA 98926

**AUDITOR'S CERTIFICATE**

FILED FOR RECORD THIS \_\_\_ DAY OF \_\_\_, 20\_\_ AT \_\_\_.M.,  
 RECORDS OF YAKIMA COUNTY, WASHINGTON AT THE REQUEST OF  
 DELTA ZERO LAND SURVEYING LLC.

COUNTY AUDITOR \_\_\_\_\_ DEPUTY \_\_\_\_\_  
 AUDITOR'S FEE NUMBER \_\_\_\_\_ FEE: \$ \_\_\_\_\_

DATE: 11/30/2025 SCALE: 1" = 100' JOB: 2024006  
 DRAWN BY: KLC CHECKED BY: KLC PAGE 8 OF 8