


BL-26-00001 Fields

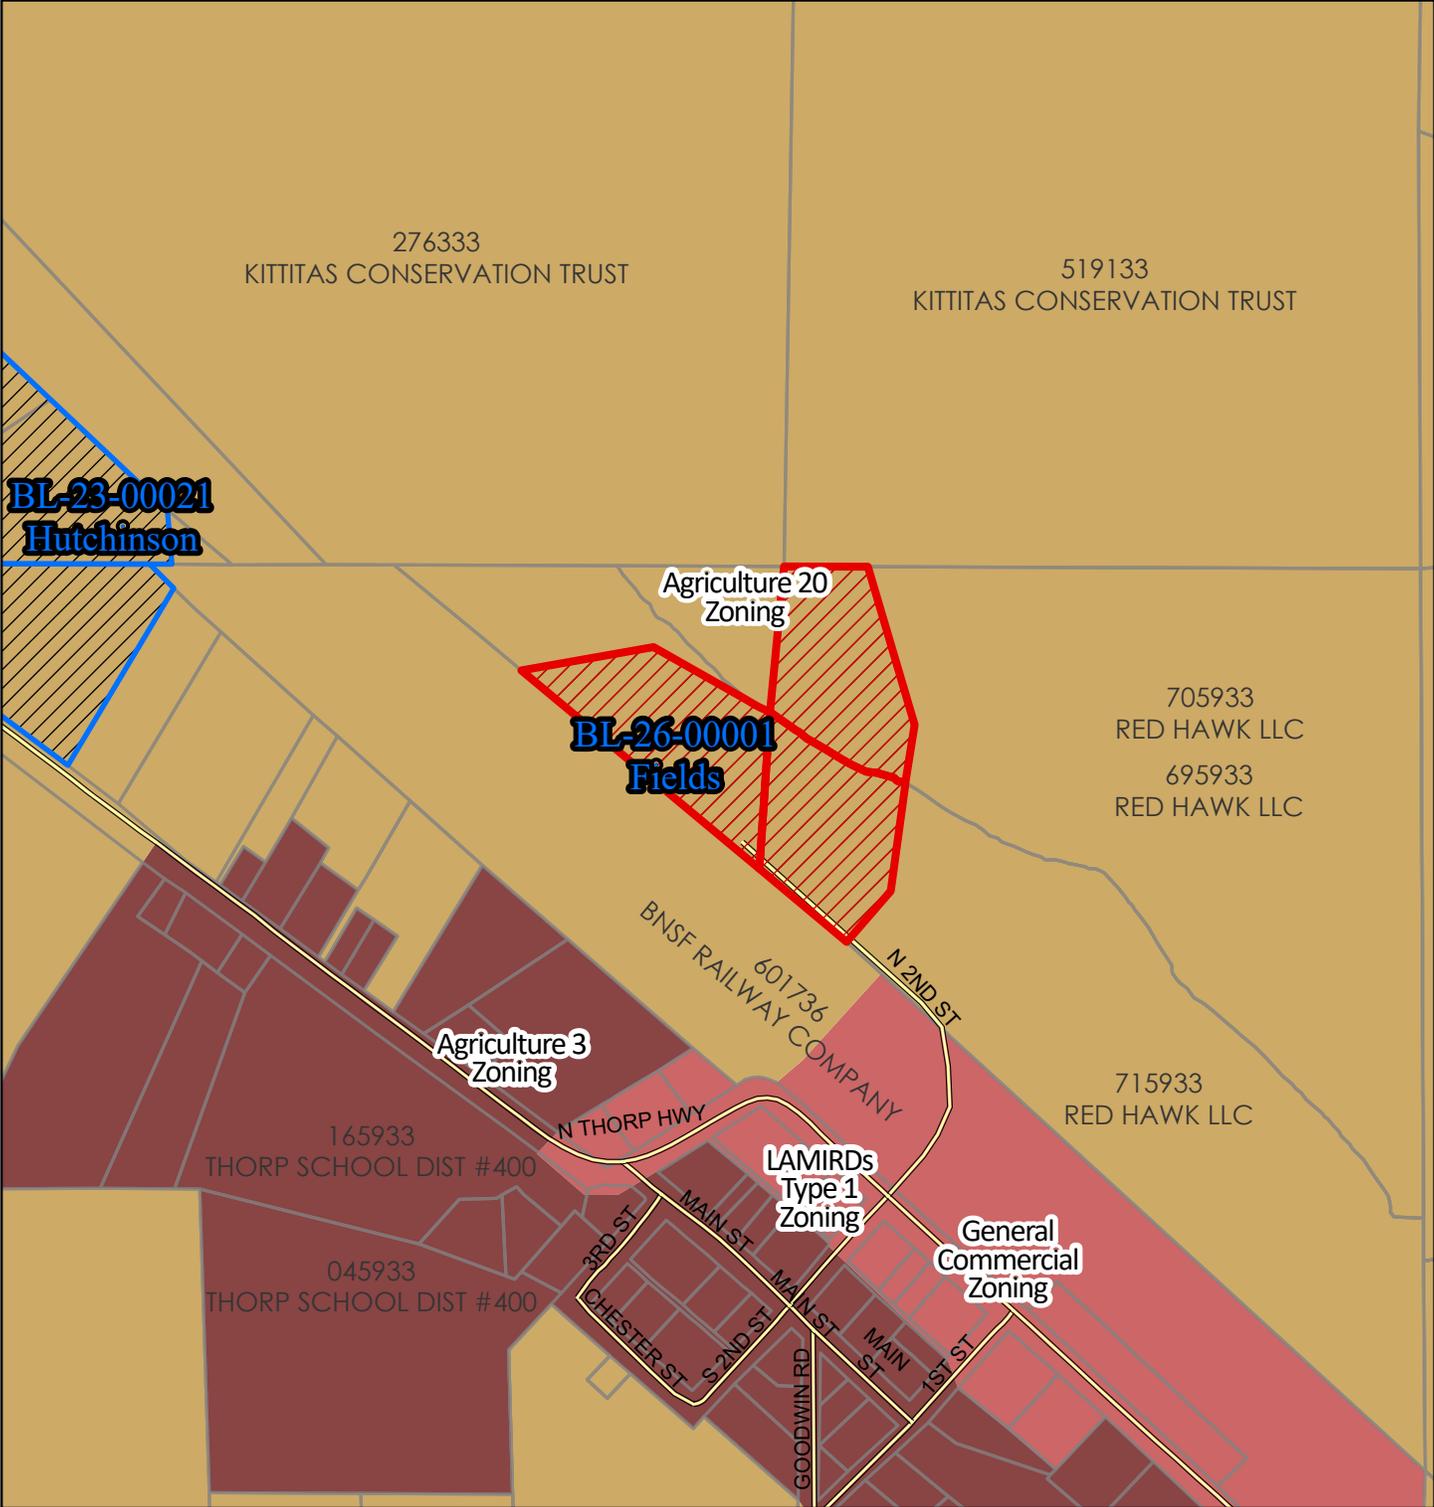

<h2>Zoning</h2>	
	<h1>2026</h1>
<small>Coordinate System: NAD 1983 StatePlane Washington South FIPS 4602 Feet</small>	

