




BL-26-00005 Mattson

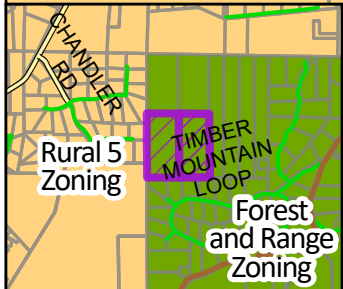

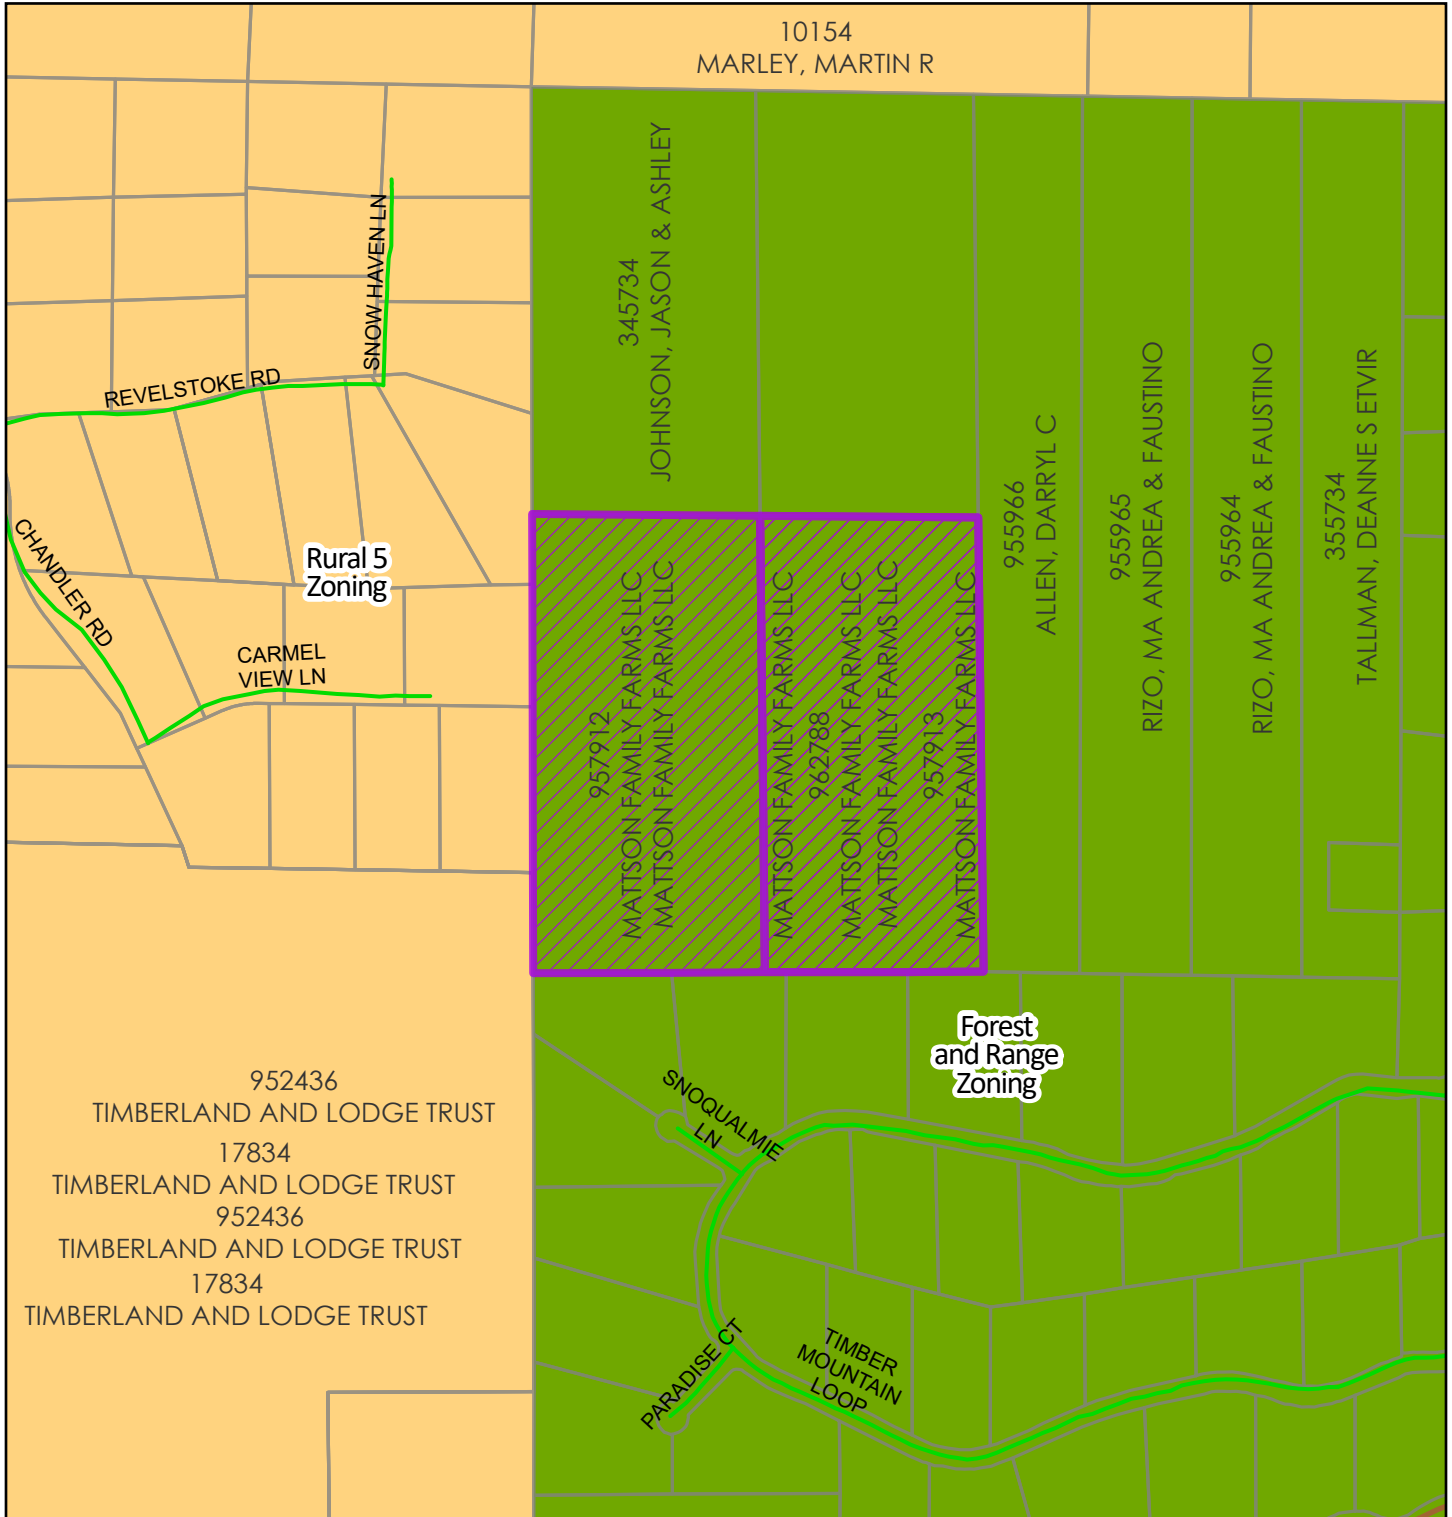

Zoning



2026

Coordinate System: NAD 1983 StatePlane Washington South FIPS 4602 Feet



0 310 620 Feet
0 105 210 Meters