


KITTITAS CO CDS
RECEIVED
05/01/2026

RLM RENTALS LLC BLA - PROPOSED

TPNS 084734, 774734 & 806736
SW 1/4 SEC. 31, T. 18 N., R. 19 E., W.M.


Site Plan
Existing

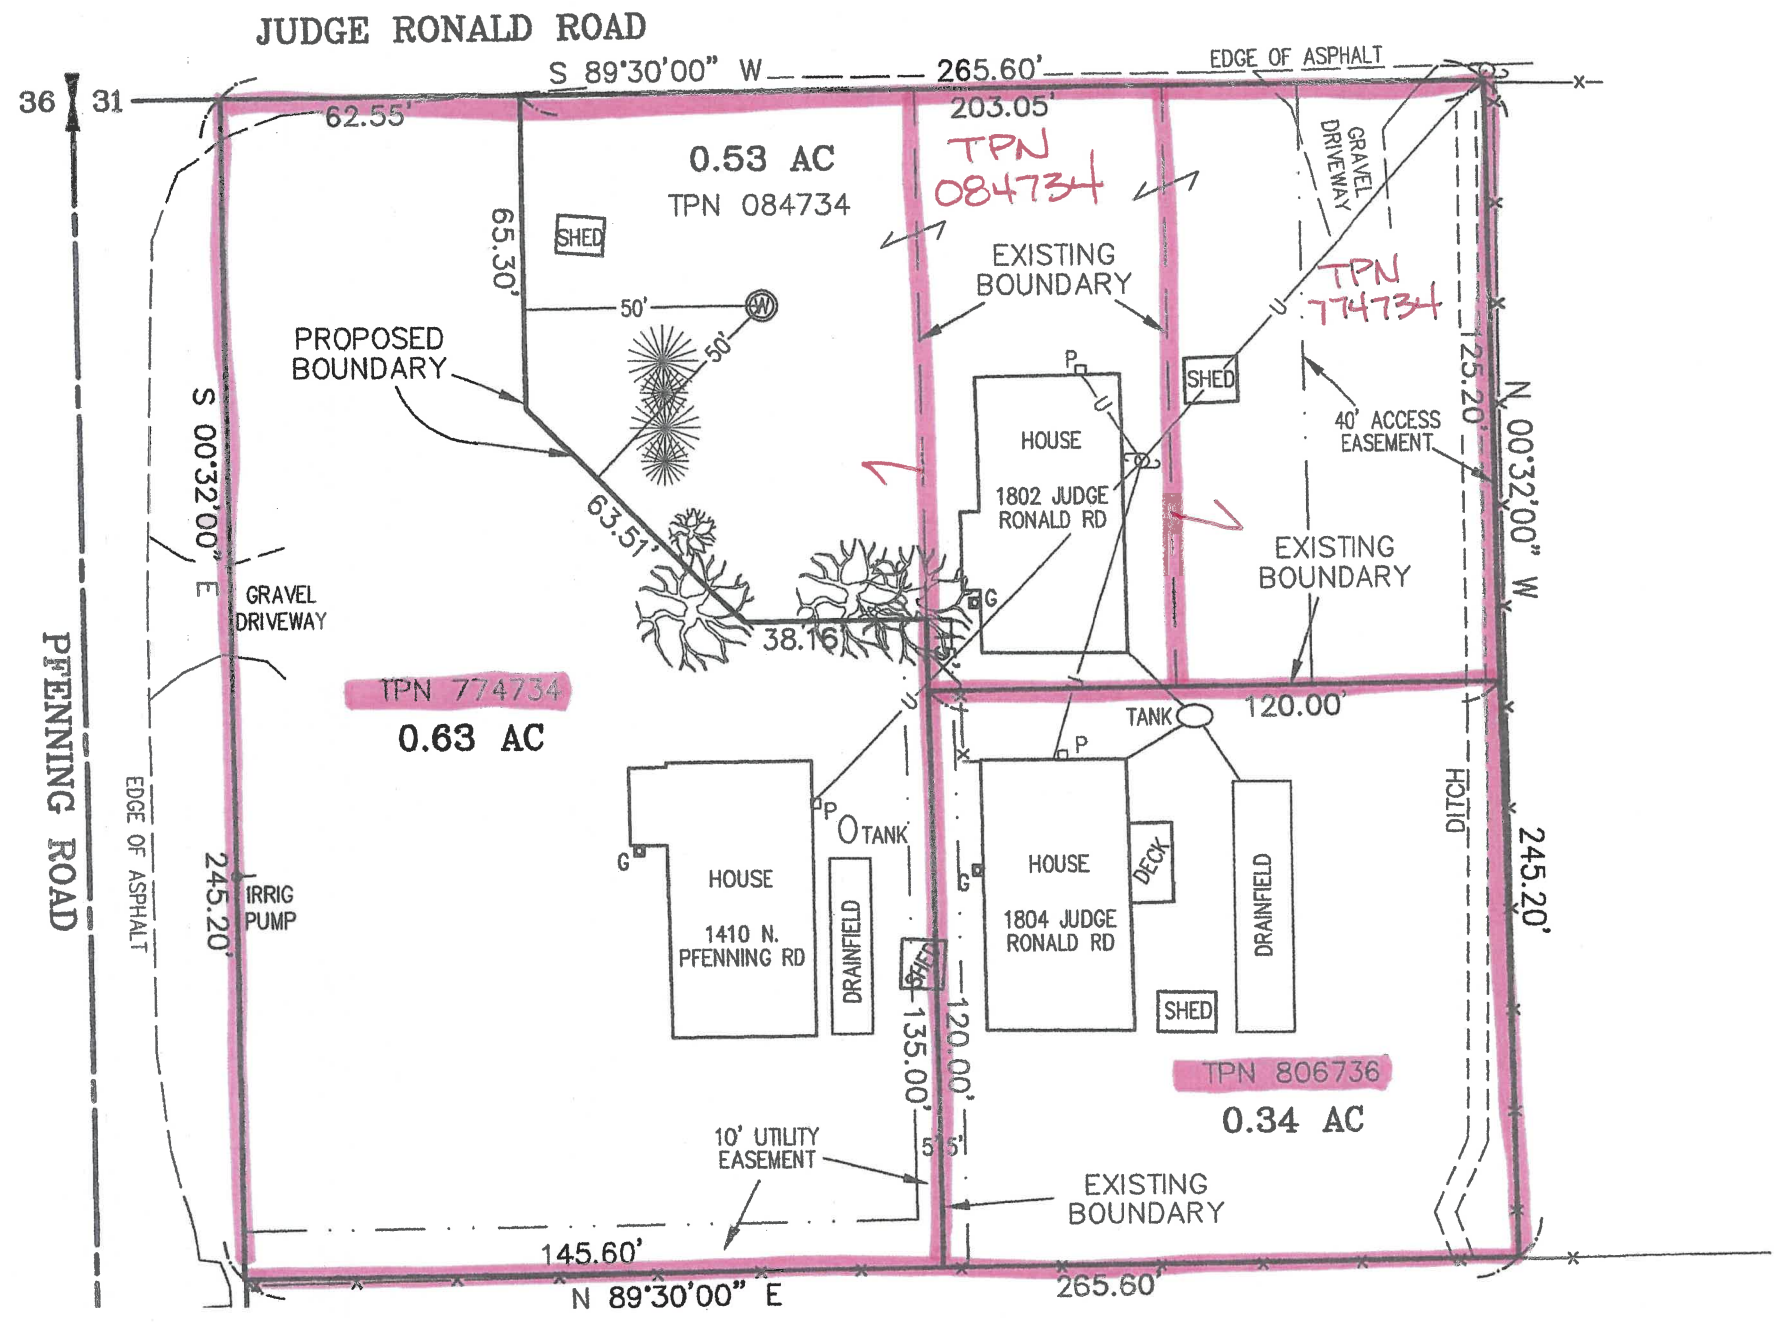

KITTITAS CO CDS
RECEIVED
05/01/2026

RLM RENTALS LLC BLA – PROPOSED

TPNS 084734, 774734 & 806736
SW 1/4 SEC. 31, T. 18 N., R. 19 E., W.M.

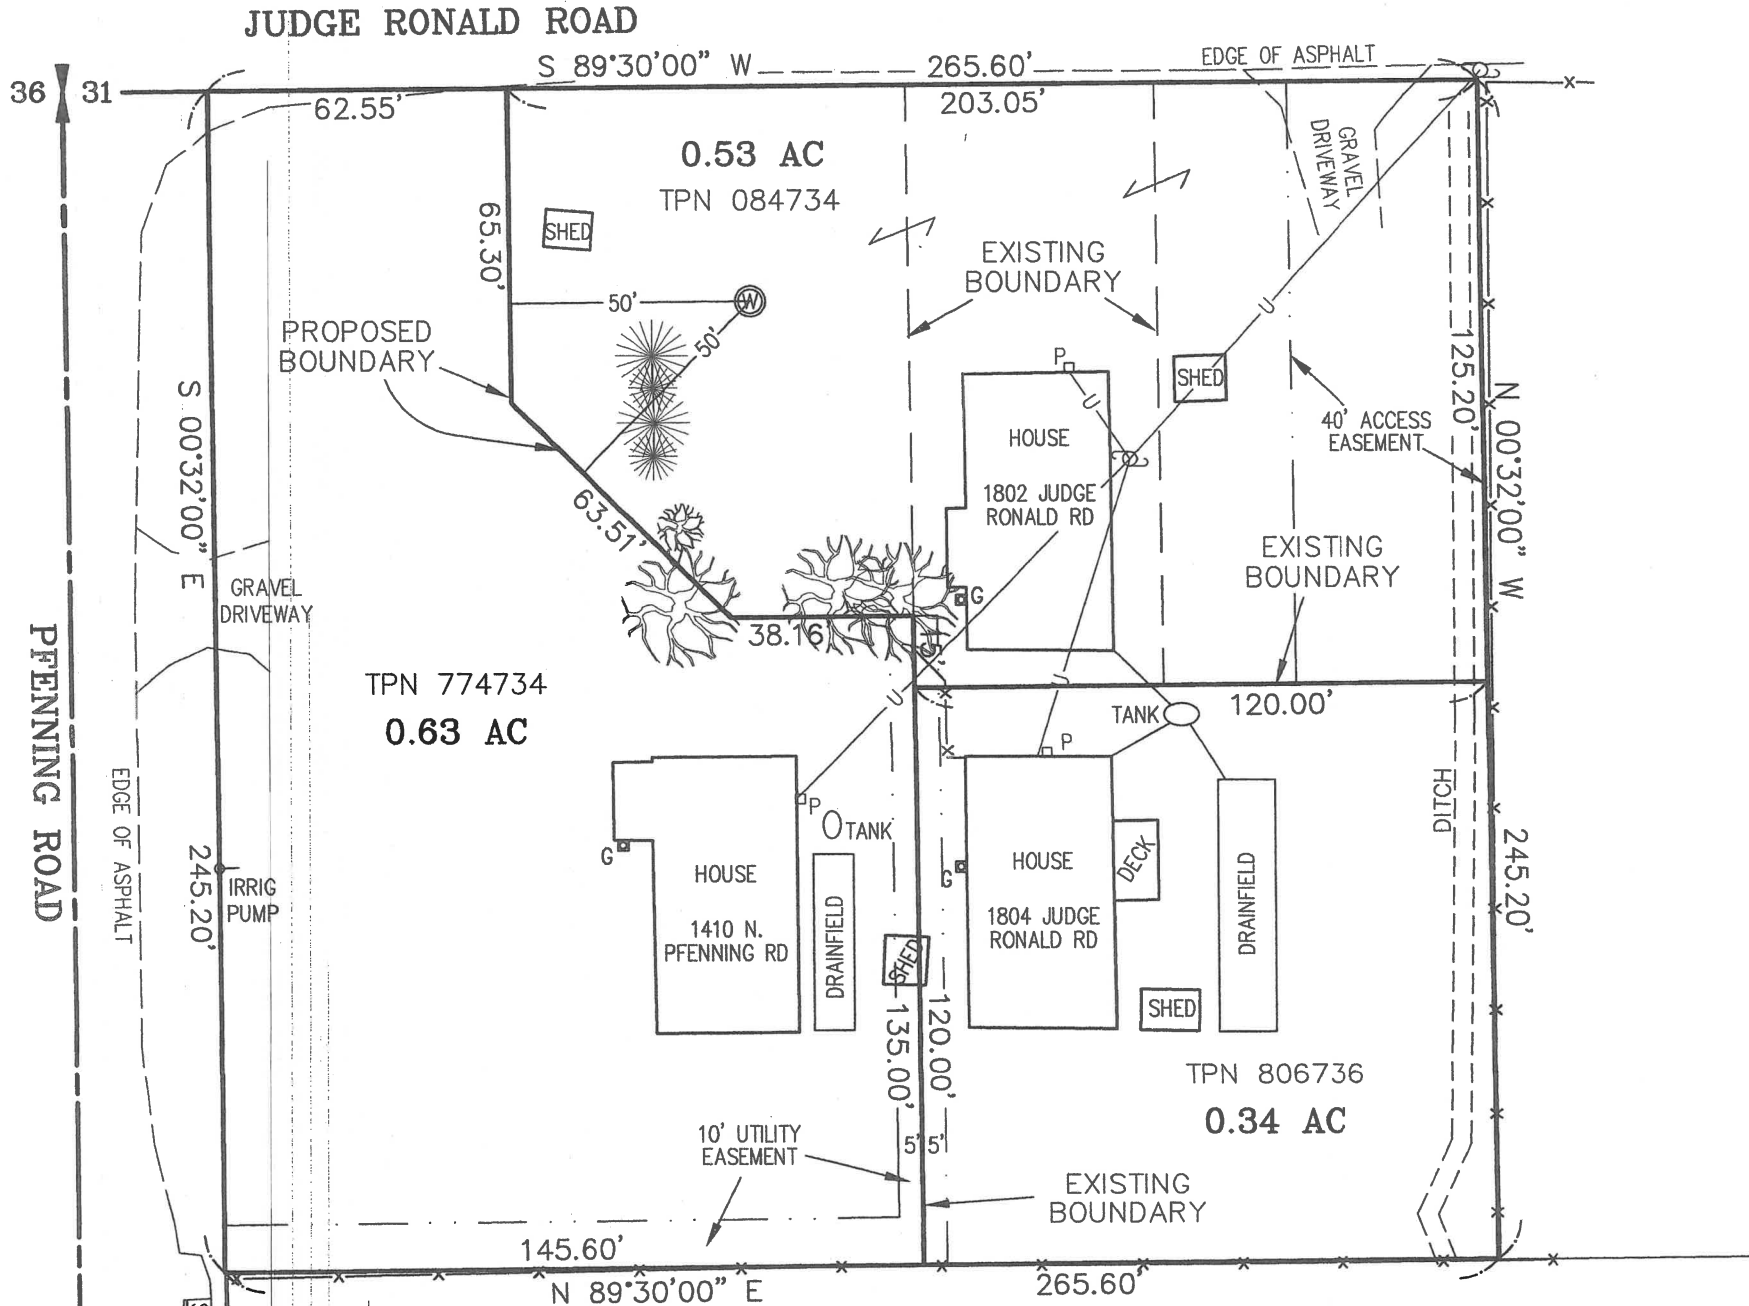


KITTITAS CO CDS
RECEIVED
05/01/2026

RLM RENTALS LLC BLA - PROPOSED

TPNS 084734, 774734 & 806736
SW 1/4 SEC. 31, T. 18 N., R. 19 E., W.M.

Site Plan
Proposed

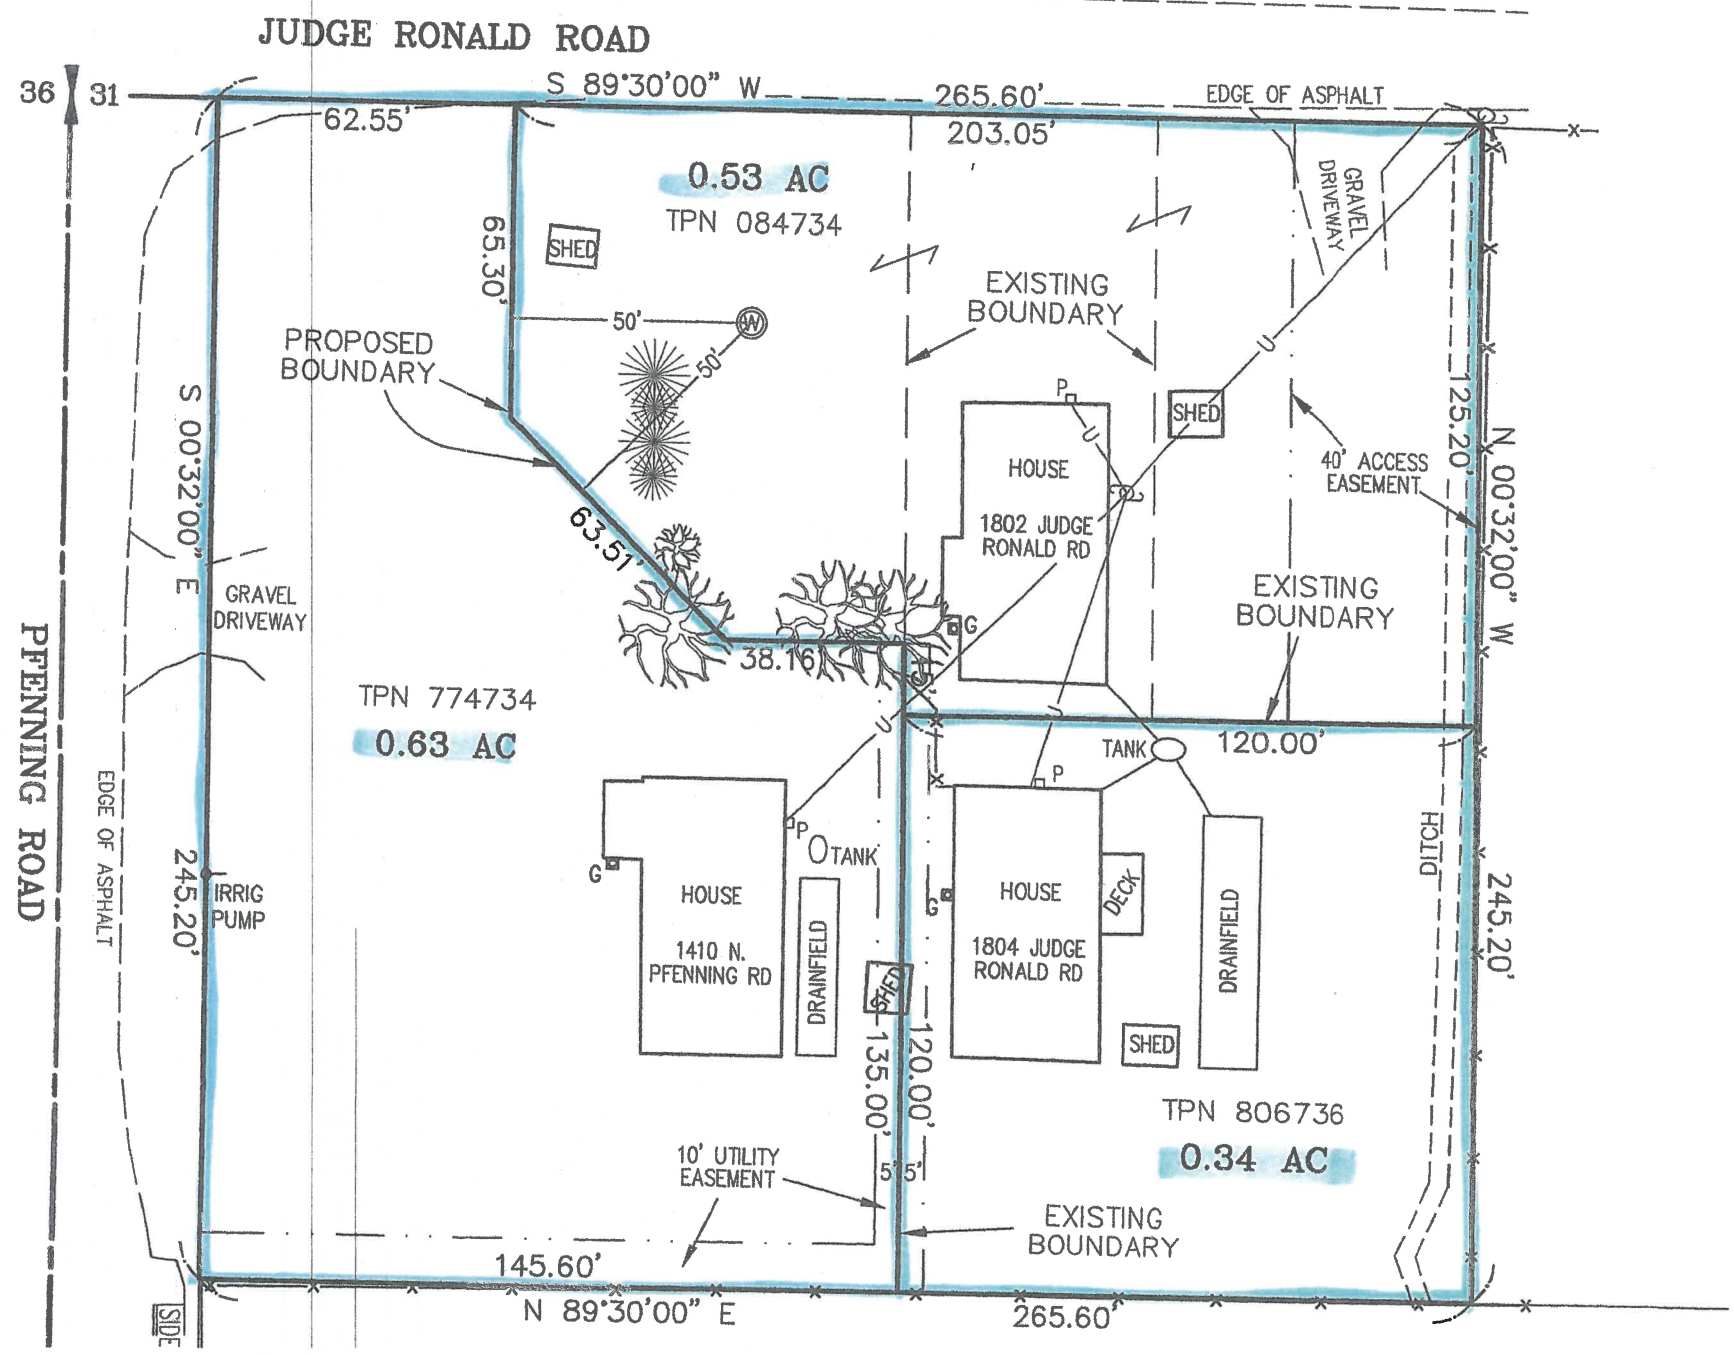

KITTITAS CO CDS
RECEIVED
05/01/2026

KITTITAS COUNTY OFFICIAL

NOT TO BE REPRODUCED WITHOUT WRITTEN CONSENT OF COUN

