




# BL-26-00006 RLM Rentals

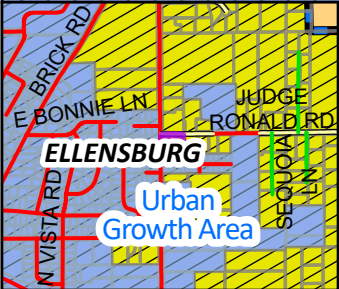

<h2>Zoning</h2>	
	<h1>2026</h1>
Coordinate System: NAD 1983 StatePlane Washington South FIPS 4602 Feet	

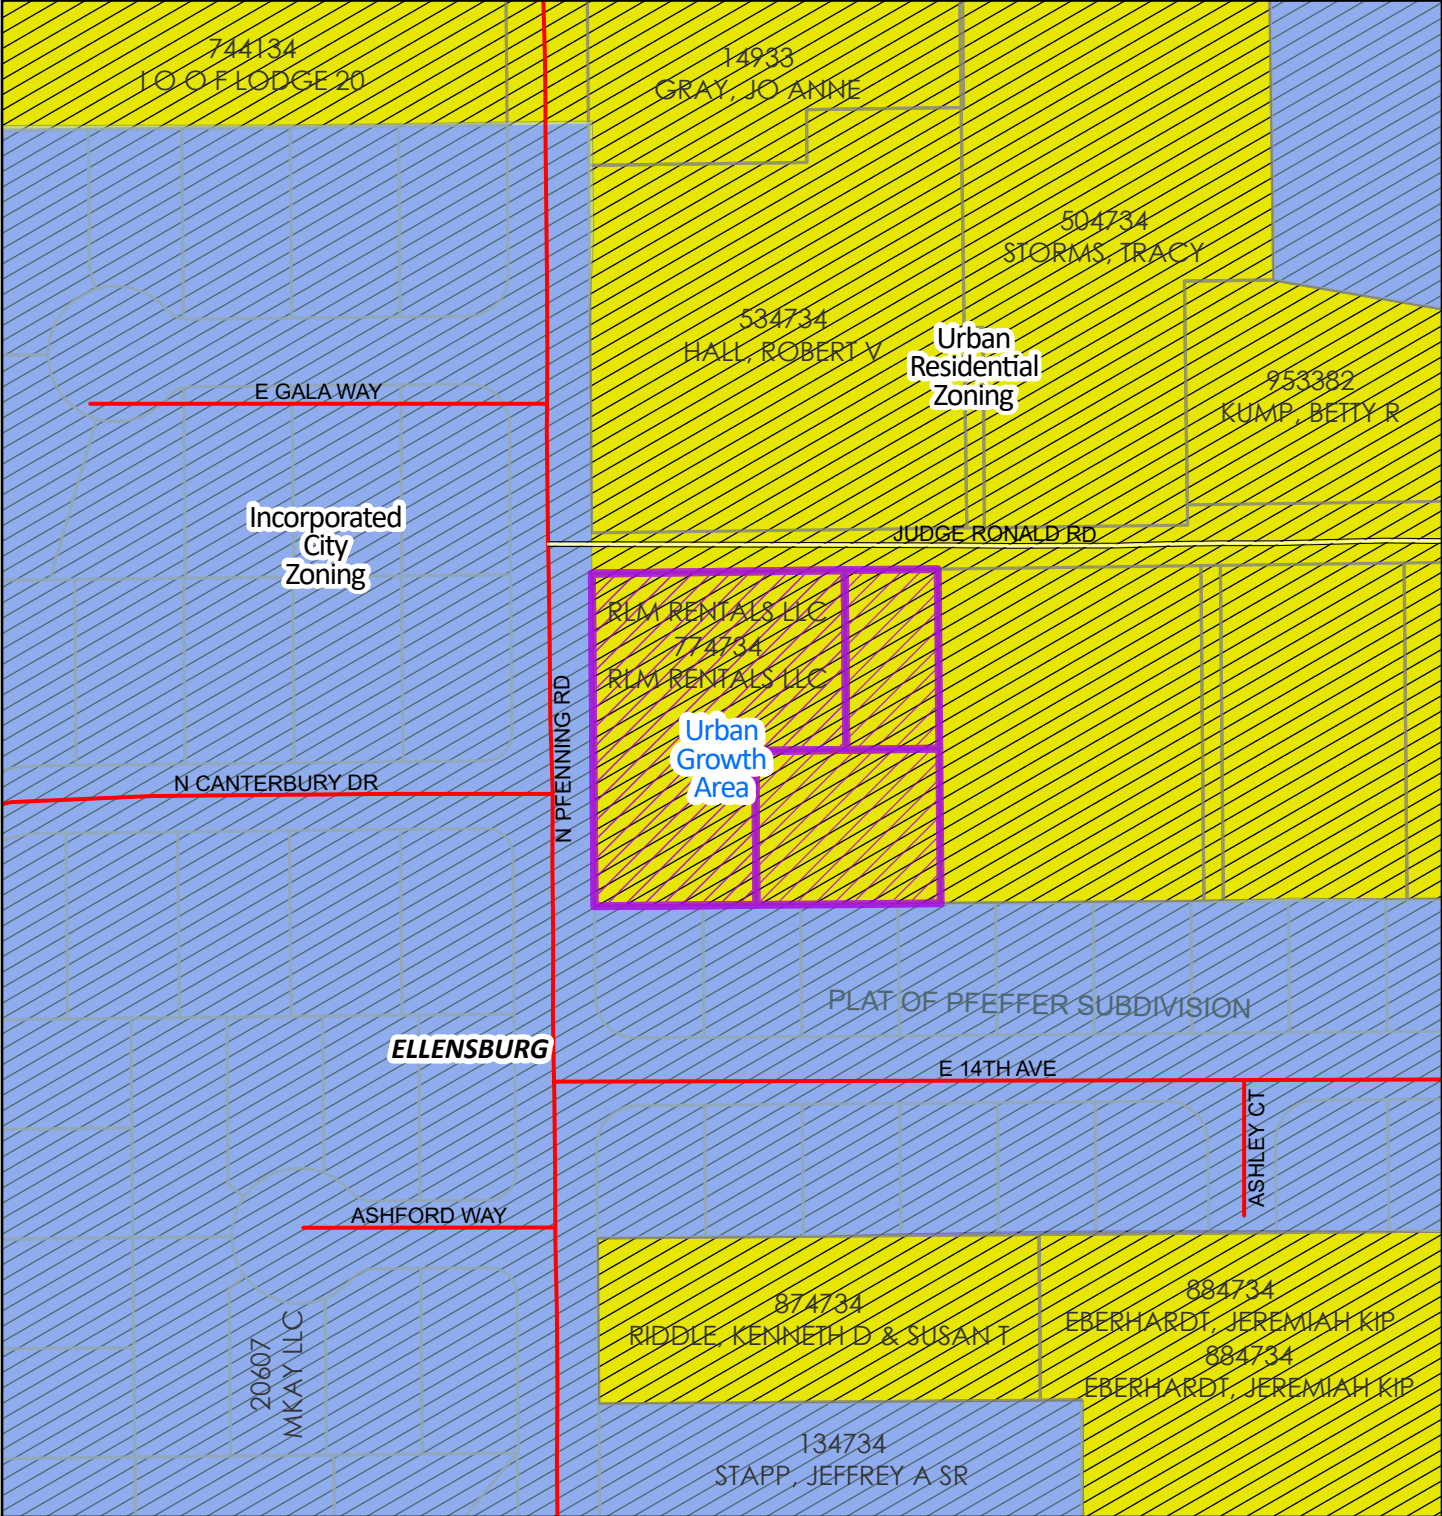