


BL-26-00007 Flying A Land LLC

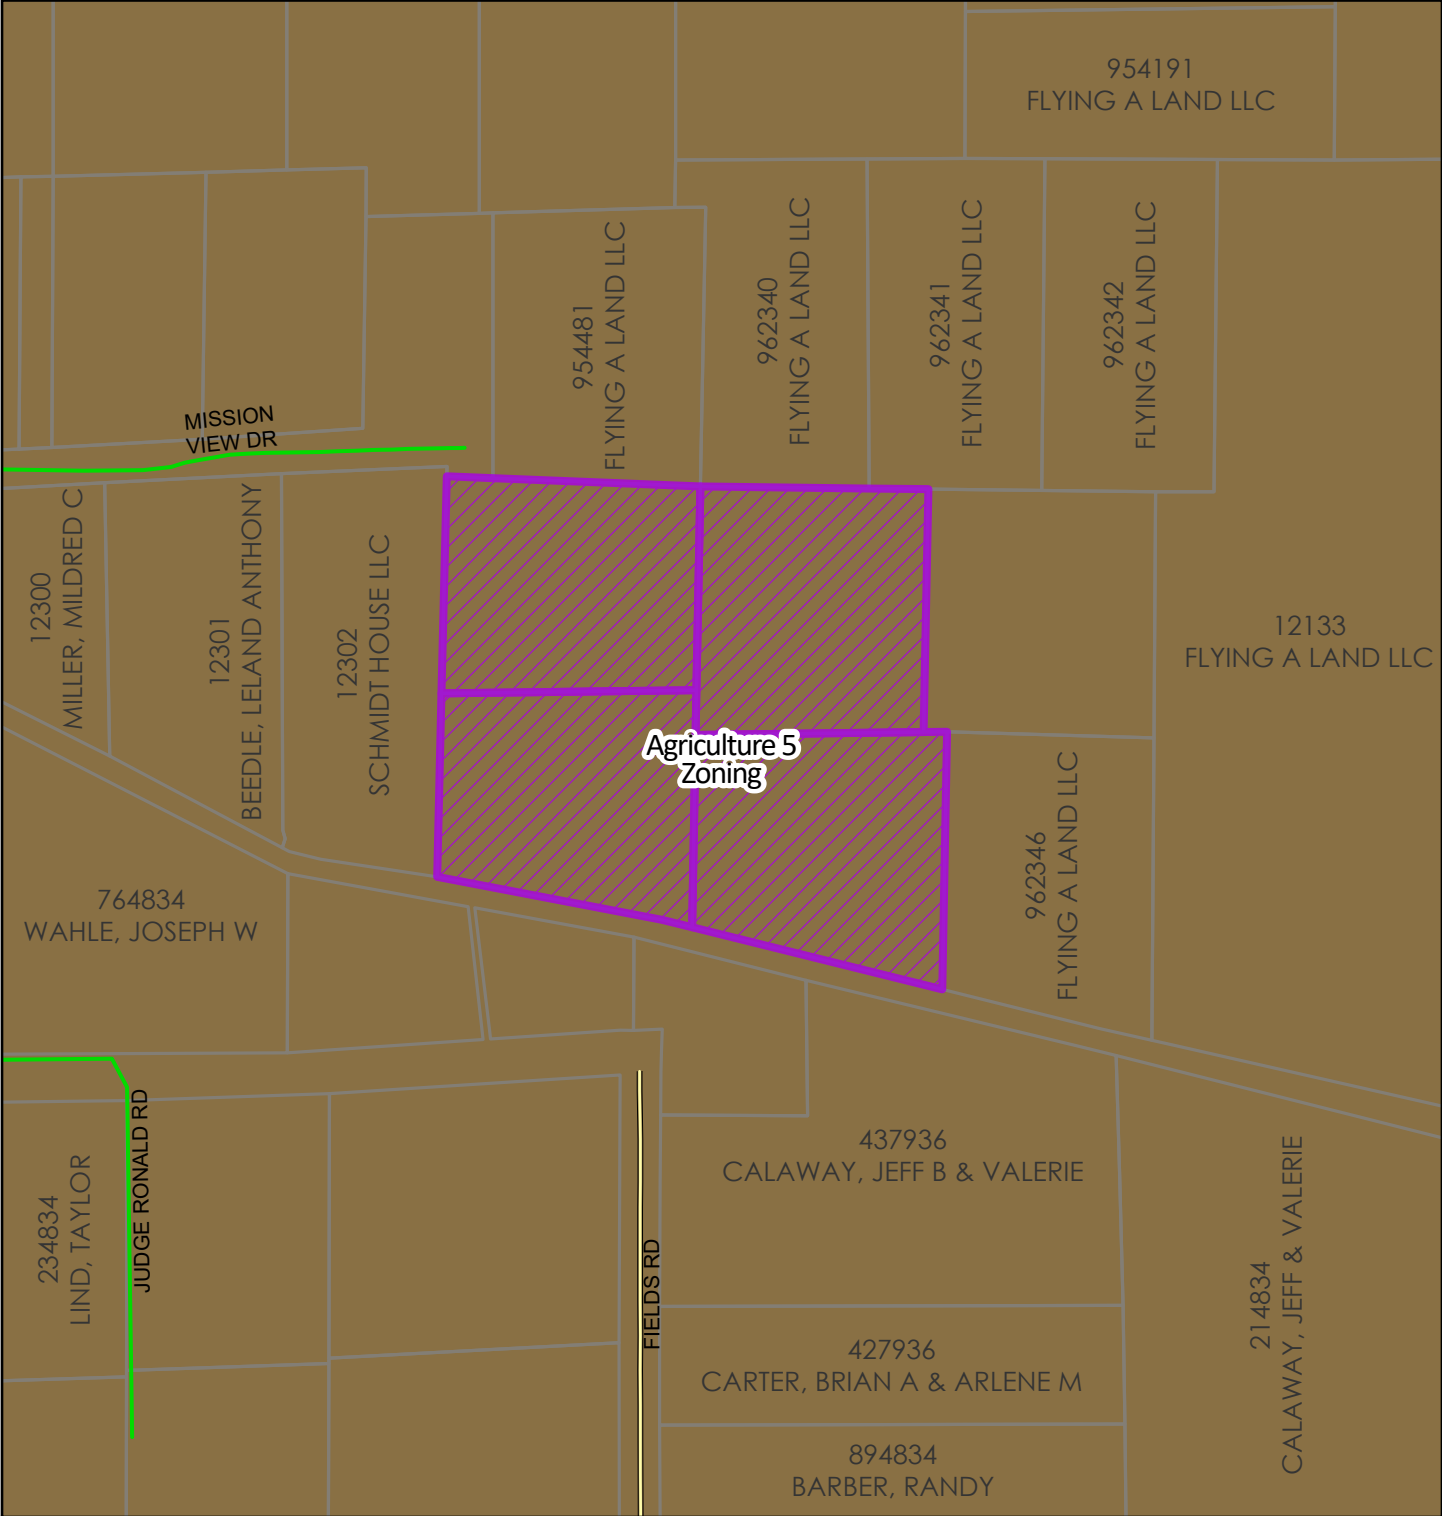

Zoning

2026

Coordinate System: NAD 1983 StatePlane Washington South FIPS 4602 Feet

0 155 310 Feet

0 50 100 Meters