




BL-26-00008 Suncadia Ph. 1 Div. 3

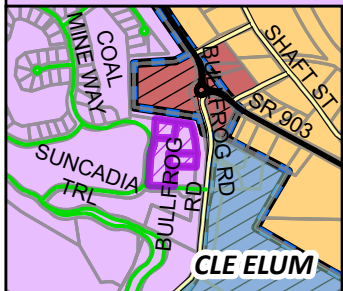

Zoning

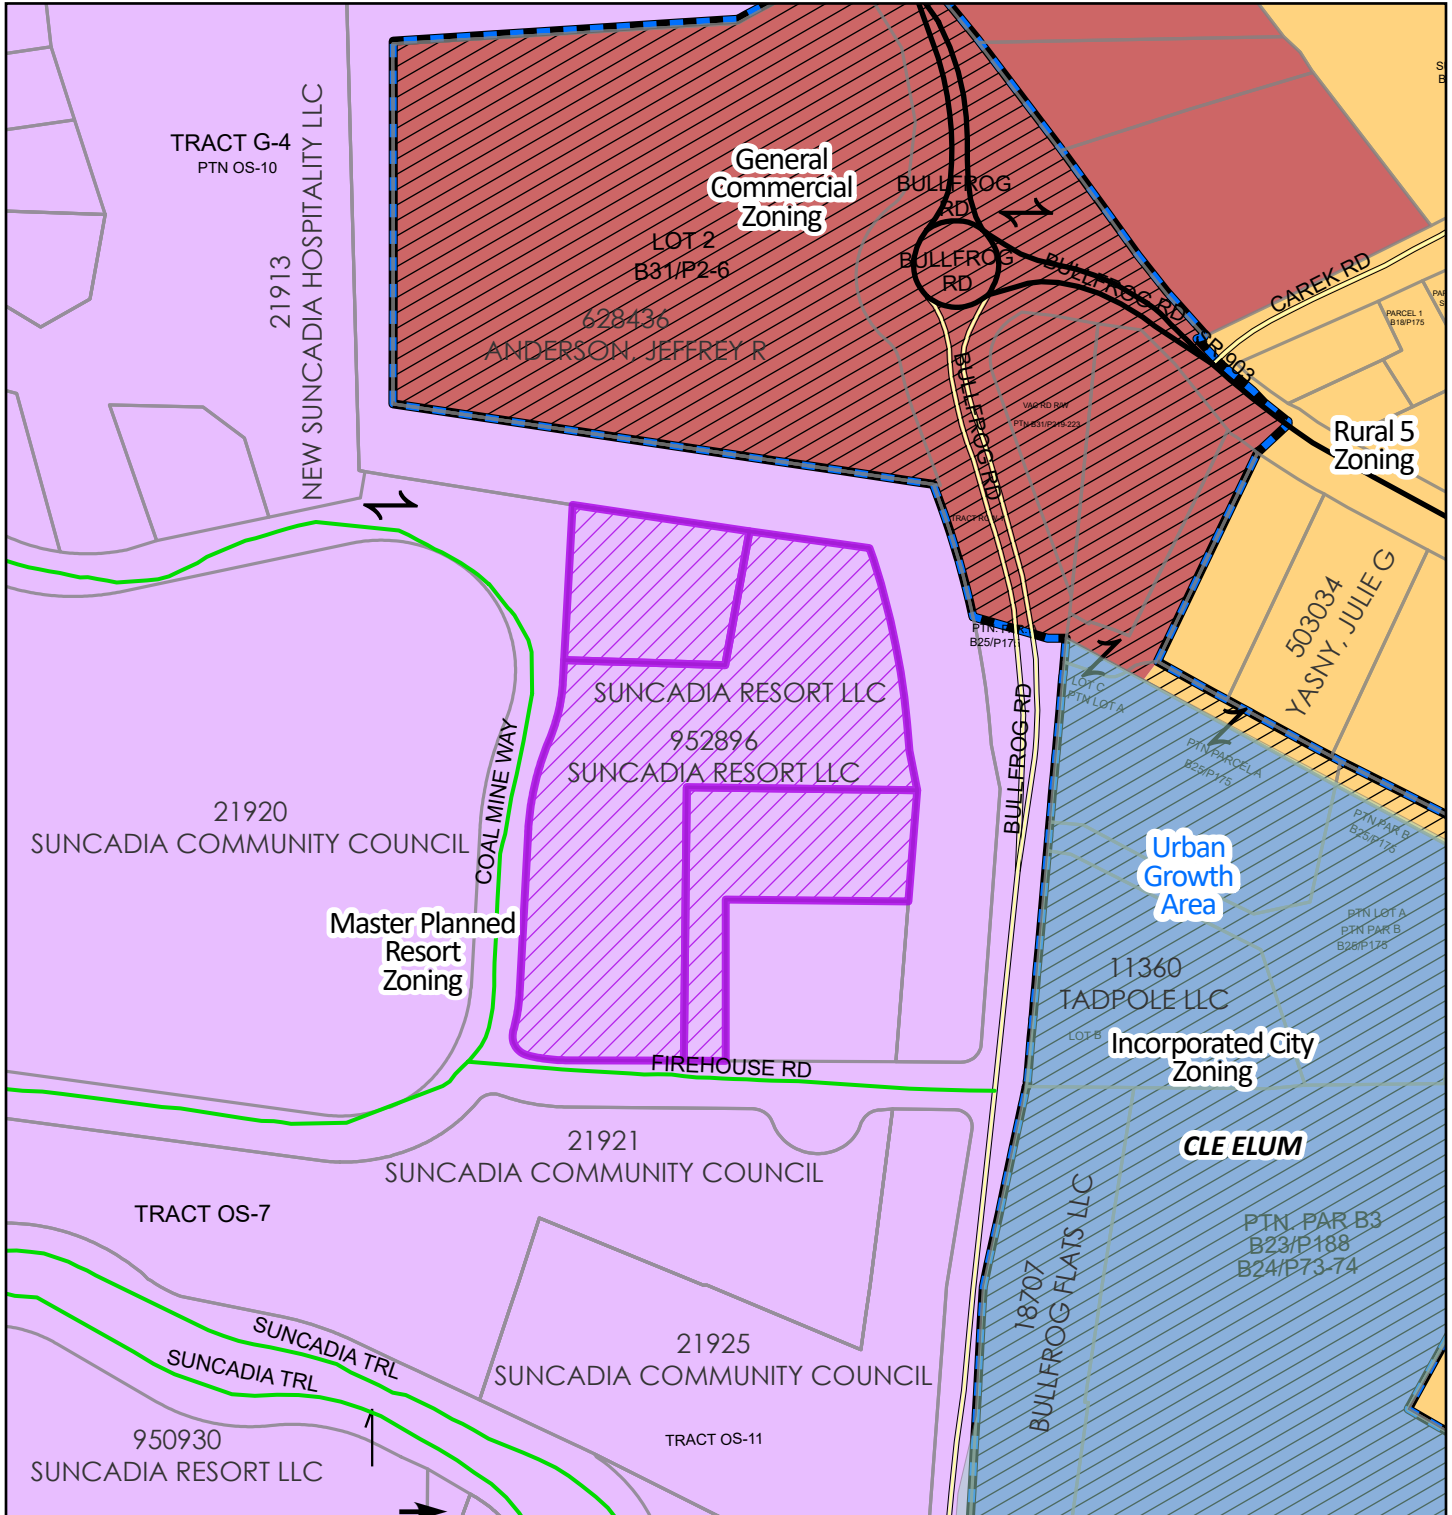

2026

Coordinate System: NAD 1983 StatePlane Washington South FIPS 4602 Feet

