



# BL-26-00009 Helveston

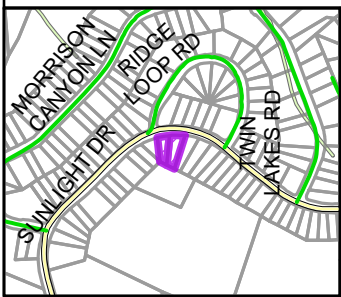

## Critical Areas

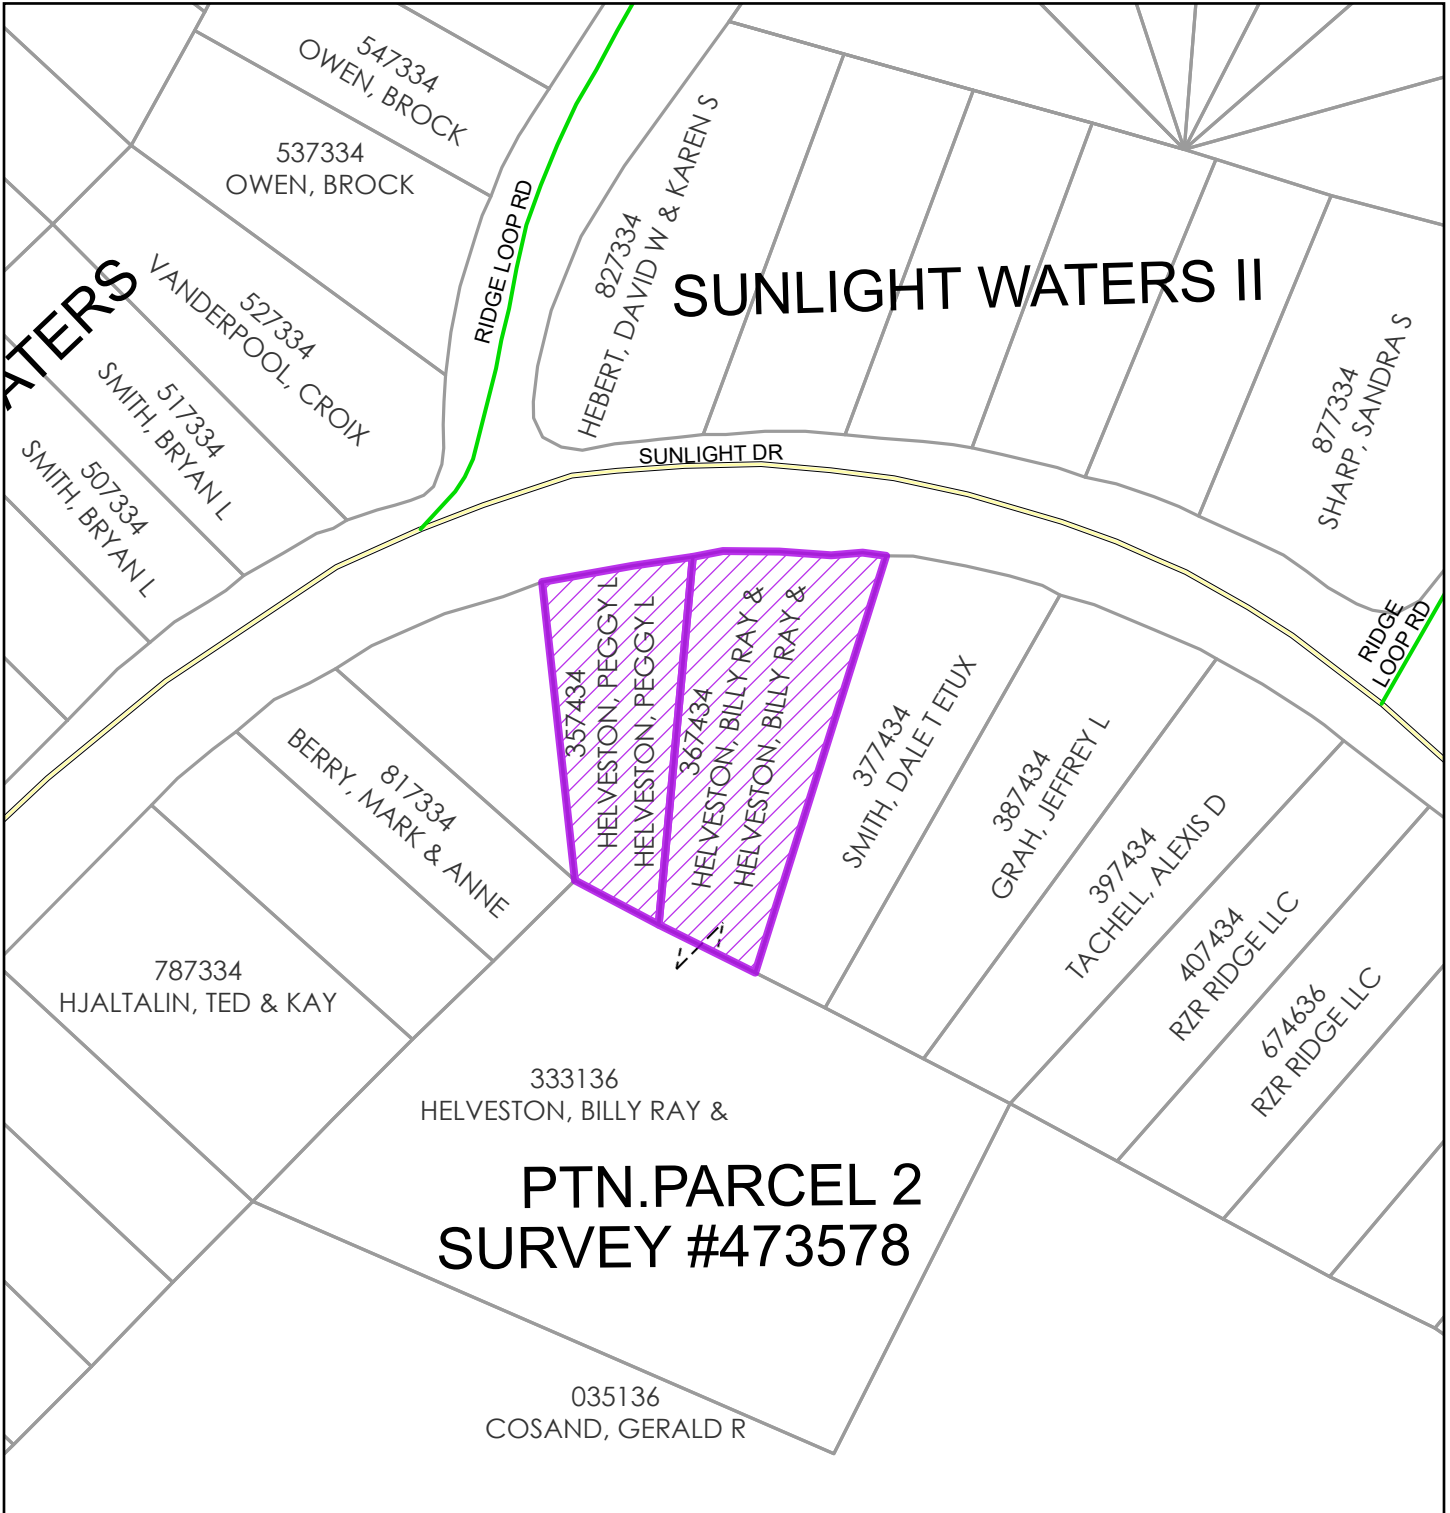

2026

Coordinate System: NAD 1983 StatePlane Washington South FIPS 4602 Feet

