




BL-26-00009 Helveston

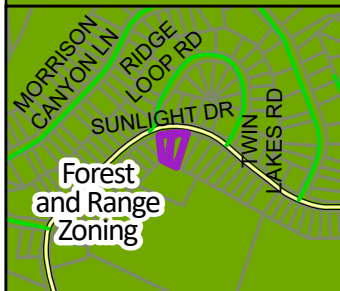

<h1>Zoning</h1>	
	<h1>2026</h1>
Coordinate System: NAD 1983 StatePlane Washington South FIPS 4602 Feet	

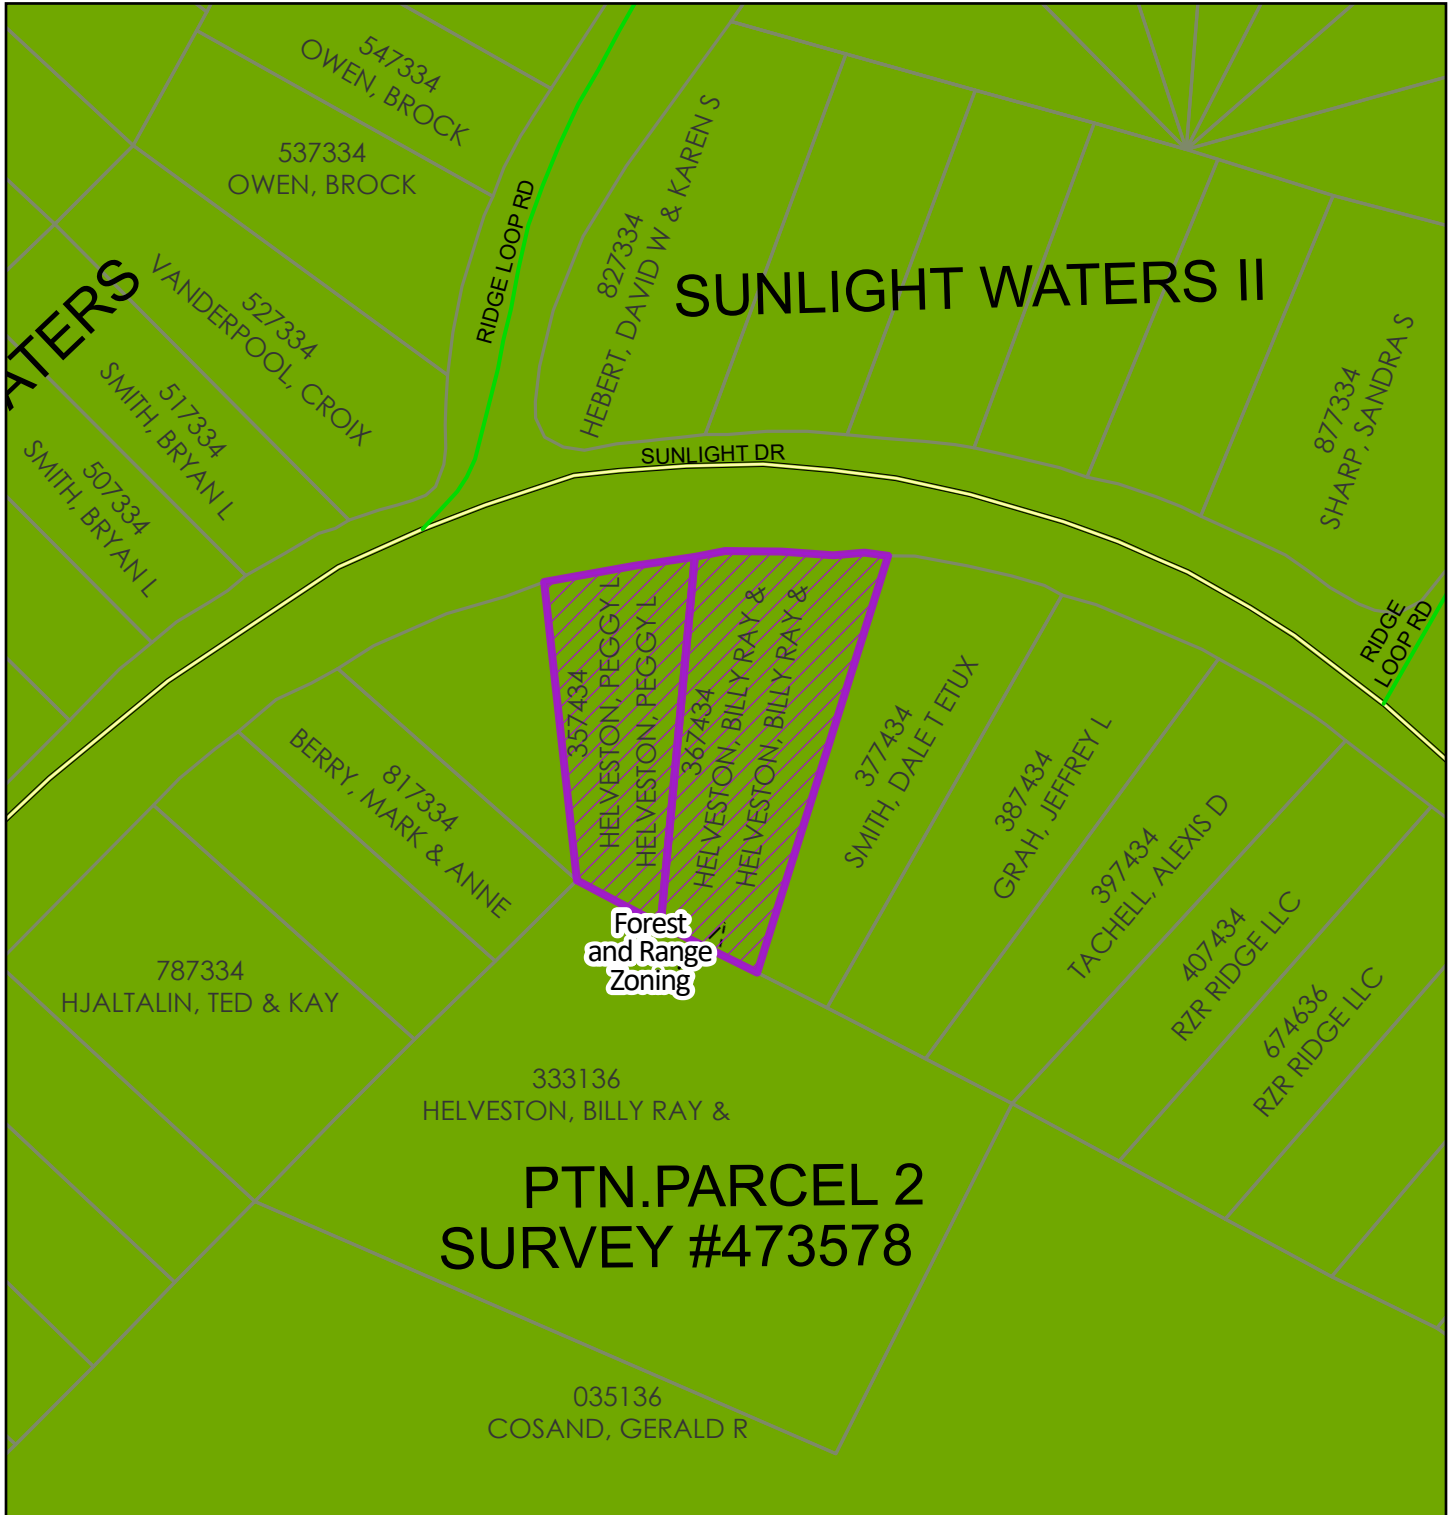