


0 250 500 1,000 Feet

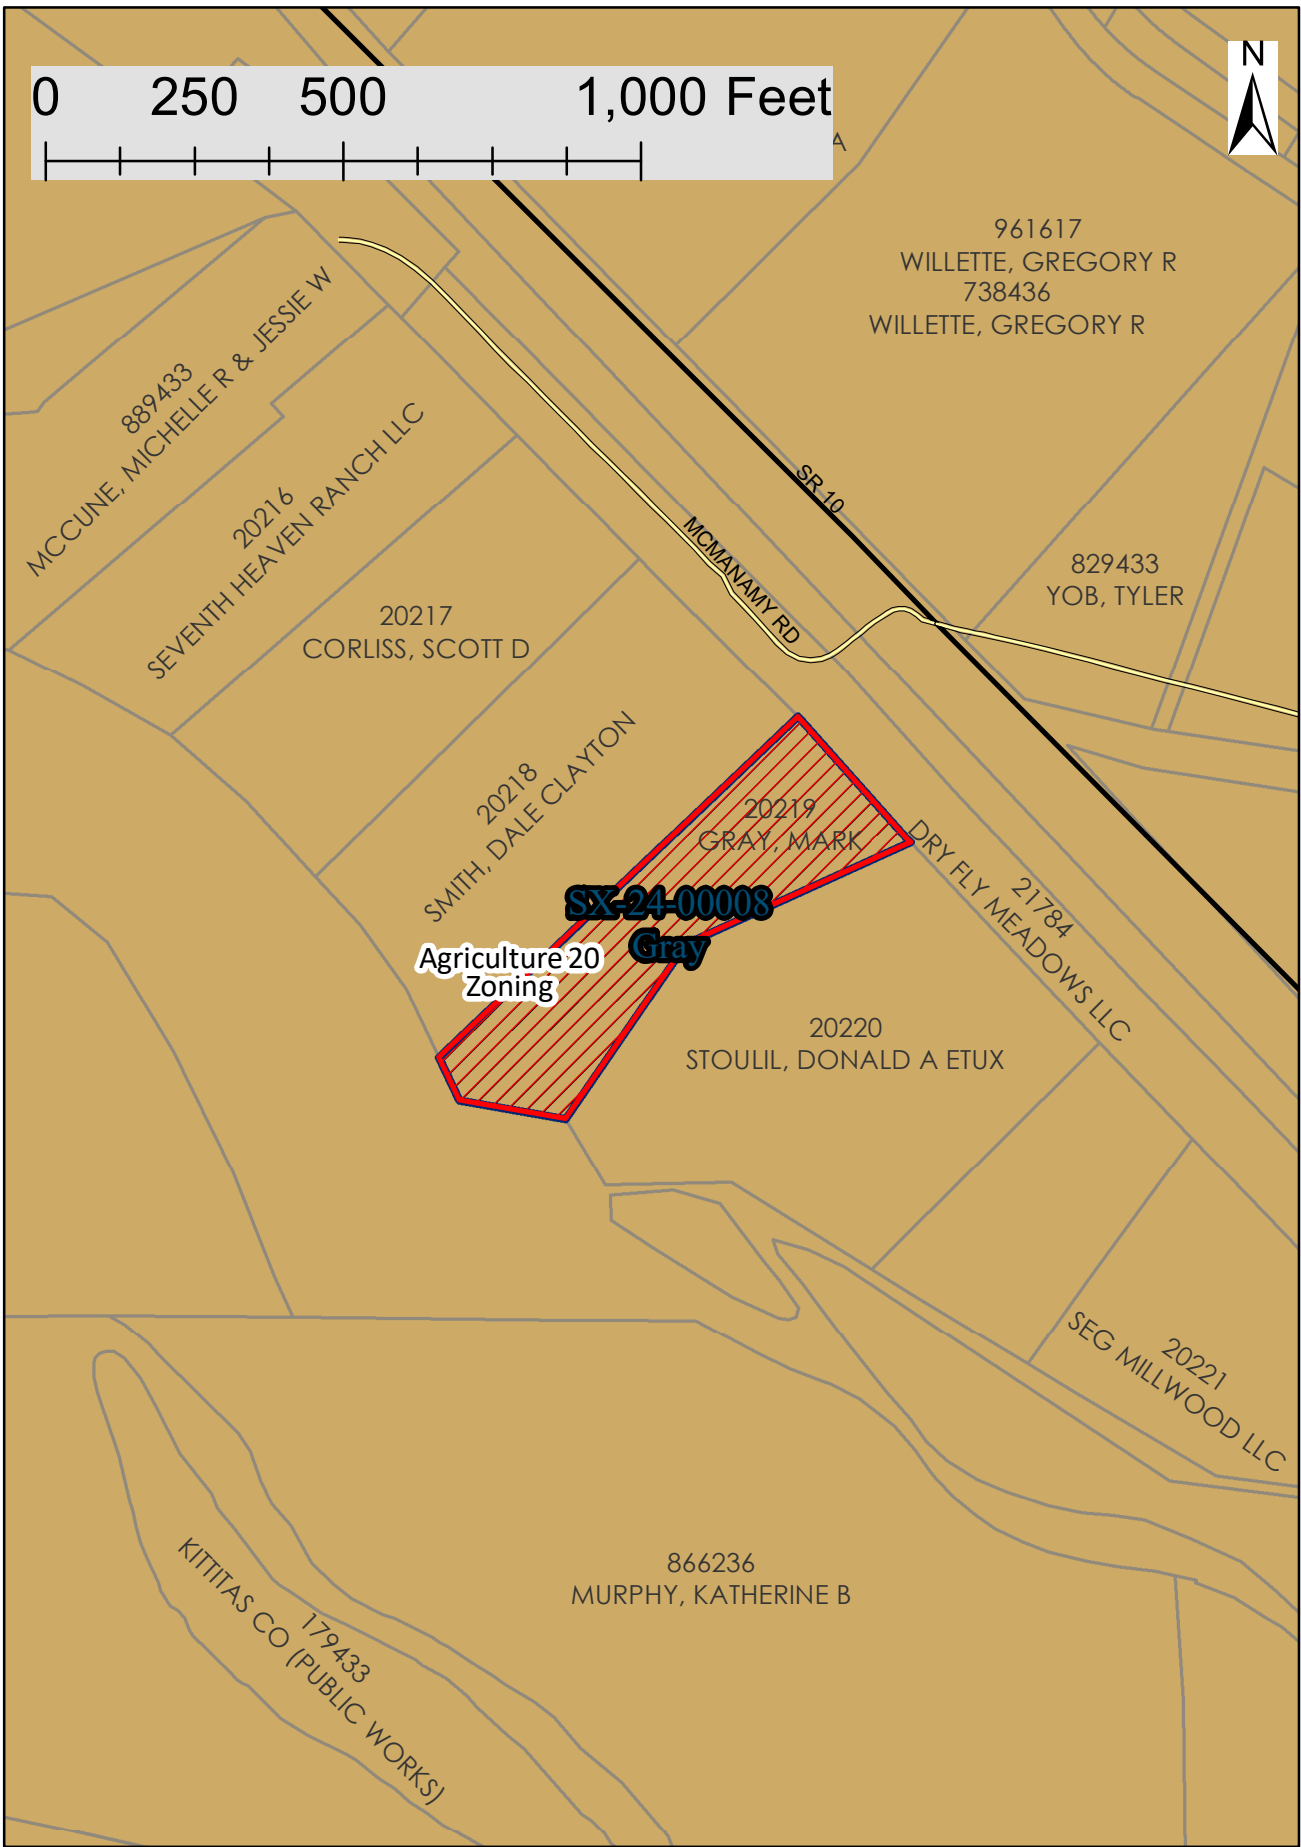

SX-24-00008 Gray

Zoning Map