

KITTITAS CO CDS
RECEIVED
06/26/2026

DEFENSIBLE SPACE & FIRE PROTECTION REQUIREMENTS PER
WILDLAND URBAN INTERFACE (WUI) PLAN REVIEW

SHEET INDEX	
PAGE	NO.
A1	SITE PLAN / ELEVATIONS
S2	GENERAL NOTES
S3	PLAN & SECTION VIEWS
S4	DETAILS

HENRICHSEN
Design, LLC

P.O. BOX 364
SOUTH CLE ELUM
WA, 98943
house-plans@hotmail.com
509-260-0614



ENGINEER OF RECORD
PARCEL ID #
645/33


ADRIAN SLADE
FOUNDATION REPLACEMENT
9440 MANASTASH RD.
ELLENBURG, WA

ARCH D (24x36)
DATE: 03/00/25
03/12/26
PURPOSE:
V1 REVIEW
MARKUPS

SITE PLAN

WWW.HDESIGNLLC.COM
JOB # 26044

A1

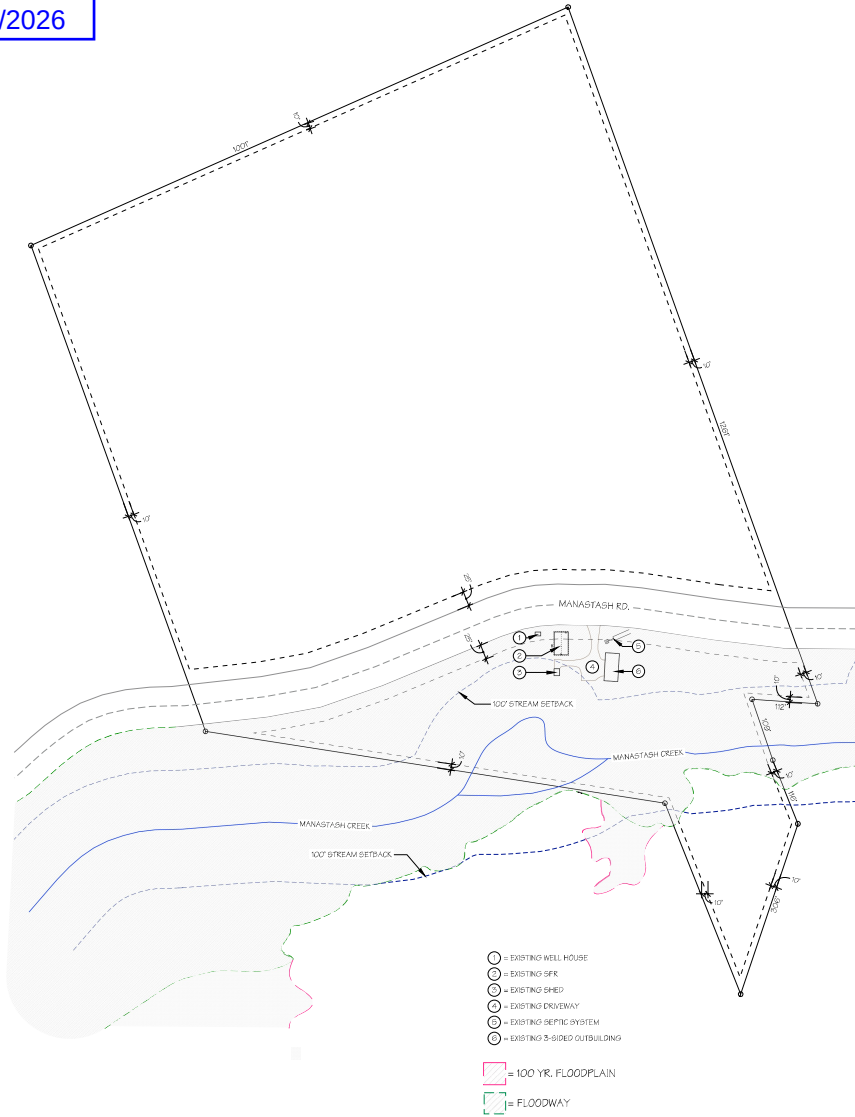


SITE PLAN
1" = 100'


COPYRIGHTED BY HENRICHSEN DESIGN, LLC. THIS DRAWING IS NOT TO BE USED TO CONSTRUCT MORE THAN ONE BUILDING AT THE SITE LISTED OR OTHERWISE WITHOUT WRITTEN PERMISSION FROM THE COPYRIGHT HOLDER.



NORTH ELEVATION
1/4" = 1'-0"

 

EAST ELEVATION
1/4" = 1'-0"

 

SOUTH ELEVATION
1/4" = 1'-0"



WEST ELEVATION
1/4" = 1'-0"