

SX-26-00011 Slade




Aerial View

Source: Esri, Vantor, Earthstar Geographics, and the GIS User Community, Kittitas County GIS



2026

Coordinate System: NAD 1983 StatePlane Washington South FIPS 4602 Feet

FROM THE CASCADES TO THE COLUMBIA
KITITITAS COUNTY

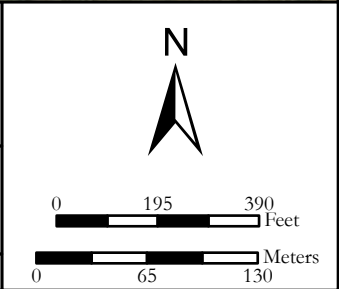

SX-26-00011 Slade

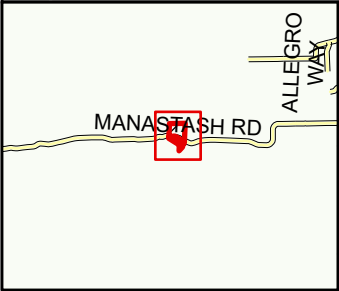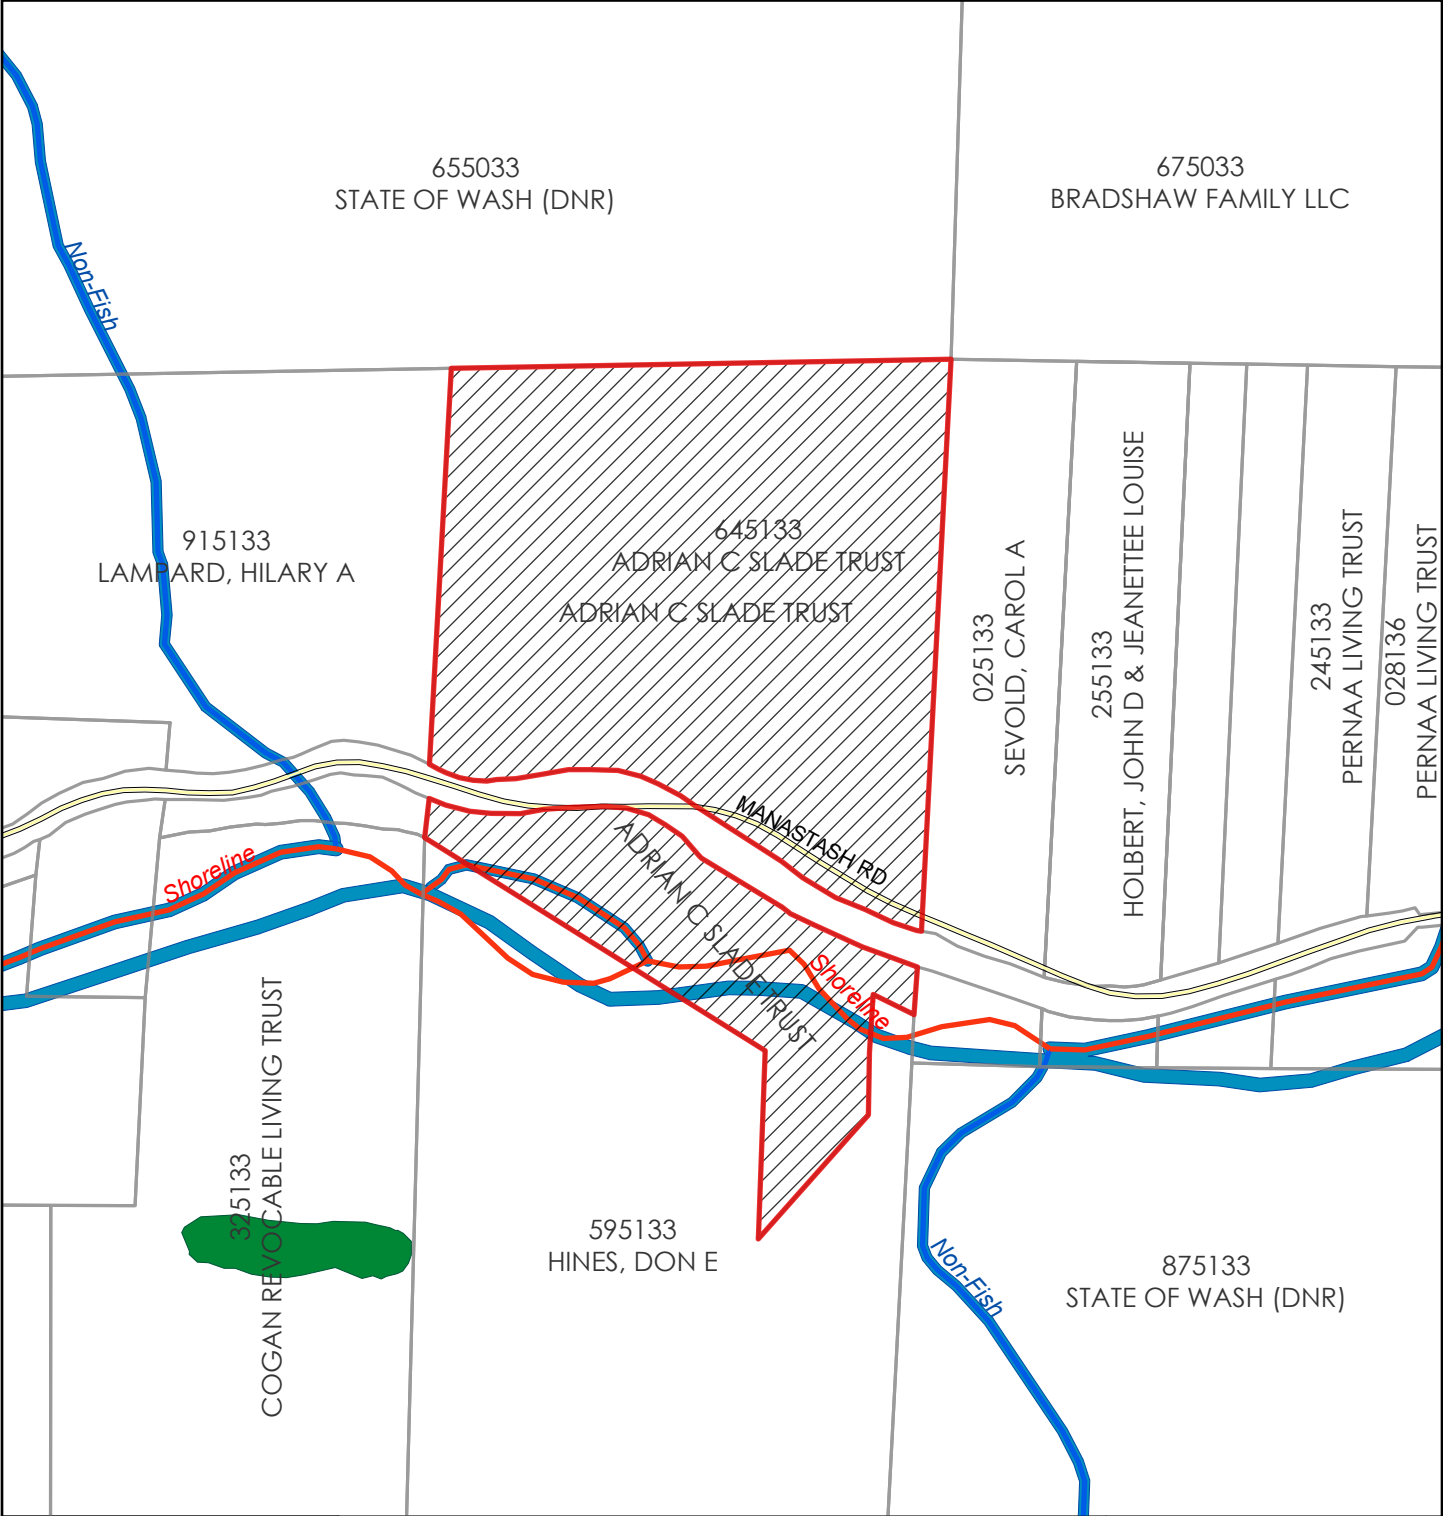


Critical Areas

Kittitas County GIS



2026

Coordinate System: NAD 1983 StatePlane Washington South FIPS 4602 Feet

KITTITAS COUNTY

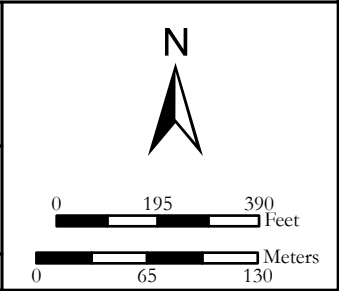

SX-26-00011 Slade

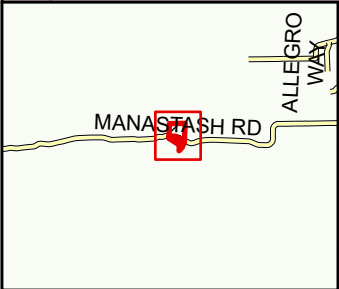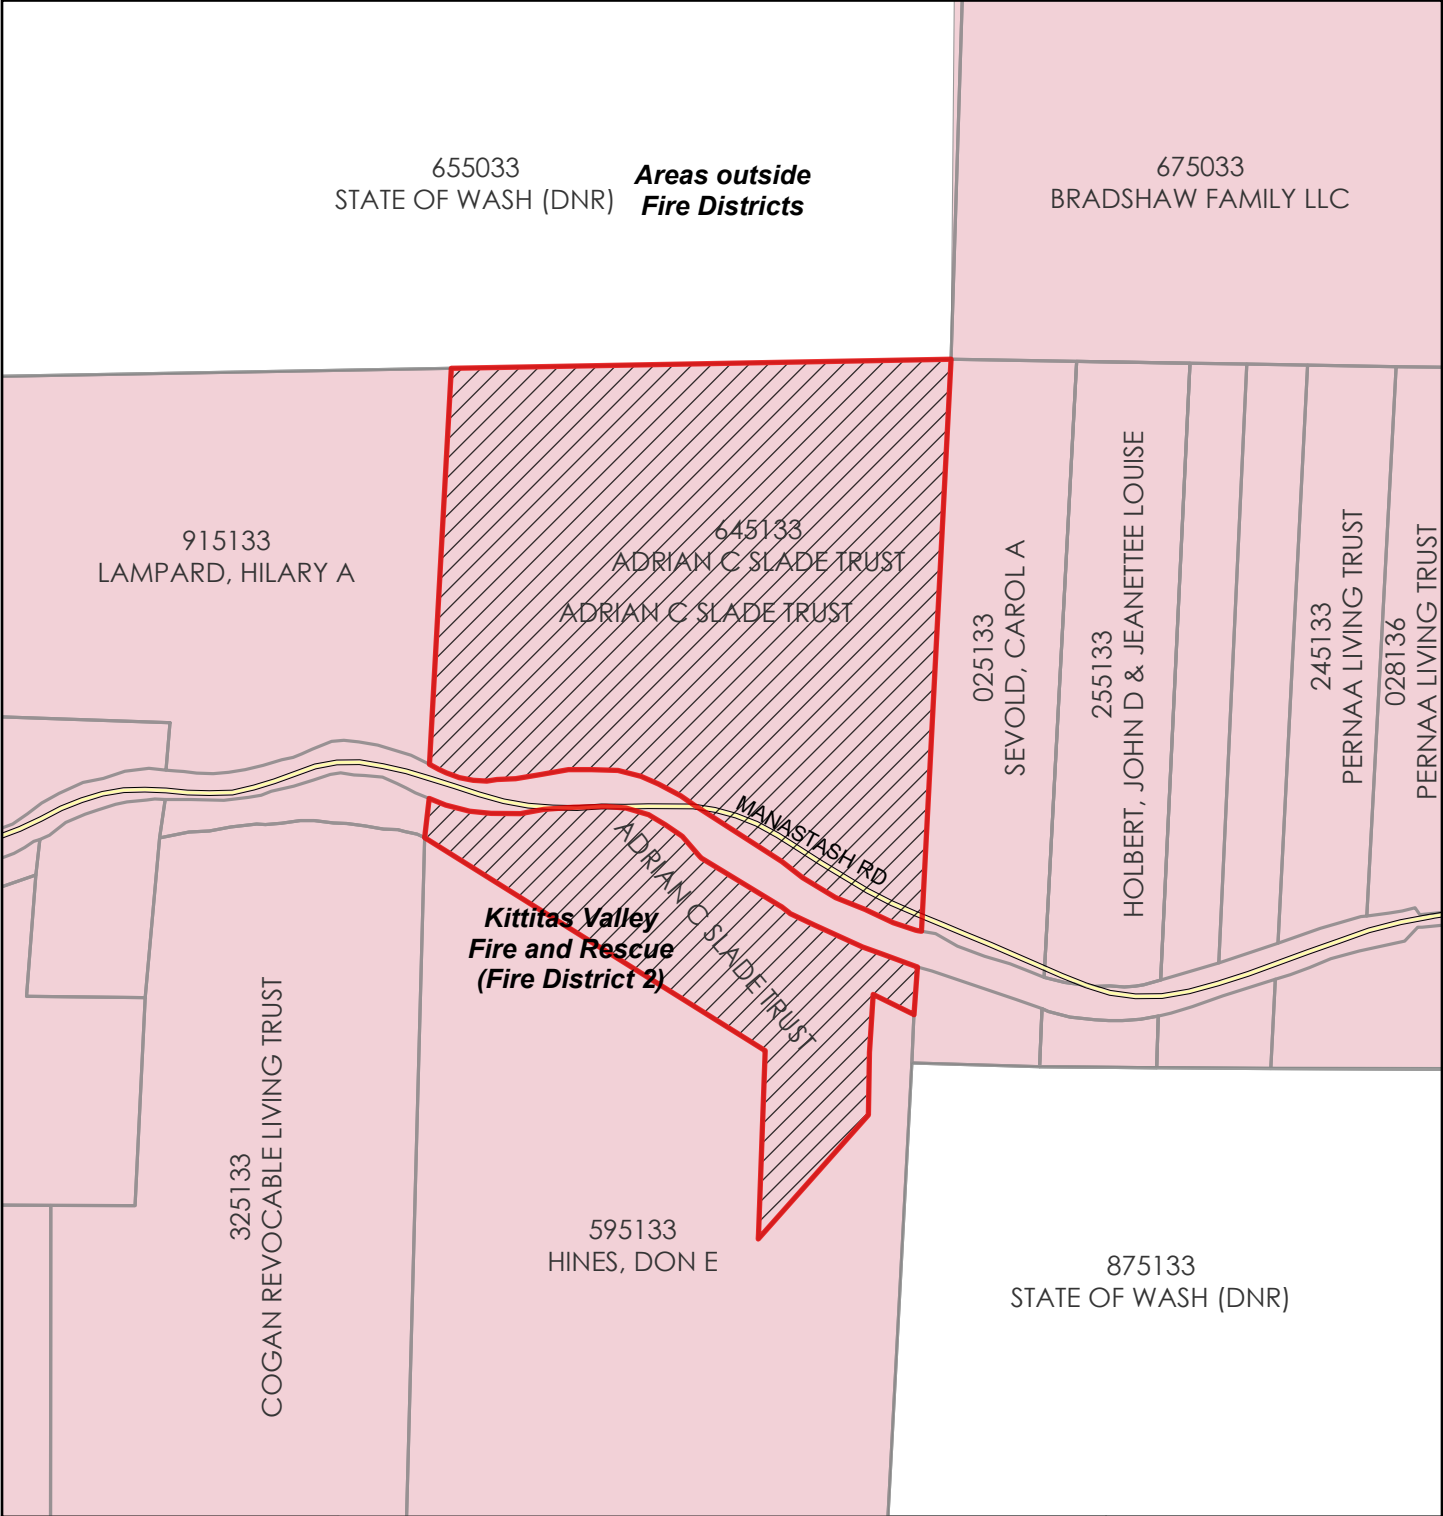


Fire District


Kittitas County GIS

2026

Coordinate System: NAD 1983 StatePlane Washington South FIPS 4602 Feet

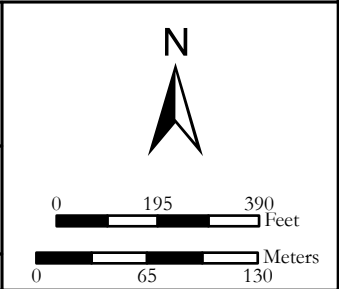

SX-26-00011 Slade

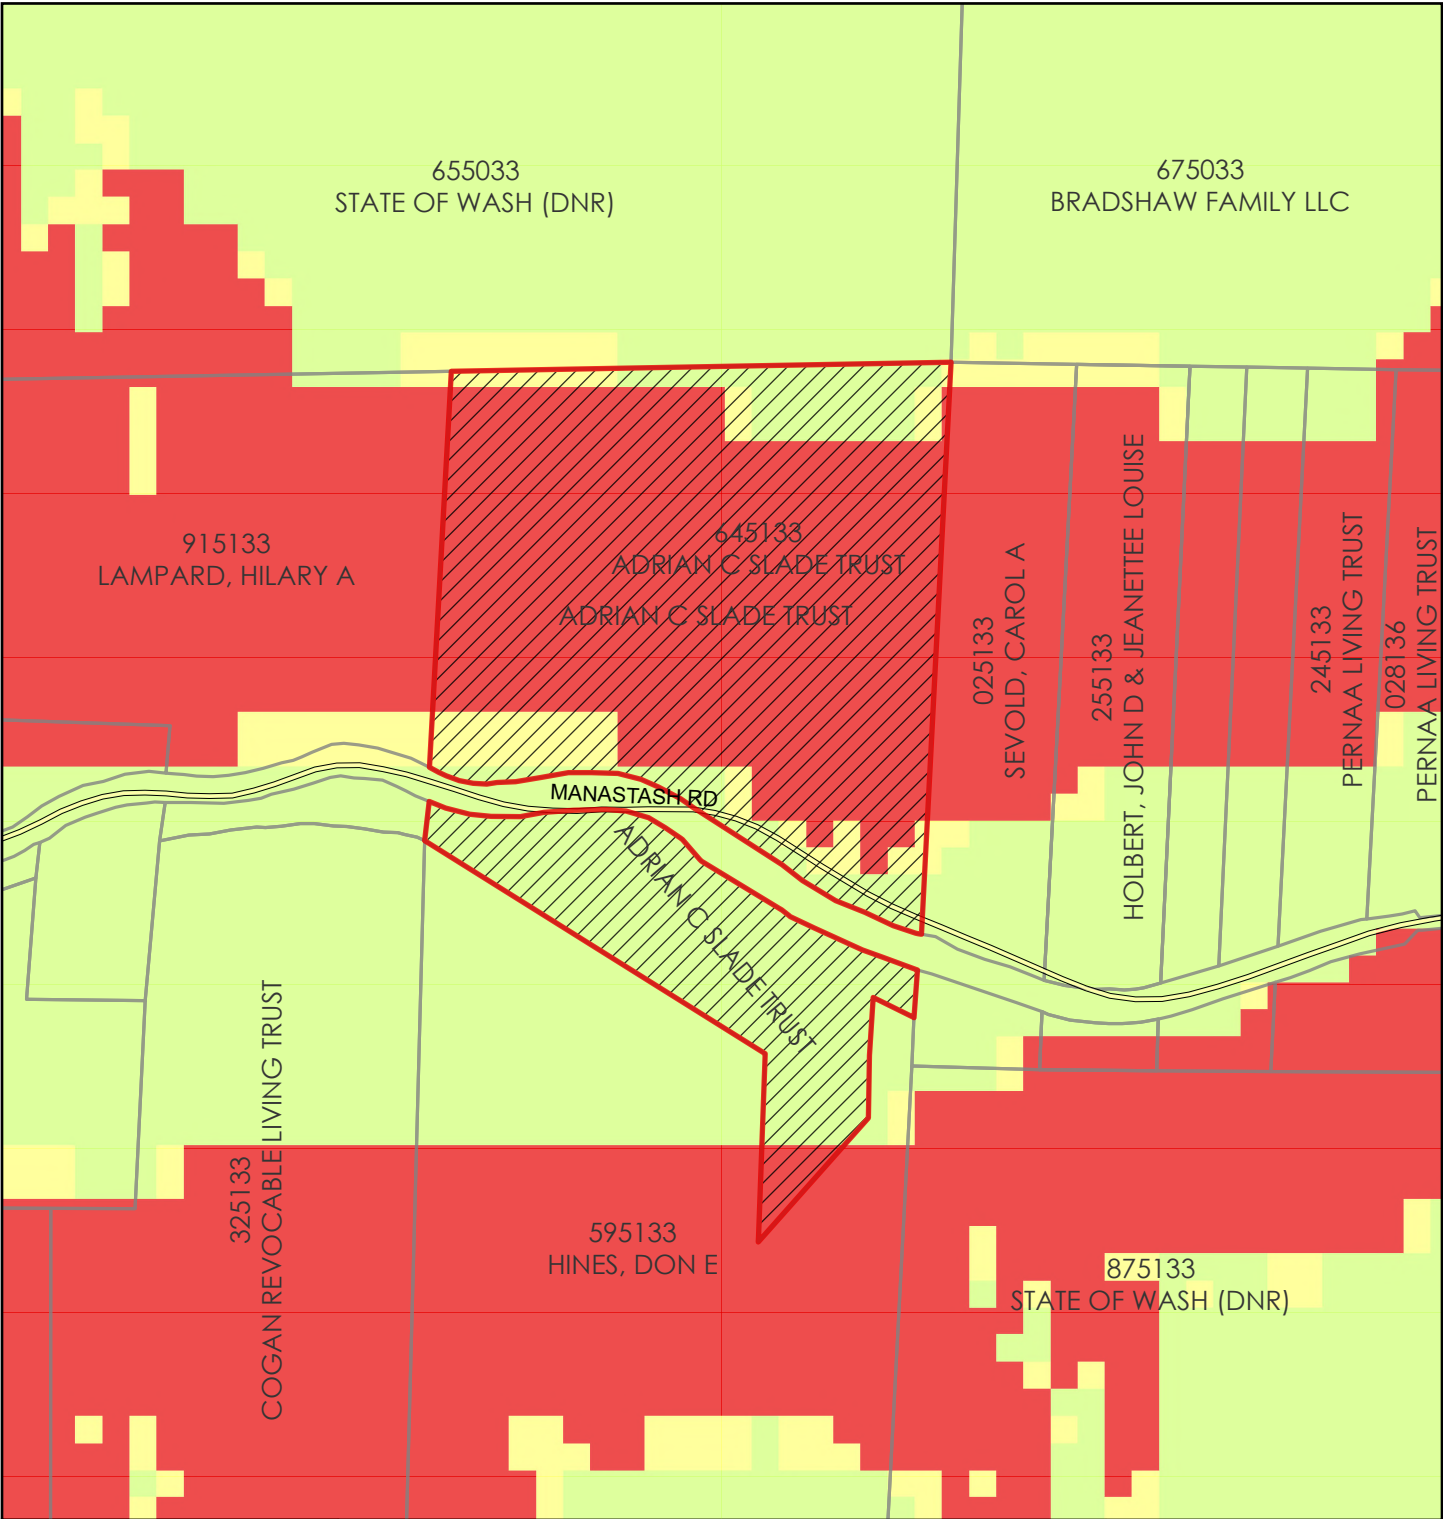


Hazardous Slope


Kittitas County GIS

2026

Coordinate System: NAD 1983 StatePlane Washington South FIPS 4602 Feet

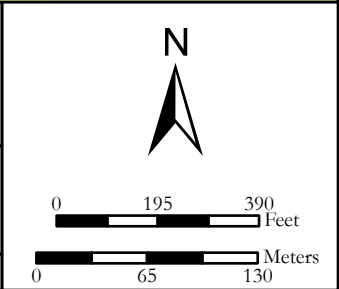SX-26-00011 Slade

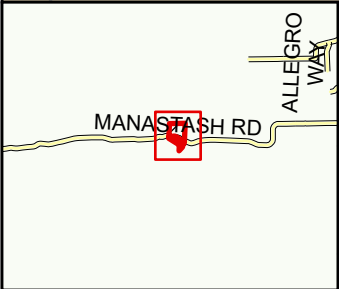


Land Use



Kittitas County GIS

2026

Coordinate System: NAD 1983 StatePlane Washington South FIPS 4602 Feet

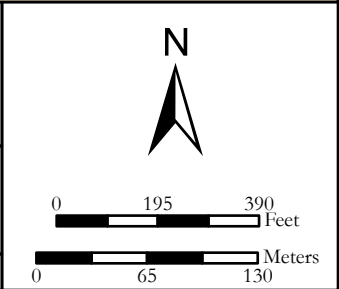

SX-26-00011 Slade

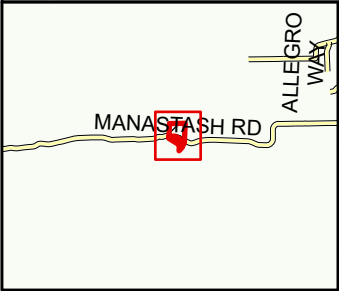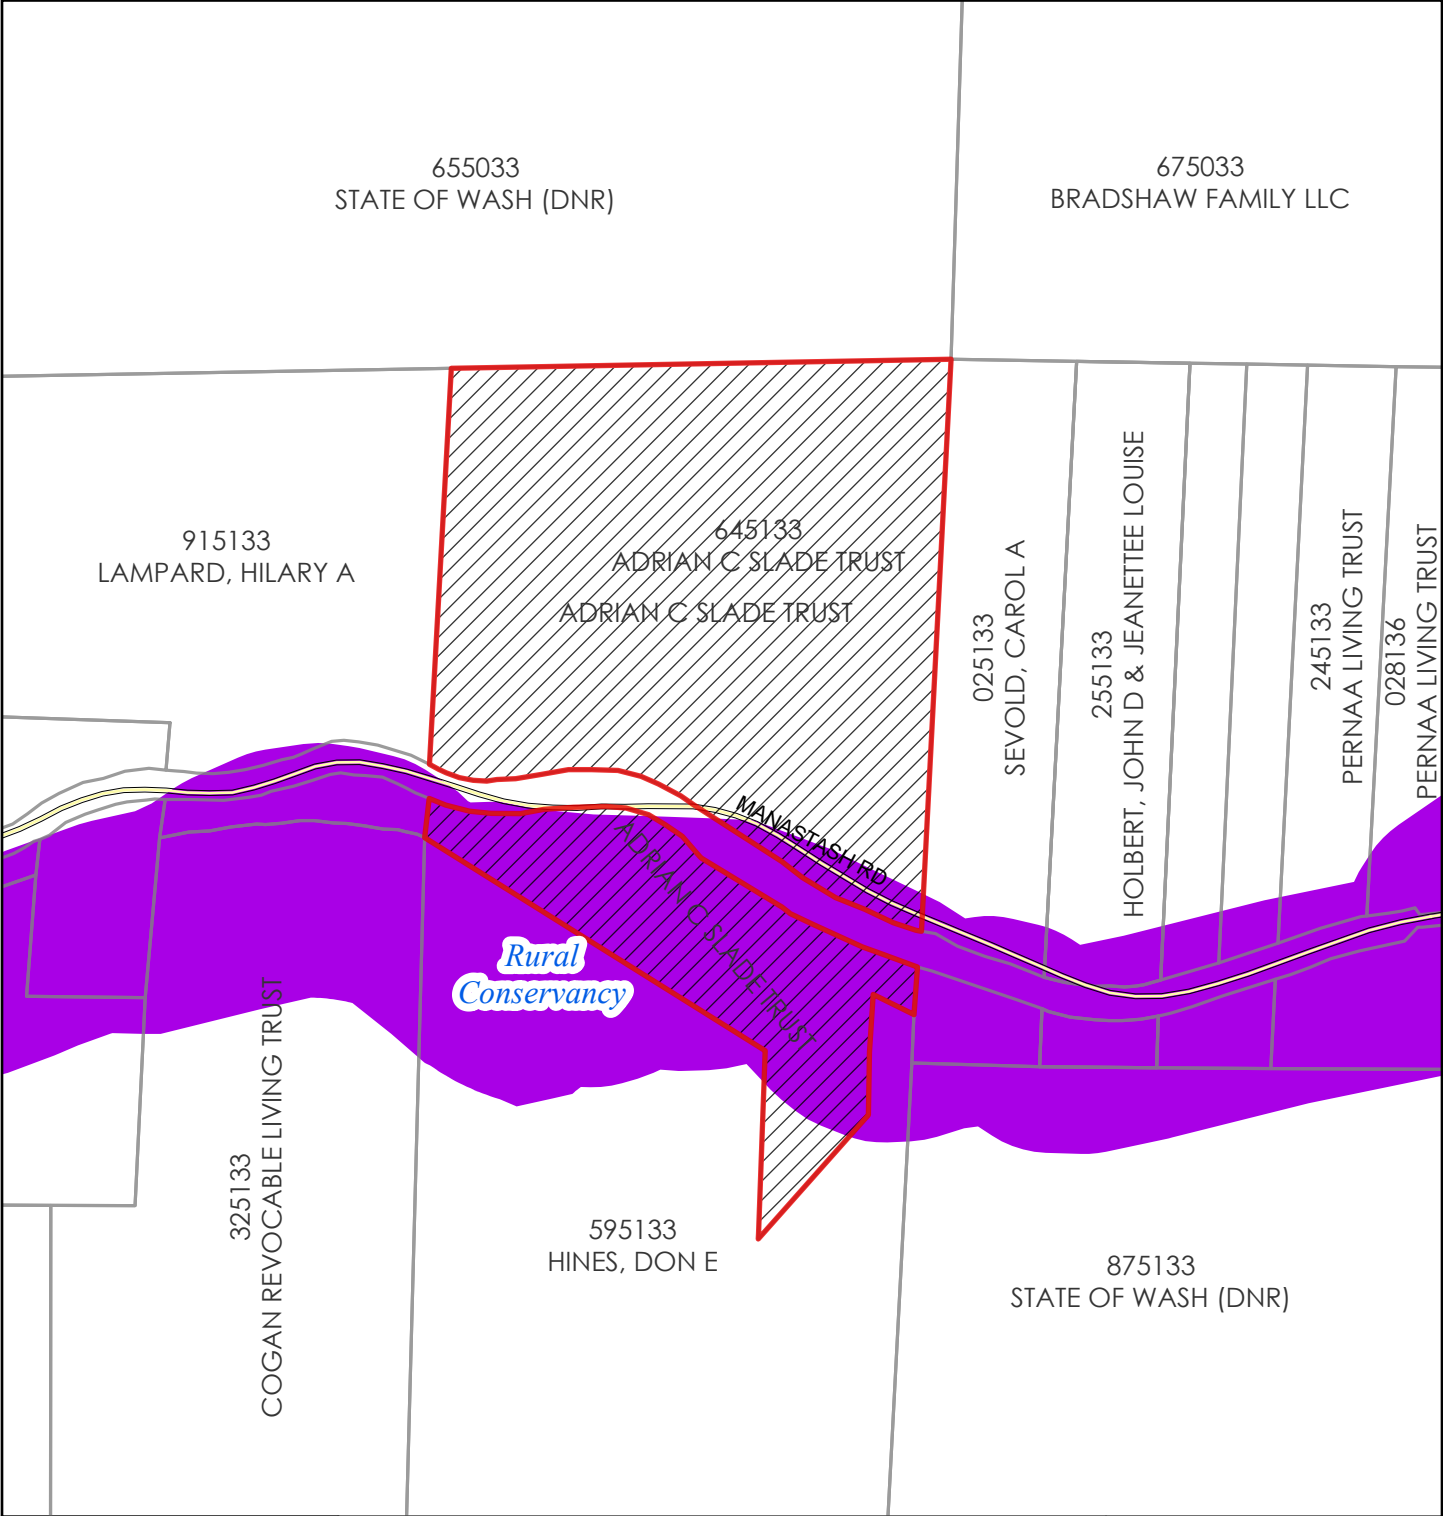


Shoreline


Kittitas County GIS

2026

Coordinate System: NAD 1983 StatePlane Washington South FIPS 4602 Feet

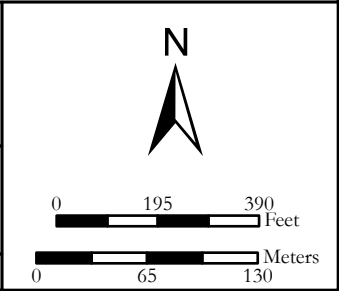

SX-26-00011 Slade

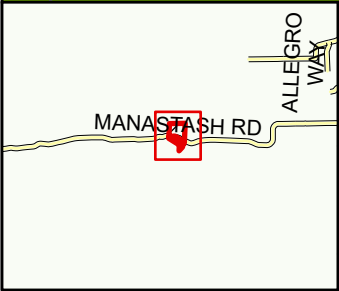

Zoning

Kittitas County GIS

2026

Coordinate System: NAD 1983 StatePlane Washington South FIPS 4602 Feet

