
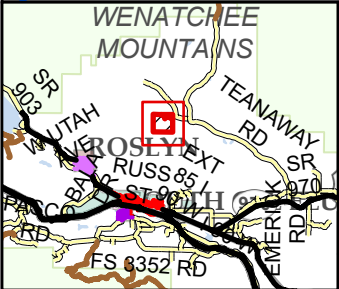


SX-26-00011 Slade

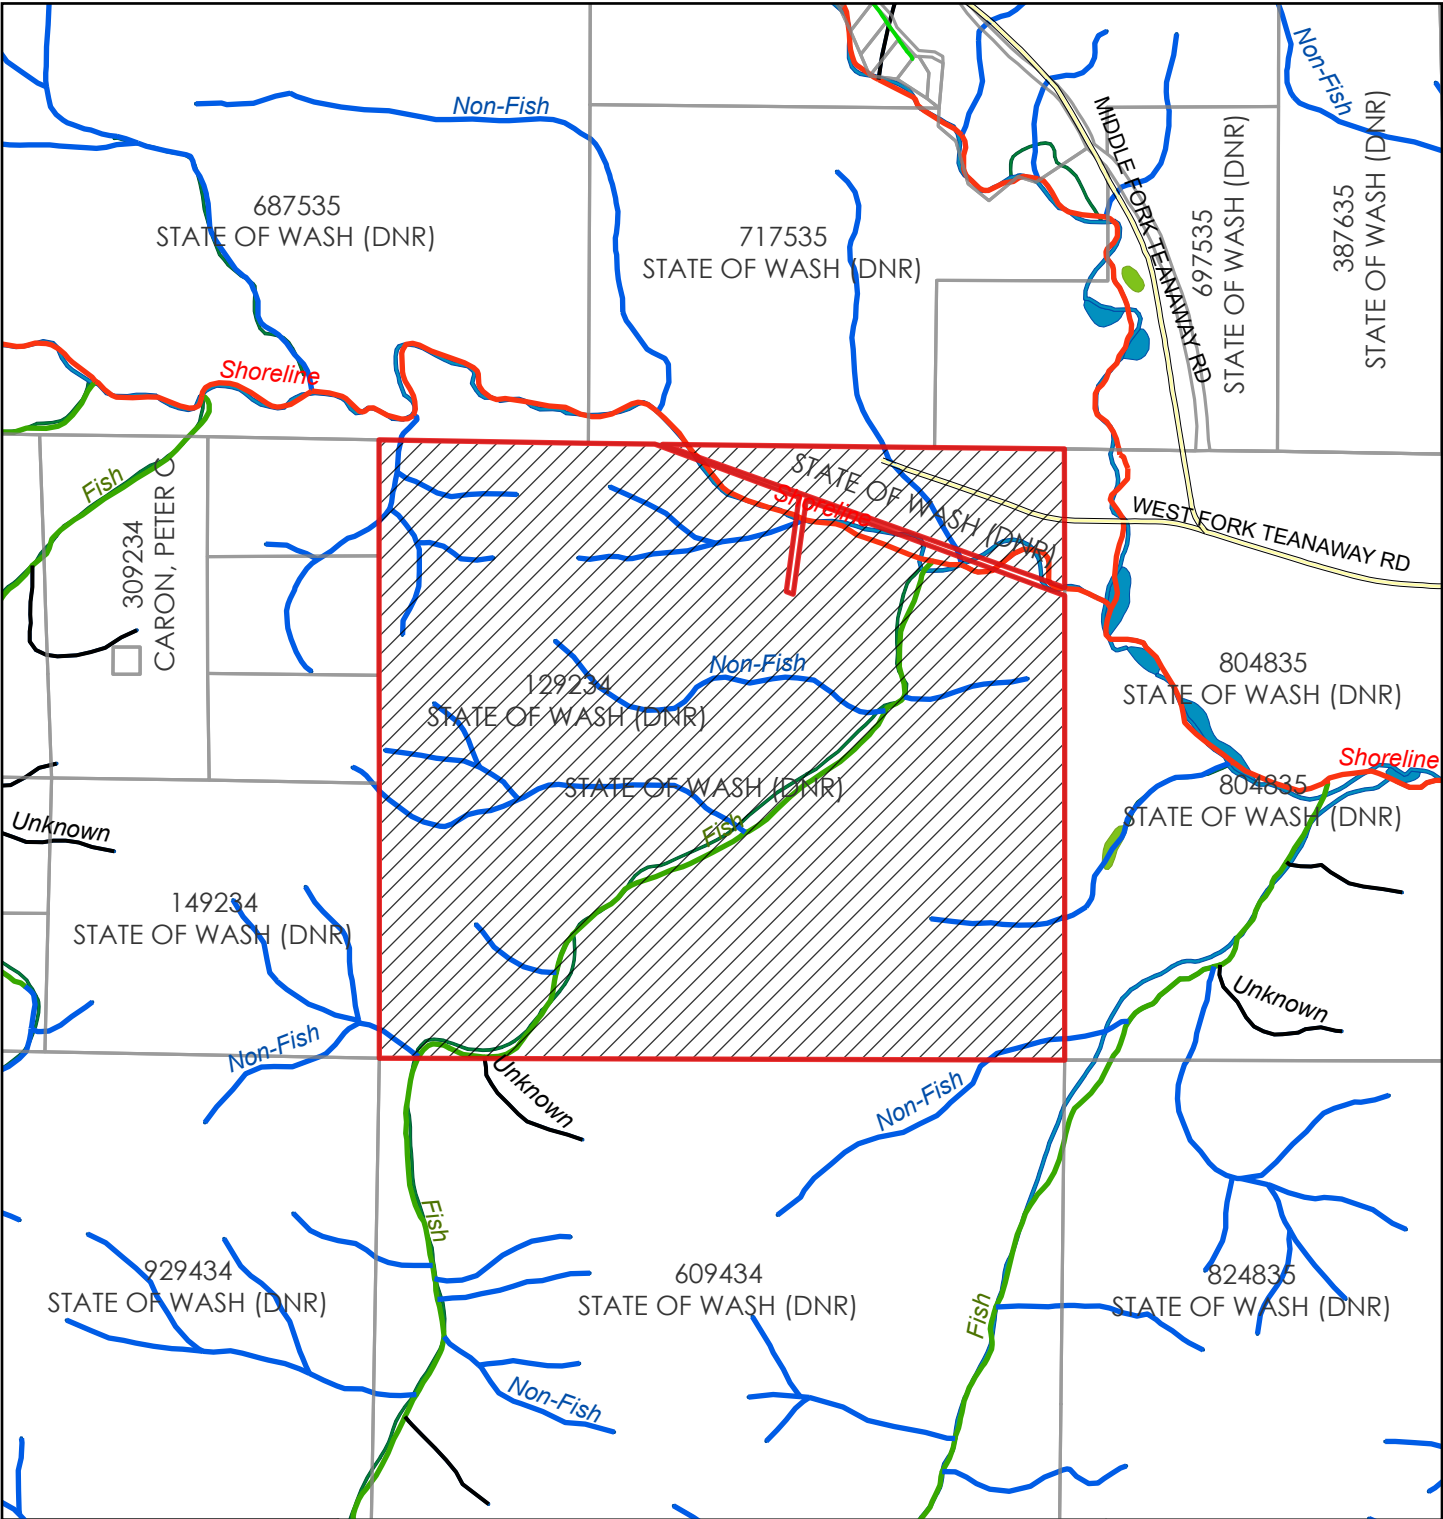

Critical Areas

Kittitas County GIS

2026

Coordinate System: NAD 1983 StatePlane Washington South FIPS 4602 Feet

