



SX-26-00021 Fogarty Ditch

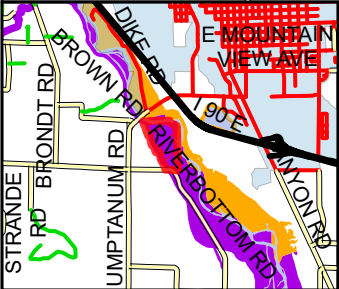

Shoreline

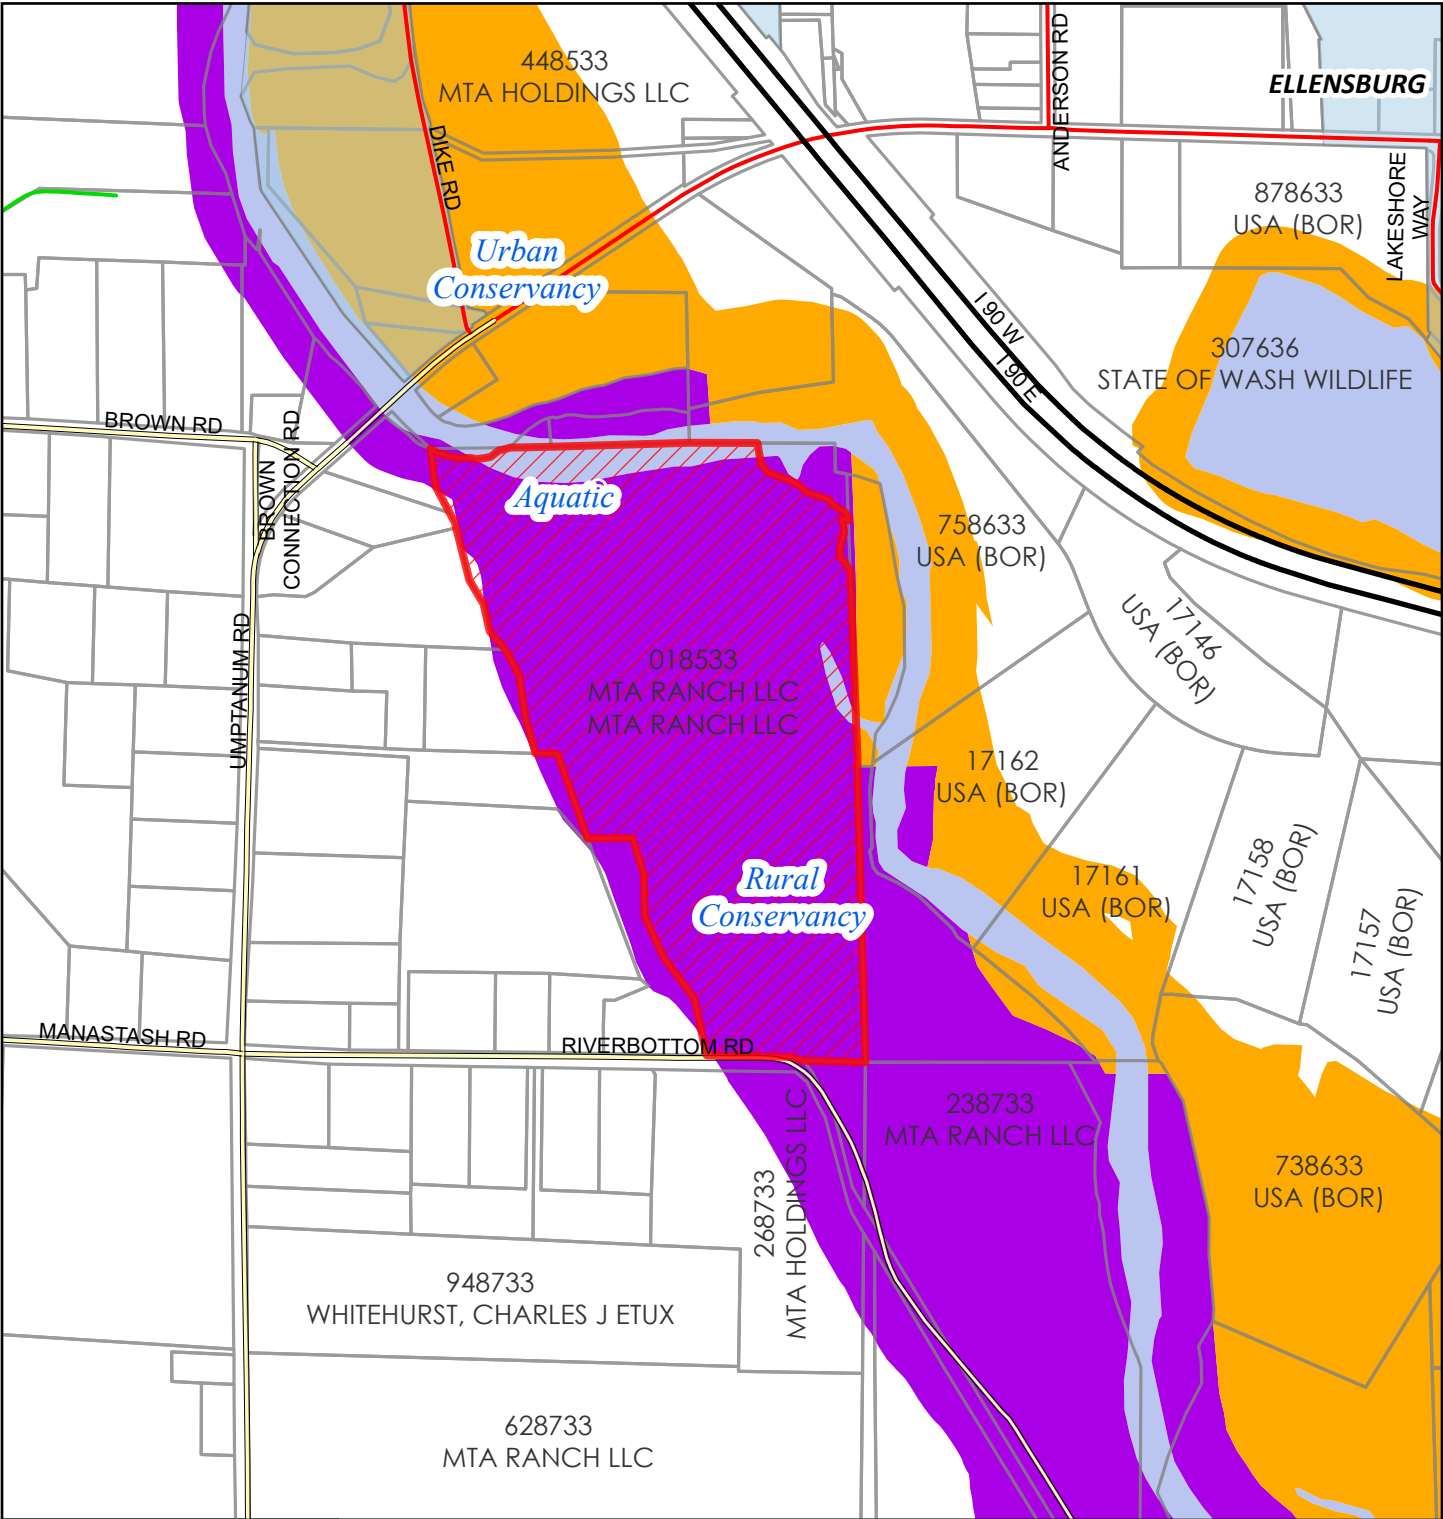

2026

Coordinate System: NAD 1983 StatePlane Washington South FIPS 4602 Feet

