



PART OF THE NORTHEAST QUARTER OF SECTION 16,
TOWNSHIP 17 NORTH, RANGE 17 EAST, W.M.



LEGEND

- SET 5/8" REBAR W/ CAP
- "CRUSE 36815"
- SET SPIKE & LATH ON LINE
- FENCE
- POWER POLE
- CONIFER

GRAPHIC SCALE

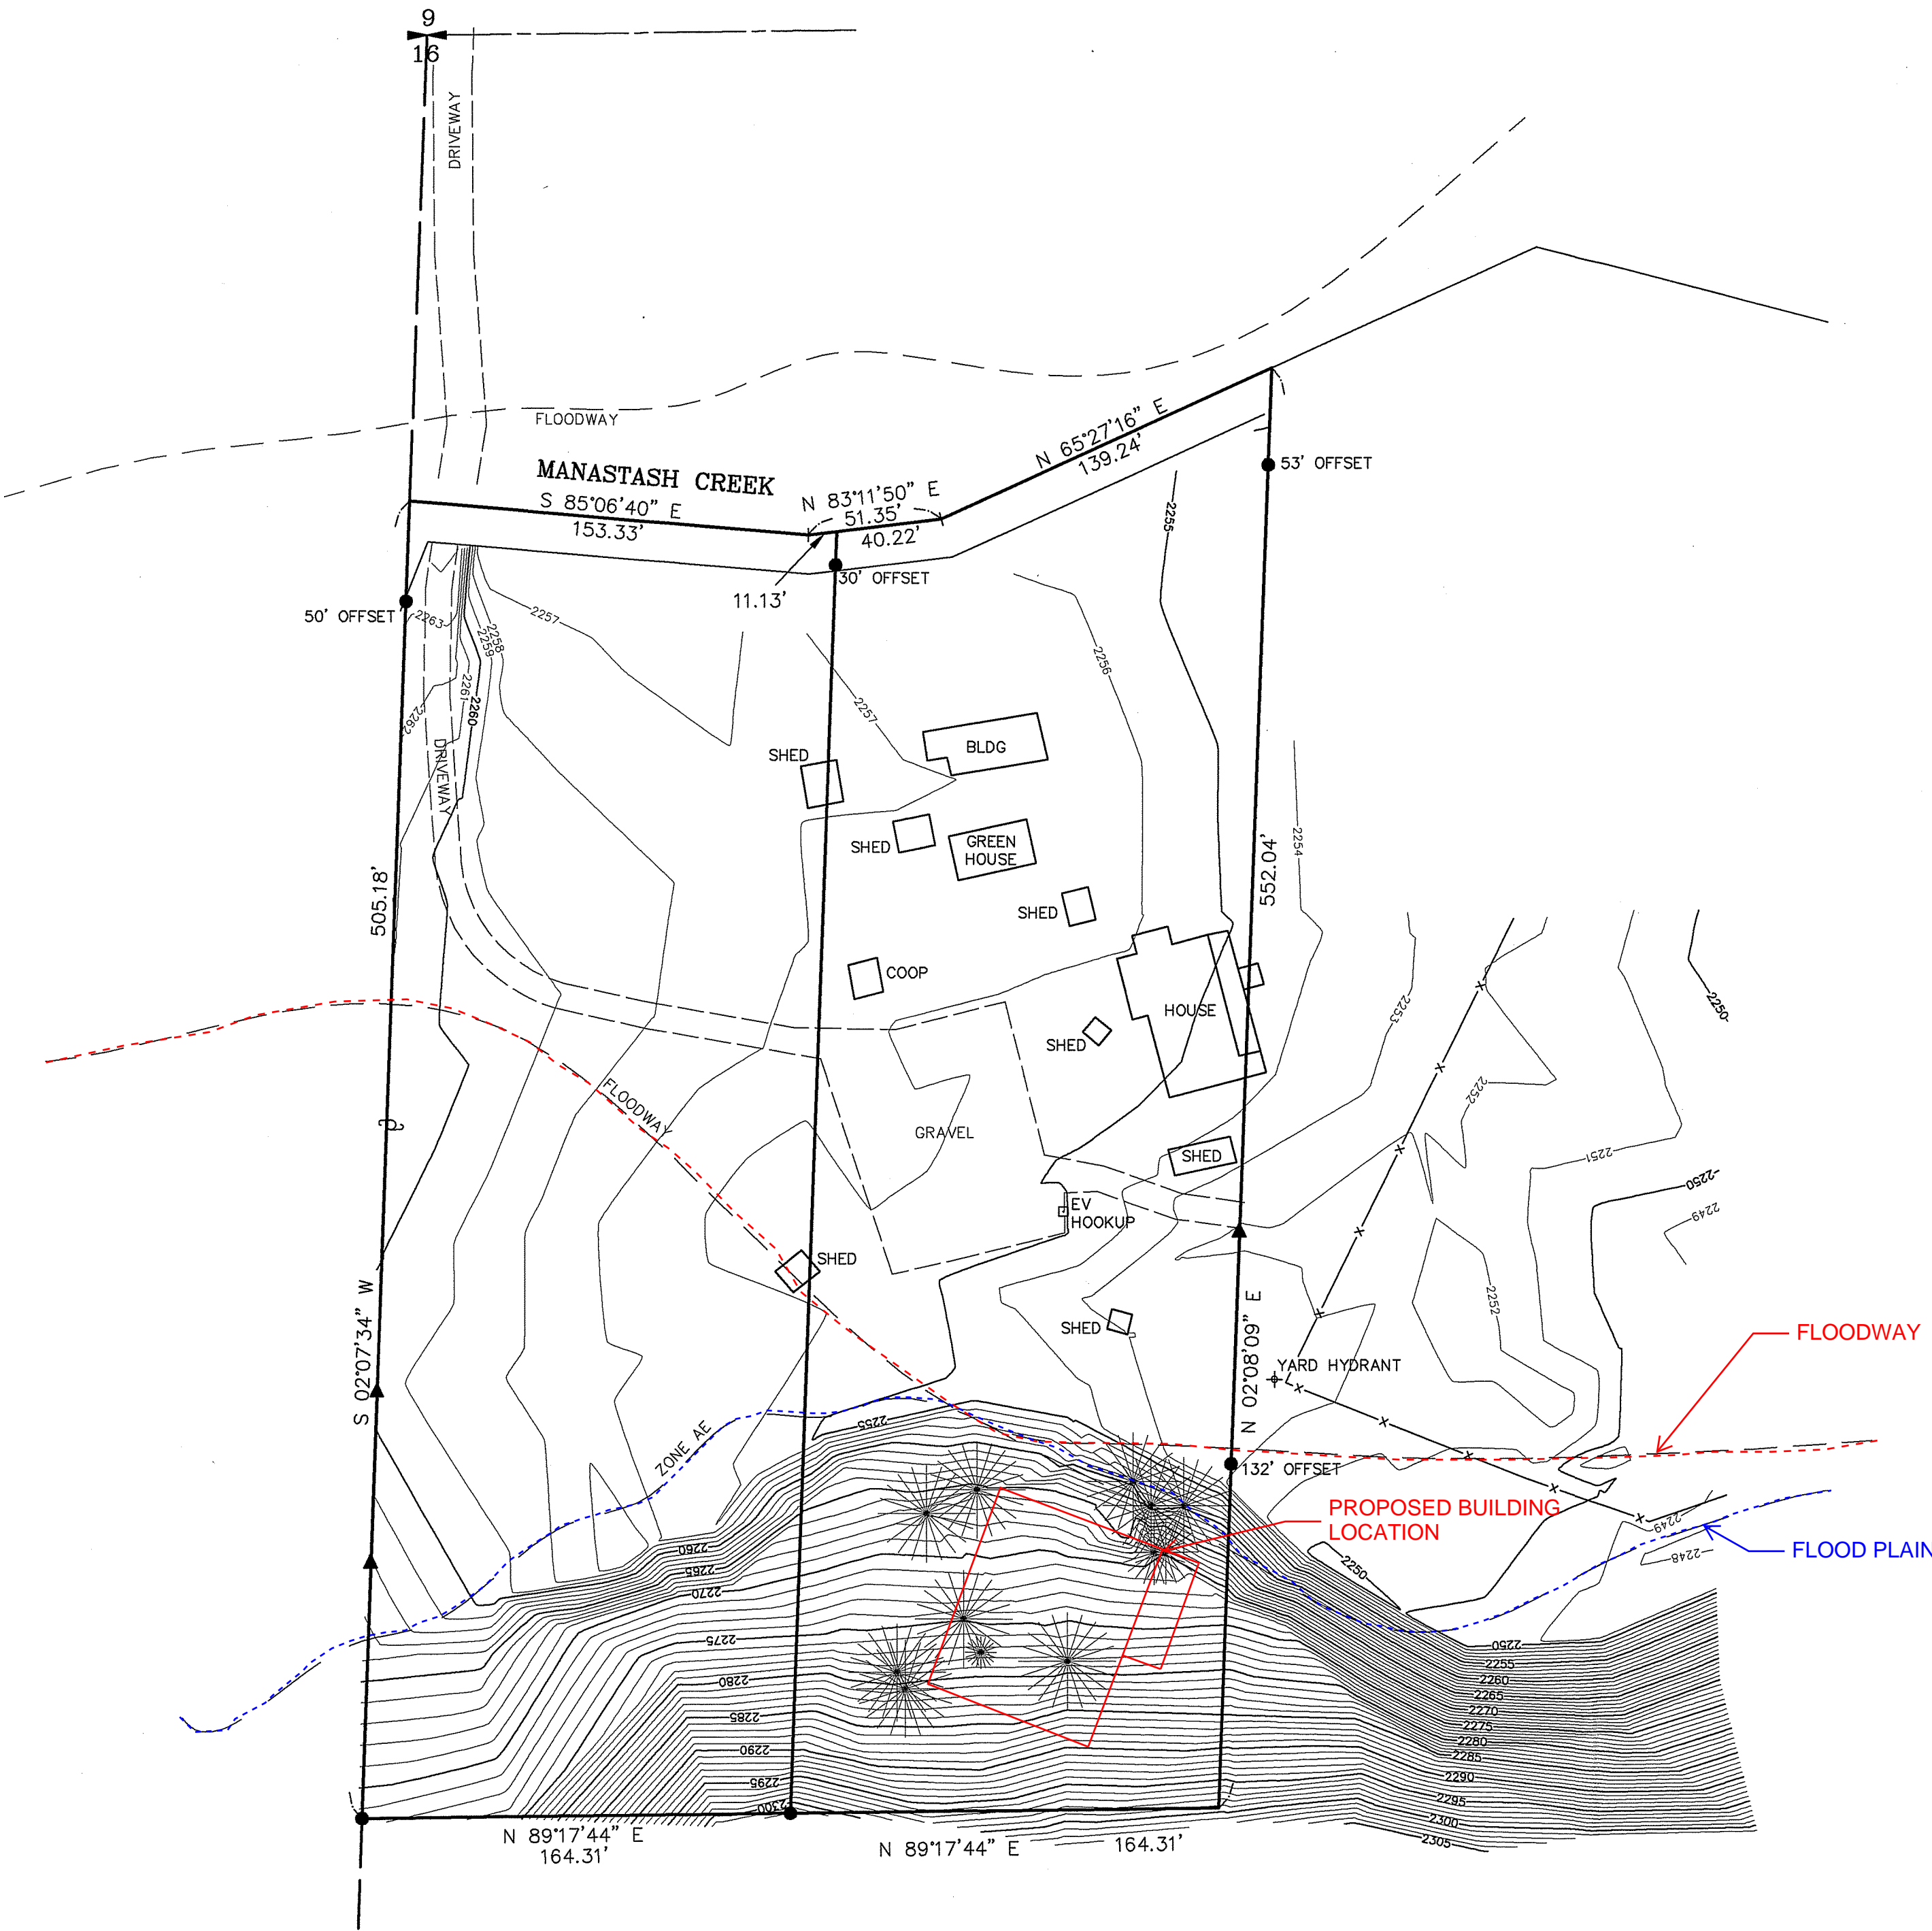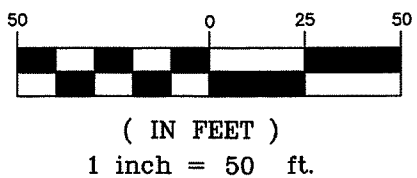

SURVEYOR'S CERTIFICATE

I HEREBY CERTIFY THAT THE INFORMATION SHOWN
HEREON IS BASED ON THE ACTUAL SURVEY AND
IS CORRECT.

Chris Cruse
CHRISTOPHER C. CRUSE

Professional Land Surveyor
License No. 36815

DATE 7/1/2024



CRUSE & ASSOCIATES

PROFESSIONAL LAND SURVEYORS

217 East Fourth Street P.O. Box 959
Ellensburg, WA 98926 (509) 962-8242

JOHNSON PROPERTY TOPO