


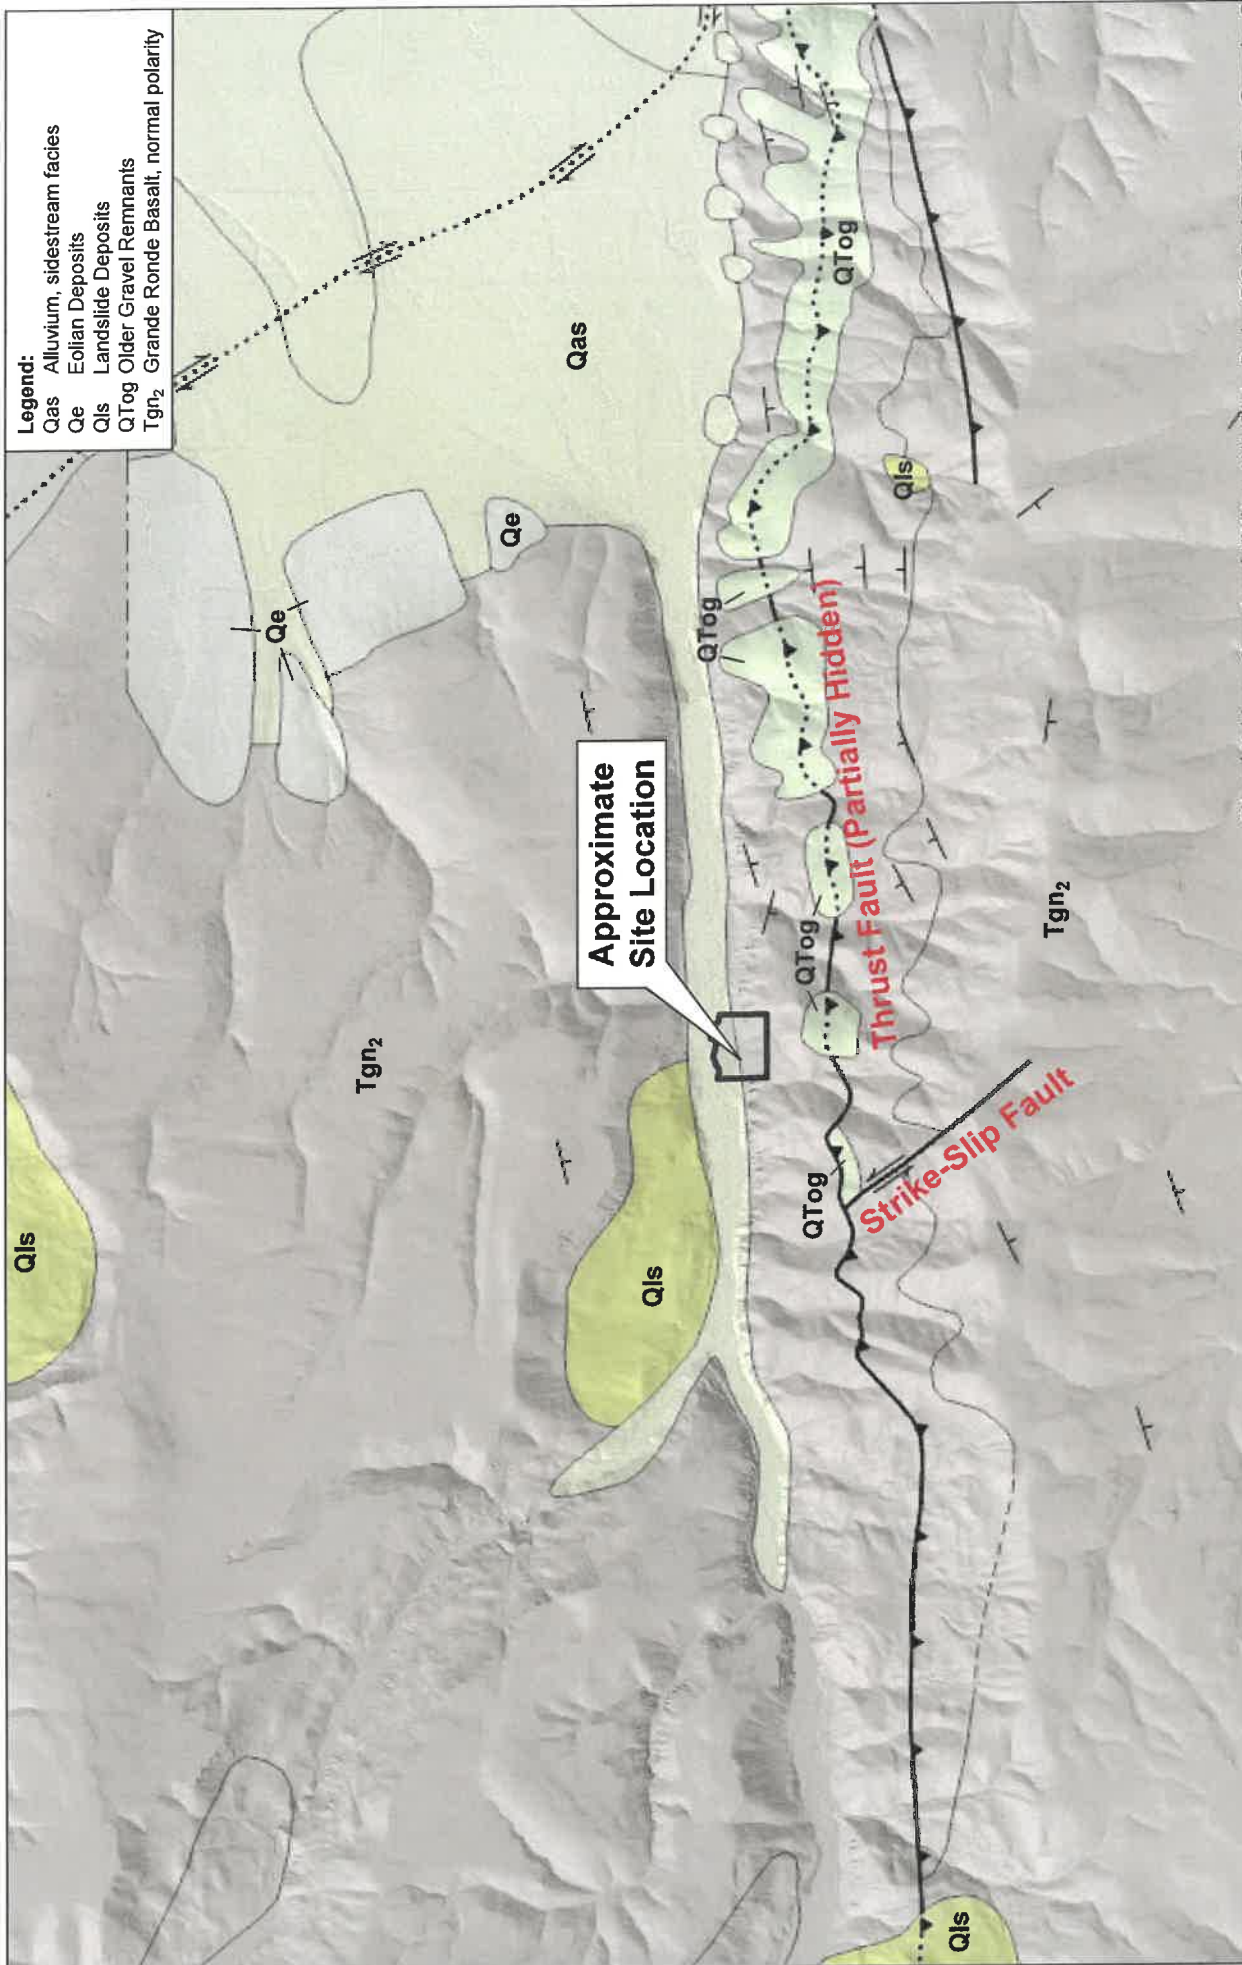

- Legend:**
- Qas Alluvium, sidestream facies
 - Qe Eolian Deposits
 - Qls Landslide Deposits
 - QTog Older Gravel Remnants
 - Tgn₂ Grande Ronde Basalt, normal polarity

NOTES:
Near Surface Geology map developed using the Washington State Department of Natural Resources, Geologic Information Portal.



Approximate Scale (Miles)

☎: (509) 460-3068
📠: (509) 460-3070
🌐: www.baertesting.com



1106 Ledwich Ave.
Yakima, WA 98902

Johnson Barn
11810 Manastash Road
Kittitas County, Washington

Near Surface Geology

24-016

FIG. 5