


0 80 160 320 Feet

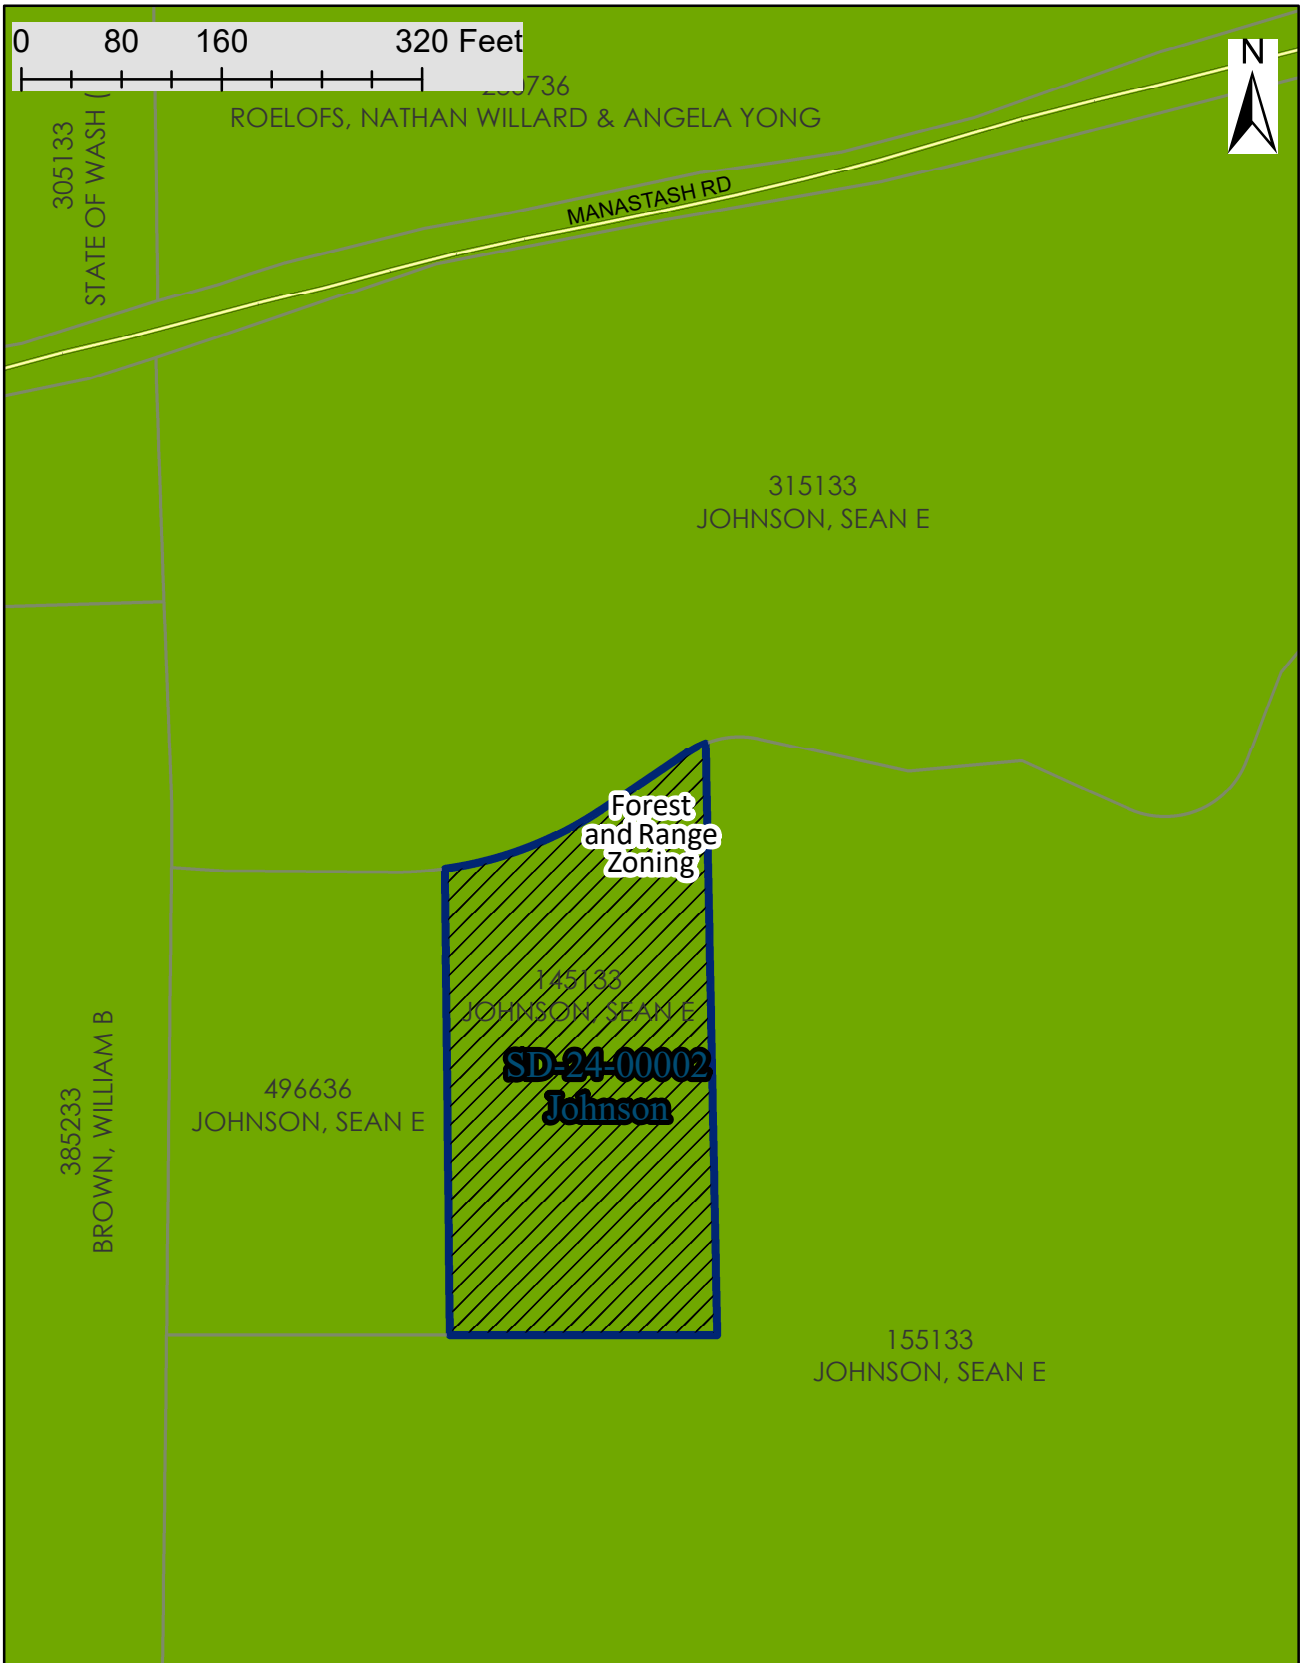

SD-24-00002 Johnson

Zoning Map