
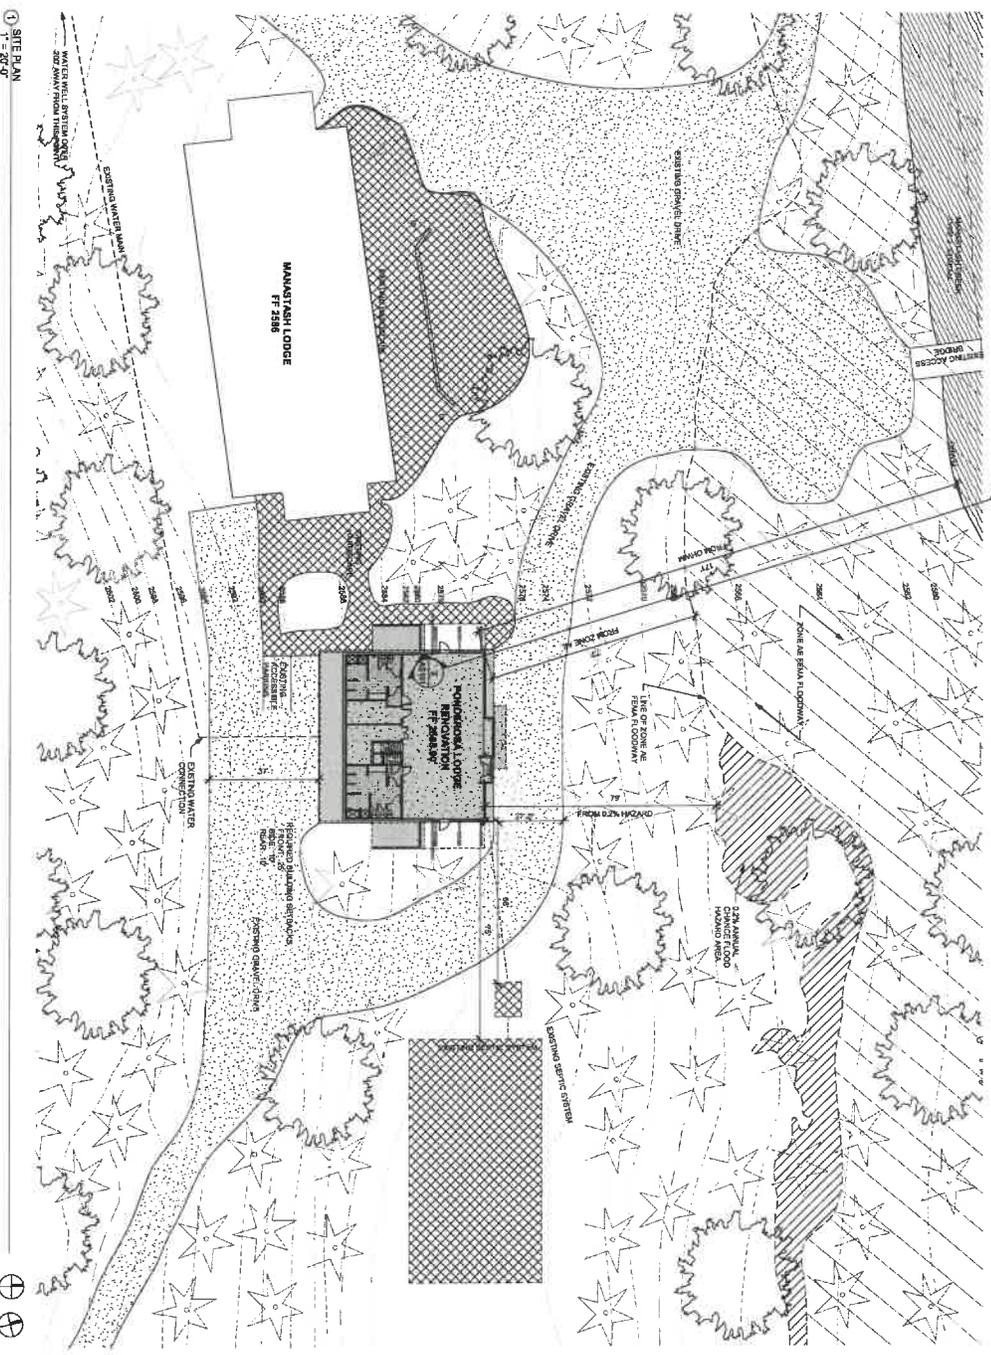


RECEIVED  
 FEB 23 2026  
 Kittitas County CDS

Kittitas County CDS

studio 343, p.c.  
 Lacey Ward, Interior Design  
 11 S. Lincoln Mountain Drive  
 Ellensburg, WA 98926  
 509.407.8897

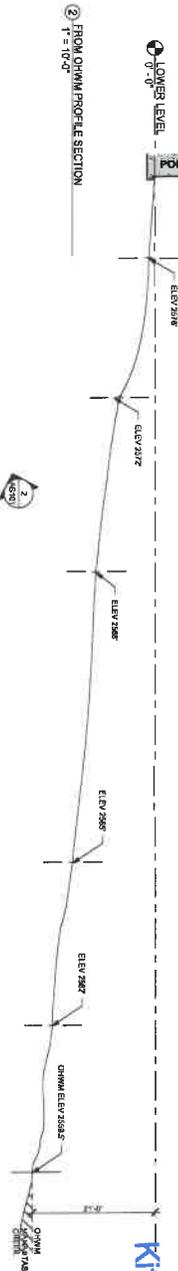

SHORELINE PERMIT

**LAZY F** LAZY F  
 CAMP AND RETREAT CN  
 LAZY F CAMP  
 PONDEROSA LODG  
 RENOVATION  
 16170 Manastash Rd  
 Ellensburg, Washingt  
 98926

| REV | DATE | DESCRIPTION |
|-----|------|-------------|
|     |      |             |
|     |      |             |
|     |      |             |

PROJECT NO. SLL 2026-0  
 DRAWN LWP  
 CHECKED  
 DATE 7/1/2025  
 © studio 343, p.c.

SITE PLAN OVERALL

AS101

SHEET OF