



SP-26-00004 Moulton

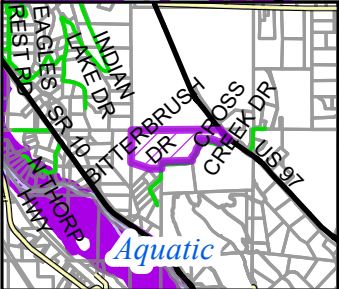

Shoreline

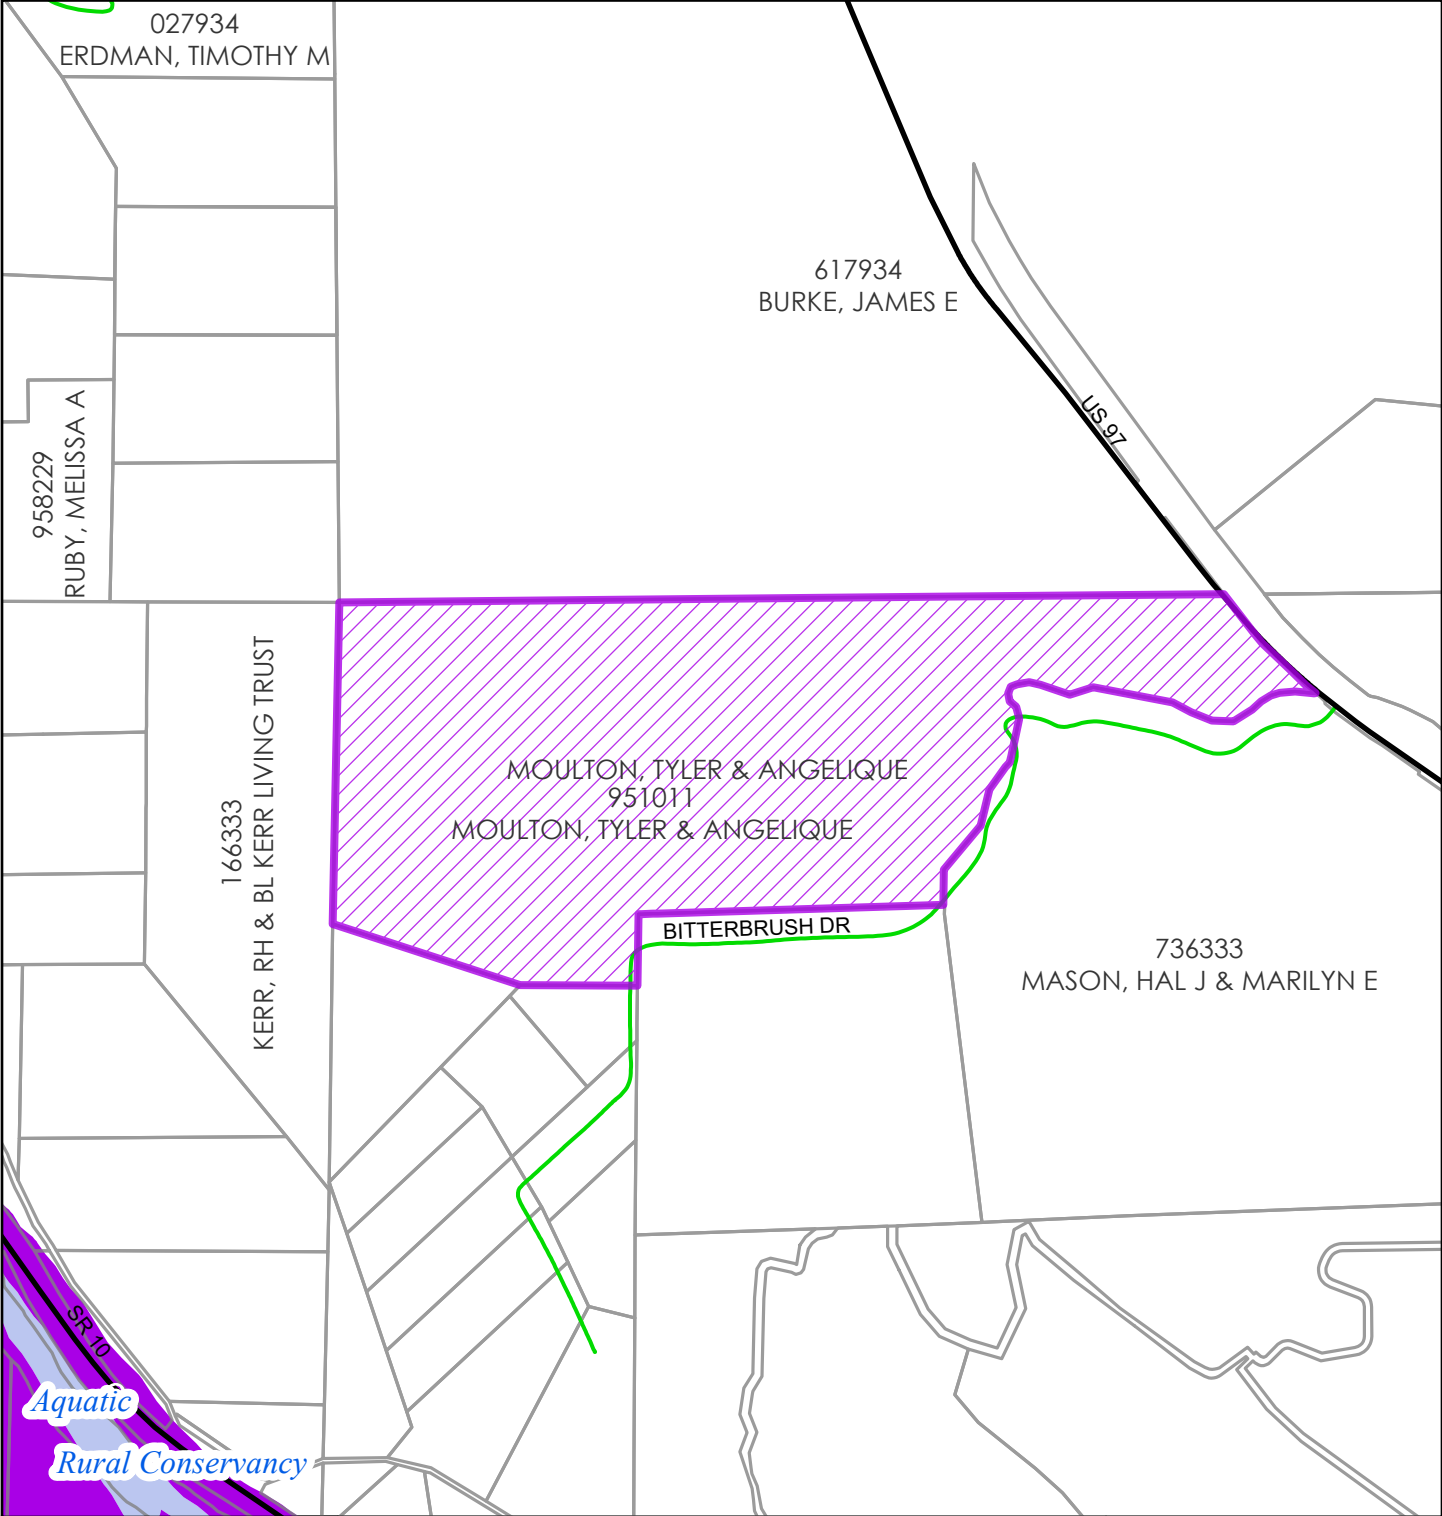

2026



Coordinate System: NAD 1983 StatePlane Washington South FIPS 4602 Feet