




SP-26-00005 Ridgway

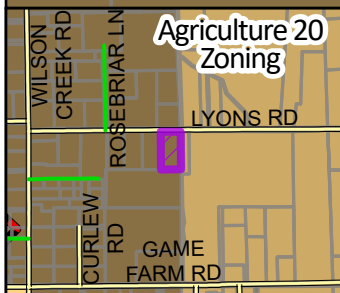

Zoning

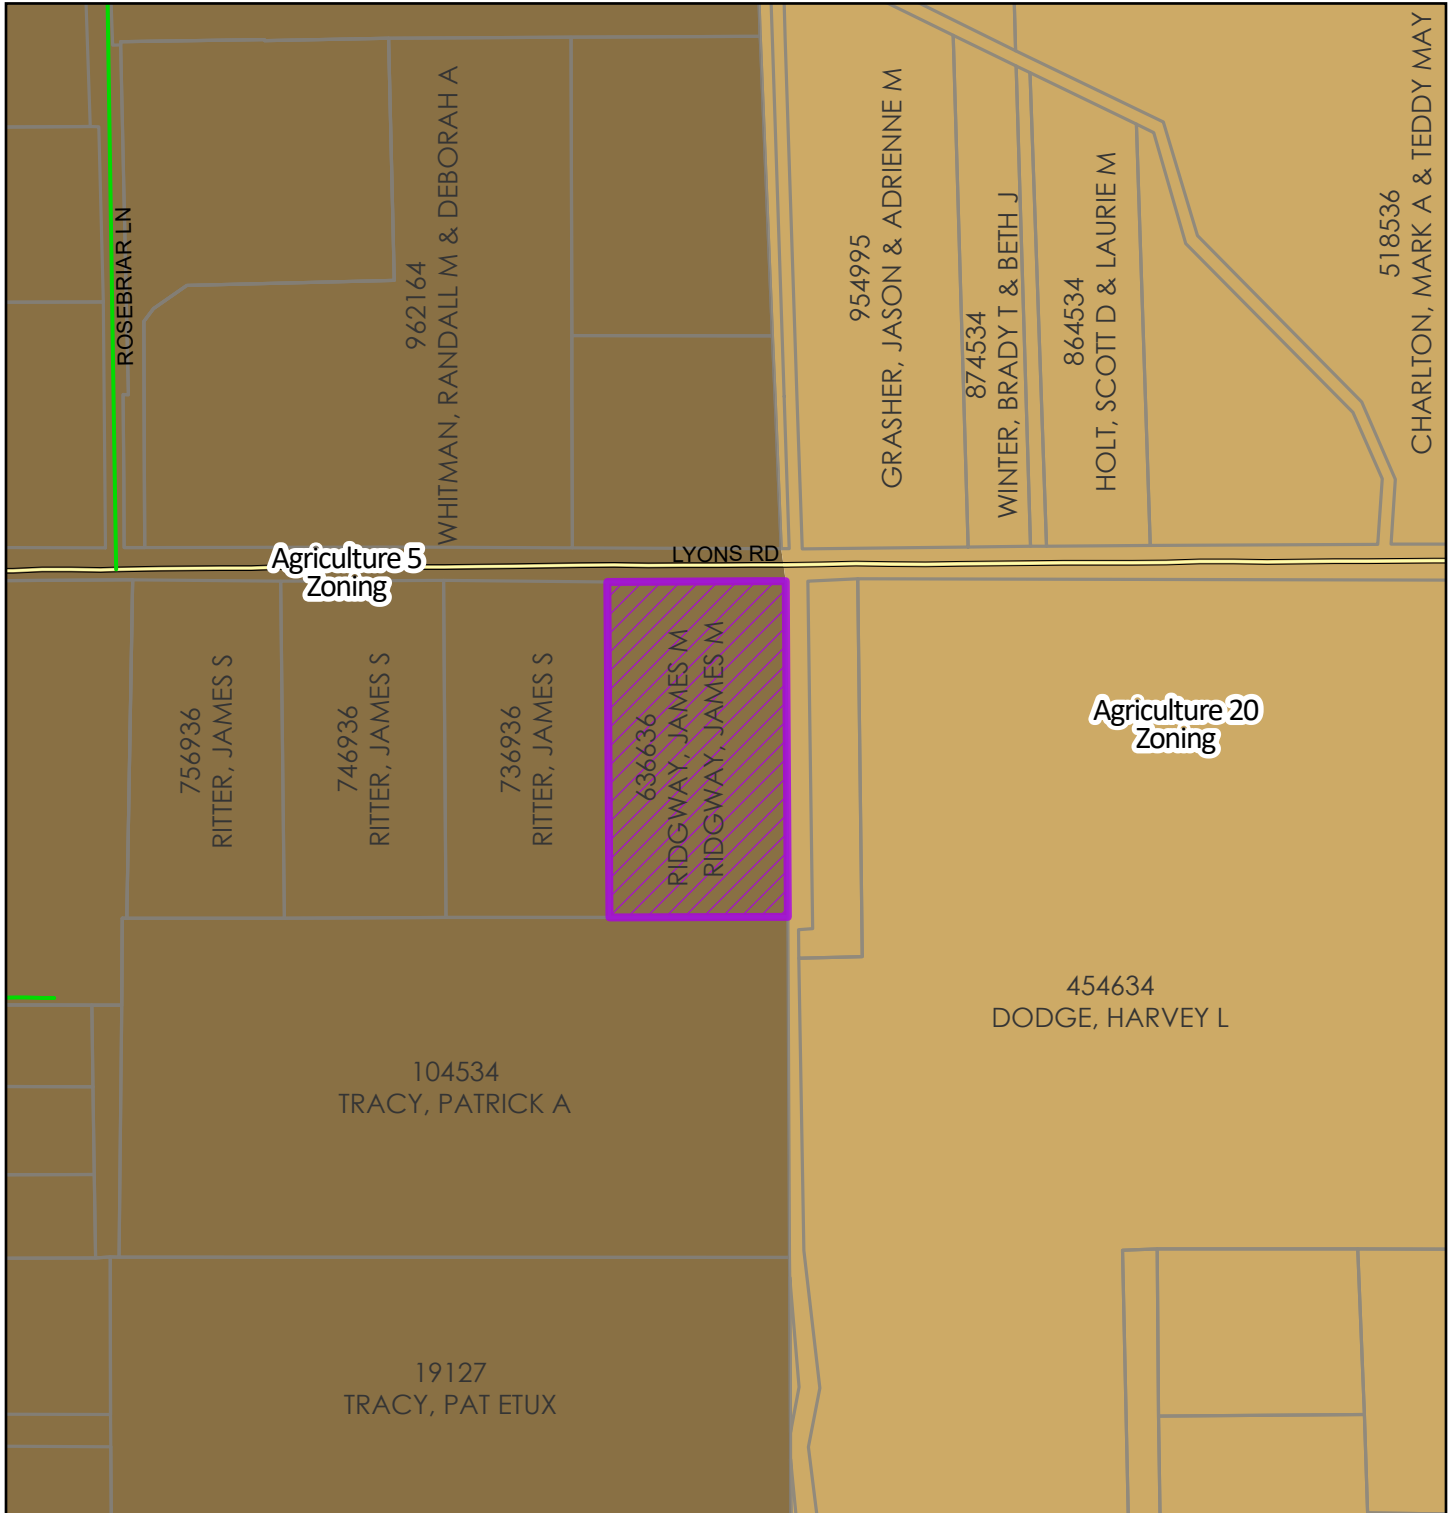

2026

Coordinate System: NAD 1983 StatePlane Washington South FIPS 4602 Feet

North arrow pointing North (N).

Scale bars:

- 0, 200, 400 Feet
- 0, 70, 140 Meters