



SP-26-00007 Schultz

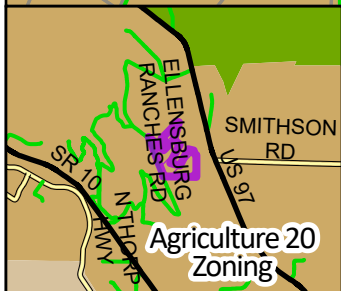

Zoning

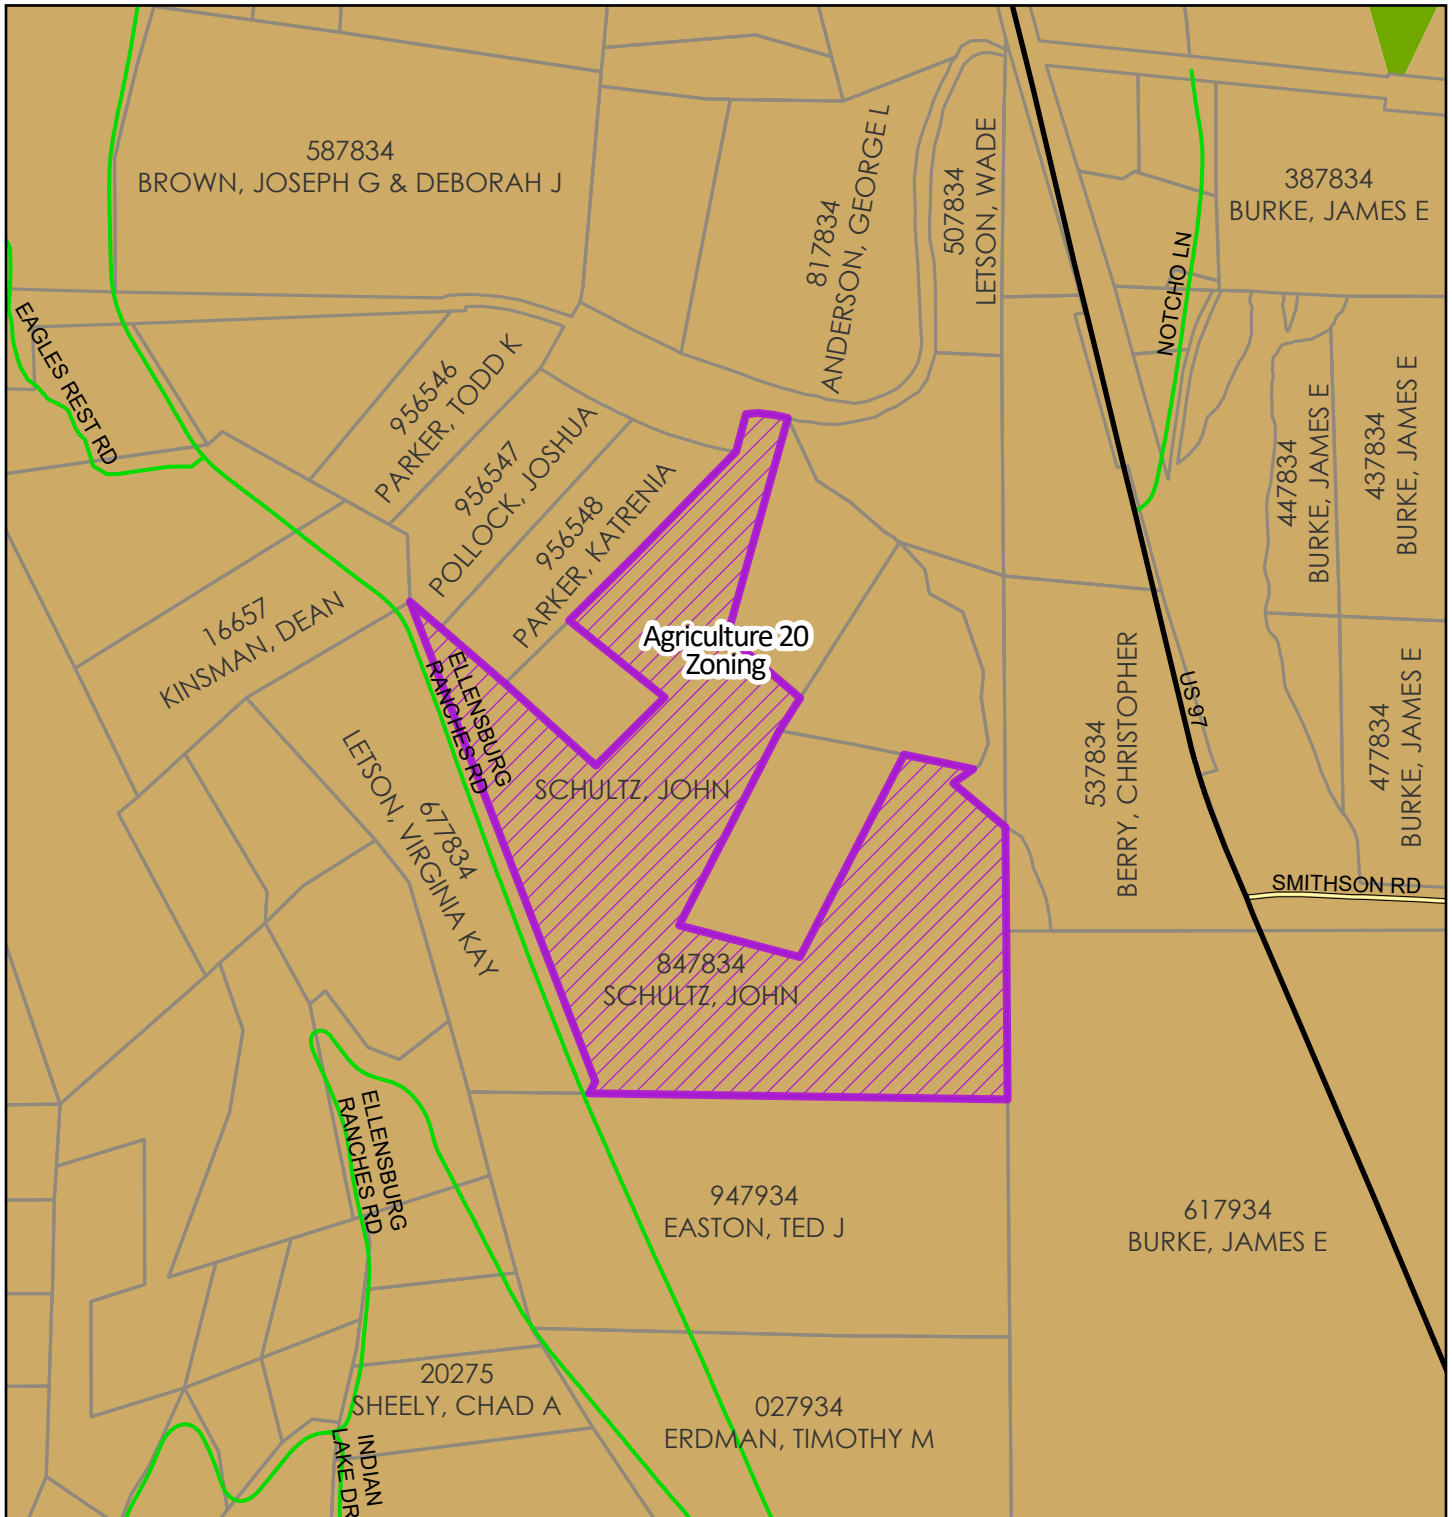

2026

Coordinate System: NAD 1983 StatePlane Washington South FIPS 4602 Feet



0 445 890 Feet

0 155 310 Meters