


SE-26-00001 Easton Travel Center

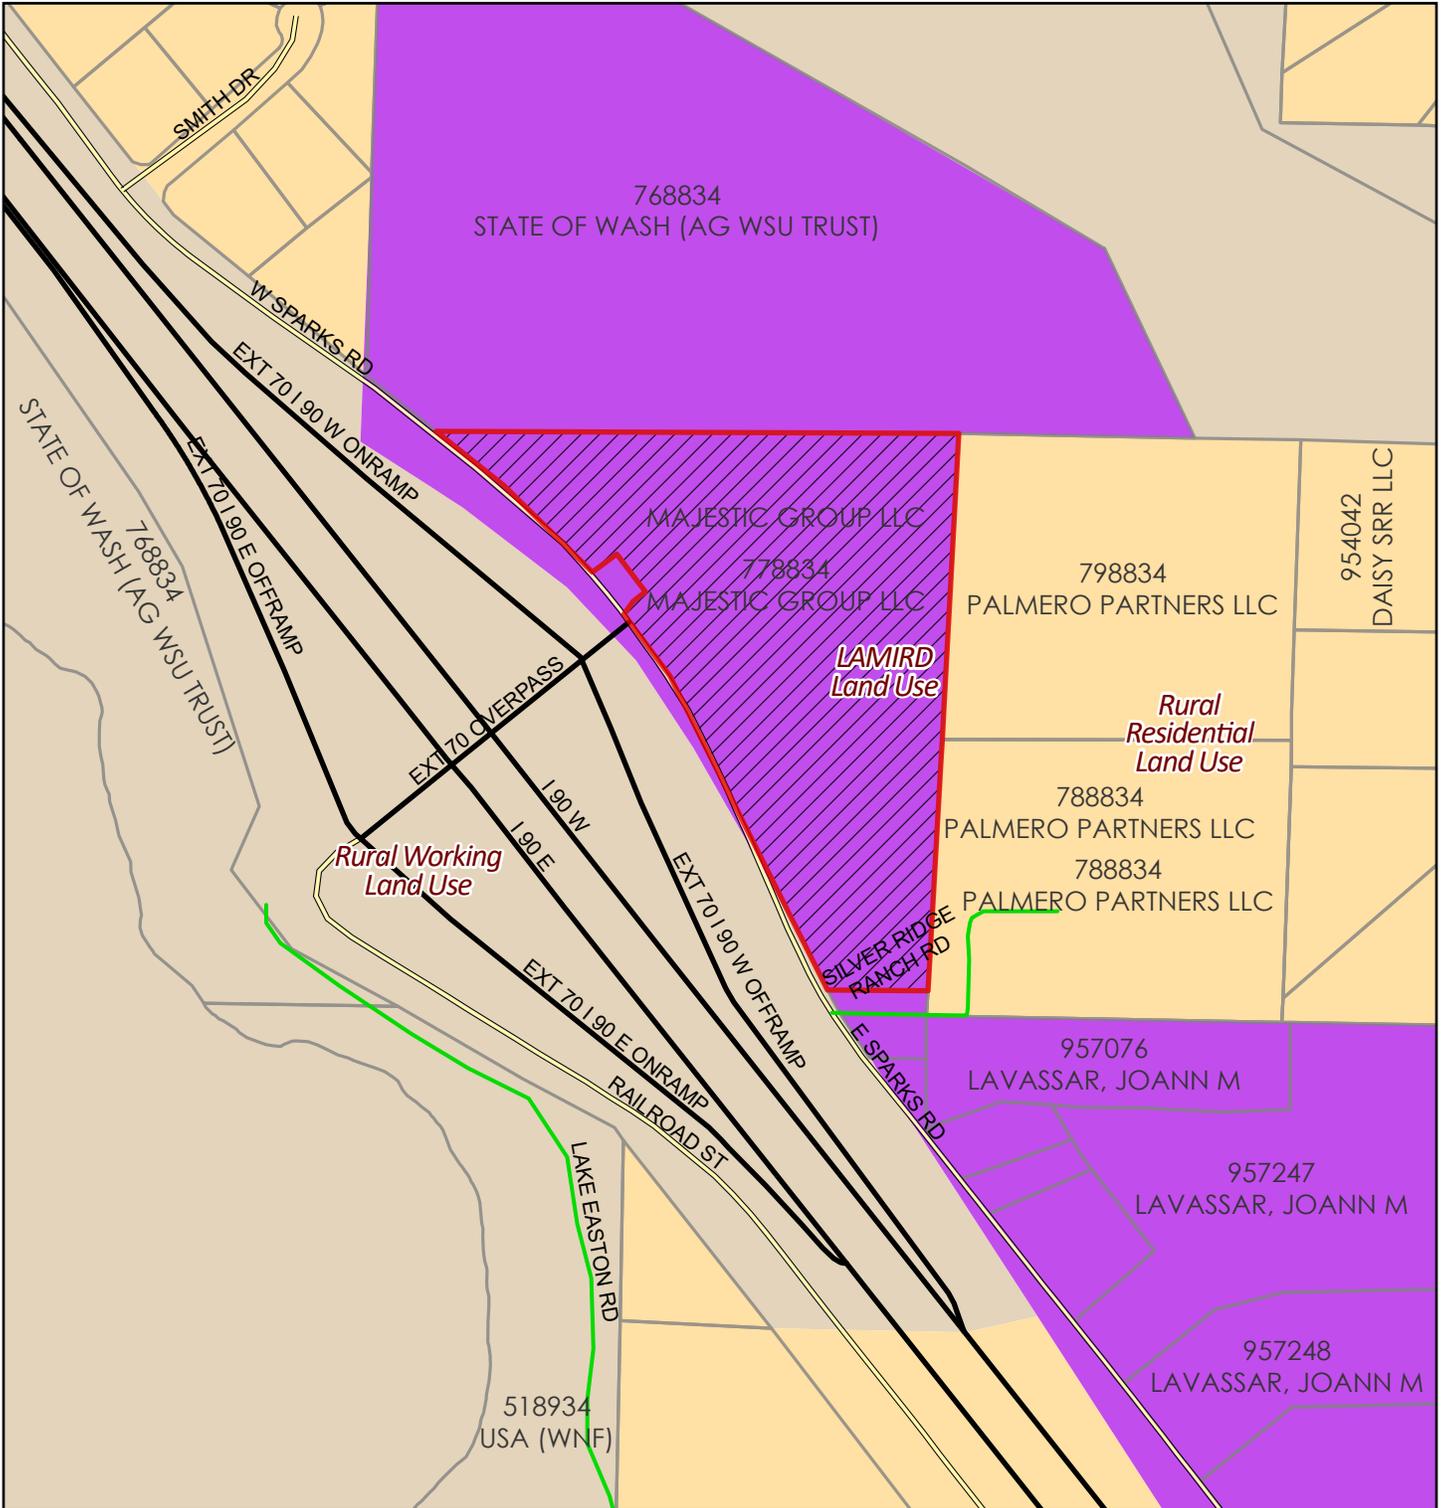

Land Use

Kittitas County GIS

2026

Coordinate System: NAD 1983 StatePlane Washington South FIPS 4602 Feet

North arrow pointing up.

Scale bars: 0, 215, 430 Feet; 0, 75, 150 Meters.