


RECEIVED  
MAY 07 2014  
KITITAS COUNTY  
CDS

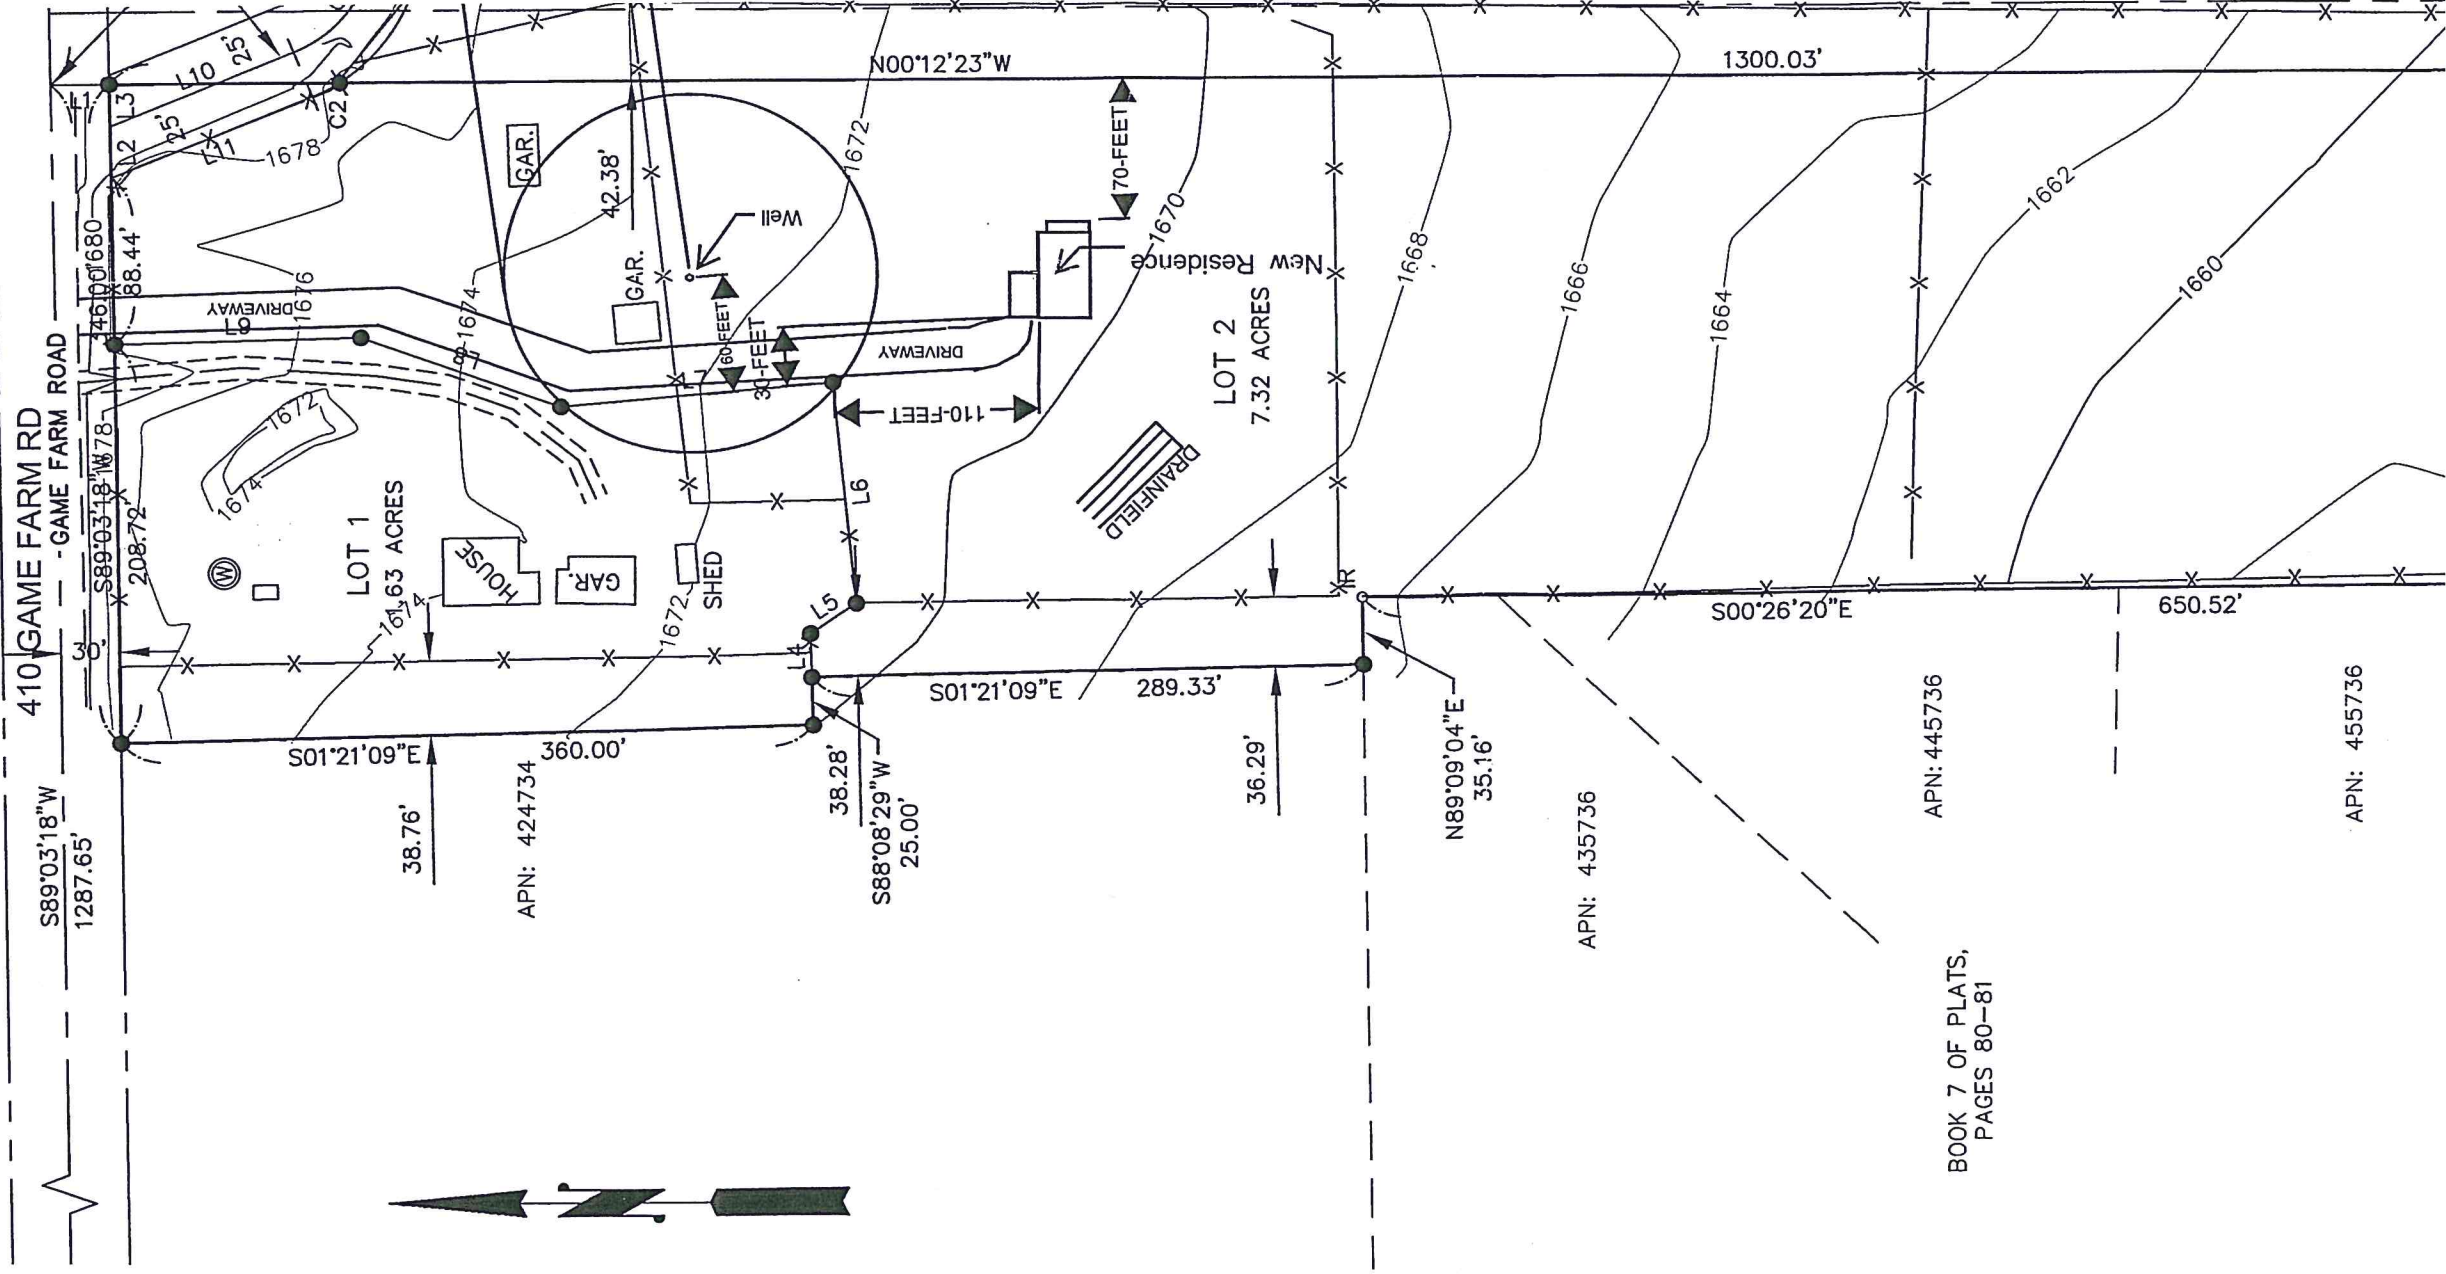

BOOK 7 OF PLATS,  
PAGES 80-81