



PART OF SECTIONS 13, 14, 15 & 23, T. 18 N., R. 17 E., W.M.

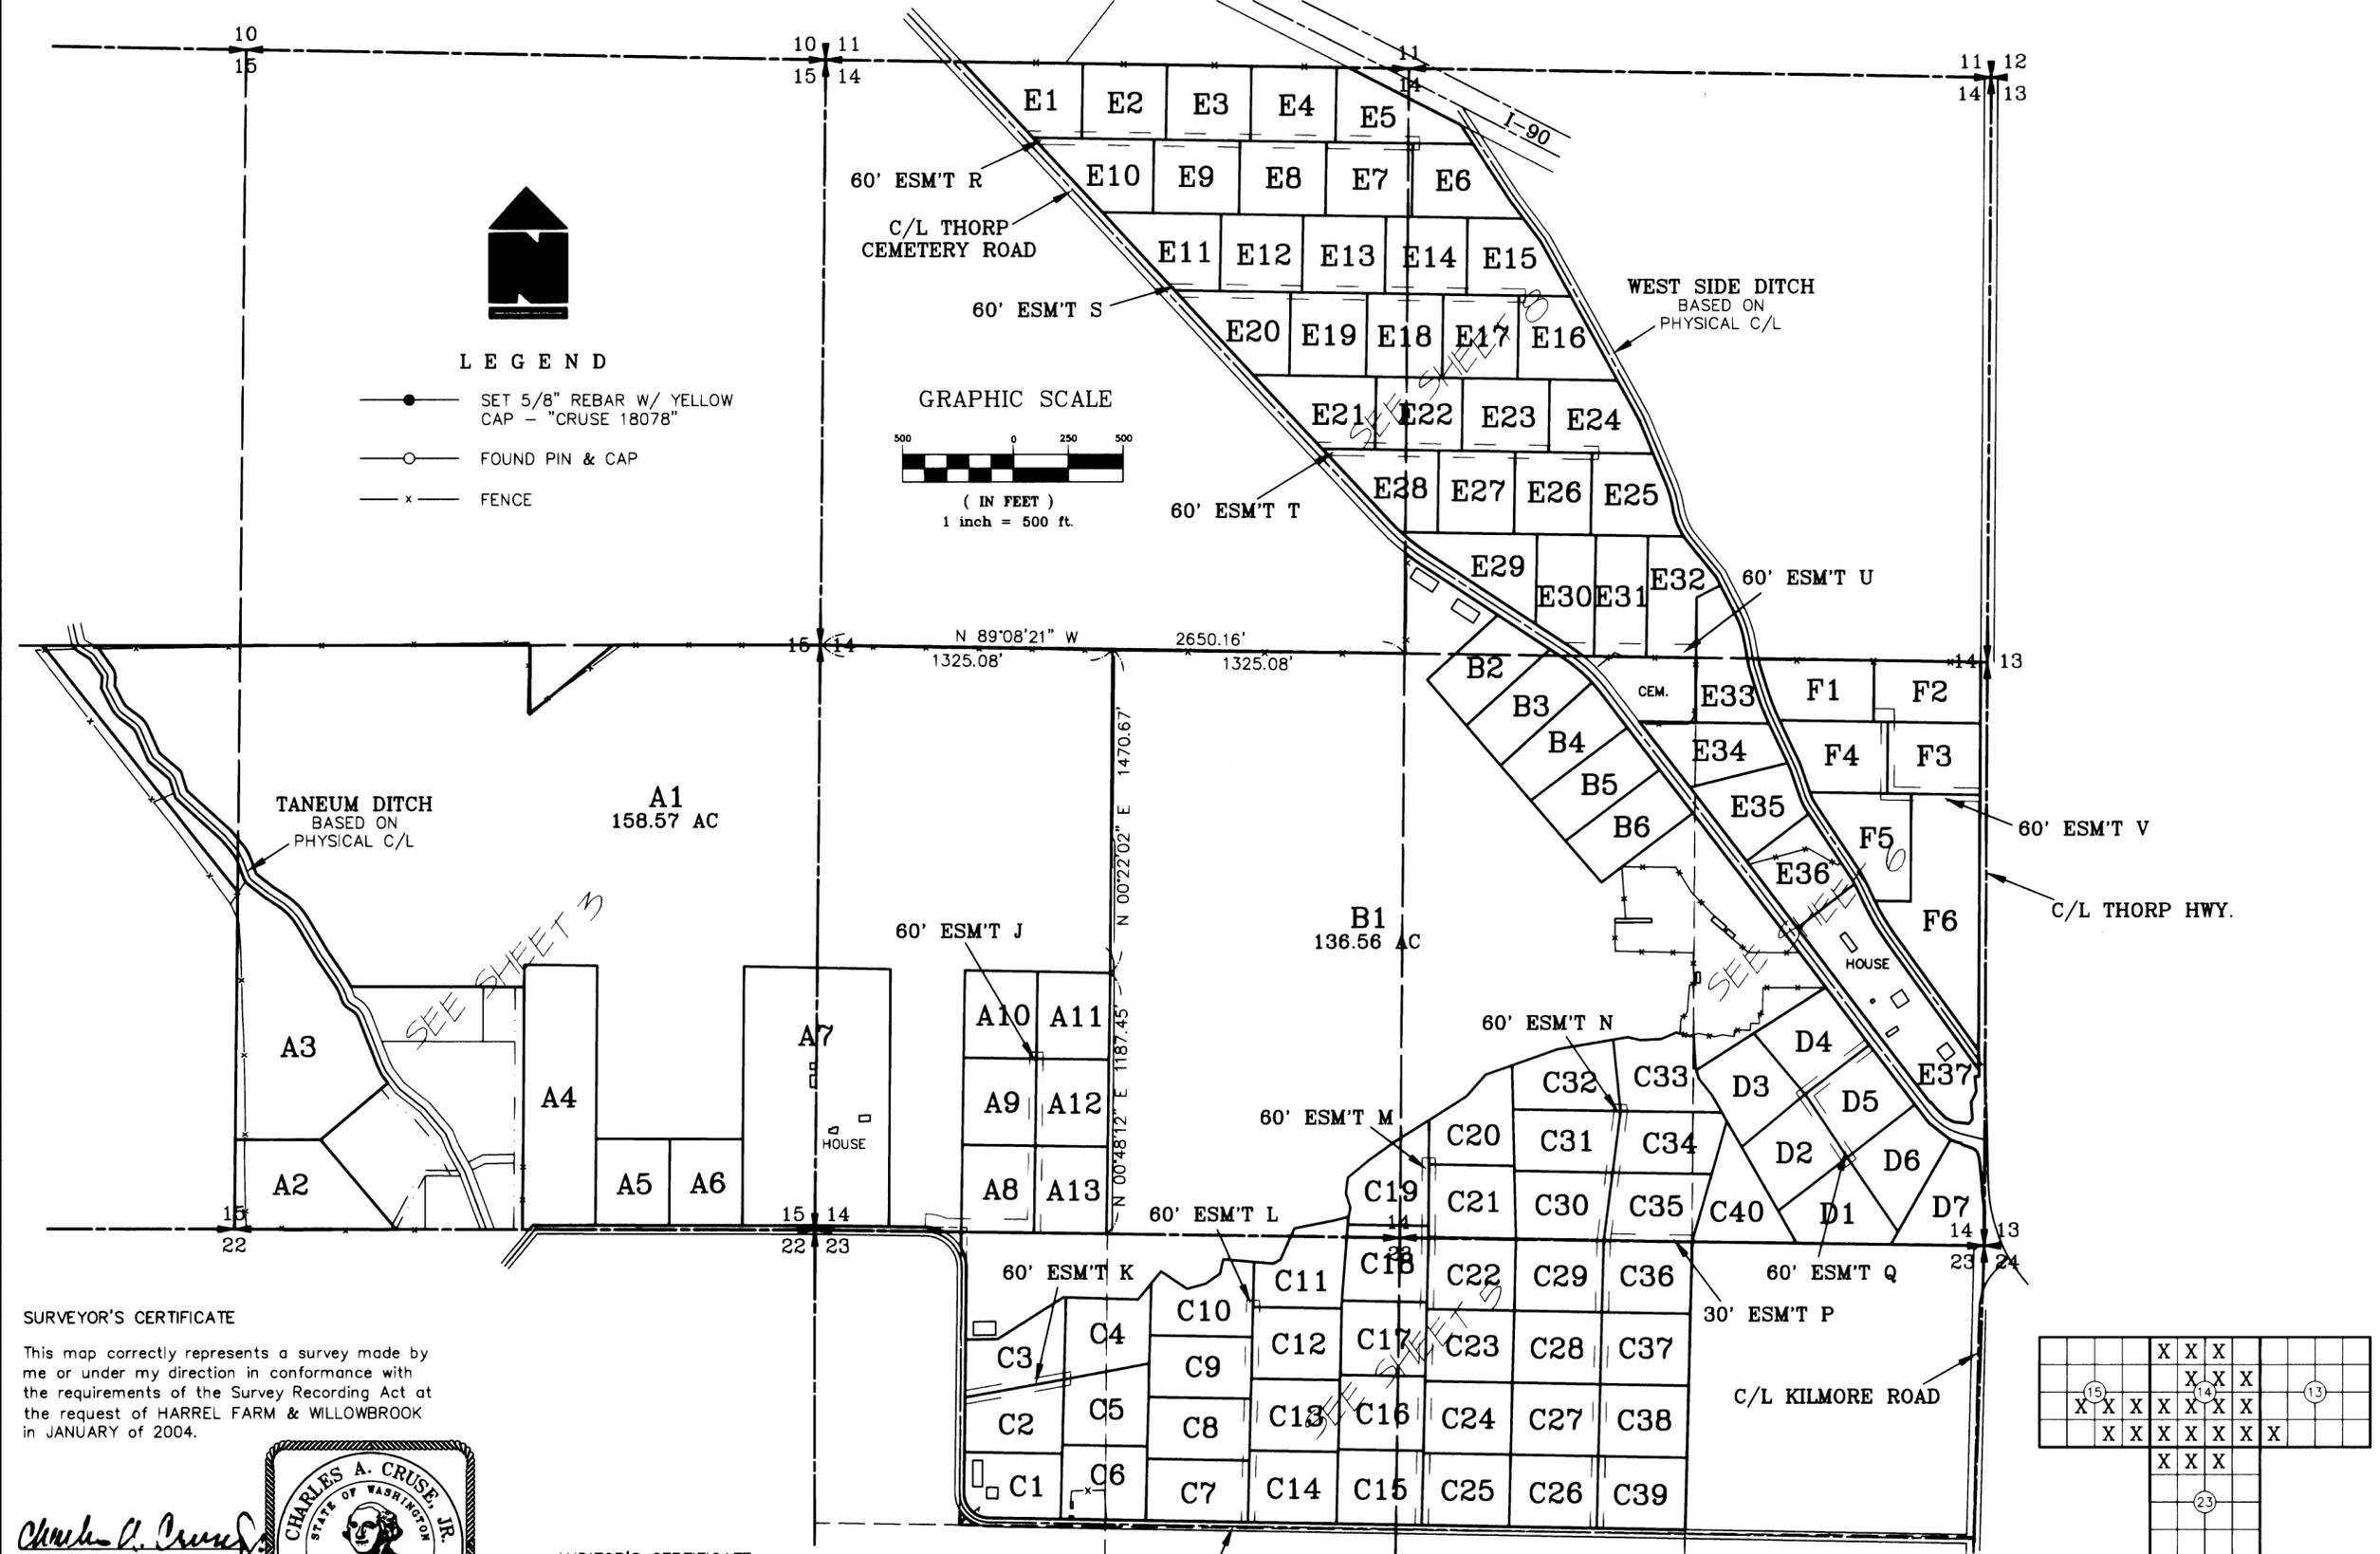


LEGEND

- SET 5/8" REBAR W/ YELLOW CAP - "CRUSE 18078"
- FOUND PIN & CAP
- x — FENCE

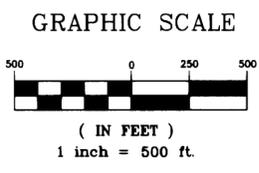

SURVEYOR'S CERTIFICATE
 This map correctly represents a survey made by me or under my direction in conformance with the requirements of the Survey Recording Act at the request of HARREL FARM & WILLOWBROOK in JANUARY of 2004.


Charles A. Cruse, Jr.
CHARLES A. CRUSE, JR.
 Professional Land Surveyor
 License No. 18078
 JANUARY 28, 2004
 DATE

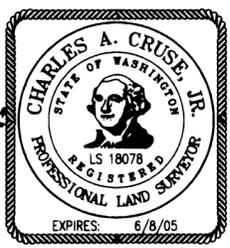

AUDITOR'S CERTIFICATE
 Filed for record this 28TH day of JANUARY, 2004, at 10:52 A.M., in Book 29 of Surveys at page(s) 221 at the request of Cruse & Associates.

DAVID B. BOWEN
 KITTITAS COUNTY AUDITOR

CRUSE & ASSOCIATES
 PROFESSIONAL LAND SURVEYORS
 217 East Fourth Street P.O. Box 959
 Ellensburg, WA 98926 (509) 962-8242
HARREL FARM/WILLOWBROOK

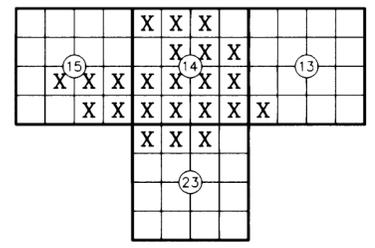



PART OF SECTIONS 13, 14, 15 & 23, T. 18 N., R. 17 E., W.M.



LEGEND

- SET 5/8" REBAR W/ YELLOW CAP - "CRUSE 18078"
- FOUND PIN & CAP
- x — FENCE
- [] GLO DATA

GRAPHIC SCALE

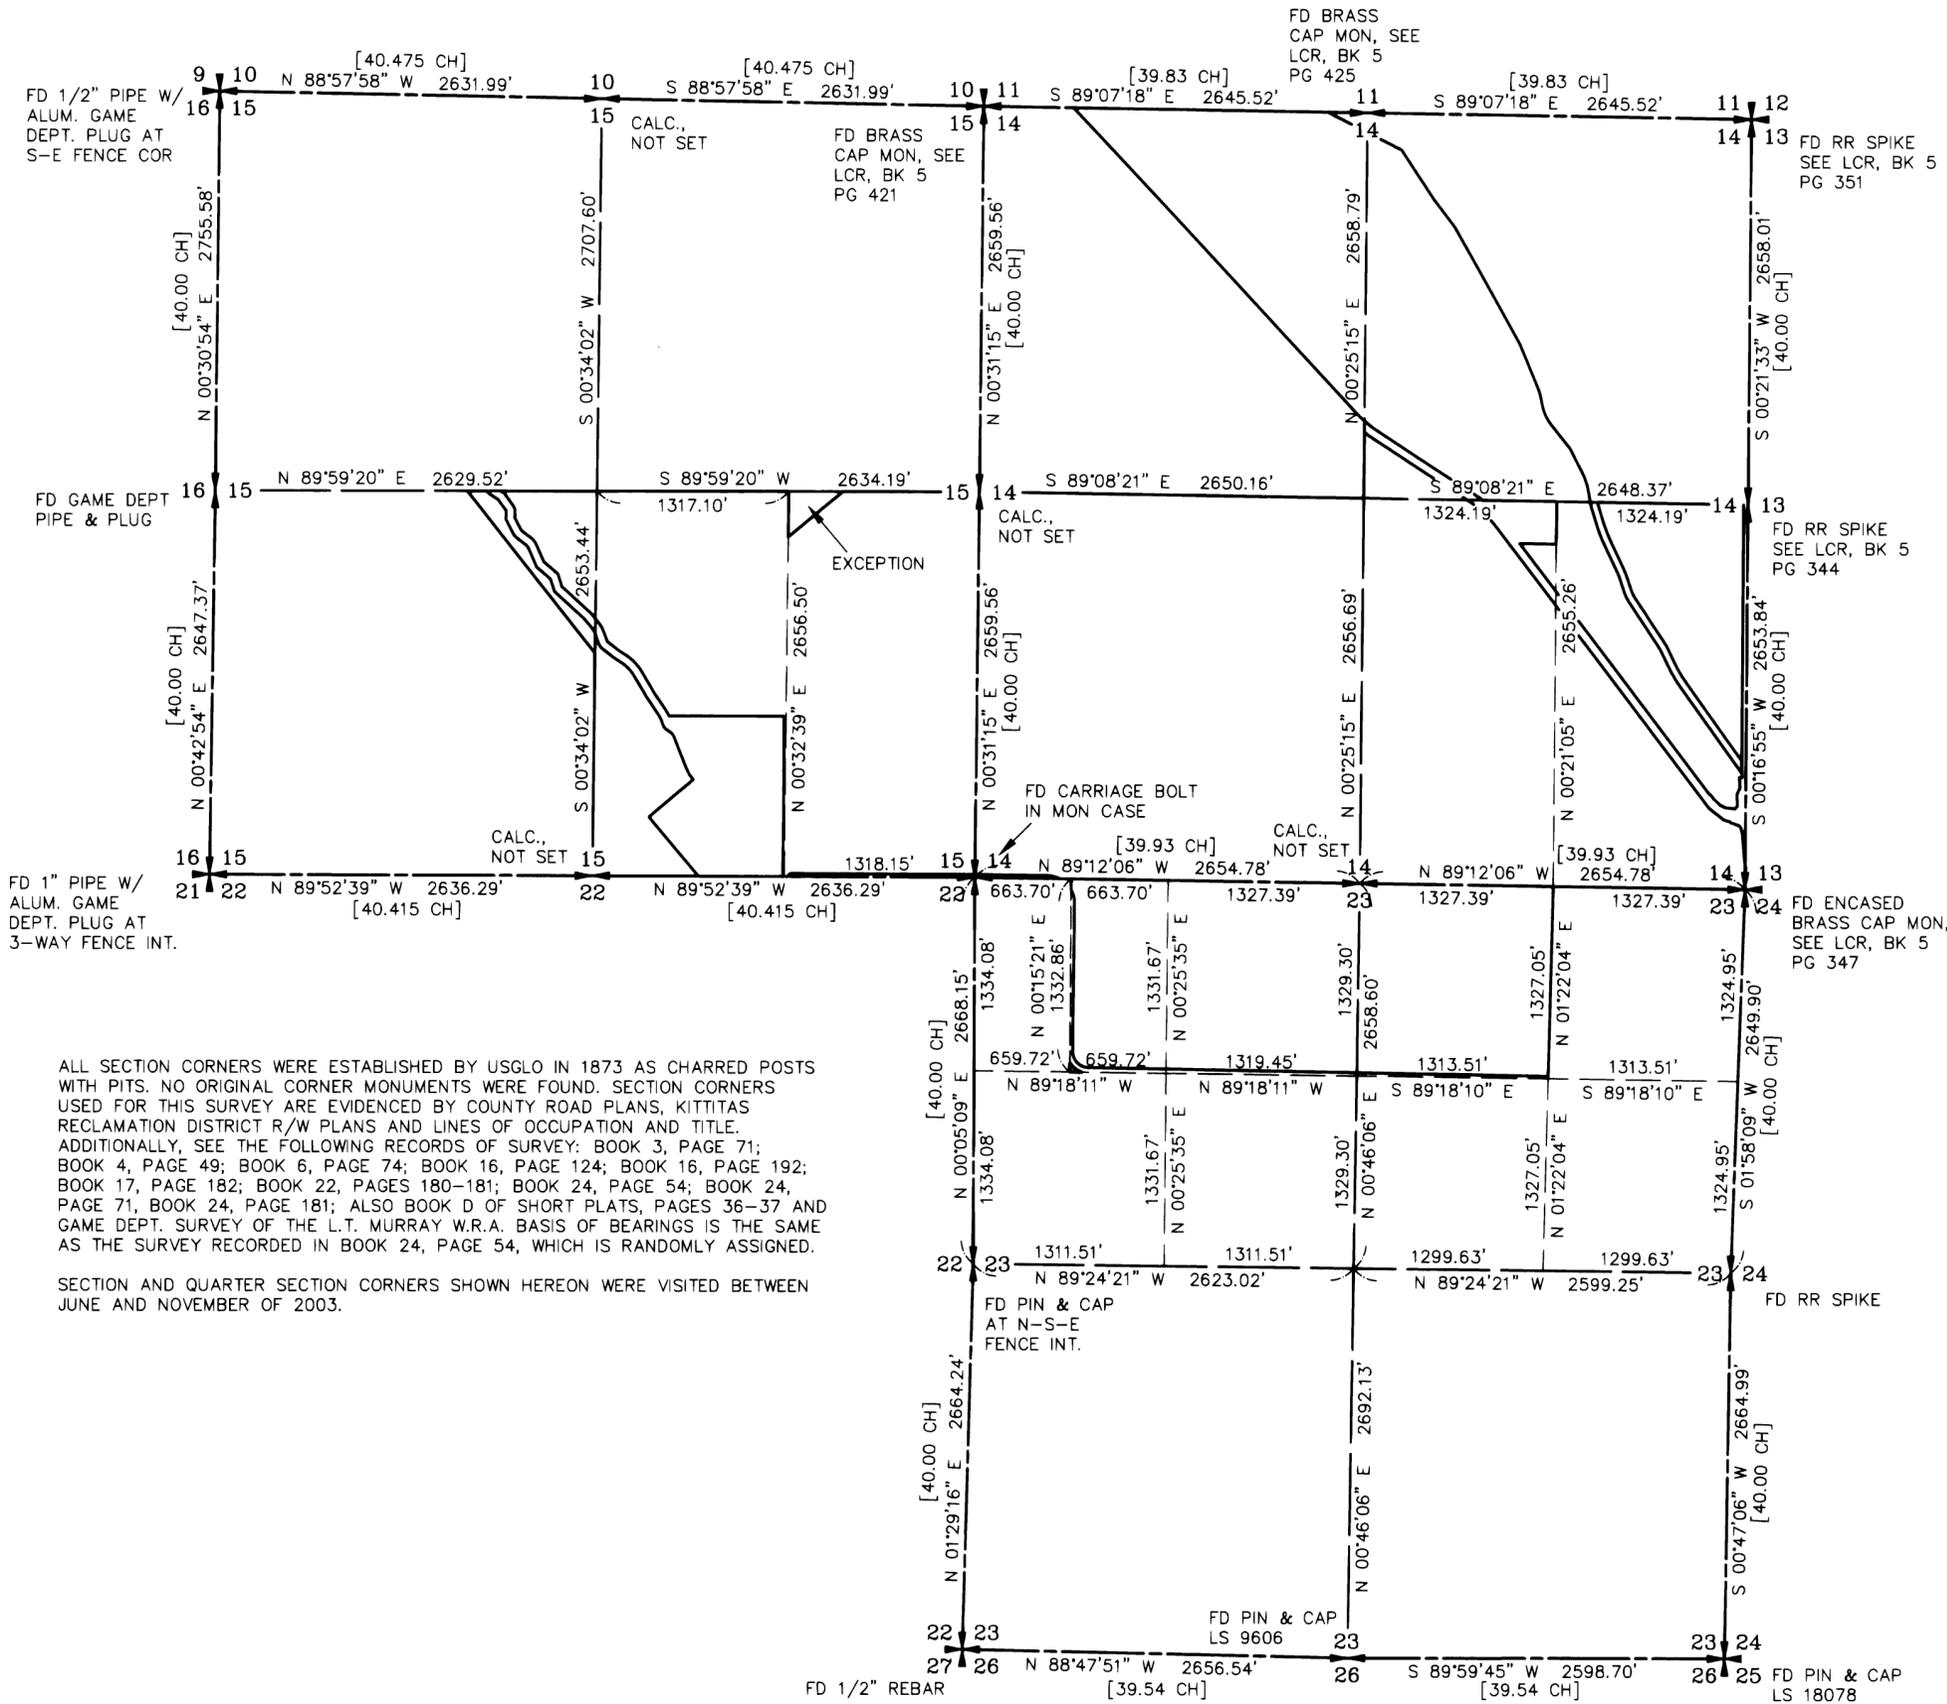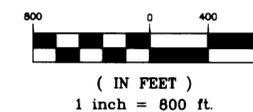

ALL SECTION CORNERS WERE ESTABLISHED BY USGLO IN 1873 AS CHARRED POSTS WITH PITS. NO ORIGINAL CORNER MONUMENTS WERE FOUND. SECTION CORNERS USED FOR THIS SURVEY ARE EVIDENCED BY COUNTY ROAD PLANS, KITTITAS RECLAMATION DISTRICT R/W PLANS AND LINES OF OCCUPATION AND TITLE. ADDITIONALLY, SEE THE FOLLOWING RECORDS OF SURVEY: BOOK 3, PAGE 71; BOOK 4, PAGE 49; BOOK 6, PAGE 74; BOOK 16, PAGE 124; BOOK 16, PAGE 192; BOOK 17, PAGE 182; BOOK 22, PAGES 180-181; BOOK 24, PAGE 54; BOOK 24, PAGE 71; BOOK 24, PAGE 181; ALSO BOOK D OF SHORT PLATS, PAGES 36-37 AND GAME DEPT. SURVEY OF THE L.T. MURRAY W.R.A. BASIS OF BEARINGS IS THE SAME AS THE SURVEY RECORDED IN BOOK 24, PAGE 54, WHICH IS RANDOMLY ASSIGNED.

SECTION AND QUARTER SECTION CORNERS SHOWN HEREON WERE VISITED BETWEEN JUNE AND NOVEMBER OF 2003.



AUDITOR'S CERTIFICATE

Filed for record this 28TH day of JANUARY, 2004, at 10:52 A.M., in Book 29 of Surveys at page(s) 222 at the request of Cruse & Associates.

DAVID B. BOWEN BY *David B. Bowen*
KITTITAS COUNTY AUDITOR

CRUSE & ASSOCIATES
PROFESSIONAL LAND SURVEYORS
 217 East Fourth Street P.O. Box 959
 Ellensburg, WA 98926 (509) 962-8242
HARREL FARM/WILLOWBROOK

PART OF SECTIONS 13, 14, 15 & 23, T. 18 N., R. 17 E., W.M.




LEGEND

- SET 5/8" REBAR W/ YELLOW CAP - "CRUSE 18078"
- FOUND PIN & CAP
- x — FENCE

GRAPHIC SCALE





(IN FEET)
1 inch = 300 ft.

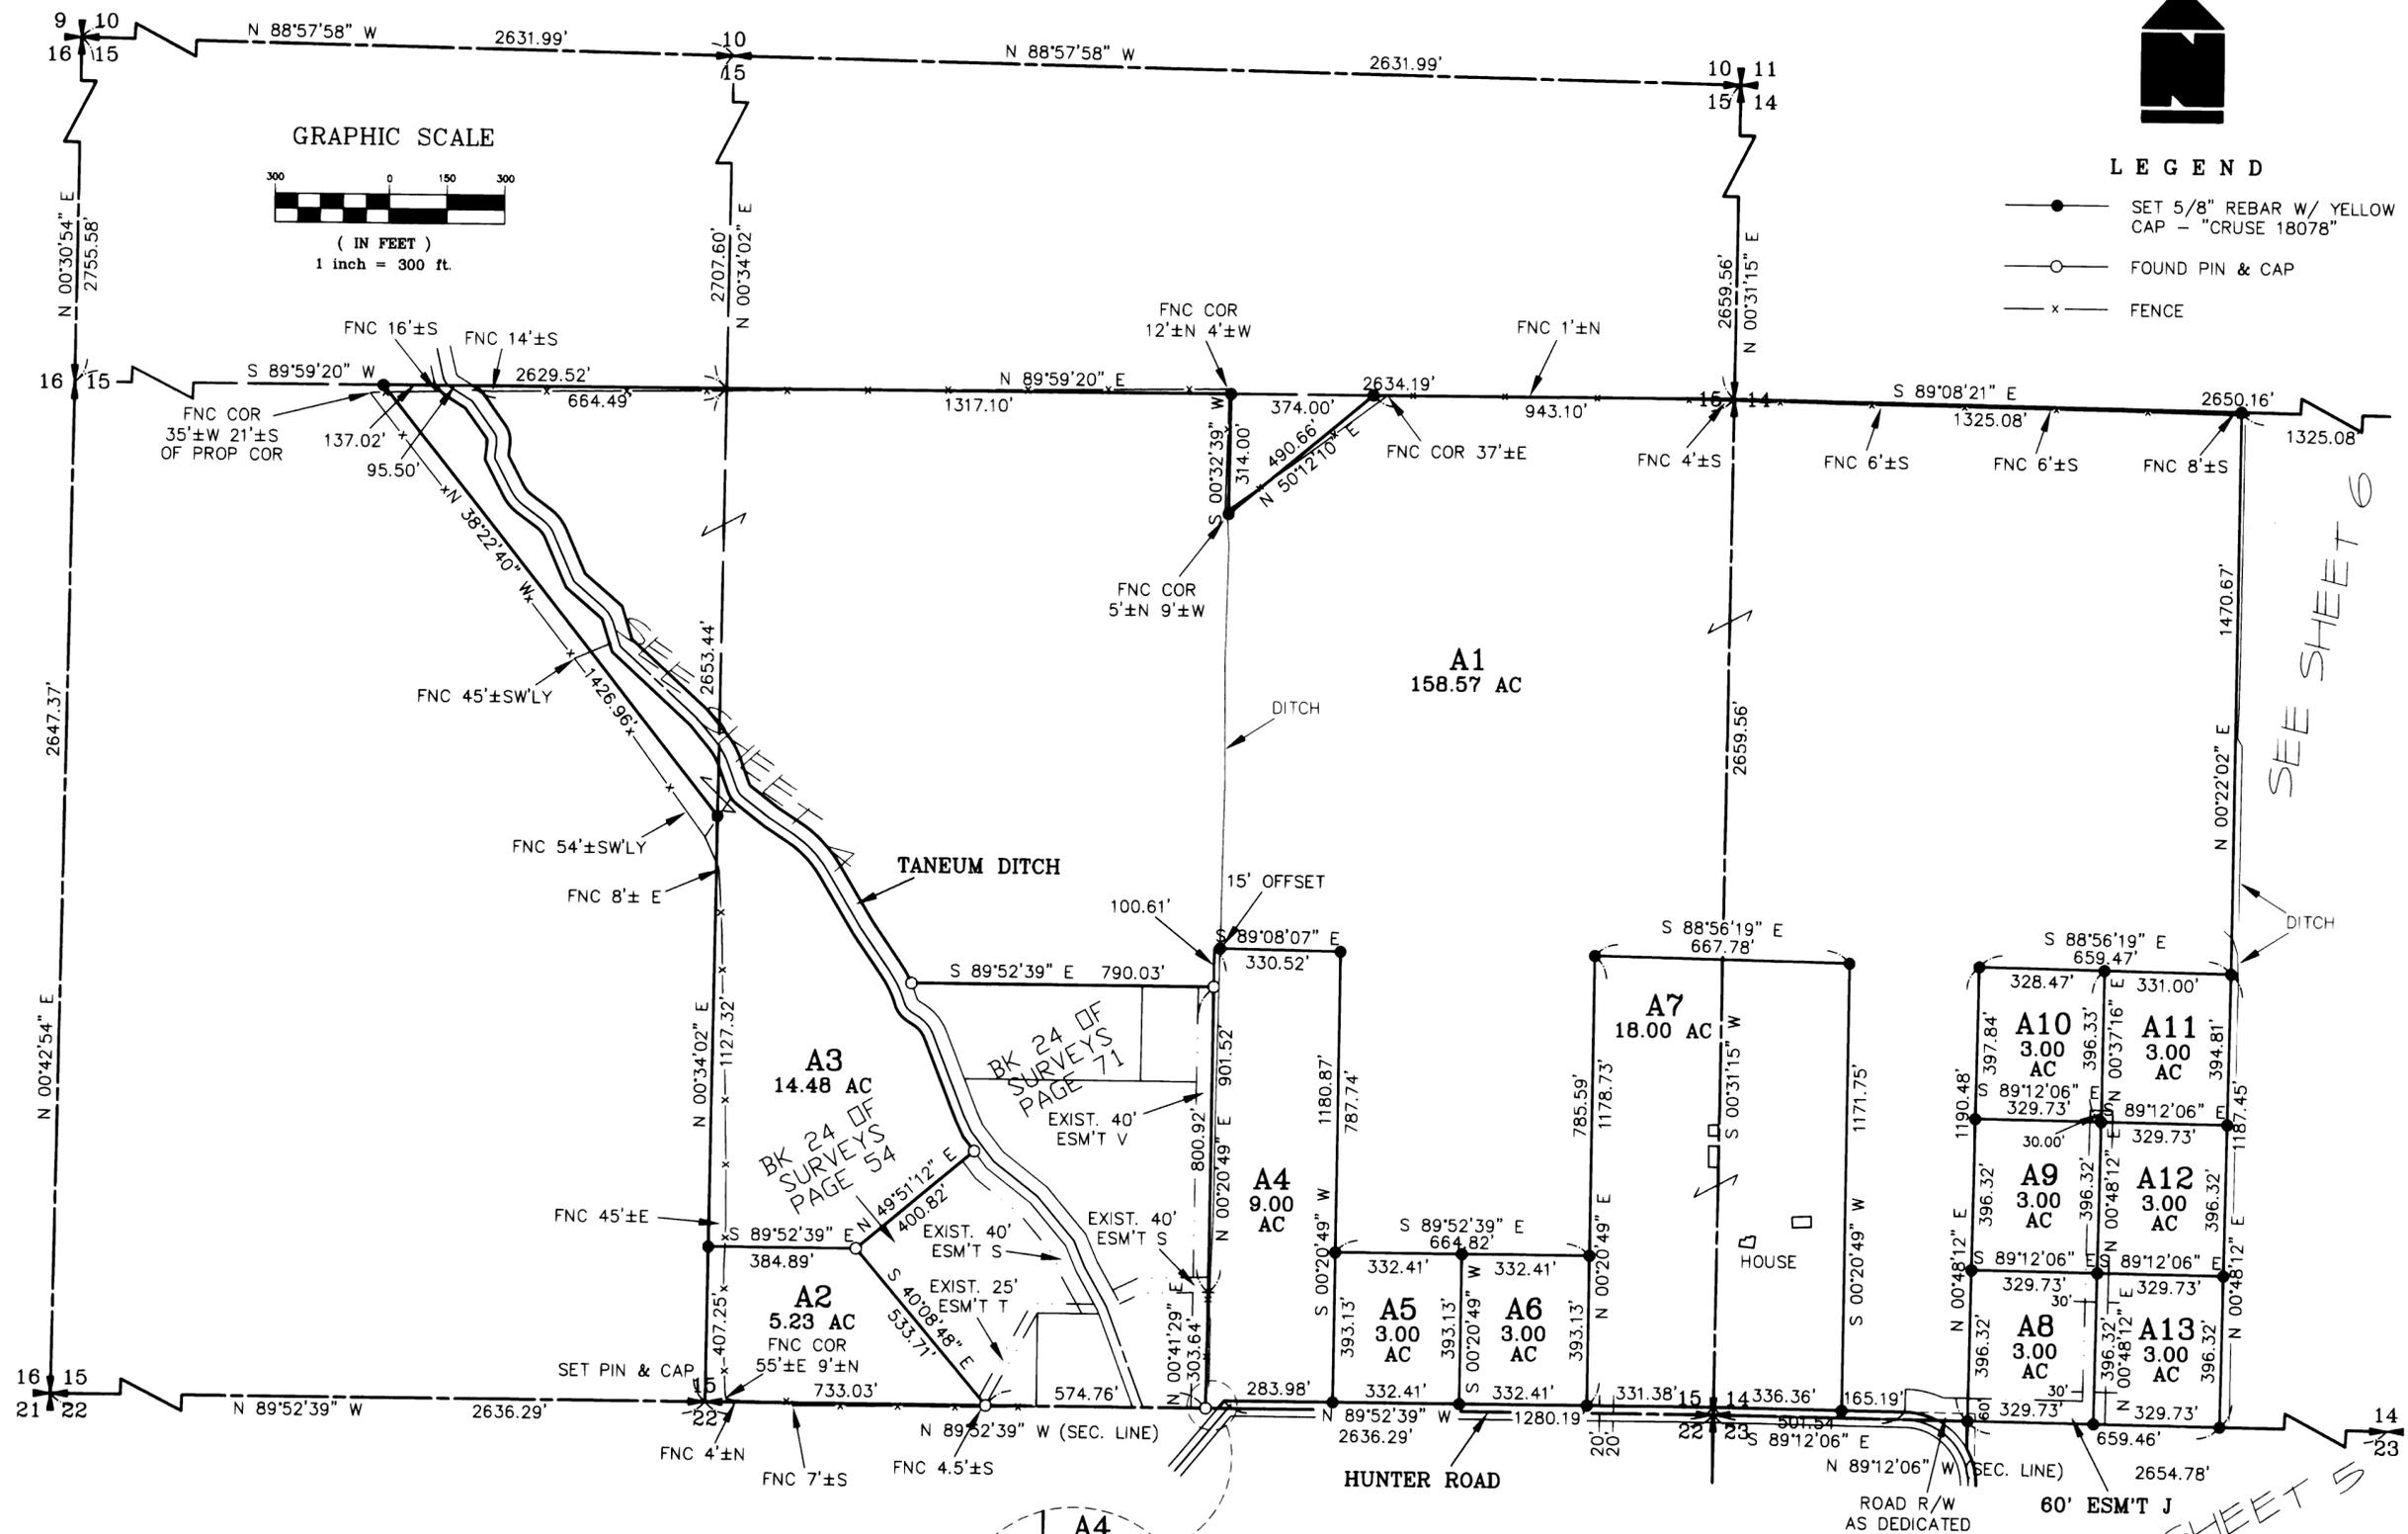

SEE SHEET 6

SEE SHEET 5

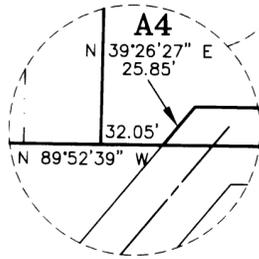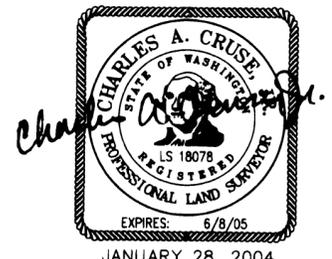

AUDITOR'S CERTIFICATE
 Filed for record this 28TH day of JANUARY,
 2004, at 10:52 A.M., in Book 29 of Surveys at
 page(s) 223 at the request of Cruse & Associates.
 DAVID B. BOWEN BY *David B. Bowen*
 KITTITAS COUNTY AUDITOR

CRUSE & ASSOCIATES
 PROFESSIONAL LAND SURVEYORS
 217 East Fourth Street P.O. Box 959
 Ellensburg, WA 98926 (509) 962-8242
HARREL FARM/WILLOWBROOK

PART OF SECTIONS 13, 14, 15 & 23, T. 18 N., R. 17 E., W.M.

GRAPHIC SCALE



(IN FEET)
1 inch = 200 ft.




LEGEND


- SET 5/8" REBAR W/ YELLOW CAP - "CRUSE 18078"
- FOUND PIN & CAP
- x — FENCE
- () RECORD INFORMATION

CURVE	RADIUS	LENGTH	DELTA
C1	75.00'	47.69'	36°25'59"
C2	75.00'	54.24'	41°25'59"
C3	245.00'	77.45'	18°06'46"
C4	275.00'	124.12'	25°51'38"
C5	75.00'	41.70'	31°51'34"
C6	175.00'	60.31'	19°44'41"
C7	65.00'	33.62'	29°38'21"
C8	125.00'	56.54'	25°55'05"
C9	10.43'	7.58'	41°38'39"
C10	72.50'	36.47'	28°49'22"
C11	47.50'	8.46'	10°12'24"
C12	35.43'	25.75'	41°38'39"
C13	100.00'	45.24'	25°55'05"
C14	90.00'	46.56'	29°38'21"
C15	200.00'	68.92'	19°44'41"
C16	50.00'	27.80'	31°51'34"
C17	300.00'	135.41'	25°51'38"
C18	270.00'	85.35'	18°06'46"
C19	50.00'	36.16'	41°25'59"
C20	100.00'	63.59'	36°25'59"
C21	305.00'	54.18'	10°10'37"
C22	335.00'	151.20'	25°51'38"
C23	15.00'	8.34'	31°51'34"
C24	235.00'	80.98'	19°44'41"
C25	125.00'	64.66'	29°38'21"
C26	65.00'	29.40'	25°55'05"
C27	70.43'	51.19'	41°38'39"

LINE	DIRECTION	DISTANCE	LINE	DIRECTION	DISTANCE
L1	N 37°48'24" W	47.48'	L29	S 47°38'54" E	276.46'
L2	N 25°33'16" W	47.54'	L30	S 39°46'20" E	75.16'
L3	N 21°24'12" W	228.27'	L31	S 20°01'38" E	67.97'
L4	N 57°50'12" W	20.15'	L32	S 51°53'13" E	88.83'
L5	N 34°30'58" W	138.09'	L33	S 56°34'26" E	73.46'
L6	N 30°42'48" W	174.36'	L34	S 30°42'48" E	173.53'
L7	N 56°34'26" W	74.48'	L35	S 34°30'58" E	137.26'
L8	N 51°53'13" W	89.85'	L36	S 57°50'12" E	20.15'
L9	N 20°01'38" W	67.97'	L37	S 21°24'12" E	227.36'
L10	N 39°46'20" W	73.44'	L38	S 25°33'16" E	43.95'
L11	N 47°38'54" W	281.51'	L39	S 37°48'24" E	43.77'
L12	N 17°22'04" W	89.41'	L40	S 49°51'12" W	25.02'
L13	N 49°21'30" W	125.86'	L41	N 34°30'58" W	136.10'
L14	N 23°38'37" W	140.85'	L42	N 30°42'48" W	172.37'
L15	N 53°16'57" W	66.61'	L43	N 56°34'26" W	72.03'
L16	N 27°21'52" W	106.21'	L44	N 51°53'13" W	87.40'
L17	N 06°04'28" E	49.04'	L45	N 20°01'38" W	67.97'
L18	N 35°34'11" W	96.22'	L46	N 39°46'20" W	77.57'
L19	N 57°43'07" W	60.57'	L47	N 47°38'54" W	269.40'
L20	N 89°59'20" E	31.39'	L48	N 17°22'04" W	90.37'
L21	S 57°43'07" E	65.46'	L49	N 49°21'30" W	129.36'
L22	S 35°34'11" E	101.11'	L50	N 23°38'37" W	127.16'
L23	S 06°04'28" W	41.53'	L51	N 53°16'57" W	66.61'
L24	S 27°21'52" E	98.70'	L52	N 27°21'52" W	88.19'
L25	S 53°16'57" E	66.61'	L53	N 06°04'28" E	31.02'
L26	S 23°38'37" E	135.15'	L54	N 35°34'11" W	107.97'
L27	S 49°21'30" E	127.32'	L55	N 57°43'07" W	26.54'
L28	S 17°22'04" E	89.81'	L56	S 89°59'20" W	64.11'

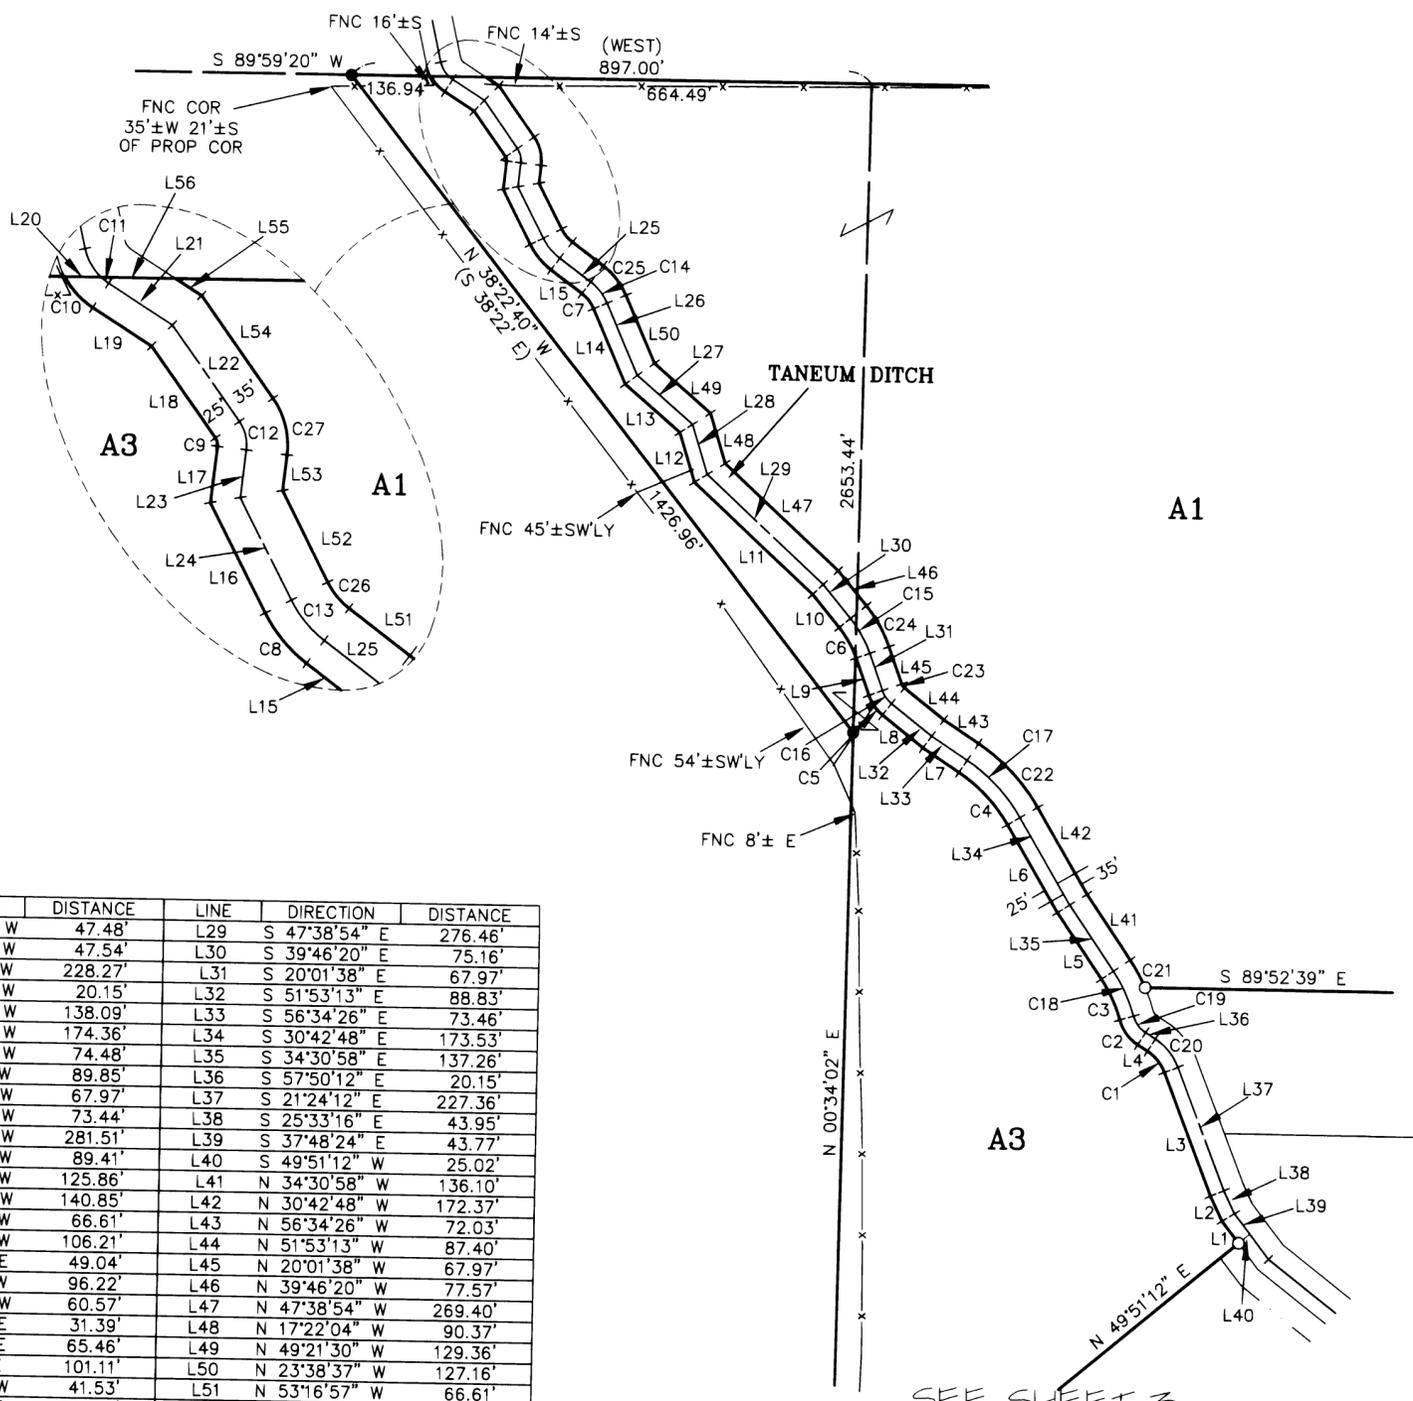

SEE SHEET 3

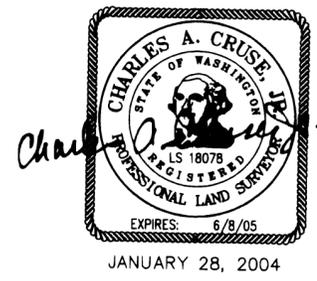

AUDITOR'S CERTIFICATE
 Filed for record this 28TH day of JANUARY,
 2004, at 10:52 A.M., in Book 29 of Surveys at
 page(s) 224 at the request of Cruse & Associates.

DAVID B. BOWEN, Auditor
 KITTITAS COUNTY AUDITOR


CRUSE & ASSOCIATES
 PROFESSIONAL LAND SURVEYORS
 217 East Fourth Street P.O. Box 959
 Ellensburg, WA 98926 (509) 962-8242
HARREL FARM/WILLOWBROOK

PART OF SECTIONS 13, 14, 15 & 23, T. 18 N., R. 17 E., W.M.,

LINE	DIRECTION	DISTANCE	LINE	DIRECTION	DISTANCE
L57	N 89°06'09" E	144.72'	L76	N 54°13'37" E	143.54'
L58	N 39°21'42" E	164.67'	L77	N 41°57'33" E	133.09'
L59	N 39°21'42" E	94.12'	L78	N 70°28'56" E	346.76'
L60	N 39°21'42" E	70.55'	L79	N 70°28'56" E	127.20'
L61	S 56°09'49" E	142.21'	L80	N 70°28'56" E	219.56'
L62	N 74°43'10" E	88.21'	L81	N 80°07'26" E	324.68'
L63	N 54°35'05" E	78.96'	L82	N 80°07'26" E	256.58'
L64	N 12°46'40" E	66.94'	L83	N 80°07'26" E	68.10'
L65	S 84°55'47" E	226.73'	L84	S 76°08'50" E	57.84'
L66	S 84°55'47" E	141.14'	L85	N 87°19'15" E	91.38'
L67	S 84°55'47" E	85.58'	L86	N 66°15'47" E	75.13'
L68	N 60°59'26" E	40.09'	L87	S 75°23'17" E	65.08'
L69	N 23°44'35" E	153.90'	L88	N 72°42'31" E	17.59'
L70	N 78°37'54" E	183.48'	L89	S 03°06'58" E	148.72'
L71	N 75°10'56" E	66.02'	L90	S 17°28'34" E	53.60'
L72	N 11°28'50" E	42.03'	L91	S 17°28'34" E	12.27'
L73	N 16°58'04" W	69.98'	L92	S 17°28'34" E	41.33'
L74	N 07°12'47" E	70.80'	L93	S 38°20'51" E	91.22'
L75	N 50°20'53" E	126.52'			




LEGEND

- SET 5/8" REBAR W/ YELLOW CAP - "CRUSE 18078"
- FOUND PIN & CAP
- x — FENCE

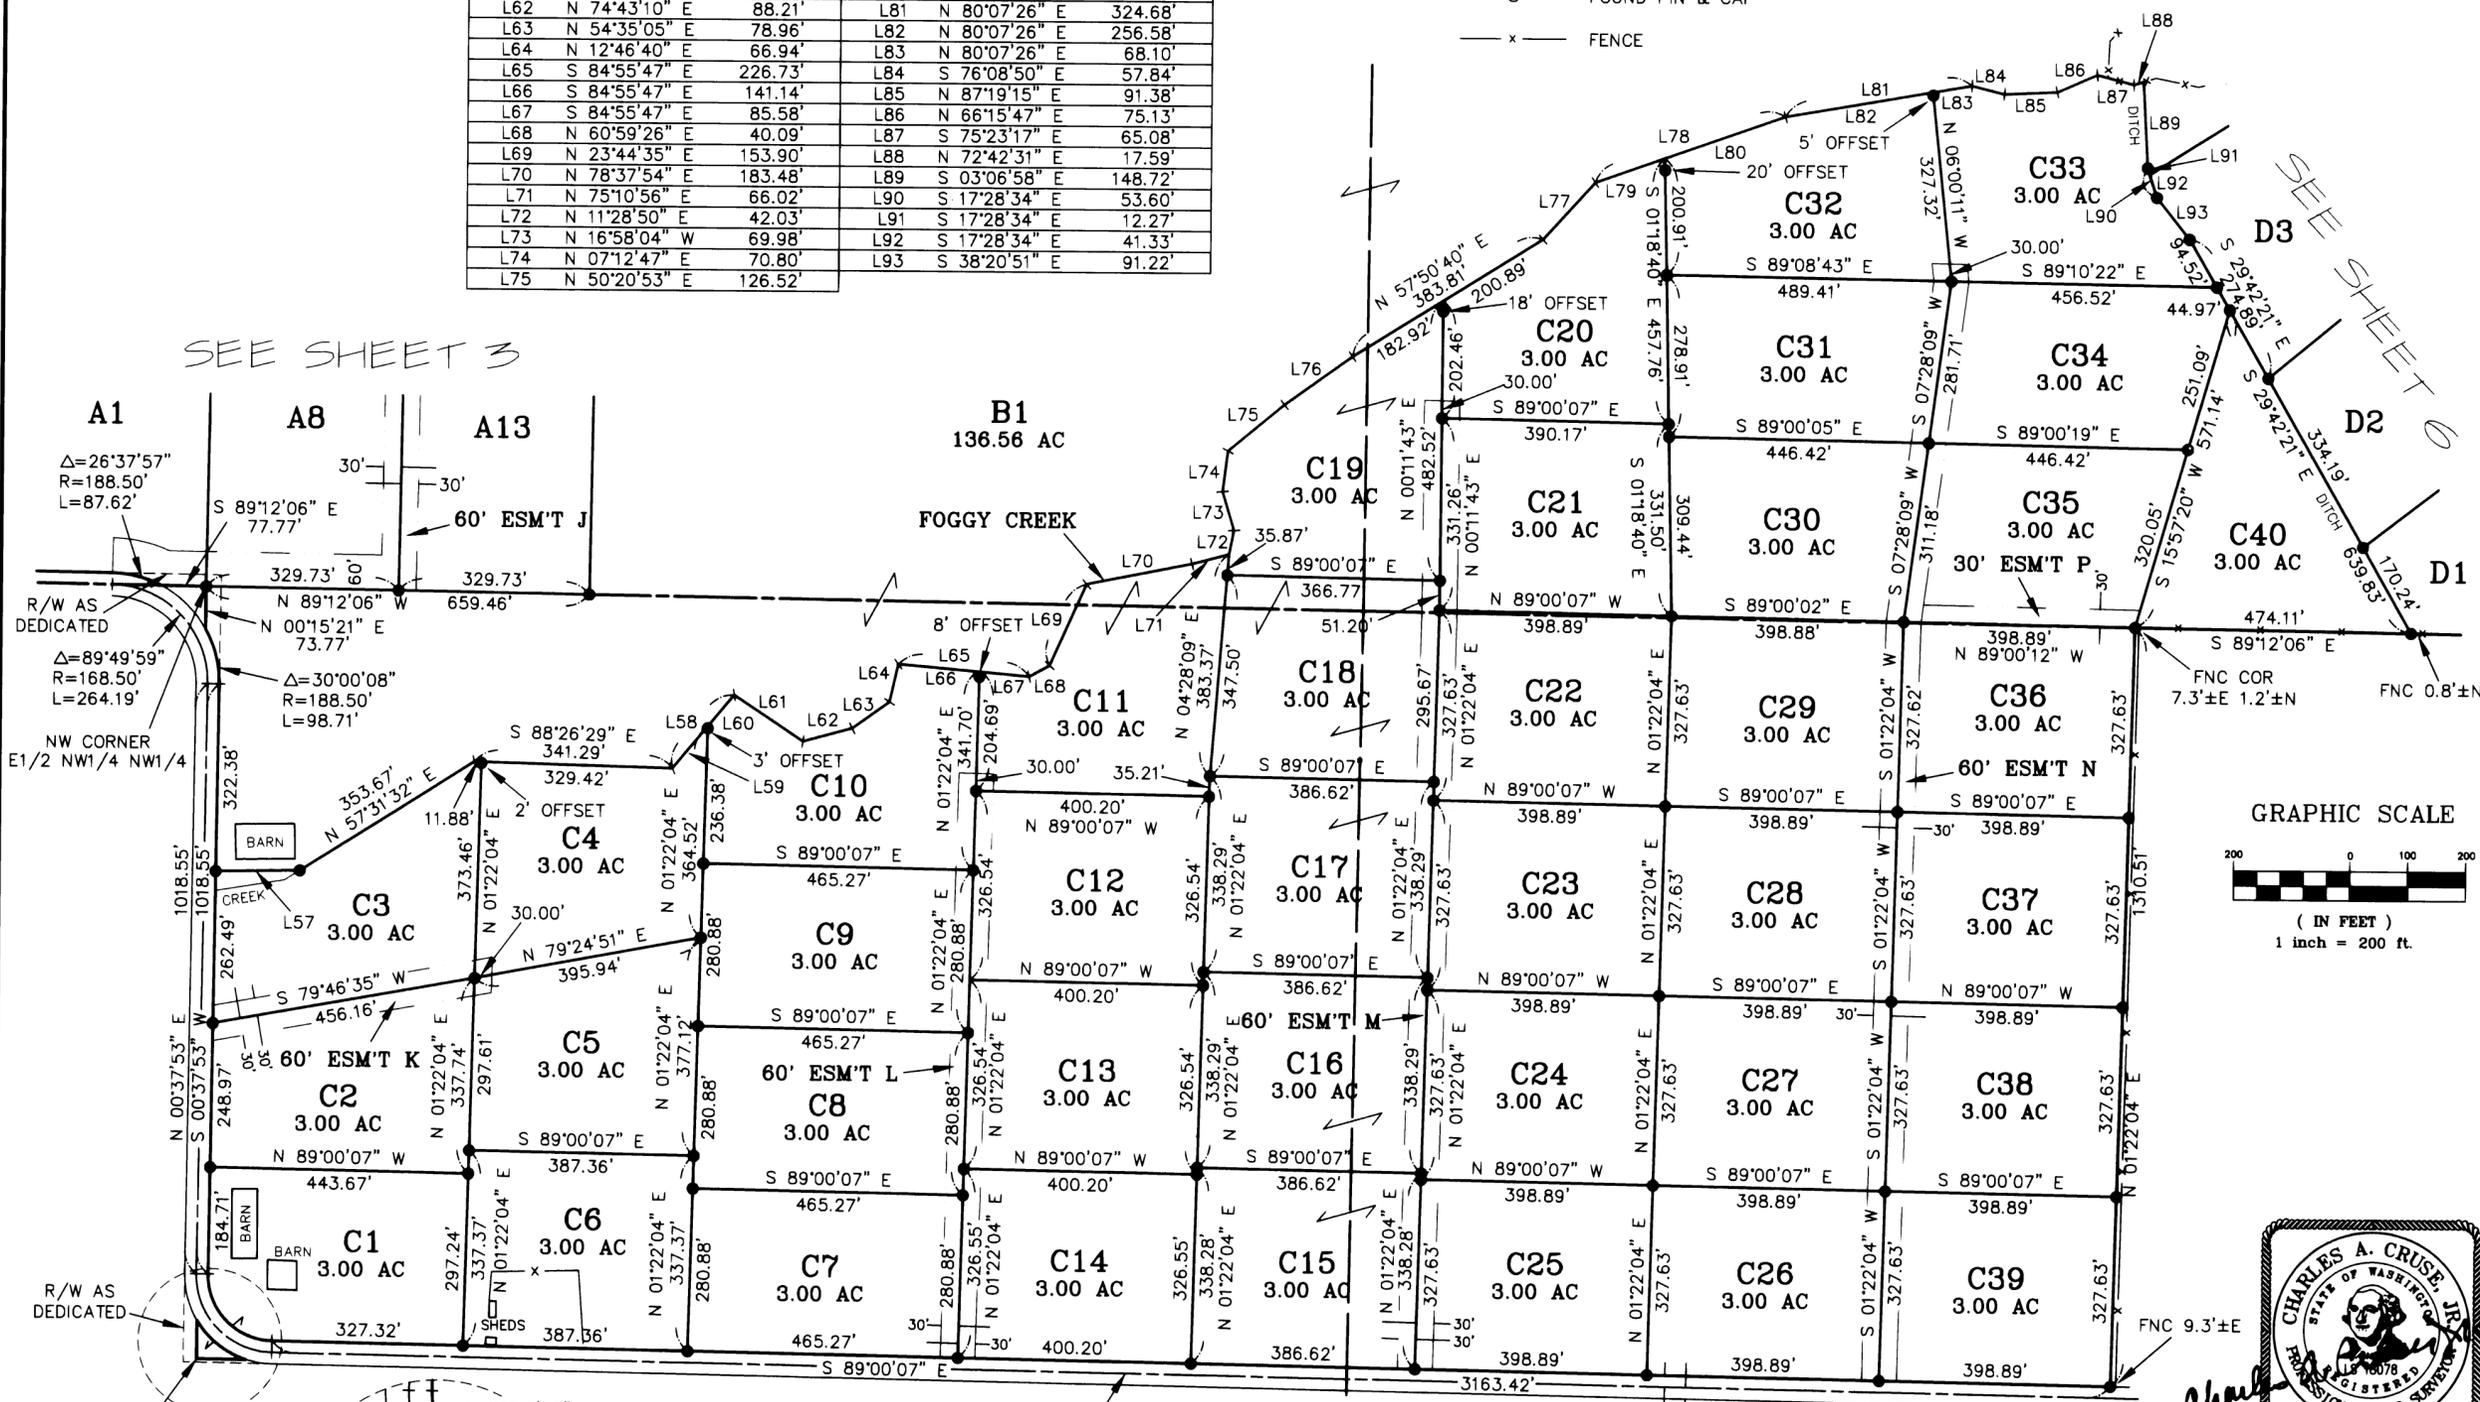

SEE SHEET 3

SEE SHEET 6

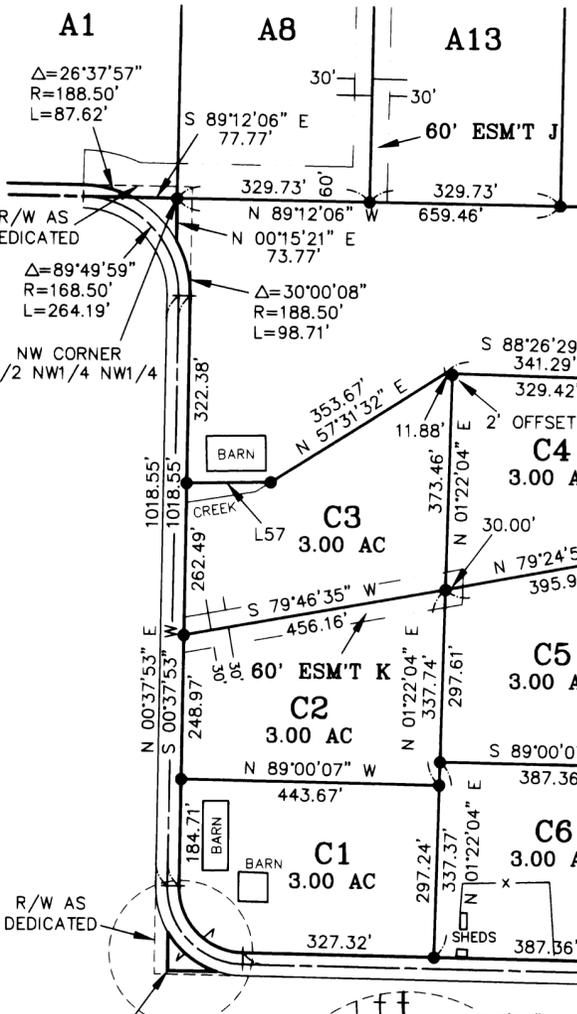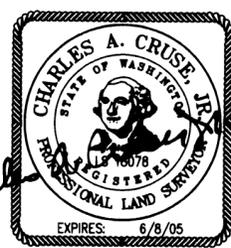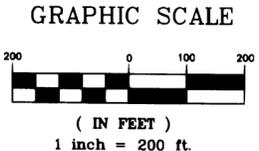


AUDITOR'S CERTIFICATE
 Filed for record this 28TH day of JANUARY, 2004, at 10:52 A.M., in Book 29 of Surveys at page(s) 225 at the request of Cruse & Associates.
 DAVID B. BOWEN BY: *[Signature]*
 KITTITAS COUNTY AUDITOR

CRUSE & ASSOCIATES
 PROFESSIONAL LAND SURVEYORS
 217 East Fourth Street P.O. Box 959
 Ellensburg, WA 98928 (509) 962-8242
 HARREL FARM/WILLOWBROOK

PART OF SECTIONS 13, 14, 15 & 23, T. 18 N., R. 17 E., W.M.

GRAPHIC SCALE

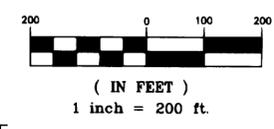


LEGEND

- SET 5/8" REBAR W/ YELLOW CAP - "CRUSE 18078"
- FOUND PIN & CAP
- x — FENCE

LINE	DIRECTION	DISTANCE
L94	N 25°31'31" W	92.63'
L95	N 18°31'00" W	95.34'
L96	N 17°12'29" W	116.27'
L97	N 10°13'56" W	118.06'
L98	S 10°13'56" E	23.49'
L99	S 17°12'29" E	113.22'
L100	S 18°31'00" E	95.34'
L101	S 25°31'31" E	92.63'
L102	N 25°31'31" W	92.63'
L103	N 18°31'00" W	95.34'
L104	N 17°12'29" W	114.74'
L105	N 10°13'56" W	116.53'

CURVE	RADIUS	LENGTH	DELTA
C28	686.30'	233.18'	19°28'00"
C29	686.30'	58.98'	04°55'27"
C30	686.30'	174.19'	14°32'33"
C31	716.30'	243.37'	19°28'00"
C32	746.30'	73.69'	05°39'26"
C33	1025.00'	183.12'	10°14'10"
C34	369.10'	52.53'	08°09'17"
C35	369.10'	15.91'	02°28'12"
C36	369.10'	36.62'	05°41'05"
C37	275.00'	72.78'	15°09'47"
C38	526.93'	63.39'	06°53'34"
C39	1170.00'	167.48'	08°12'06"
C40	1170.00'	7.99'	00°23'28"
C41	1170.00'	159.49'	07°48'38"
C42	1120.00'	160.32'	08°12'06"
C43	576.93'	69.41'	06°53'34"
C44	225.00'	59.55'	15°09'47"
C45	419.10'	59.65'	08°09'17"
C46	975.00'	174.19'	10°14'10"
C47	1000.00'	178.65'	10°14'10"
C48	394.10'	56.09'	08°09'17"
C49	250.00'	66.16'	15°09'47"
C50	551.93'	66.40'	06°53'34"
C51	1145.00'	163.90'	08°12'06"


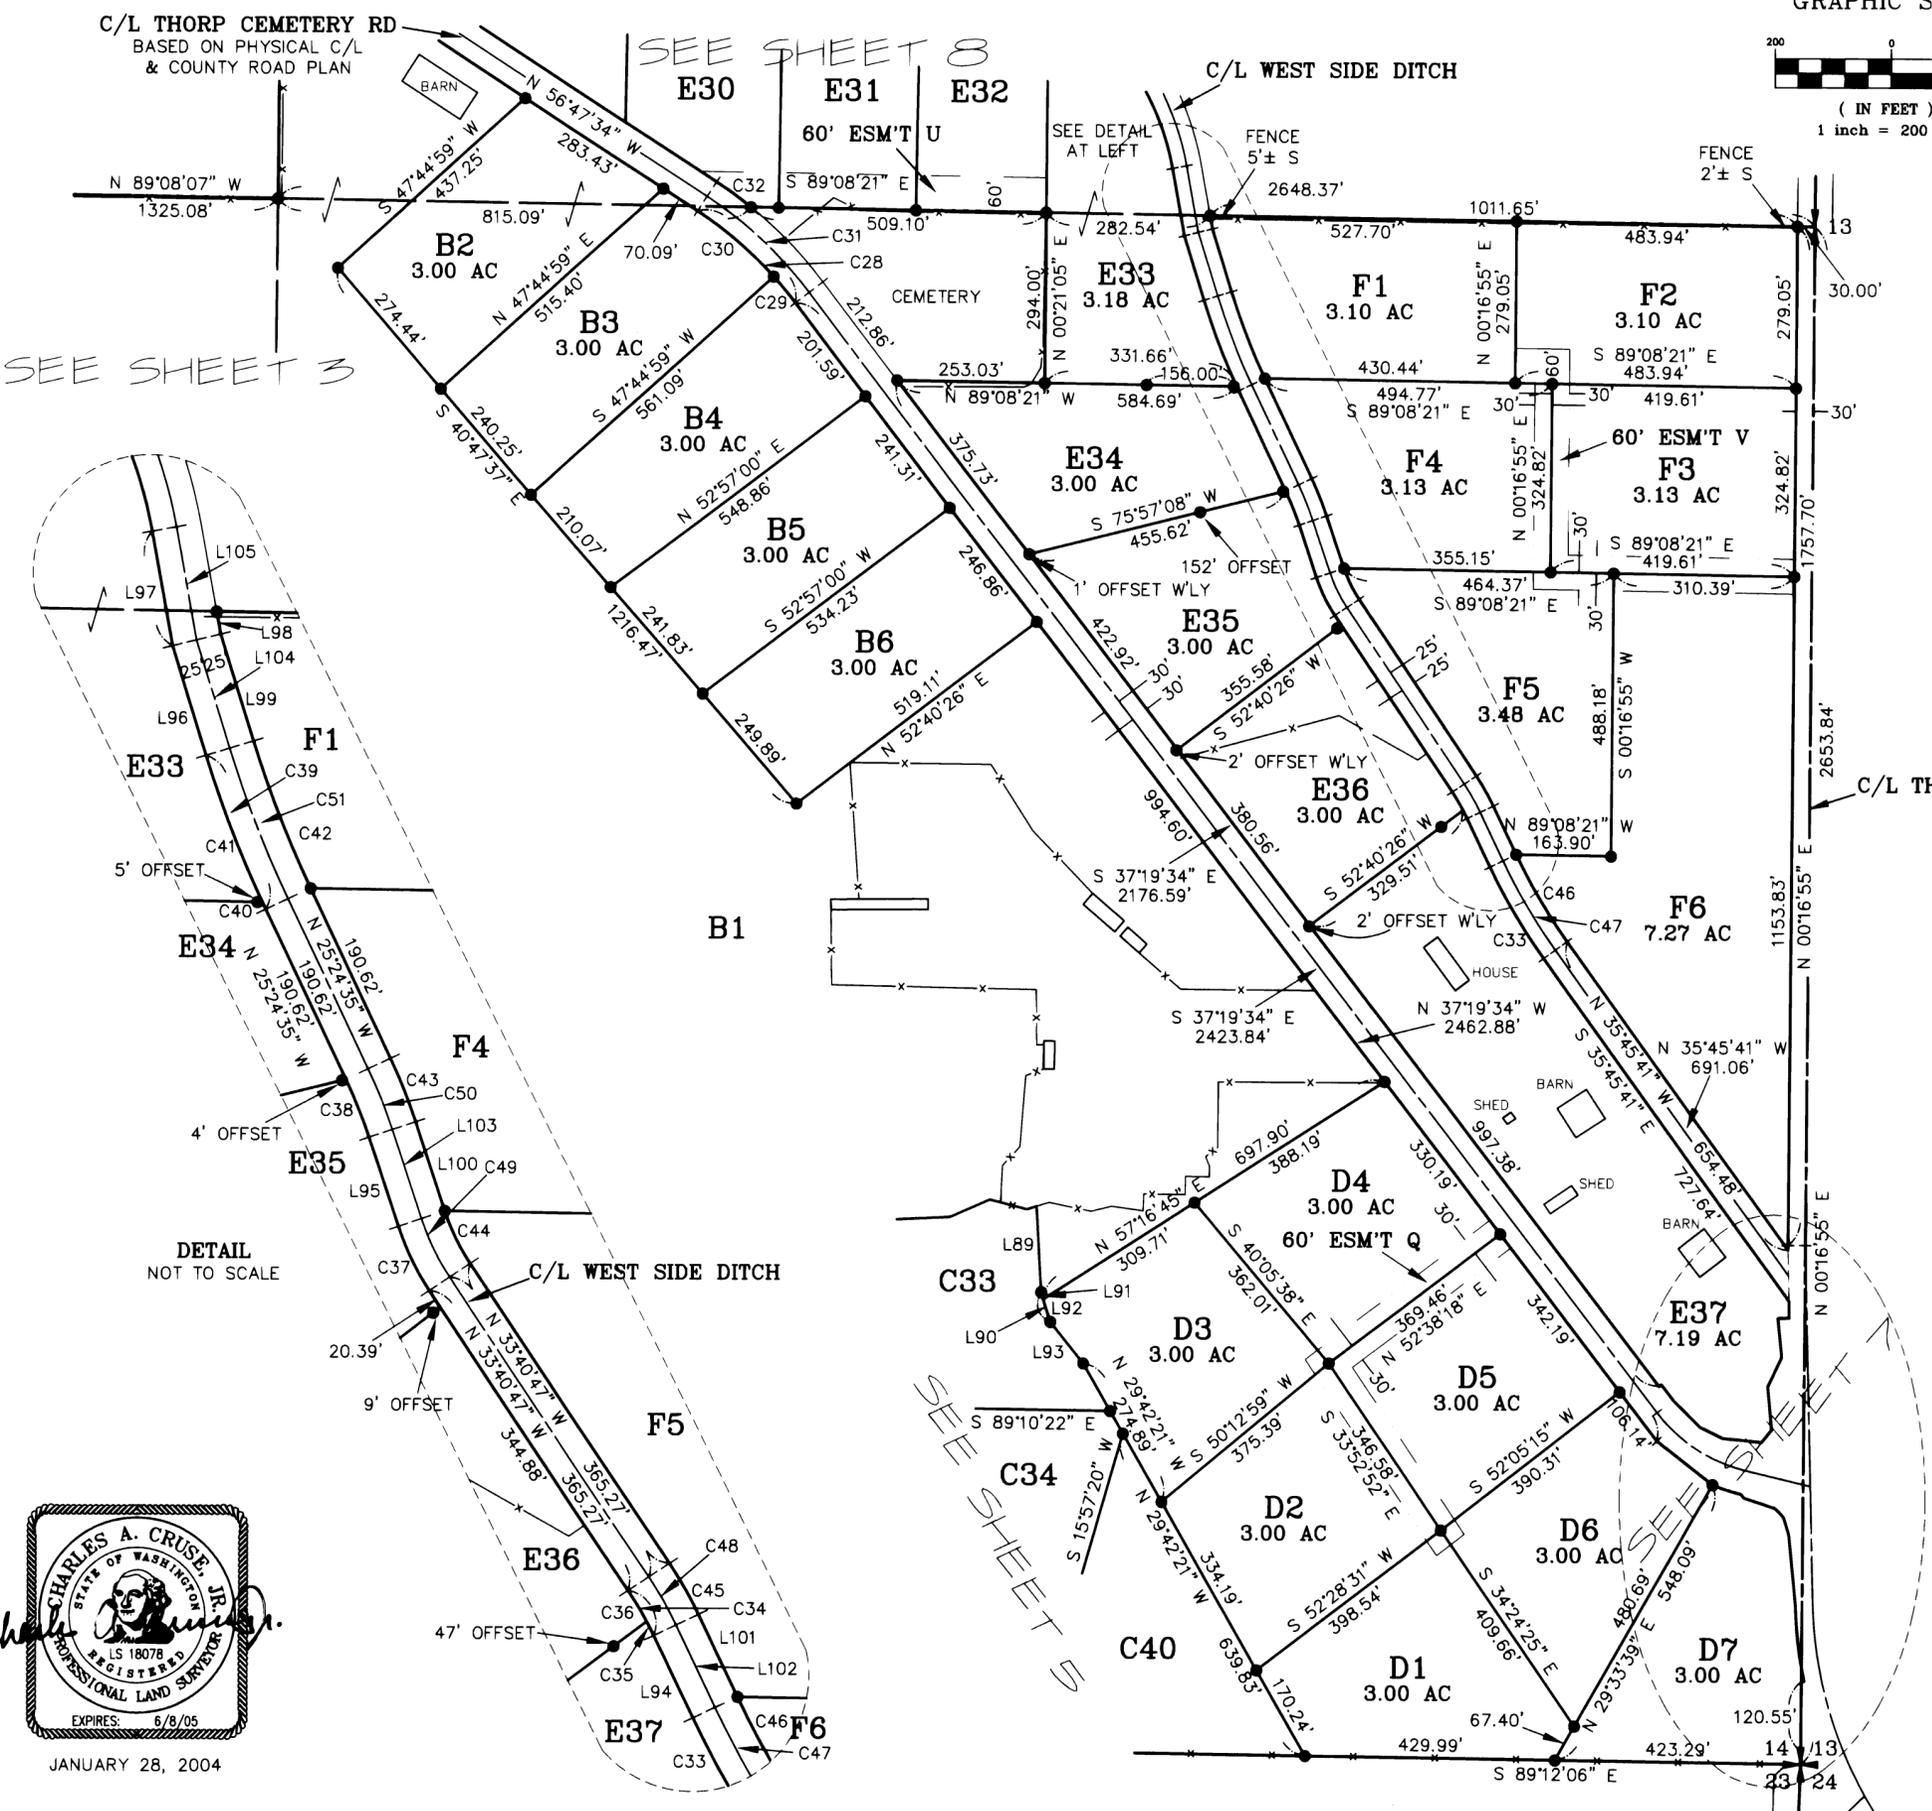


SEE SHEET 3

SEE SHEET 8

SEE SHEET 5



SEE SHEET 9

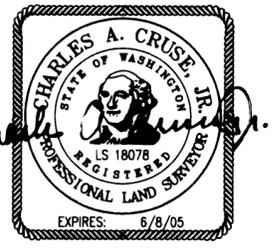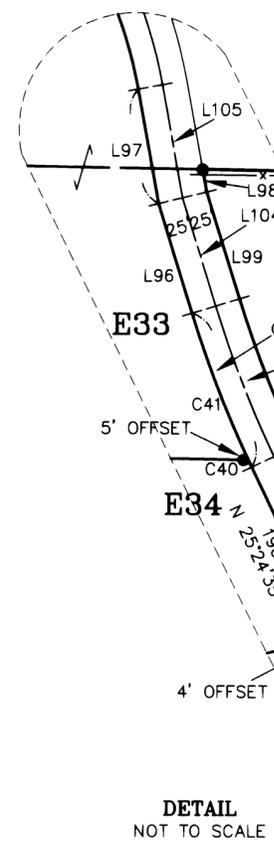

AUDITOR'S CERTIFICATE
 Filed for record this 28TH day of JANUARY,
 2004, at 10:52 A.M., in Book 29 of Surveys at
 page(s) 224 at the request of Cruse & Associates.
 DAVID B. BOWEN BY: *[Signature]*
 KITTITAS COUNTY AUDITOR

CRUSE & ASSOCIATES
 PROFESSIONAL LAND SURVEYORS
 217 East Fourth Street P.O. Box 959
 Ellensburg, WA 98926 (509) 962-8242
HARREL FARM/WILLOWBROOK

PART OF SECTIONS 13, 14, 15 & 23, T. 18 N., R. 17 E., W.M.,

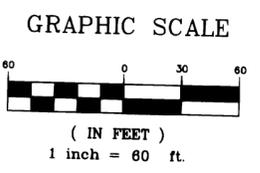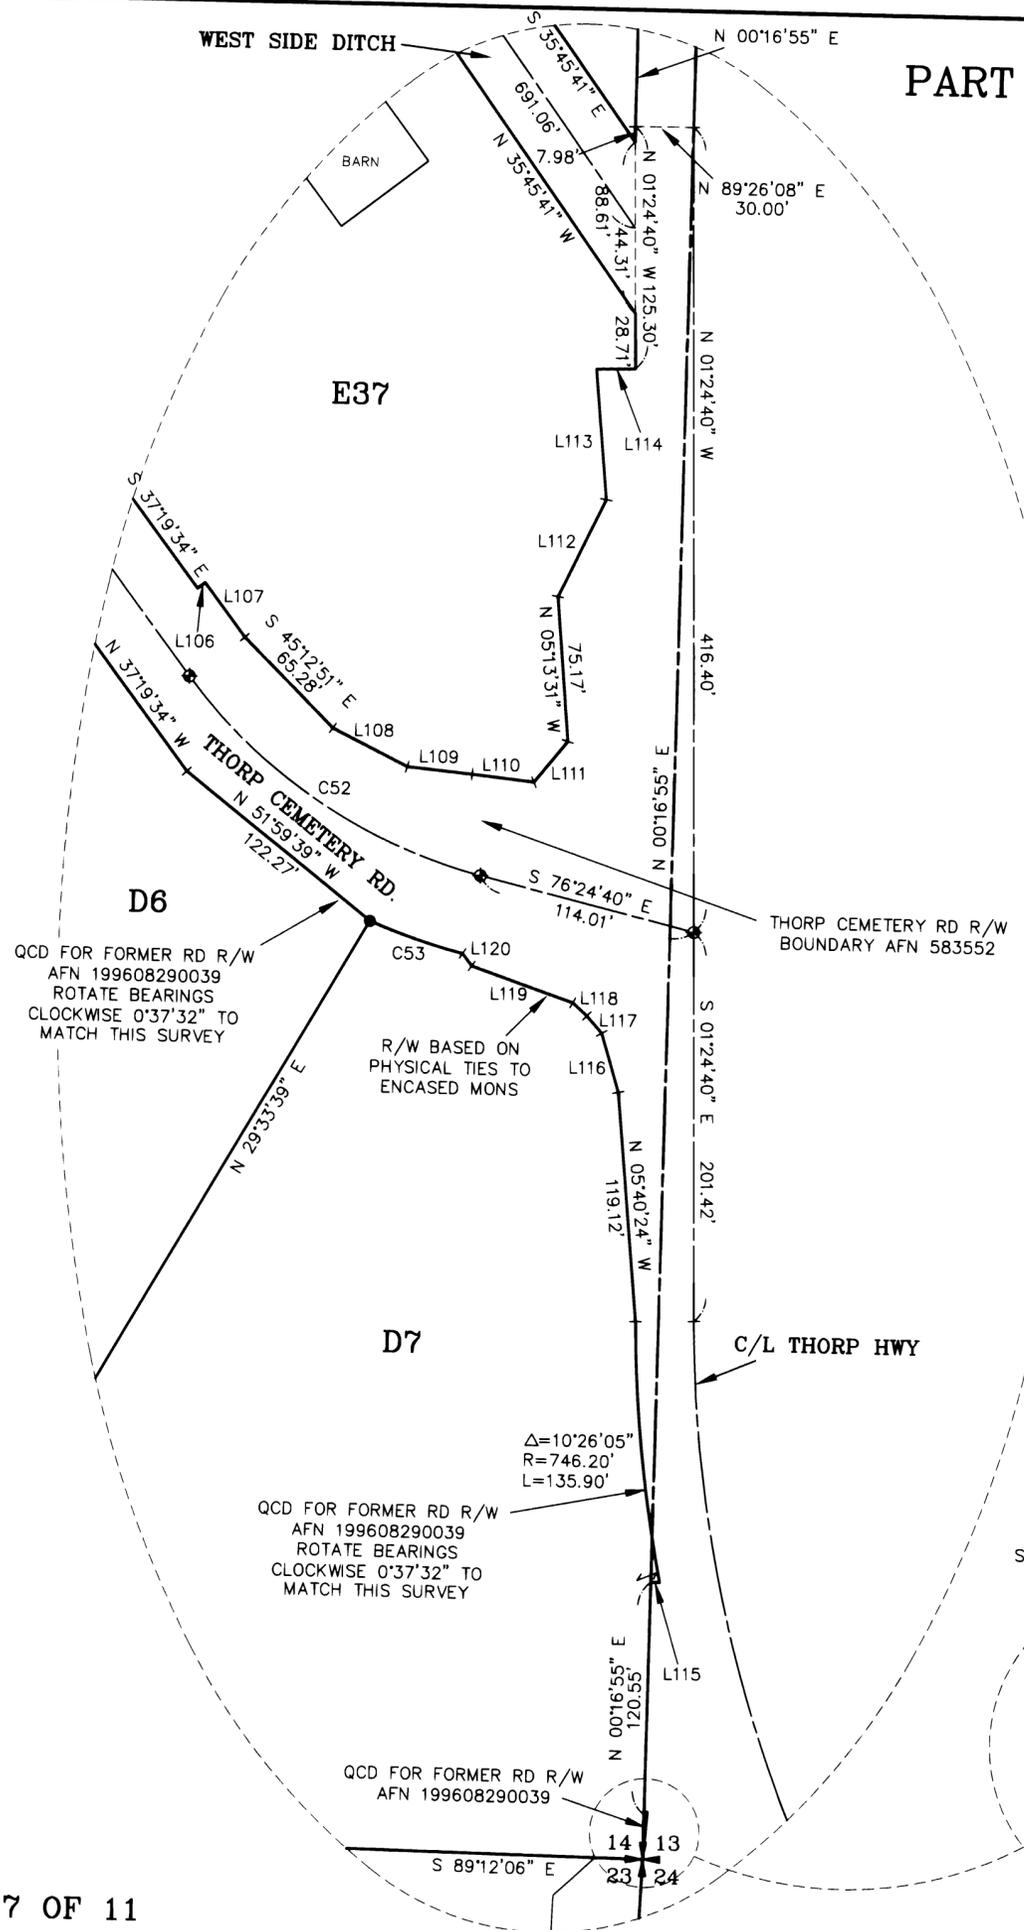

- LEGEND
- SET 5/8" REBAR W/ YELLOW CAP - "CRUSE 18078"
 - FOUND PIN & CAP
 - ⊙ FOUND ENCASED MONUMENT
 - x — FENCE

CURVE	RADIUS	LENGTH	DELTA
C52	272.84'	186.12'	39°05'06"
C53	314.11'	51.05'	09°18'43"


LINE	DIRECTION	DISTANCE
L106	N 52°40'26" E	5.00'
L107	S 37°19'34" E	34.98'
L108	S 63°56'50" E	43.35'
L109	S 84°44'22" E	34.03'
L110	S 84°02'29" E	32.21'
L111	N 38°13'51" E	27.25'
L112	N 25°09'14" E	55.90'
L113	N 05°38'07" W	67.88'
L114	N 88°35'20" E	20.00'
L115	S 89°43'05" E	4.59'
L116	N 17°03'54" W	31.66'
L117	N 41°37'21" W	11.75'
L118	N 48°41'29" W	10.06'
L119	N 71°19'23" W	55.62'
L120	N 37°19'33" W	8.00'

QCD FOR FORMER RD R/W
AFN 199608290039
ROTATE BEARINGS
CLOCKWISE 0°37'32" TO
MATCH THIS SURVEY

R/W BASED ON
PHYSICAL TIES TO
ENCASED MONS


QCD FOR FORMER RD R/W
AFN 199608290039
ROTATE BEARINGS
CLOCKWISE 0°37'32" TO
MATCH THIS SURVEY

QCD FOR FORMER RD R/W
AFN 199608290039

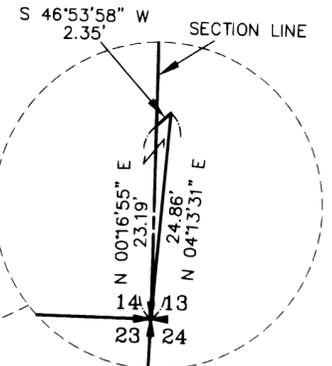

AUDITOR'S CERTIFICATE
Filed for record this 28TH day of JANUARY,
2004, at 10:52 A.M., in Book 29 of Surveys at
page(s) 227 at the request of Cruse & Associates.

DAVID B. BOWEN
KITTITAS COUNTY AUDITOR

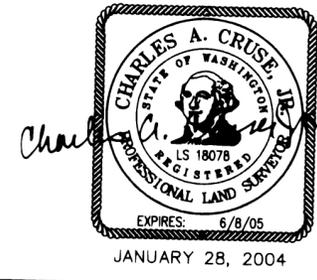

CRUSE & ASSOCIATES
PROFESSIONAL LAND SURVEYORS
217 East Fourth Street P.O. Box 959
Ellensburg, WA 98926 (509) 962-8242
HARREL FARM/WILLOWBROOK

200401280007 29-228

PART OF SECTIONS 13, 14, 15 AND 23, T. 18 N., R. 17 E., W.M.

BK G OF SHORT PLATS, PGS 36-37



LEGEND

- SET 5/8" REBAR W/ YELLOW CAP - "CRUSE 18078"
- FOUND PIN & CAP
- x — FENCE

GRAPHIC SCALE



(IN FEET)
1 inch = 200 ft.


CURVE	RADIUS	LENGTH	DELTA
C54	985.00'	84.96'	04°56'31"
C55	955.00'	231.48'	13°53'15"
C56	925.00'	224.21'	13°53'15"
C57	925.00'	153.38'	09°30'03"
C58	925.00'	70.82'	04°23'13"
C59	442.21'	128.82'	16°41'26"
C60	330.00'	174.31'	30°15'51"
C61	330.00'	32.58'	05°39'22"
C62	330.00'	141.73'	24°36'29"
C63	450.00'	109.35'	13°55'20"
C64	475.00'	115.42'	13°55'20"
C65	305.00'	161.10'	30°15'51"
C66	467.21'	136.10'	16°41'26"

LINE	DIRECTION	DISTANCE
L121	N 26°55'21" W	188.62'
L122	N 26°55'21" W	145.97'
L123	N 26°55'21" W	42.66'
L124	N 38°48'52" W	202.79'
L125	N 22°28'21" W	320.20'
L126	N 22°29'34" W	151.54'
L127	N 22°29'34" W	169.65'
L128	N 36°39'07" W	236.18'
L129	N 36°09'07" W	129.28'
L130	N 36°39'07" W	106.90'
L131	N 33°06'56" W	405.31'
L132	N 33°06'56" W	104.21'
L133	S 36°39'07" E	237.10'
L134	S 22°28'21" E	321.60'
L135	S 38°48'52" E	205.39'
L136	S 26°55'21" E	191.23'
L137	N 63°04'39" E	121.56'

NOTE: THE RIGHT OF WAY OF THE WEST SIDE IRRIGATION COMPANY CANAL HAS NEVER BEEN DEFINED AS TO EXACT WIDTH OR LOCATION. I USE THE PHYSICAL CANAL AND MAINTENANCE ROAD FOR ALIGNMENT AND A WIDTH TO ACCOMMODATE THE AVERAGE CANAL BANKS AND ROAD WIDTHS.

THORP CEMETERY ROAD R/W
BASED ON PHYSICAL C/L
& COUNTY ROAD PLAN

AUDITOR'S CERTIFICATE
Filed for record this 28TH day of JANUARY,
2004, at 10:52 A.M., in Book 29 of Surveys at
page(s) 228 at the request of Cruse & Associates.
DAVID B. BOWEN BY: *[Signature]*
KITITAS COUNTY AUDITOR

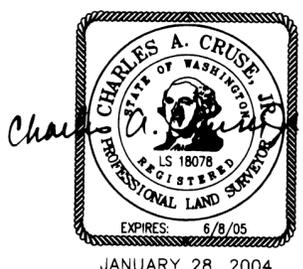

CRUSE & ASSOCIATES
PROFESSIONAL LAND SURVEYORS
217 East Fourth Street P.O. Box 959
Ellensburg, WA 98926 (509) 962-8242
HARREL FARM/WILLOWBROOK

SEE SHEET 3

SEE SHEET 6


PART OF SECTIONS 13, 14, 15 & 23, T. 18 N., R. 17 E., W.M.

NOTES:

1. THIS SURVEY WAS PERFORMED USING A NIKON DTM-521 TOTAL STATION. THE CONTROLLING MONUMENTS AND PROPERTY CORNERS SHOWN HEREON WERE LOCATED, STAKED AND CHECKED FROM A CLOSED FIELD TRAVERSE IN EXCESS OF 1:10,000 LINEAR CLOSURE AFTER AZIMUTH ADJUSTMENT.
2. THIS SURVEY MAY NOT SHOW ALL EASEMENTS OR IMPROVEMENTS WHICH MAY PERTAIN TO THIS PROPERTY.
3. ACCORDING TO KITTITAS RECLAMATION DISTRICT (KRD) RECORDS, PARCEL A1 HAS 155 IRRIGABLE ACRES; PARCEL A2 HAS 0 IRRIGABLE ACRES; PARCEL A3 HAS 4 IRRIGABLE ACRES; PARCEL A4 HAS 9 IRRIGABLE ACRES; PARCEL A5 HAS 3 IRRIGABLE ACRES; PARCEL A6 HAS 3 IRRIGABLE ACRES; PARCEL A7 HAS 18 IRRIGABLE ACRES; PARCEL A8 HAS 3 IRRIGABLE ACRES; PARCEL A9 HAS 3 IRRIGABLE ACRES; PARCEL A10 HAS 3 IRRIGABLE ACRES; PARCEL A11 HAS 3 IRRIGABLE ACRES; PARCEL A12 HAS 3 IRRIGABLE ACRES; PARCEL A13 HAS 3 IRRIGABLE ACRES; PARCEL B1 HAS 133 IRRIGABLE ACRES; PARCEL B2 HAS 3 IRRIGABLE ACRES; PARCEL B3 HAS 3 IRRIGABLE ACRES; PARCEL B4 HAS 3 IRRIGABLE ACRES; PARCEL B5 HAS 3 IRRIGABLE ACRES; PARCEL B6 HAS 3 IRRIGABLE ACRES; PARCEL C1 HAS 3 IRRIGABLE ACRES; PARCEL C2 HAS 3 IRRIGABLE ACRES; PARCEL C3 HAS 3 IRRIGABLE ACRES; PARCEL C4 HAS 3 IRRIGABLE ACRES; PARCEL C5 HAS 3 IRRIGABLE ACRES; PARCEL C6 HAS 3 IRRIGABLE ACRES; PARCEL C7 HAS 3 IRRIGABLE ACRES; PARCEL C8 HAS 3 IRRIGABLE ACRES; PARCEL C9 HAS 3 IRRIGABLE ACRES; PARCEL C10 HAS 3 IRRIGABLE ACRES; PARCEL C11 HAS 3 IRRIGABLE ACRES; PARCEL C12 HAS 3 IRRIGABLE ACRES; PARCEL C13 HAS 3 IRRIGABLE ACRES; PARCEL C14 HAS 3 IRRIGABLE ACRES; PARCEL C15 HAS 3 IRRIGABLE ACRES; PARCEL C16 HAS 3 IRRIGABLE ACRES; PARCEL C17 HAS 3 IRRIGABLE ACRES; PARCEL C18 HAS 3 IRRIGABLE ACRES; PARCEL C19 HAS 3 IRRIGABLE ACRES; PARCEL C20 HAS 3 IRRIGABLE ACRES; PARCEL C21 HAS 3 IRRIGABLE ACRES; PARCEL C22 HAS 3 IRRIGABLE ACRES; PARCEL C23 HAS 3 IRRIGABLE ACRES; PARCEL C24 HAS 3 IRRIGABLE ACRES; PARCEL C25 HAS 3 IRRIGABLE ACRES; PARCEL C26 HAS 3 IRRIGABLE ACRES; PARCEL C27 HAS 3 IRRIGABLE ACRES; PARCEL C28 HAS 3 IRRIGABLE ACRES; PARCEL C29 HAS 3 IRRIGABLE ACRES; PARCEL C30 HAS 3 IRRIGABLE ACRES; PARCEL C31 HAS 3 IRRIGABLE ACRES; PARCEL C32 HAS 3 IRRIGABLE ACRES; PARCEL C33 HAS 3 IRRIGABLE ACRES; PARCEL C34 HAS 3 IRRIGABLE ACRES; PARCEL C35 HAS 3 IRRIGABLE ACRES; PARCEL C36 HAS 3 IRRIGABLE ACRES; PARCEL C37 HAS 3 IRRIGABLE ACRES; PARCEL C38 HAS 3 IRRIGABLE ACRES; PARCEL C39 HAS 3 IRRIGABLE ACRES; PARCEL C40 HAS 3 IRRIGABLE ACRES; PARCEL D1 HAS 3 IRRIGABLE ACRES; PARCEL D2 HAS 3 IRRIGABLE ACRES; PARCEL D3 HAS 3 IRRIGABLE ACRES; PARCEL D4 HAS 3 IRRIGABLE ACRES; PARCEL D5 HAS 3 IRRIGABLE ACRES; PARCEL D6 HAS 3 IRRIGABLE ACRES; PARCEL D7 HAS 3 IRRIGABLE ACRES; PARCEL E1 HAS 3 IRRIGABLE ACRES; PARCEL E2 HAS 3 IRRIGABLE ACRES; PARCEL E3 HAS 3 IRRIGABLE ACRES; PARCEL E4 HAS 3 IRRIGABLE ACRES; PARCEL E5 HAS 4 IRRIGABLE ACRES; PARCEL E6 HAS 3 IRRIGABLE ACRES; PARCEL E7 HAS 3 IRRIGABLE ACRES; PARCEL E8 HAS 3 IRRIGABLE ACRES; PARCEL E9 HAS 3 IRRIGABLE ACRES; PARCEL E10 HAS 3 IRRIGABLE ACRES; PARCEL E11 HAS 3 IRRIGABLE ACRES; PARCEL E12 HAS 3 IRRIGABLE ACRES; PARCEL E13 HAS 3 IRRIGABLE ACRES; PARCEL E14 HAS 3 IRRIGABLE ACRES; PARCEL E15 HAS 3 IRRIGABLE ACRES; PARCEL E16 HAS 3 IRRIGABLE ACRES; PARCEL E17 HAS 3 IRRIGABLE ACRES; PARCEL E18 HAS 3 IRRIGABLE ACRES; PARCEL E19 HAS 3 IRRIGABLE ACRES; PARCEL E20 HAS 3 IRRIGABLE ACRES; PARCEL E21 HAS 3 IRRIGABLE ACRES; PARCEL E22 HAS 3 IRRIGABLE ACRES; PARCEL E23 HAS 3 IRRIGABLE ACRES; PARCEL E24 HAS 3 IRRIGABLE ACRES; PARCEL E25 HAS 3 IRRIGABLE ACRES; PARCEL E26 HAS 3 IRRIGABLE ACRES; PARCEL E27 HAS 3 IRRIGABLE ACRES; PARCEL E28 HAS 3 IRRIGABLE ACRES; PARCEL E29 HAS 3 IRRIGABLE ACRES; PARCEL E30 HAS 3 IRRIGABLE ACRES; PARCEL E31 HAS 3 IRRIGABLE ACRES; PARCEL E32 HAS 4 IRRIGABLE ACRES; PARCEL E33 HAS 3 IRRIGABLE ACRES; PARCEL E34 HAS 4 IRRIGABLE ACRES; PARCEL E35 HAS 3 IRRIGABLE ACRES; PARCEL F1 HAS 0 IRRIGABLE ACRES; PARCEL F2 HAS 0 IRRIGABLE ACRES; PARCEL F3 HAS 0 IRRIGABLE ACRES; PARCEL F4 HAS 0 IRRIGABLE ACRES; PARCEL F5 HAS 0 IRRIGABLE ACRES; PARCEL F6 HAS 0 IRRIGABLE ACRES. KRD WATER MAY ONLY BE APPLIED TO IRRIGABLE ACREAGE.
4. FULL PAYMENT OF ANNUAL KRD ASSESSMENT IS REQUIRED REGARDLESS OF THE USE OR NON-USE OF WATER BY THE OWNER.
5. THE LANDOWNERS MUST PROVIDE FOR THE APPOINTMENT OF ONE WATER MASTER FOR EACH TURNOUT, WHO SHALL BE RESPONSIBLE FOR ORDERING WATER FOR THE ENTIRE PROPERTY. THE WATER MASTER WILL BE RESPONSIBLE FOR KEEPING WATER USE RECORDS FOR EACH LOT. KRD WILL ONLY BE RESPONSIBLE FOR KEEPING RECORDS ON THE TOTAL WATER ORDERED AT THE KRD TURNOUT.
6. KRD OPERATIONS AND MAINTENANCE ROADS ARE FOR DISTRICT USE ONLY. RESIDENTIAL AND RECREATIONAL USE IS PROHIBITED.
7. KRD IS ONLY RESPONSIBLE FOR DELIVERY OF WATER TO THE HIGHEST FEASIBLE POINT IN EACH 160 ACRE UNIT OR DESIGNATED TURNOUT. THE KRD IS NOT RESPONSIBLE FOR WATER DELIVERY LOSS (SEEPAGE, EVAPORATION, ETC.) BELOW THE DESIGNATED TURNOUT.
8. AN IRRIGATION EASEMENT 10 FEET IN WIDTH IS RESERVED ALONG ALL LOT LINES. THE 10 FOOT EASEMENT SHALL ABUT THE EXTERIOR PROPERTY BOUNDARY AND SHALL BE DIVIDED 5 FEET ON EACH SIDE OF INTERIOR LOT LINES.
9. THESE PARCELS ARE EXEMPT FROM THE KITTITAS COUNTY SUBDIVISION ORDINANCE UNDER CHAP. 16.04.020(1) AND (5).

LEGAL DESCRIPTIONS

- ORIGINAL PARCELS - AFN'S 199608290039, 199812180019, 199812180020 & A PORTION OF 566388
- PARCEL A1
PARCEL A1 OF THAT CERTAIN SURVEY AS RECORDED JANUARY 28, 2004 IN BOOK 29 OF SURVEYS AT PAGES 221-231 UNDER AUDITOR'S FILE NO. 200401280007, RECORDS OF KITTITAS COUNTY, WASHINGTON; BEING A PORTION OF THE SOUTHWEST AND SOUTHEAST QUARTERS OF SECTION 15 AND OF THE SOUTHWEST QUARTER OF SECTION 14, ALL IN TOWNSHIP 18 NORTH, RANGE 17 EAST, W.M., IN THE COUNTY OF KITTITAS, STATE OF WASHINGTON.
- PARCEL A2
PARCEL A2 OF THAT CERTAIN SURVEY AS RECORDED JANUARY 28, 2004 IN BOOK 29 OF SURVEYS AT PAGES 221-231 UNDER AUDITOR'S FILE NO. 200401280007, RECORDS OF KITTITAS COUNTY, WASHINGTON; BEING A PORTION OF THE SOUTHEAST QUARTER OF SECTION 15, TOWNSHIP 18 NORTH, RANGE 17 EAST, W.M., IN THE COUNTY OF KITTITAS, STATE OF WASHINGTON.
- PARCEL A3
PARCEL A3 OF THAT CERTAIN SURVEY AS RECORDED JANUARY 28, 2004 IN BOOK 29 OF SURVEYS AT PAGES 221-231 UNDER AUDITOR'S FILE NO. 200401280007, RECORDS OF KITTITAS COUNTY, WASHINGTON; BEING A PORTION OF THE SOUTHWEST AND SOUTHEAST QUARTERS OF SECTION 15, TOWNSHIP 18 NORTH, RANGE 17 EAST, W.M., IN THE COUNTY OF KITTITAS, STATE OF WASHINGTON.
- PARCELS A4, A5 & A6
PARCEL ___ OF THAT CERTAIN SURVEY AS RECORDED JANUARY 28, 2004 IN BOOK 29 OF SURVEYS AT PAGES 221-231 UNDER AUDITOR'S FILE NO. 200401280007, RECORDS OF KITTITAS COUNTY, WASHINGTON; BEING A PORTION OF THE SOUTHEAST QUARTER OF SECTION 15, TOWNSHIP 18 NORTH, RANGE 17 EAST, W.M., IN THE COUNTY OF KITTITAS, STATE OF WASHINGTON.
- PARCEL A7
PARCEL A7 OF THAT CERTAIN SURVEY AS RECORDED JANUARY 28, 2004 IN BOOK 29 OF SURVEYS AT PAGES 221-231 UNDER AUDITOR'S FILE NO. 200401280007, RECORDS OF KITTITAS COUNTY, WASHINGTON; BEING A PORTION OF THE SOUTHEAST QUARTER OF SECTION 15 AND OF THE SOUTHWEST QUARTER OF SECTION 14, ALL IN TOWNSHIP 18 NORTH, RANGE 17 EAST, W.M., IN THE COUNTY OF KITTITAS, STATE OF WASHINGTON.
- PARCELS A8, A9, A10, A11, A12 & A13
PARCEL ___ OF THAT CERTAIN SURVEY AS RECORDED JANUARY 28, 2004 IN BOOK 29 OF SURVEYS AT PAGES 221-231 UNDER AUDITOR'S FILE NO. 200401280007, RECORDS OF KITTITAS COUNTY, WASHINGTON; BEING A PORTION OF THE SOUTHWEST QUARTER OF SECTION 14, TOWNSHIP 18 NORTH, RANGE 17 EAST, W.M., IN THE COUNTY OF KITTITAS, STATE OF WASHINGTON.
- PARCEL B1
PARCEL B1 OF THAT CERTAIN SURVEY AS RECORDED JANUARY 28, 2004 IN BOOK 29 OF SURVEYS AT PAGES 221-231 UNDER AUDITOR'S FILE NO. 200401280007, RECORDS OF KITTITAS COUNTY, WASHINGTON; BEING A PORTION OF THE SOUTHWEST, SOUTHEAST AND NORTHEAST QUARTERS OF SECTION 14, AND OF THE NORTHWEST QUARTER OF SECTION 23, ALL IN TOWNSHIP 18 NORTH, RANGE 17 EAST, W.M., IN THE COUNTY OF KITTITAS, STATE OF WASHINGTON.
- PARCELS B2 & B3
PARCEL ___ OF THAT CERTAIN SURVEY AS RECORDED JANUARY 28, 2004 IN BOOK 29 OF SURVEYS AT PAGES 221-231 UNDER AUDITOR'S FILE NO. 200401280007, RECORDS OF KITTITAS COUNTY, WASHINGTON; BEING A PORTION OF THE SOUTHEAST AND NORTHEAST QUARTERS OF SECTION 14, TOWNSHIP 18 NORTH, RANGE 17 EAST, W.M., IN THE COUNTY OF KITTITAS, STATE OF WASHINGTON.
- PARCELS B4, B5 & B6
PARCEL ___ OF THAT CERTAIN SURVEY AS RECORDED JANUARY 28, 2004 IN BOOK 29 OF SURVEYS AT PAGES 221-231 UNDER AUDITOR'S FILE NO. 200401280007, RECORDS OF KITTITAS COUNTY, WASHINGTON; BEING A PORTION OF THE SOUTHWEST QUARTER OF SECTION 14, TOWNSHIP 18 NORTH, RANGE 17 EAST, W.M., IN THE COUNTY OF KITTITAS, STATE OF WASHINGTON.
- PARCELS C1, C2, C3, C4, C5, C6, C7, C8, C9 & C10
PARCEL ___ OF THAT CERTAIN SURVEY AS RECORDED JANUARY 28, 2004 IN BOOK 29 OF SURVEYS AT PAGES 221-231 UNDER AUDITOR'S FILE NO. 200401280007, RECORDS OF KITTITAS COUNTY, WASHINGTON; BEING A PORTION OF THE NORTHWEST QUARTER OF SECTION 23, TOWNSHIP 18 NORTH, RANGE 17 EAST, W.M., IN THE COUNTY OF KITTITAS, STATE OF WASHINGTON.

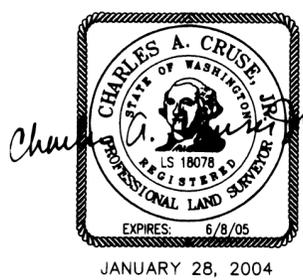

AUDITOR'S CERTIFICATE
 Filed for record this 28TH day of JANUARY, 2004, at 10:52 A.M., in Book 29 of Surveys at page(s) 229 at the request of Cruse & Associates.
 DAVID B. BOWEN, Auditor
 KITTITAS COUNTY AUDITOR

CRUSE & ASSOCIATES
 PROFESSIONAL LAND SURVEYORS
 217 East Fourth Street P.O. Box 959
 Ellensburg, WA 98926 (509) 962-8242
HARREL FARM/WILLOWBROOK

PART OF SECTIONS 13, 14, 15 & 23, T. 18 N., R. 17 E., W.M.

LEGAL DESCRIPTIONS (CONT.)

PARCEL C11

PARCEL C11 OF THAT CERTAIN SURVEY AS RECORDED JANUARY 28, 2004 IN BOOK 29 OF SURVEYS AT PAGES 221-231 UNDER AUDITOR'S FILE NO. 200401280007, RECORDS OF KITTITAS COUNTY, WASHINGTON; BEING A PORTION OF THE SOUTHWEST QUARTER OF SECTION 14, AND OF THE NORTHWEST QUARTER OF SECTION 23, ALL IN TOWNSHIP 18 NORTH, RANGE 17 EAST, W.M., IN THE COUNTY OF KITTITAS, STATE OF WASHINGTON.

PARCELS C12, C13 & C14

PARCEL ___ OF THAT CERTAIN SURVEY AS RECORDED JANUARY 28, 2004 IN BOOK 29 OF SURVEYS AT PAGES 221-231 UNDER AUDITOR'S FILE NO. 200401280007, RECORDS OF KITTITAS COUNTY, WASHINGTON; BEING A PORTION OF THE NORTHWEST QUARTER OF SECTION 23, TOWNSHIP 18 NORTH, RANGE 17 EAST, W.M., IN THE COUNTY OF KITTITAS, STATE OF WASHINGTON.

PARCELS C15, C16 & C17

PARCEL ___ OF THAT CERTAIN SURVEY AS RECORDED JANUARY 28, 2004 IN BOOK 29 OF SURVEYS AT PAGES 221-231 UNDER AUDITOR'S FILE NO. 200401280007, RECORDS OF KITTITAS COUNTY, WASHINGTON; BEING A PORTION OF THE NORTHWEST AND NORTHEAST QUARTERS OF SECTION 23, TOWNSHIP 18 NORTH, RANGE 17 EAST, W.M., IN THE COUNTY OF KITTITAS, STATE OF WASHINGTON.

PARCEL C18

PARCEL C18 OF THAT CERTAIN SURVEY AS RECORDED JANUARY 28, 2004 IN BOOK 29 OF SURVEYS AT PAGES 221-231 UNDER AUDITOR'S FILE NO. 200401280007, RECORDS OF KITTITAS COUNTY, WASHINGTON; BEING A PORTION OF THE SOUTHWEST AND SOUTHEAST QUARTERS OF SECTION 14, AND OF THE NORTHWEST AND NORTHEAST QUARTERS OF SECTION 23, ALL IN TOWNSHIP 18 NORTH, RANGE 17 EAST, W.M., IN THE COUNTY OF KITTITAS, STATE OF WASHINGTON.

PARCEL C19

PARCEL C19 OF THAT CERTAIN SURVEY AS RECORDED JANUARY 28, 2004 IN BOOK 29 OF SURVEYS AT PAGES 221-231 UNDER AUDITOR'S FILE NO. 200401280007, RECORDS OF KITTITAS COUNTY, WASHINGTON; BEING A PORTION OF THE SOUTHWEST AND SOUTHEAST QUARTERS OF SECTION 14, TOWNSHIP 18 NORTH, RANGE 17 EAST, W.M., IN THE COUNTY OF KITTITAS, STATE OF WASHINGTON.

PARCELS C20 & C21

PARCEL ___ OF THAT CERTAIN SURVEY AS RECORDED JANUARY 28, 2004 IN BOOK 29 OF SURVEYS AT PAGES 221-231 UNDER AUDITOR'S FILE NO. 200401280007, RECORDS OF KITTITAS COUNTY, WASHINGTON; BEING A PORTION OF THE SOUTHEAST QUARTER OF SECTION 14, TOWNSHIP 18 NORTH, RANGE 17 EAST, W.M., IN THE COUNTY OF KITTITAS, STATE OF WASHINGTON.

PARCEL C22

PARCEL C22 OF THAT CERTAIN SURVEY AS RECORDED JANUARY 28, 2004 IN BOOK 29 OF SURVEYS AT PAGES 221-231 UNDER AUDITOR'S FILE NO. 200401280007, RECORDS OF KITTITAS COUNTY, WASHINGTON; BEING A PORTION OF THE SOUTHEAST QUARTER OF SECTION 14, AND OF THE NORTHEAST QUARTER OF SECTION 23, ALL IN TOWNSHIP 18 NORTH, RANGE 17 EAST, W.M., IN THE COUNTY OF KITTITAS, STATE OF WASHINGTON.

PARCELS C23, C24, C25, C26, C27 & C28

PARCEL ___ OF THAT CERTAIN SURVEY AS RECORDED JANUARY 28, 2004 IN BOOK 29 OF SURVEYS AT PAGES 221-231 UNDER AUDITOR'S FILE NO. 200401280007, RECORDS OF KITTITAS COUNTY, WASHINGTON; BEING A PORTION OF THE NORTHEAST QUARTER OF SECTION 23, TOWNSHIP 18 NORTH, RANGE 17 EAST, W.M., IN THE COUNTY OF KITTITAS, STATE OF WASHINGTON.

PARCEL C29

PARCEL C29 OF THAT CERTAIN SURVEY AS RECORDED JANUARY 28, 2004 IN BOOK 29 OF SURVEYS AT PAGES 221-231 UNDER AUDITOR'S FILE NO. 200401280007, RECORDS OF KITTITAS COUNTY, WASHINGTON; BEING A PORTION OF THE SOUTHEAST QUARTER OF SECTION 14, AND OF THE NORTHEAST QUARTER OF SECTION 23, ALL IN TOWNSHIP 18 NORTH, RANGE 17 EAST, W.M., IN THE COUNTY OF KITTITAS, STATE OF WASHINGTON.

PARCELS C30, C31, C32, C33, C34 & C35

PARCEL ___ OF THAT CERTAIN SURVEY AS RECORDED JANUARY 28, 2004 IN BOOK 29 OF SURVEYS AT PAGES 221-231 UNDER AUDITOR'S FILE NO. 200401280007, RECORDS OF KITTITAS COUNTY, WASHINGTON; BEING A PORTION OF THE SOUTHEAST QUARTER OF SECTION 14, TOWNSHIP 18 NORTH, RANGE 17 EAST, W.M., IN THE COUNTY OF KITTITAS, STATE OF WASHINGTON.

PARCEL C36

PARCEL C36 OF THAT CERTAIN SURVEY AS RECORDED JANUARY 28, 2004 IN BOOK 29 OF SURVEYS AT PAGES 221-231 UNDER AUDITOR'S FILE NO. 200401280007, RECORDS OF KITTITAS COUNTY, WASHINGTON; BEING A PORTION OF THE SOUTHEAST QUARTER OF SECTION 14, AND OF THE NORTHEAST QUARTER OF SECTION 23, ALL IN TOWNSHIP 18 NORTH, RANGE 17 EAST, W.M., IN THE COUNTY OF KITTITAS, STATE OF WASHINGTON.

PARCELS C37, C38 & C39

PARCEL ___ OF THAT CERTAIN SURVEY AS RECORDED JANUARY 28, 2004 IN BOOK 29 OF SURVEYS AT PAGES 221-231 UNDER AUDITOR'S FILE NO. 200401280007, RECORDS OF KITTITAS COUNTY, WASHINGTON; BEING A PORTION OF THE NORTHEAST QUARTER OF SECTION 23, TOWNSHIP 18 NORTH, RANGE 17 EAST, W.M., IN THE COUNTY OF KITTITAS, STATE OF WASHINGTON.

LEGAL DESCRIPTIONS (CONT.)

PARCEL C40

PARCEL C40 OF THAT CERTAIN SURVEY AS RECORDED JANUARY 28, 2004 IN BOOK 29 OF SURVEYS AT PAGES 221-231 UNDER AUDITOR'S FILE NO. 200401280007, RECORDS OF KITTITAS COUNTY, WASHINGTON; BEING A PORTION OF THE SOUTHEAST QUARTER OF SECTION 14, TOWNSHIP 18 NORTH, RANGE 17 EAST, W.M., IN THE COUNTY OF KITTITAS, STATE OF WASHINGTON.

PARCELS D1, D2, D3, D4, D5 & D6

PARCEL ___ OF THAT CERTAIN SURVEY AS RECORDED JANUARY 28, 2004 IN BOOK 29 OF SURVEYS AT PAGES 221-231 UNDER AUDITOR'S FILE NO. 200401280007, RECORDS OF KITTITAS COUNTY, WASHINGTON; BEING A PORTION OF THE SOUTHEAST QUARTER OF SECTION 14, TOWNSHIP 18 NORTH, RANGE 17 EAST, W.M., IN THE COUNTY OF KITTITAS, STATE OF WASHINGTON.

PARCEL D7

PARCEL D7 OF THAT CERTAIN SURVEY AS RECORDED JANUARY 28, 2004 IN BOOK 29 OF SURVEYS AT PAGES 221-231 UNDER AUDITOR'S FILE NO. 200401280007, RECORDS OF KITTITAS COUNTY, WASHINGTON; BEING A PORTION OF THE SOUTHEAST QUARTER OF SECTION 14, AND OF THE SOUTHWEST QUARTER OF SECTION 13, ALL IN TOWNSHIP 18 NORTH, RANGE 17 EAST, W.M., IN THE COUNTY OF KITTITAS, STATE OF WASHINGTON.

PARCELS E1, E2, E3 & E4

PARCEL ___ OF THAT CERTAIN SURVEY AS RECORDED JANUARY 28, 2004 IN BOOK 29 OF SURVEYS AT PAGES 221-231 UNDER AUDITOR'S FILE NO. 200401280007, RECORDS OF KITTITAS COUNTY, WASHINGTON; BEING A PORTION OF THE NORTHWEST QUARTER OF SECTION 14, TOWNSHIP 18 NORTH, RANGE 17 EAST, W.M., IN THE COUNTY OF KITTITAS, STATE OF WASHINGTON.

PARCEL E5

PARCEL E5 OF THAT CERTAIN SURVEY AS RECORDED JANUARY 28, 2004 IN BOOK 29 OF SURVEYS AT PAGES 221-231 UNDER AUDITOR'S FILE NO. 200401280007, RECORDS OF KITTITAS COUNTY, WASHINGTON; BEING A PORTION OF THE NORTHWEST AND NORTHEAST QUARTERS OF SECTION 14, TOWNSHIP 18 NORTH, RANGE 17 EAST, W.M., IN THE COUNTY OF KITTITAS, STATE OF WASHINGTON.

PARCEL E6

PARCEL E6 OF THAT CERTAIN SURVEY AS RECORDED JANUARY 28, 2004 IN BOOK 29 OF SURVEYS AT PAGES 221-231 UNDER AUDITOR'S FILE NO. 200401280007, RECORDS OF KITTITAS COUNTY, WASHINGTON; BEING A PORTION OF THE NORTHEAST QUARTER OF SECTION 14, TOWNSHIP 18 NORTH, RANGE 17 EAST, W.M., IN THE COUNTY OF KITTITAS, STATE OF WASHINGTON.

PARCEL E7

PARCEL E7 OF THAT CERTAIN SURVEY AS RECORDED JANUARY 28, 2004 IN BOOK 29 OF SURVEYS AT PAGES 221-231 UNDER AUDITOR'S FILE NO. 200401280007, RECORDS OF KITTITAS COUNTY, WASHINGTON; BEING A PORTION OF THE NORTHWEST AND NORTHEAST QUARTERS OF SECTION 14, TOWNSHIP 18 NORTH, RANGE 17 EAST, W.M., IN THE COUNTY OF KITTITAS, STATE OF WASHINGTON.

PARCELS E8, E9, E10, E11, E12 & E13

PARCEL ___ OF THAT CERTAIN SURVEY AS RECORDED JANUARY 28, 2004 IN BOOK 29 OF SURVEYS AT PAGES 221-231 UNDER AUDITOR'S FILE NO. 200401280007, RECORDS OF KITTITAS COUNTY, WASHINGTON; BEING A PORTION OF THE NORTHWEST QUARTER OF SECTION 14, TOWNSHIP 18 NORTH, RANGE 17 EAST, W.M., IN THE COUNTY OF KITTITAS, STATE OF WASHINGTON.

PARCEL E14

PARCEL E14 OF THAT CERTAIN SURVEY AS RECORDED JANUARY 28, 2004 IN BOOK 29 OF SURVEYS AT PAGES 221-231 UNDER AUDITOR'S FILE NO. 200401280007, RECORDS OF KITTITAS COUNTY, WASHINGTON; BEING A PORTION OF THE NORTHWEST AND NORTHEAST QUARTERS OF SECTION 14, TOWNSHIP 18 NORTH, RANGE 17 EAST, W.M., IN THE COUNTY OF KITTITAS, STATE OF WASHINGTON.


PARCELS E15, E16 & E17

PARCEL ___ OF THAT CERTAIN SURVEY AS RECORDED JANUARY 28, 2004 IN BOOK 29 OF SURVEYS AT PAGES 221-231 UNDER AUDITOR'S FILE NO. 200401280007, RECORDS OF KITTITAS COUNTY, WASHINGTON; BEING A PORTION OF THE NORTHEAST QUARTER OF SECTION 14, TOWNSHIP 18 NORTH, RANGE 17 EAST, W.M., IN THE COUNTY OF KITTITAS, STATE OF WASHINGTON.

AUDITOR'S CERTIFICATE

Filed for record this 28TH day of JANUARY, 2004, at 10:52 A.M., in Book 29 of Surveys at page(s) 230 at the request of Cruse & Associates.

DAVID B. BOWEN BY [Signature] KITTITAS COUNTY AUDITOR

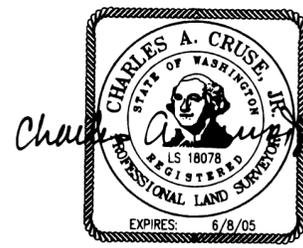

CRUSE & ASSOCIATES PROFESSIONAL LAND SURVEYORS 217 East Fourth Street P.O. Box 959 Ellensburg, WA 98926 (509) 962-8242 HARREL FARM/WILLOWBROOK

PART OF SECTIONS 13, 14, 15 & 23, T. 18 N., R. 17 E., W.M.

LEGAL DESCRIPTIONS (CONT.)

PARCEL E18

PARCEL E18 OF THAT CERTAIN SURVEY AS RECORDED JANUARY 28, 2004 IN BOOK 29 OF SURVEYS AT PAGES 221-231, UNDER AUDITOR'S FILE NO. 200401280007, RECORDS OF KITTITAS COUNTY, WASHINGTON; BEING A PORTION OF THE NORTHWEST AND NORTHEAST QUARTERS OF SECTION 14, TOWNSHIP 18 NORTH, RANGE 17 EAST, W.M., IN THE COUNTY OF KITTITAS, STATE OF WASHINGTON.

PARCELS E19, E20 & E21

PARCEL ___ OF THAT CERTAIN SURVEY AS RECORDED JANUARY 28, 2004 IN BOOK 29 OF SURVEYS AT PAGES 221-231, UNDER AUDITOR'S FILE NO. 200401280007, RECORDS OF KITTITAS COUNTY, WASHINGTON; BEING A PORTION OF THE NORTHWEST QUARTER OF SECTION 14, TOWNSHIP 18 NORTH, RANGE 17 EAST, W.M., IN THE COUNTY OF KITTITAS, STATE OF WASHINGTON.

PARCEL E22

PARCEL E22 OF THAT CERTAIN SURVEY AS RECORDED JANUARY 28, 2004 IN BOOK 29 OF SURVEYS AT PAGES 221-231, UNDER AUDITOR'S FILE NO. 200401280007, RECORDS OF KITTITAS COUNTY, WASHINGTON; BEING A PORTION OF THE NORTHWEST AND NORTHEAST QUARTERS OF SECTION 14, TOWNSHIP 18 NORTH, RANGE 17 EAST, W.M., IN THE COUNTY OF KITTITAS, STATE OF WASHINGTON.

PARCELS E23, E24, E25, E26 & E27

PARCEL ___ OF THAT CERTAIN SURVEY AS RECORDED JANUARY 28, 2004 IN BOOK 29 OF SURVEYS AT PAGES 221-231, UNDER AUDITOR'S FILE NO. 200401280007, RECORDS OF KITTITAS COUNTY, WASHINGTON; BEING A PORTION OF THE NORTHEAST QUARTER OF SECTION 14, TOWNSHIP 18 NORTH, RANGE 17 EAST, W.M., IN THE COUNTY OF KITTITAS, STATE OF WASHINGTON.

PARCELS E28 & E29

PARCEL ___ OF THAT CERTAIN SURVEY AS RECORDED JANUARY 28, 2004 IN BOOK 29 OF SURVEYS AT PAGES 221-231, UNDER AUDITOR'S FILE NO. 200401280007, RECORDS OF KITTITAS COUNTY, WASHINGTON; BEING A PORTION OF THE NORTHWEST AND NORTHEAST QUARTERS OF SECTION 14, TOWNSHIP 18 NORTH, RANGE 17 EAST, W.M., IN THE COUNTY OF KITTITAS, STATE OF WASHINGTON.

PARCELS E30, E31 & E32

PARCEL ___ OF THAT CERTAIN SURVEY AS RECORDED JANUARY 28, 2004 IN BOOK 29 OF SURVEYS AT PAGES 221-231, UNDER AUDITOR'S FILE NO. 200401280007, RECORDS OF KITTITAS COUNTY, WASHINGTON; BEING A PORTION OF THE NORTHEAST QUARTER OF SECTION 14, TOWNSHIP 18 NORTH, RANGE 17 EAST, W.M., IN THE COUNTY OF KITTITAS, STATE OF WASHINGTON.

PARCEL E33

PARCEL E33 OF THAT CERTAIN SURVEY AS RECORDED JANUARY 28, 2004 IN BOOK 29 OF SURVEYS AT PAGES 221-231, UNDER AUDITOR'S FILE NO. 200401280007, RECORDS OF KITTITAS COUNTY, WASHINGTON; BEING A PORTION OF THE NORTHEAST AND SOUTHEAST QUARTERS OF SECTION 14, TOWNSHIP 18 NORTH, RANGE 17 EAST, W.M., IN THE COUNTY OF KITTITAS, STATE OF WASHINGTON.

PARCELS E34, E35, E36 & E37

PARCEL ___ OF THAT CERTAIN SURVEY AS RECORDED JANUARY 28, 2004 IN BOOK 29 OF SURVEYS AT PAGES 221-231, UNDER AUDITOR'S FILE NO. 200401280007, RECORDS OF KITTITAS COUNTY, WASHINGTON; BEING A PORTION OF THE SOUTHEAST QUARTER OF SECTION 14, TOWNSHIP 18 NORTH, RANGE 17 EAST, W.M., IN THE COUNTY OF KITTITAS, STATE OF WASHINGTON.

PARCELS F1, F2, F3, F4, F5 & F6

PARCEL ___ OF THAT CERTAIN SURVEY AS RECORDED JANUARY 28, 2004 IN BOOK 29 OF SURVEYS AT PAGES 221-231, UNDER AUDITOR'S FILE NO. 200401280007, RECORDS OF KITTITAS COUNTY, WASHINGTON; BEING A PORTION OF THE SOUTHEAST QUARTER OF SECTION 14, TOWNSHIP 18 NORTH, RANGE 17 EAST, W.M., IN THE COUNTY OF KITTITAS, STATE OF WASHINGTON.

EASEMENT J

EASEMENT J AS DELINEATED ON THAT CERTAIN SURVEY RECORDED JANUARY 28, 2004 IN BOOK 29 OF SURVEYS AT PAGES 221-231, UNDER AUDITOR'S FILE NO. 200401280007, RECORDS OF KITTITAS COUNTY, WASHINGTON; BEING ACROSS A PORTION OF THE SOUTHWEST QUARTER OF SECTION 14, TOWNSHIP 18 NORTH, RANGE 17 EAST, W.M., IN THE COUNTY OF KITTITAS, STATE OF WASHINGTON; AFFECTING PARCELS A1, A8, A9, A10, A11, A12 AND A13 OF SAID SURVEY.

EASEMENT K

EASEMENT K AS DELINEATED ON THAT CERTAIN SURVEY RECORDED JANUARY 28, 2004 IN BOOK 29 OF SURVEYS AT PAGES 221-231, UNDER AUDITOR'S FILE NO. 200401280007, RECORDS OF KITTITAS COUNTY, WASHINGTON; BEING ACROSS A PORTION OF THE NORTHWEST QUARTER OF SECTION 23, TOWNSHIP 18 NORTH, RANGE 17 EAST, W.M., IN THE COUNTY OF KITTITAS, STATE OF WASHINGTON; AFFECTING PARCELS C2, C3, C4 AND C5 OF SAID SURVEY.

EASEMENT L

EASEMENT L AS DELINEATED ON THAT CERTAIN SURVEY RECORDED JANUARY 28, 2004 IN BOOK 29 OF SURVEYS AT PAGES 221-231, UNDER AUDITOR'S FILE NO. 200401280007, RECORDS OF KITTITAS COUNTY, WASHINGTON; BEING ACROSS A PORTION OF THE NORTHWEST QUARTER OF SECTION 23, TOWNSHIP 18 NORTH, RANGE 17 EAST, W.M., IN THE COUNTY OF KITTITAS, STATE OF WASHINGTON; AFFECTING PARCELS C7, C8, C9, C10, C11, C12, C13 AND C14 OF SAID SURVEY.

LEGAL DESCRIPTIONS (CONT.)

EASEMENT M

EASEMENT M AS DELINEATED ON THAT CERTAIN SURVEY RECORDED JANUARY 28, 2004 IN BOOK 29 OF SURVEYS AT PAGES 221-231, UNDER AUDITOR'S FILE NO. 200401280007, RECORDS OF KITTITAS COUNTY, WASHINGTON; BEING ACROSS A PORTION OF THE SOUTHEAST QUARTER OF SECTION 14 AND OF THE NORTHEAST QUARTER OF SECTION 23, ALL IN TOWNSHIP 18 NORTH, RANGE 17 EAST, W.M., IN THE COUNTY OF KITTITAS, STATE OF WASHINGTON; AFFECTING PARCELS C15, C16, C17, C18, C19, C20, C21, C22, C23, C24 AND C25 OF SAID SURVEY.

EASEMENT N

EASEMENT N AS DELINEATED ON THAT CERTAIN SURVEY RECORDED JANUARY 28, 2004 IN BOOK 29 OF SURVEYS AT PAGES 221-231, UNDER AUDITOR'S FILE NO. 200401280007, RECORDS OF KITTITAS COUNTY, WASHINGTON; BEING ACROSS A PORTION OF THE SOUTHEAST QUARTER OF SECTION 14 AND OF THE NORTHEAST QUARTER OF SECTION 23, ALL IN TOWNSHIP 18 NORTH, RANGE 17 EAST, W.M., IN THE COUNTY OF KITTITAS, STATE OF WASHINGTON; AFFECTING PARCELS C26, C27, C28, C29, C30, C31, C32, C33, C34, C35, C36, C37, C38 AND C39 OF SAID SURVEY.

EASEMENT P

EASEMENT P AS DELINEATED ON THAT CERTAIN SURVEY RECORDED JANUARY 28, 2004 IN BOOK 29 OF SURVEYS AT PAGES 221-231, UNDER AUDITOR'S FILE NO. 200401280007, RECORDS OF KITTITAS COUNTY, WASHINGTON; BEING ACROSS A PORTION OF THE SOUTHEAST QUARTER OF SECTION 14, TOWNSHIP 18 NORTH, RANGE 17 EAST, W.M., IN THE COUNTY OF KITTITAS, STATE OF WASHINGTON; AFFECTING PARCEL C35 OF SAID SURVEY.

EASEMENT Q

EASEMENT Q AS DELINEATED ON THAT CERTAIN SURVEY RECORDED JANUARY 28, 2004 IN BOOK 29 OF SURVEYS AT PAGES 221-231, UNDER AUDITOR'S FILE NO. 200401280007, RECORDS OF KITTITAS COUNTY, WASHINGTON; BEING ACROSS A PORTION OF THE SOUTHEAST QUARTER OF SECTION 14, TOWNSHIP 18 NORTH, RANGE 17 EAST, W.M., IN THE COUNTY OF KITTITAS, STATE OF WASHINGTON; AFFECTING PARCELS D1, D2, D3, D4, D5 AND D6 OF SAID SURVEY.

EASEMENT R

EASEMENT R AS DELINEATED ON THAT CERTAIN SURVEY RECORDED JANUARY 28, 2004 IN BOOK 29 OF SURVEYS AT PAGES 221-231, UNDER AUDITOR'S FILE NO. 200401280007, RECORDS OF KITTITAS COUNTY, WASHINGTON; BEING ACROSS A PORTION OF THE NORTHEAST AND NORTHWEST QUARTERS OF SECTION 14, TOWNSHIP 18 NORTH, RANGE 17 EAST, W.M., IN THE COUNTY OF KITTITAS, STATE OF WASHINGTON; AFFECTING PARCELS E1, E2, E3, E4, E5, E6, E7, E8, E9 AND E10 OF SAID SURVEY.

EASEMENT S

EASEMENT S AS DELINEATED ON THAT CERTAIN SURVEY RECORDED JANUARY 28, 2004 IN BOOK 29 OF SURVEYS AT PAGES 221-231, UNDER AUDITOR'S FILE NO. 200401280007, RECORDS OF KITTITAS COUNTY, WASHINGTON; BEING ACROSS A PORTION OF THE NORTHEAST AND NORTHWEST QUARTERS OF SECTION 14, TOWNSHIP 18 NORTH, RANGE 17 EAST, W.M., IN THE COUNTY OF KITTITAS, STATE OF WASHINGTON; AFFECTING PARCELS E11, E12, E13, E14, E15, E16, E17, E18, E19 AND E20 OF SAID SURVEY.

EASEMENT T

EASEMENT T AS DELINEATED ON THAT CERTAIN SURVEY RECORDED JANUARY 28, 2004 IN BOOK 29 OF SURVEYS AT PAGES 221-231, UNDER AUDITOR'S FILE NO. 200401280007, RECORDS OF KITTITAS COUNTY, WASHINGTON; BEING ACROSS A PORTION OF THE NORTHEAST AND NORTHWEST QUARTERS OF SECTION 14, TOWNSHIP 18 NORTH, RANGE 17 EAST, W.M., IN THE COUNTY OF KITTITAS, STATE OF WASHINGTON; AFFECTING PARCELS E21, E22, E23, E24, E25, E26, E27 AND E28 OF SAID SURVEY.

EASEMENT U

EASEMENT U AS DELINEATED ON THAT CERTAIN SURVEY RECORDED JANUARY 28, 2004 IN BOOK 29 OF SURVEYS AT PAGES 221-231, UNDER AUDITOR'S FILE NO. 200401280007, RECORDS OF KITTITAS COUNTY, WASHINGTON; BEING ACROSS A PORTION OF THE NORTHEAST QUARTER OF SECTION 14, TOWNSHIP 18 NORTH, RANGE 17 EAST, W.M., IN THE COUNTY OF KITTITAS, STATE OF WASHINGTON; AFFECTING PARCELS E30, E31 AND E32 OF SAID SURVEY.


EASEMENT V

EASEMENT V AS DELINEATED ON THAT CERTAIN SURVEY RECORDED JANUARY 28, 2004 IN BOOK 29 OF SURVEYS AT PAGES 221-231, UNDER AUDITOR'S FILE NO. 200401280007, RECORDS OF KITTITAS COUNTY, WASHINGTON; BEING ACROSS A PORTION OF THE SOUTHEAST QUARTER OF SECTION 14, TOWNSHIP 18 NORTH, RANGE 17 EAST, W.M., IN THE COUNTY OF KITTITAS, STATE OF WASHINGTON; AFFECTING PARCELS F2, F3, F4, F5 AND F6 OF SAID SURVEY.

AUDITOR'S CERTIFICATE

Filed for record this 28TH day of JANUARY, 2004, at 10:52 A.M., in Book 29 of Surveys at page(s) 231 at the request of Cruse & Associates.

DAVID B. BOWEN, KITTITAS COUNTY AUDITOR

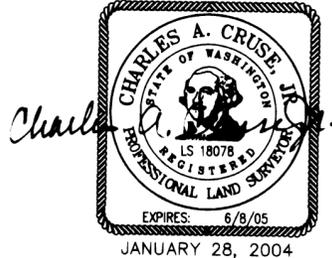

CRUSE & ASSOCIATES PROFESSIONAL LAND SURVEYORS 217 East Fourth Street P.O. Box 959 Ellensburg, WA 98926 (509) 962-8242 HARREL FARM/WILLOWBROOK