
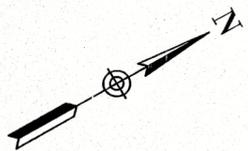


**BOUNDARY LINE ADJUSTMENT**  
**SUNCADIA - PHASE 1, DIVISION 12**  
 A PORTION OF SECTION 19, T. 20 N., R. 15 E., W.M.,  
 KITTITAS COUNTY, WASHINGTON

BL-16-00017

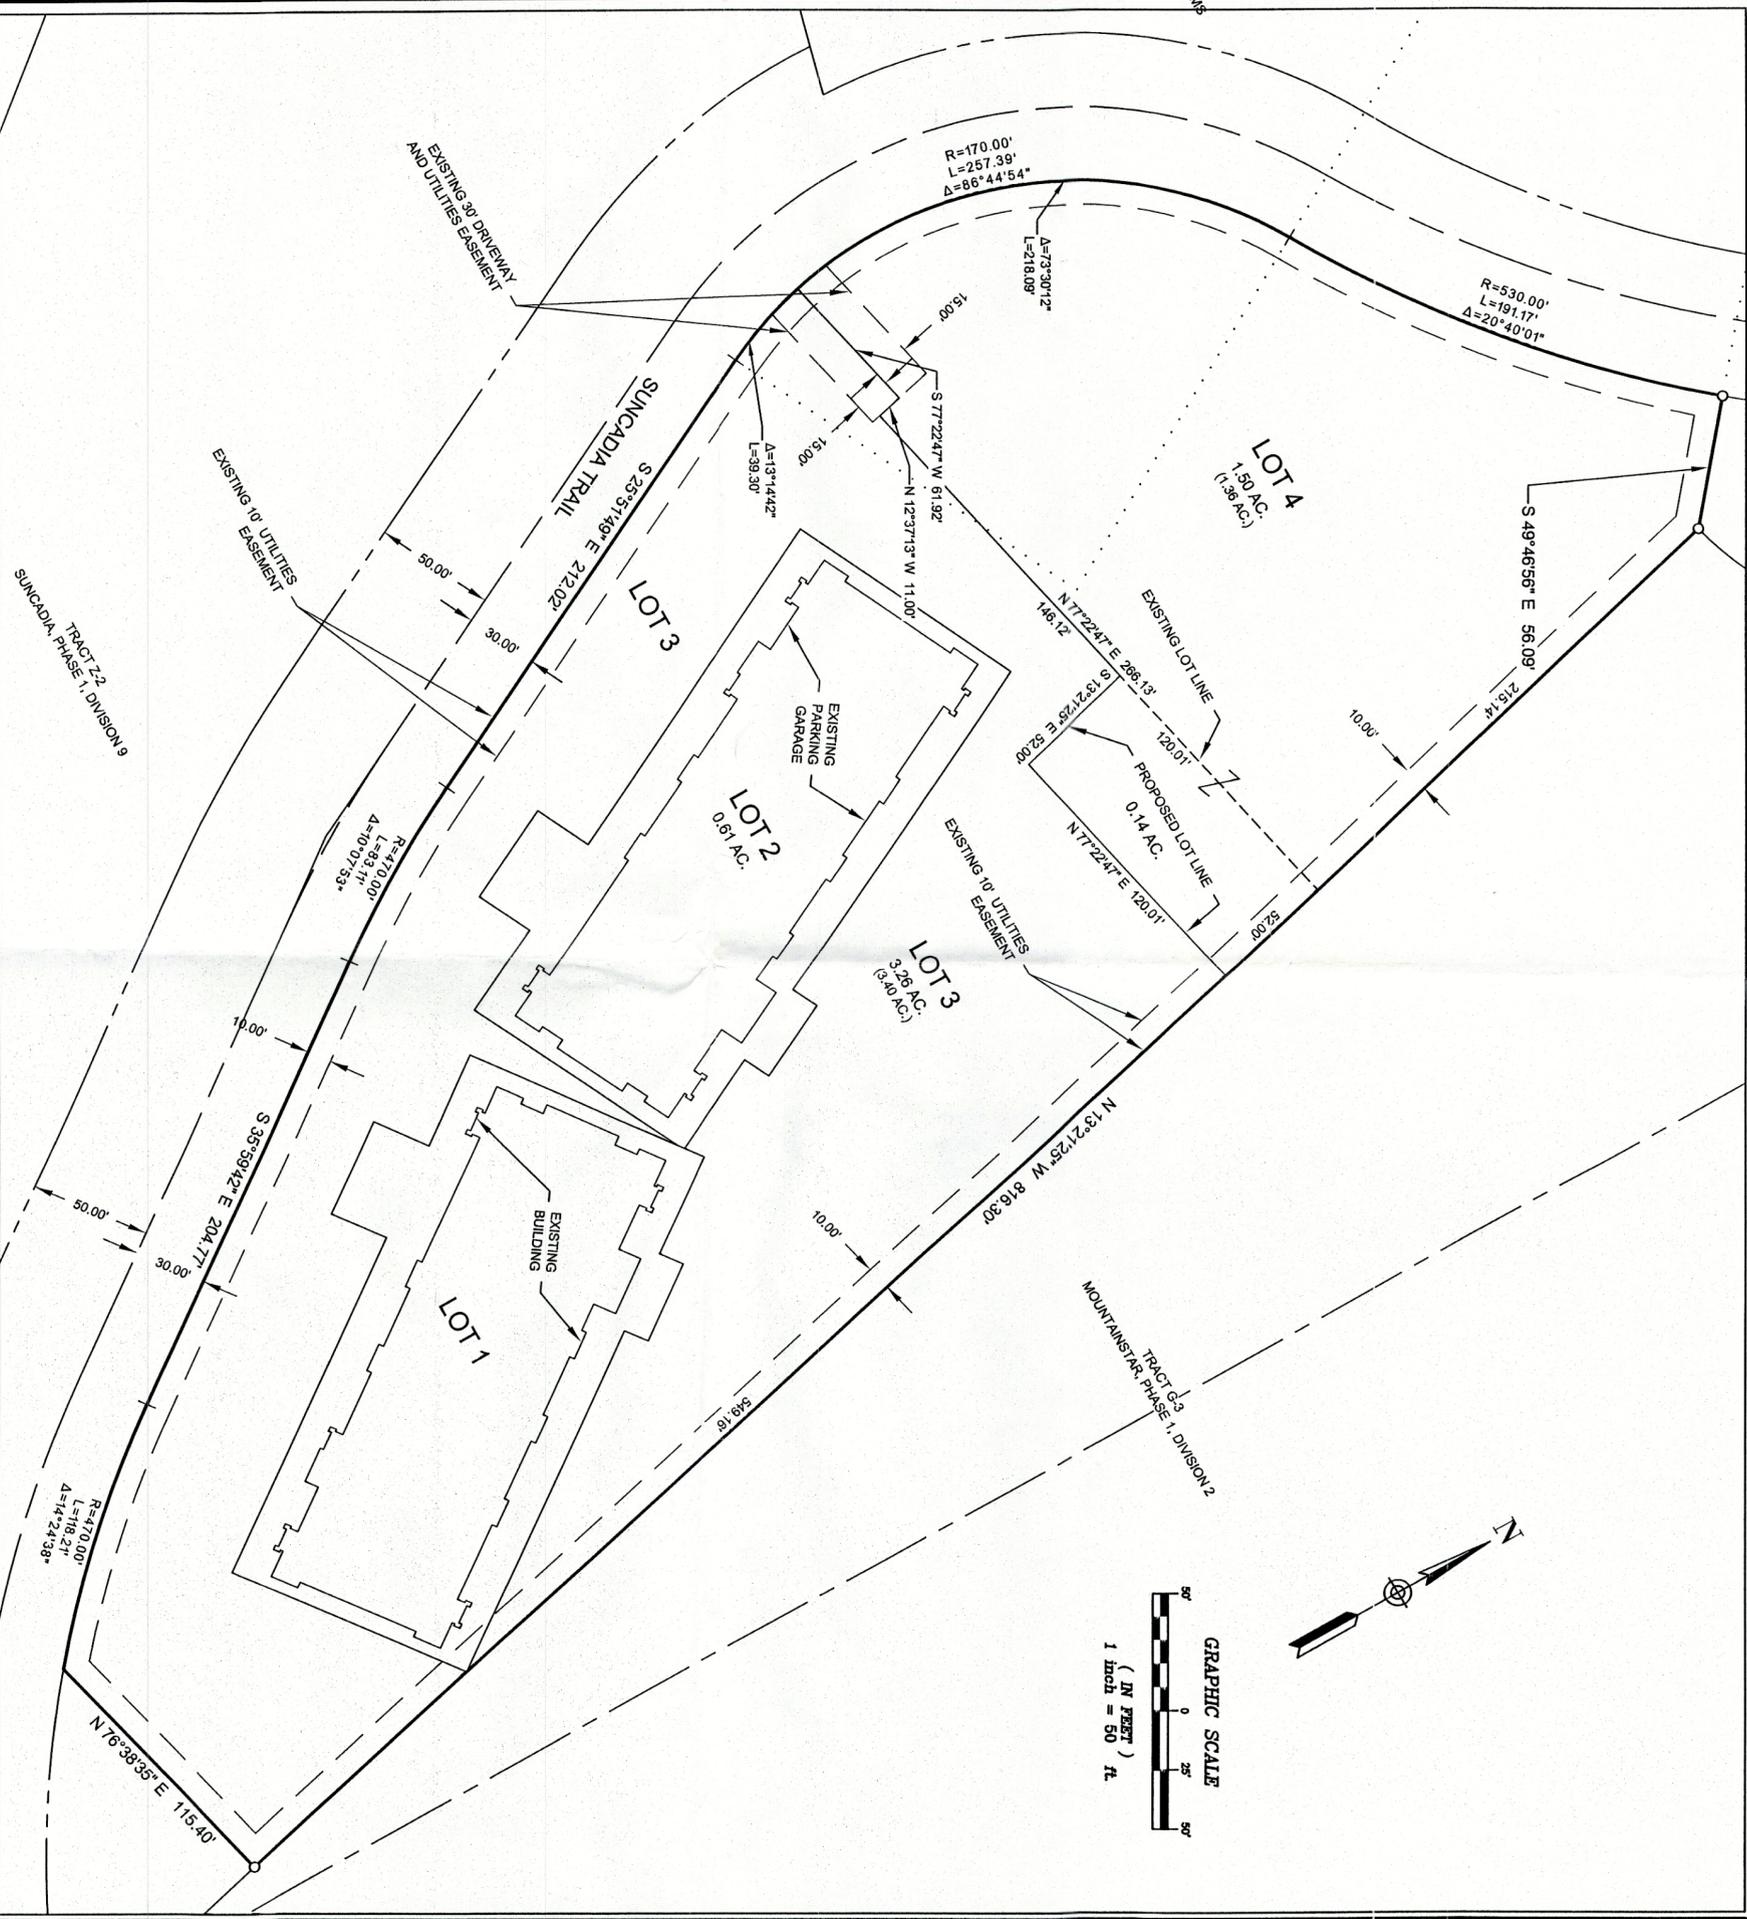

**RECORDING CERTIFICATE**

FILED FOR RECORD THIS \_\_\_\_\_ DAY OF \_\_\_\_\_ 20\_\_\_\_ AT \_\_\_\_\_ M.  
 IN BOOK \_\_\_\_\_ OF \_\_\_\_\_ AT PAGE \_\_\_\_\_ AT THE REQUEST OF \_\_\_\_\_  
 \_\_\_\_\_  
 DUSTIN L. PIERCE

\_\_\_\_\_  
 JERALD V. PETTIT Deputy County Auditor  
 County Auditor

---

165 NE Juniper Street, Suite 201 • Issaquah, WA 98027 • Phone: (425) 392-0250 • Fax: (425) 391-3055  
 Eastern Washington Division  
 407 Southwater Blvd. • Cle Elum, WA 98922 • Phone: (509) 674-7433 • Fax: (509) 674-7419  
 Western Washington Division

**Encompass**  
 ENGINEERING & SURVEYING

**PRELIMINARY BOUNDARY LINE ADJUSTMENT**

PREPARED FOR  
 HIGHWAY PARK 9, LLC  
 A PORTION OF THE SE 1/4 OF THE SW 1/4 OF  
 SECTION 19, TOWNSHIP 20 NORTH, RANGE 15 EAST, W.M.,  
 KITTITAS COUNTY, WASHINGTON

DWN BY \_\_\_\_\_ DATE 10/2016 JOB NO. 16080  
 CHKD BY DLP SCALE 1" = 50' SHEET 1 OF 2  
 GW

