# **RECORD-OF-SURVEY** FOR BOUNDARY LINE ADJUSTMENT PORTION OF THE NORTHEAST QUARTER, SECTION 02. TOWNSHIP 19N, RANGE 14E, W.M.

# **EXISTING LEGAL DESCRIPTIONS**

PARCEL 1 LOT 1 OF 7L SHORT PLAT, FILED UNDER KITITAS COUNTY SHORT PLAT NUMBER 06-17, UNDER ALDITORS FILE NUMBER 200704113029, RECORDS CF KITITAS COUNTY, WASHINGTON.

PARCEL Z LOT 2 OF 7L SHORT PLAT, FILED UNDER KITTITAS COUNTY SHORT PLAT NUMBER 06-17, UNDER ALDITORS FILE NUMBER 200704113029, RECORDS CF KITTITAS COUNTY, WASHINGTON.

PARCEL 5

LOT 3 OF 7L SHORT PLAT, FILED UNDER KITTITAS COUNTY SHORT PLAT
NUMBER 06-17, UNDER AUDITORS FILE NUMBER 200704110029,
RECORDS OF KITTITAS COUNTY, WASHINGTON.

### PARCEL 4

LOT 1 OF SE SHORT PLAT FILED LINDER KITDTAS COUNTY SHORT PLAT NUMBER 07-40, UNDER AUDITORS FILE NUMBER 200911180001, RECORDS OF KITTITAS COUNTY, WASHINGTON.

## EXISTING AREAS

PARCEL 1 - 148,550± S.F. (3.410 ACRES±)
PARCEL 2 - 132,583± S.F. (3.044 ACRES±)
PARCEL 3 - 150,376± S.F. (3.452 ACRES±)
PARCEL 3 - 141,687± S.F. (3.253 ACRES±)

# ADJUSTED LEGAL DESCRIPTIONS

ADJUSTED LOT 1
THAT PORTION OF LOTS 1, 2 AND 3 OF 7L SHORT PLAT, FILED UNDER
KITITIAS COUNTY SHORT PLAT NUMBER 06–17, UNDER AUDITORS FILE
NUMBER 200704110029, RECCRIS OF KITITIAS COUNTY, WASHINGTON,
MORE PARTICULARLY DESCRIBED AS FOLLOWS.

COMMENCING AT THE SOLITHWEST CORNER OF SAID LOT 3 THENCE NORTH 02'36'45" EAST, 359.18 FEET ALONG THE WEST LINE OF SAID LOT 3 TO THE TRUE POINT OF BEGINNING:

OF SAID LOT 3 TO THE TRUE POINT OF BEGINNING;
HENDEC CONTINUEN OWRITH COPE'S ESST, 857.61 FEET ALSING THE
WEST LINE OF SAID SHORT PLAT TO THE NORTHWEST CONNER OF SAID
HENDEC SOUTH STOTICAT EAST, 25.68 FEET ALONG SAID NOTTH LINE
TO A POINT OF TANGENCY;
TO A POINT OF TANGENCY;
AND SAID NORTH LINE, BEING THE ARC OF
A CURVE TO THE RIGHT, HANNIC A RADIUS OF 440.00 FEET, THROUGH
ACEDITAL ANGLE OF 1429 SIT, AND AN ARC LEISTING OF 112.44

THENCE SOUTH 38'22'52" EAST, 31.05 FEET ALONG SAID NORTH LINE; THENCE SOUTH 02'23'00" WEST, 604.49 FEET TO A POINT BEING SOUTH 89'13'37" EAST, 318.58 FEET FROM THE TRUE POINT OF

THENCE NORTH 89"13"37" WEST, 318.58 FEET TO THE TRUE POINT OF

ADJUSTED LOT 2
THAT PORTION OF LOTS 2 AND 3 OF 7L SHORT PLAT, FILED UNDER KITITIAS COUNTY SHORT PLAT NUMBER 06-17, UNDER AUDITORS FILE NUMBER 200704110029, RECORDS OF KITITIAS COUNTY, WASHINGTON;

THAT PORTION LOT 1 OF 6L SHORT PLAT, FILED UNDER KITTITAS COUNTY SHORT PLAT NUMBER 07-40, UNDER AUDITORS FILE NUMBER 200911180001, RECORDS OF KITTITAS COUNTY, WASHINGTON;

### MORE PARTICULARLY DESCRIBED AS FOLLOWS;

COMMENCING AT THE SOUTHWEST CORNER OF SAID LOT 3:

THENCE NORTH 02'36"45" EAST, 359.18 FEET ALONG THE WEST LINE OF SAID LOT 3;
THENCE SOUTH 89'13'37" EAST, 318.58 FEET TO THE TRUE POINT OF

BEGINNING:
THENEC CONTINUING SOUTH 89'13'37" EAST, 269.00 FEET TO THE
FAST LINE OF SAID LOT 1;
THENECK CHRITH 050'20'20" EAST, 414.91 FEET ALONG SAID EAST LINE
TO THE NORTH LINE OF SAID LOT 1;
THENECK NORTH SA'3.28" WEST, 7.77 FEET ALONG SAID NORTH LINE
TO A FONT OF INVOENCY, THE NORTH LINE OF SAID LOT 1 AND

THENCE NORTHWESTERLY ALONG THE NORTH LINE OF SAID LOT 1 AND OF SAID LOT 2, BEING THE ARC OF A CURVE TO THE RIGHT, HAVING A OF SAID OF 2, BEING THE ARC OF A CONVELO THE RIGHT, HAWNER AS RADIUS OF SAID FEET, THROUGH A CENTRA, MARGE OF 482°356", AND AN ARC LENGTH OF SO/36 FEET; HEMCK PORTH SE22'S2" WEST, 70.95 FEET ALONG THE NORTH LINE OF SAID LOT 2 TO A POINT BEING NORTH 0223'00" BUST FROM THE TRUE POLICY DE SEIGNING.

THENCE SOUTH 02'23'00" WEST, 604.49 FEET TO THE TERMINUS.

ADJUSTED LOT 3
THAT PORTION OF LOTS 3 OF 7L SHORT PLAT, FILED UNDER KITTITAS
COUNTY SHORT PLAT NUMBER 06-17, UNDER AUDITORS FILE NUMBER
200704110029, RECORDS OF KITTITAS COUNTY, WASHINGTON;

THAT PORTION LOT 1 OF 6L SHORT PLAT, FILED UNDER KITTITAS COUNTY SHORT PLAT NUMBER 07-40, UNDER AUDITORS FILE NUMBER 200911180001, RECORDS OF KITTITAS COUNTY, WASHINGTON;

# MORE PARTICULARLY DESCRIBED AS FOLLOWS;

THENCE NORTH 02'36"45" EAST, 359.18 FEET ALONG THE WEST LINE OF SAID LOT 3;

THENCE SOUTH 89'13'37" EAST, 587.58 FEET TO THE EAST LINE OF SAID LOT 1;

SAID LOT 1;

THENCE SOUTH 09'90'20' WEST, 304.20 FEET ALONG SAID EAST LINE
TO THE SOUTHEAST CORNER OF SAID LOT 1;

THENCE SOUTH 760'43'" WEST, 231.02 FEET ALONG THE SOUTH LINE
OF SAID LOT 1 TO THE SOUTHWEST CORNER OF SAID LOT 1;

THENCE NORTH 89'13'44" WEST, 327.21 FEET ALONG THE SOUTH LINE
OF SAID LOT 3 TO THE POINT OF BEGINNING.

### ADJUSTED AREAS

ADJUSTED LOT 1 - 235,085± S.F. (5.397 ACRES±) ADJUSTED LOT 2 - 141,656± S.F. (3.252 ACRES±) ADJUSTED LOT 3 - 196,455± S.F. (4.510 ACRES±)

# SURVEY INFORMATION

DATE OF SURVEY: DECEMBER 12, 2019

### BASIS OF BEARINGS

BASIS OF BEARINGS
SHORT PLAT, FILED UNDER KITTAS COUNTY SHORT PLAT NUMBER
06-17, UNDER AUDITORS FILE NUMBER 200704110029, RECORDS OF
KITTITAS COUNTY, WASHINGTON.

### PROCEDURE / NARRATIVE:

PROCEDURE. 7 MARCHAINE:
A FILLD TRAVERSE USING A TRIMBLE SX10 ROUTIC TOTAL STATION
AND A FRILD TRAVERSE USING A TRIMBLE SX7 DAY
NOTES AND TRIMBLE RIO NETWORK RIC POST DAY, NWS PERFORMED,
ESTABLISHING THE AND ADMINIST, PROFESSORY, USES AND INFORMATION,
ESTABLISHING THE AND ADMINIST, PROFESSORY, USES AND INFORMATION,
ESTABLISHING DAYA METER OF DECEMBER THE ASSISTANCE AND ADMINIST AS SET FORTH AND ADMINIST, PROFESSORY, USES AND INFORMATION,
BOURDARY SUPPLYS AS SET FORTH IN WAS 323-130-060.

TITLE REPORT PROVIDED BY NEXTITLE ORDER NUMBER
NXWA-0506767, DATED JUNE 10, 2020.

2. SURVEY WAS PERFORMED IN DECEMBER 20.9 AND ALL CONTROL MONUMENTS SHOWN AS FOUND WERE VISITED AT THIS TIME.

3. THIS SURVEY IS A RETRACEMENT OF THE DEEDED DESCRIPTION STATED ABOVE AND DOES NOT PURPORT TO SHOW ANY UNRECORDED

4. ALL DISTANCES SHOWN ON THIS SURVEY AFE IN U.S. SURVEY FEET

5. STONE RIDGE DRIVE IS A "PRIVATE PAVED FOAD IN 60' EASEMENT"

THE PURPOSE OF THIS SURVEY IS TO FACILITATE A BOUNDARY LINE ADJUSTMENT WITHIN KITTITAS COUNTY, UNDER APPLICATION NO. BL-20-00019.

### REFERENCE SURVEYS:

RE1) 7L SHORT PLAT, KITTITAS SHPL NO. 06–17, AFN 200704110029 R2) 6L SHORT PLAT, KITTITAS SHPL NO. 07–40, AFN 200911180001 R3) 5L SHORT PLAT, KITTITAS SHPL NO. 06–01, AFN 200704110028

EASEMENTS OF RECORD: 10' UTILITY EASEMENT TO PUGET SOUND ENERSY, INC. 5' ON 30TH SIDED OF THE CENTERLINE OF GRANTEES SYSTEMS, AFN

# ROAD USE AGREEMENT AND EASEMENT EXCHANGE, EASEMENT FOR STONE RIDGE DRIVE, AFN 491488

WATER LINE EASEMENT FOR THE OFFSITE WELL AFN 200003030003

ROAD EASEMENT AND MAINTENANCE OBLIGATIONS, AFN 2000003030004

ROAD FASEMENT AND MAINTENANCE OBLIGATIONS, AFN 2000003030005

A PUBLIC UTILITY EASEMENT 10 FEET IN WIDTH IS RESERVED ALONG ALL LOT LINES THE 10 FOOT EASEMENT SHAL. ABUT THE EXTEROR PLAT BOUNDARY AND SHALL BE DIMBED 5 FEET ON EACH SIDE OF INTERIOR LOT LINES. PER AFN 200704110029 AND 200911180001. (EASEMENTS NOT SHOWN HERBOR)



INDEXING SO2 T19N R14F

# AUDITOR'S CERTIFICATE:

AUDITOR'S FILE NO. 202009250086 AUDITOR'S FILE NO. 25+40 DAY OF September 2020
AT 2:19 P.M. IN BOOK 42 OF SURVEYS AT PAGE 24 AT
THE REQUEST OF LANGTREE LAND SURVEYING, INC.

Jevald V. Petht



LAND SURVEYOR'S CERTIFICATE THIS MAP CORRECTLY PEPRESENTS A SURVEY MADE BY ME OR UNDER MY DIRECTION IN CONFORMANCE WITH THE REJUIREMENTS OF THE SURVEY RECORDING ACT AT THE REQUEST OF BRYAN

The State 9/21/2020 TREVOR S. LANKTREE, PLS CERTIFICATE NO. 45789





	KENI, WA 98032	
	PHONE: (253) 653-6423	
	FAX: (253) 793-1616	
WWW.LANKTREELANDSURVEYING.COM		
•		

	***********	_
DRAWN BY	TSL	
DATE	9/21/20	
SCALE:	1"=100'	ŀ
CHECKED BY:	TSL	II
JOB NO.:	4299	Ш
PROJECT NO.:		I٢

INDEX DATA	
PTN. NE1/4	& NW1/4 OF NE1/4
SEC. 02,	T19N, R14E, W.M.
CUDATY FOR P	DVAN OTOUT


BRYAN STOWE


KITTITAS COUNTY, WASHINGTON

1 OF

SHT

2

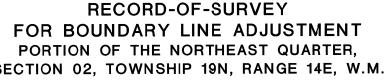

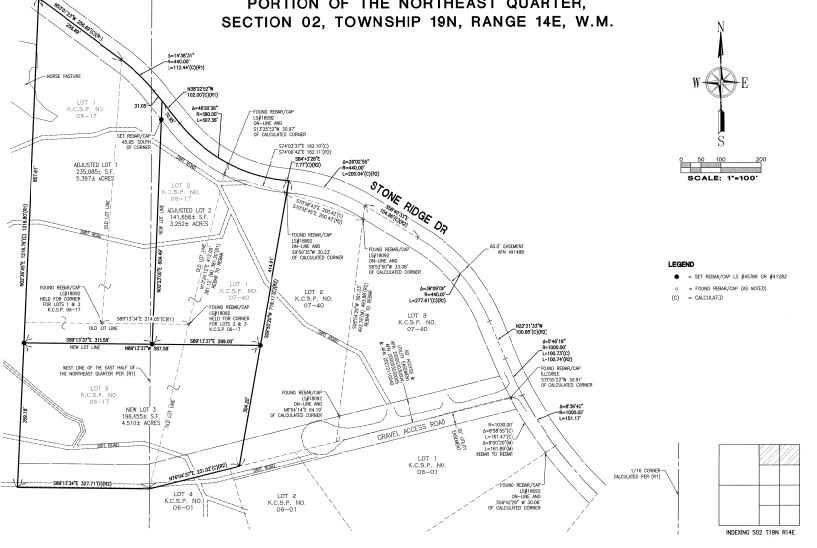

AUDITOR'S CERTIFICATE:
AUDITOR'S FILE NO. 2020 0925 0086
FILED FOR RECORD THIS 2511 DAY OF SUPPLYES AT MAGE 355 AT THE ROLLEST OF LAWRINGE LAWS SUPPLYES NO. 1 MAGE 355 AT THE ROLLEST OF LAWRINGE LAWS SUPPLYES NO.

Levald V. Peth African

LAND SURVEYOR'S CERTIFICATE: THIS MAP CORRECTLY REPRESENTS A SURVEY MADE BY ME OR HONGER MY DIRECTION IN CONFORMANCE WITH THE REDUIREMENTS OF THE SURVEY RECORDING ACT AT THE REQUEST OF BRYAND.

TREVOR S. LANKTREE, PLS
CERTIFICATE NO. 45789





- 25510 74TH AYENUE SOUTH KENT, WA 98032 PHONE: (253) 653-6423 FAX: (253) 793-1616 WWW.LANKTREELANDSURVEYING.COM

	_	-	
DRAWN BY	TSL/JSK		
DATE	131/031	П	
DAIL	9/21/20	П	
SCALE:	1"=100"	ŀ	
CHECKED BY:	TSL		
JOB NO ·	4200	1	

PROJECT NO .:

0		& NW1/4 OF NE1/4 T19N, R14E, W.M.
┚	SURVEY FOR BF	YAN STOWE

KITTITAS COUNTY, WASHINGTON

SHT 2 OF

2