


PART OF THE SOUTH HALF OF SECTION 4, TOWNSHIP 19 NORTH, RANGE 15 EAST, W.M.

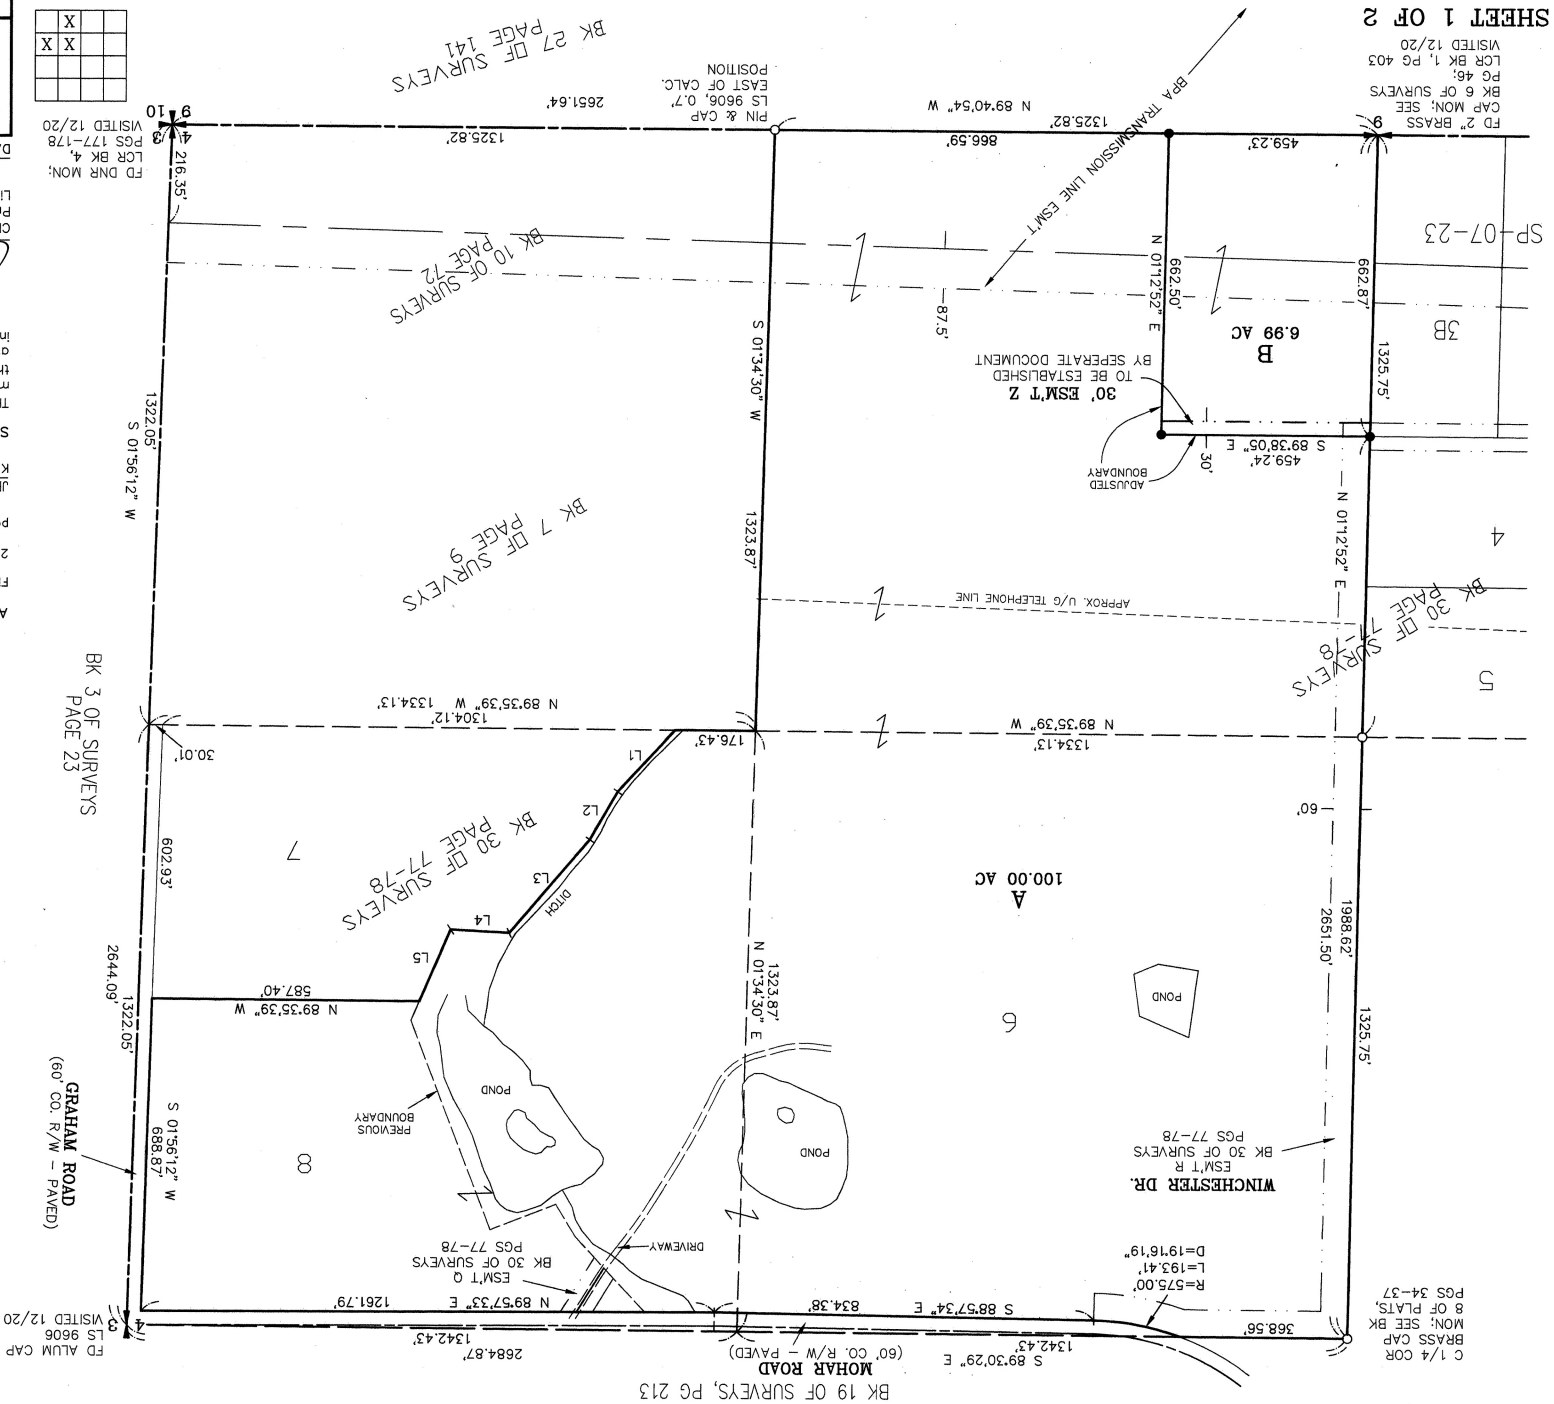

CRUISE & ASSOCIATES
 PROFESSIONAL LAND SURVEYORS
 217 East Fourth Street
 Ellensburg, WA 98926 (509) 962-8242



CHRISTOPHER C. CRUISE
 Professional Land Surveyor
 License No. 36815
 DATE 2/10/2021

This map correctly represents a survey made by me or under my direction in conformance with the requirements of the Survey Recording Act at the request of DARWIN BURCHAK in NOVEMBER of 2021.

SURVEYOR'S CERTIFICATE
 JERALD V. PETTIT BY: *[Signature]*
 Kittitas County Auditor
 page(s) 1/28 at the request of Cruise & Associates.

AUDITOR'S CERTIFICATE
 Filed for record this 10TH day of FEBRUARY, 2021, at 10:54 A.M., in Book 43 of Surveys at

202102100033



NOTES:

1. THIS SURVEY WAS PERFORMED USING A TOPCON GTS SERIES TOTAL STATION AND/OR SURVEY GRADE GPS. ACCURACY COMPLIES WITH THE REQUIREMENTS SPECIFIED IN WAC 332-130-080 AND 090.
2. THIS SURVEY MAY NOT SHOW ALL EASEMENTS OR IMPROVEMENTS WHICH MAY PERTAIN TO THIS PROPERTY.
3. FOR SECTION SUBDIVISION, CORNER DOCUMENTATION, BASIS OF BEARINGS AND ADDITIONAL INFORMATION, SEE BOOK 30 OF SURVEYS, PAGES 77-78 AND THE SURVEYS REFERENCED THEREON.
4. THE PURPOSE OF THIS SURVEY IS TO DELINEATE AND DESCRIBED PARCELS FOR THE COMPLETION OF KITTITAS COUNTY BOUNDARY LINE ADJUSTMENT APPLICATION BL-20-00028.

PART OF THE SOUTH HALF OF SECTION 4,
TOWNSHIP 19 NORTH, RANGE 15 EAST, W.M.

LEGAL DESCRIPTIONS

ORIGINAL PARCEL DESCRIPTIONS

PARCELS 6 AND 8 OF THAT CERTAIN SURVEY AS RECORDED JUNE 10, 2004 IN BOOK 30 OF SURVEYS AT PAGES 77-78, UNDER AUDITOR'S FILE NO. 200406100014, RECORDS OF KITTITAS COUNTY, WASHINGTON; BEING PORTIONS OF THE SOUTHEAST QUARTER OF SECTION 4, TOWNSHIP 19 NORTH, RANGE 15 EAST, W.M., IN THE COUNTY OF KITTITAS, STATE OF WASHINGTON.

ADJUSTED PARCEL DESCRIPTIONS

PARCEL A

PARCEL A OF THAT CERTAIN SURVEY RECORDED FEBRUARY 10, 2021, IN BOOK 43 OF SURVEYS AT PAGES 128-129 UNDER AUDITOR'S FILE NO. 20210210-1022, RECORDS OF KITTITAS COUNTY, STATE OF WASHINGTON; BEING A PORTION OF THE SOUTHEAST QUARTER OF SECTION 4, TOWNSHIP 19 NORTH, RANGE 15 EAST, W.M., IN THE COUNTY OF KITTITAS, STATE OF WASHINGTON.

PARCEL B

PARCEL B OF THAT CERTAIN SURVEY RECORDED FEBRUARY 10, 2021, IN BOOK 43 OF SURVEYS AT PAGES 128-129 UNDER AUDITOR'S FILE NO. 20210210-1022, RECORDS OF KITTITAS COUNTY, STATE OF WASHINGTON; BEING A PORTION OF THE SOUTHWEST QUARTER OF SECTION 4, TOWNSHIP 19 NORTH, RANGE 15 EAST, W.M., IN THE COUNTY OF KITTITAS, STATE OF WASHINGTON.

EASEMENT Z

EASEMENT Z AS DELINEATED ON THAT CERTAIN SURVEY RECORDED FEBRUARY 10, 2021, IN BOOK 43 OF SURVEYS AT PAGES 128-129, UNDER AUDITOR'S FILE NO. 20210210-1022, RECORDS OF KITTITAS COUNTY, STATE OF WASHINGTON; BEING ACROSS A PORTION OF THE SOUTHEAST QUARTER OF SECTION 4, TOWNSHIP 19 NORTH, RANGE 15 EAST, W.M., IN THE COUNTY OF KITTITAS, STATE OF WASHINGTON; AFFECTING PARCEL B OF SAID SURVEY.

AUDITOR'S CERTIFICATE

Filed for record this 10TH day of FEBRUARY,
2021, at 10:54 A.M., in Book 43 of Surveys of
page(s) 128 at the request of Cruse & Associates.
JERALD V. PETTIT BY: *[Signature]*
KITITAS COUNTY AUDITOR



CRUSE & ASSOCIATES
PROFESSIONAL LAND SURVEYORS
217 East Fourth Street
P.O. Box 959
Ellensburg, WA 98926 (509) 962-8242
BURCHAK PROPERTY