
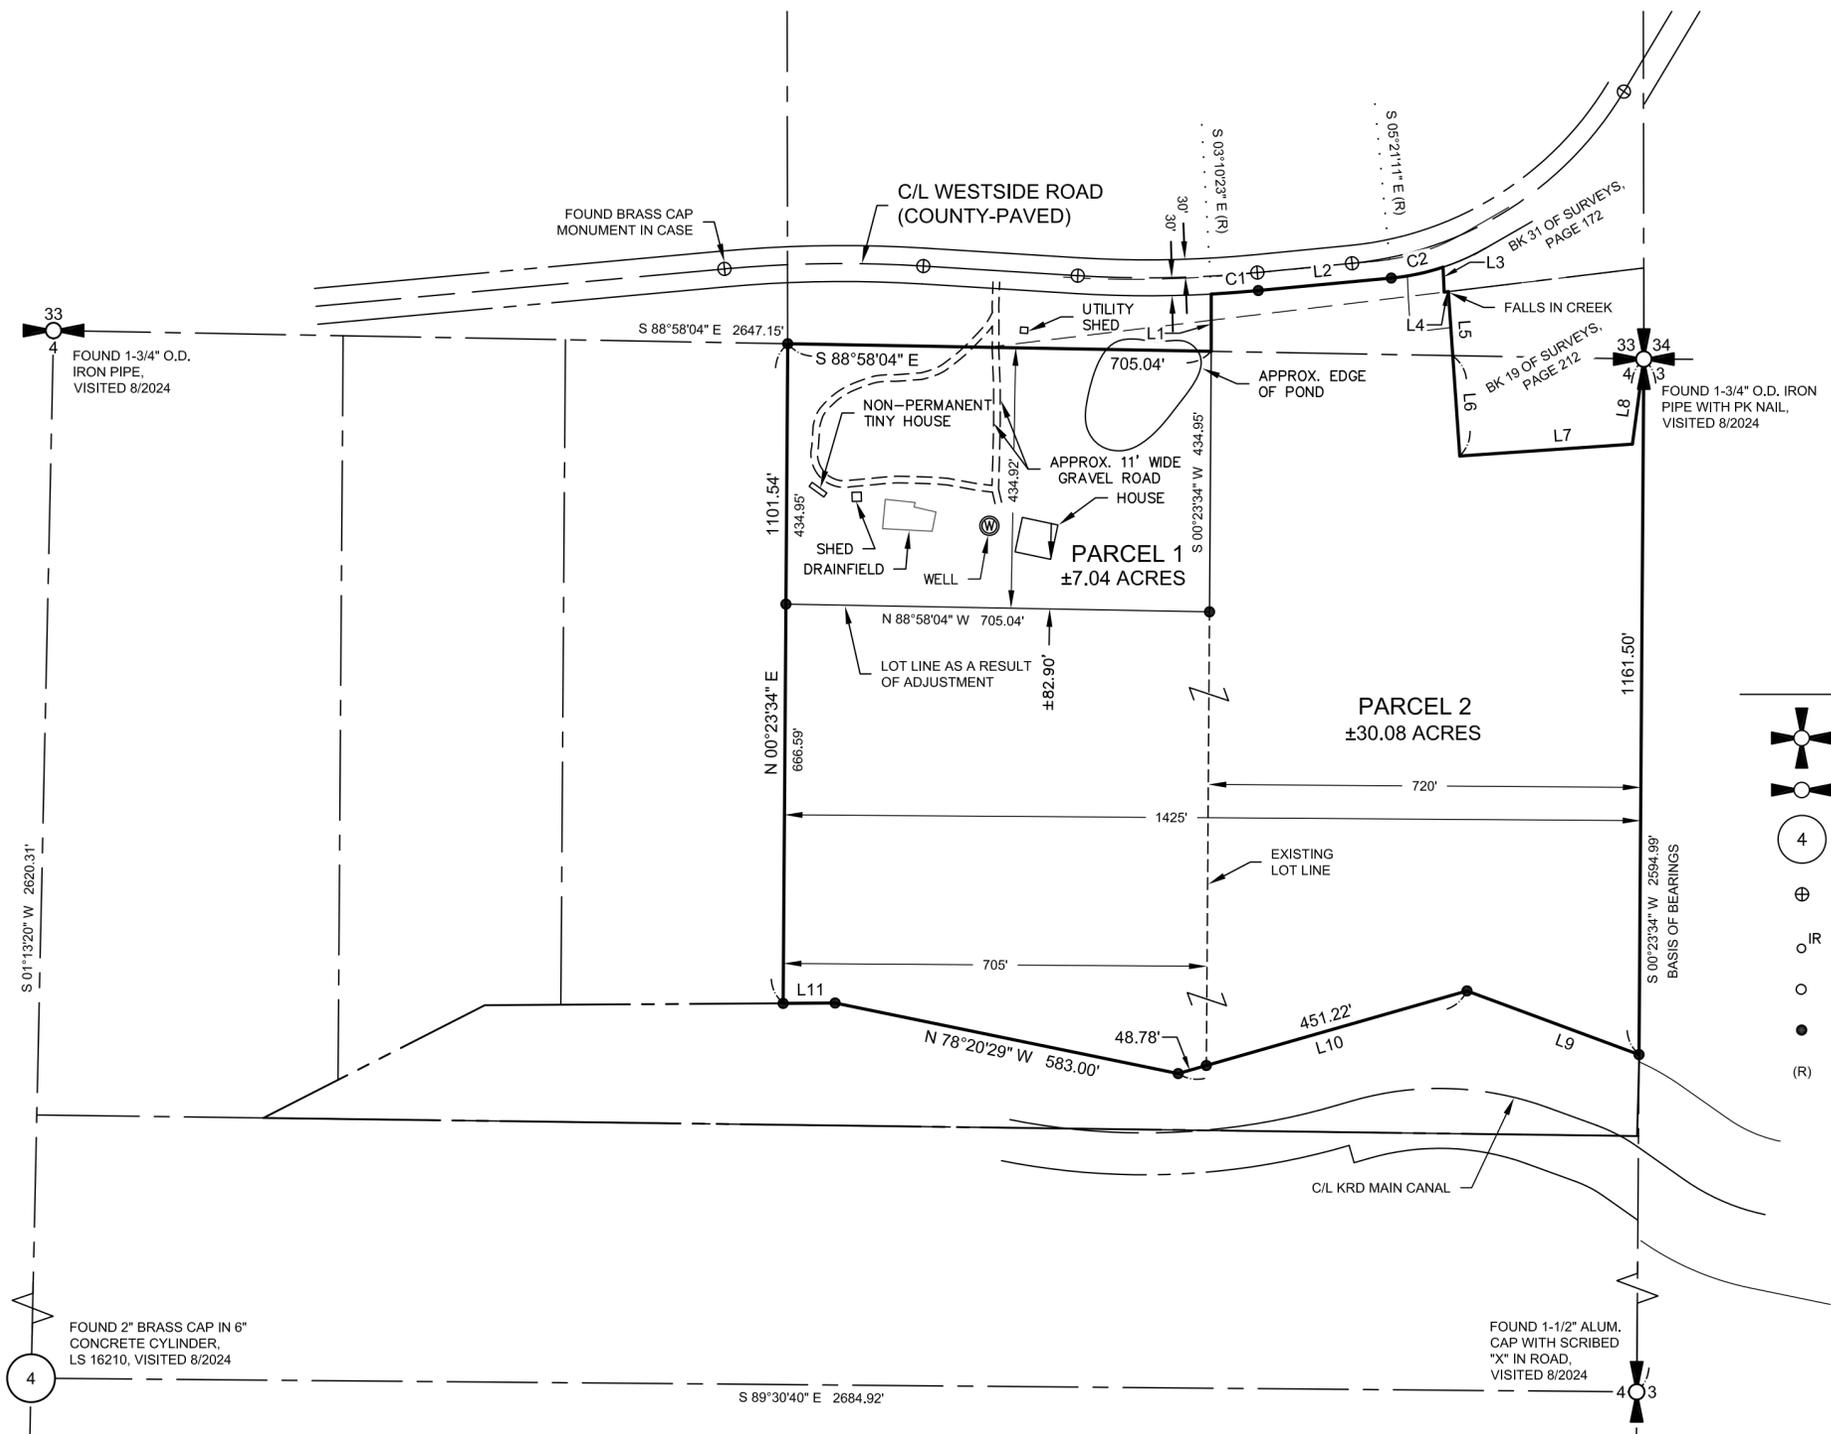


**RECORD OF SURVEY**  
 A PORTION OF THE NE 1/4 OF THE NE 1/4 OF SECTION 4, TOWNSHIP 19 NORTH, RANGE 15 &  
 A PORTION OF THE SE 1/4 OF THE SE 1/4 OF SECTION 33, TOWNSHIP 20 NORTH, RANGE 15 EAST, W.M.,  
 KITTITAS COUNTY, STATE OF WASHINGTON

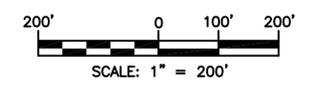


**NOTES:**

- THE PURPOSE OF THIS SURVEY IS TO ILLUSTRATE AND DELINEATE THE PARCELS, AS SHOWN HEREON, AND TO FACILITATE SATISFYING THE CONDITIONS FOR APPROVAL FOR AN APPLICATION FOR A BOUNDARY LINE ADJUSTMENT SUBMITTED SEPARATELY TO KITTITAS COUNTY UNDER APPLICATION NO. BL-25-00007.
- THIS SURVEY WAS PERFORMED USING A TRIMBLE R10 GNSS AND A TRIMBLE S7, 3" TOTAL STATION WITH ACCURACY THAT MEETS OR EXCEEDS WAC 332-130-090.
- THIS SURVEY DOES NOT PURPORT TO SHOW ALL EASEMENTS, ENCUMBRANCES OR RESTRICTIONS OF RECORD OR OTHERWISE.
- FOR ADDITIONAL SURVEY AND REFERENCE INFORMATION, SEE THE FOLLOWING:
  - BOOK 1 OF SURVEYS, PAGE 76, AFN: 396176
  - BOOK 17 OF SURVEYS, PAGES 76-78, AFN: 537583
  - BOOK 17 OF SURVEYS, PAGES 94 & 95, AFN: 538804
  - BOOK 17 OF SURVEYS, PAGES 151-157, AFN: 539693
  - BOOK 19 OF SURVEYS, PAGE 212, AFN: 566959
  - BOOK 41 OF SURVEYS, PAGES 45 & 46, AFN: 201710200039
  - BOOK 43 OF SURVEYS, PAGES 128 & 129, AFN: 202102100033
 AND THE SURVEYS REFERENCED THEREON, RECORDS OF KITTITAS COUNTY, STATE OF WASHINGTON.
- THE FIELD WORK FOR THIS SURVEY WAS COMPLETED ON NOVEMBER 4, 2024.



**LEGEND**

- FOUND SECTION CORNER, AS NOTED
- FOUND QUARTER CORNER, AS NOTED
- FOUND CENTER OF SECTION, AS NOTED
- FOUND 3" BRASS DISC IN MONUMENT CASE WITH DIMPLE, UNLESS OTHERWISE NOTED
- FOUND 1/2" REBAR, NO CAP
- FOUND REBAR & CAP, AS NOTED
- SET 5/8" REBAR & CAP, LS 45503
- RADIAL BEARING

INDEX LOCATION  
SEC. 33 T. 20 N.R. 15 E.W.M.

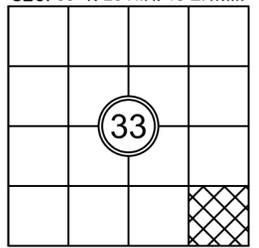

INDEX LOCATION  
SEC. 4 T. 19 N.R. 15 E.W.M.

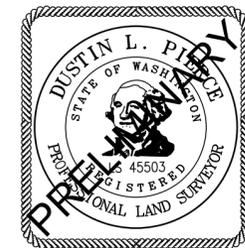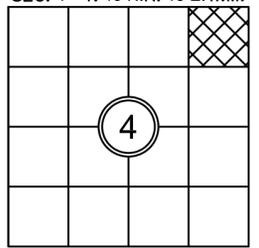

**SURVEYOR'S CERTIFICATE**

THIS MAP CORRECTLY REPRESENTS A SURVEY MADE BY ME OR UNDER MY DIRECTION IN CONFORMANCE WITH THE REQUIREMENTS OF THE SURVEY RECORDING ACT AT THE REQUEST OF DON MILLER IN JUNE 2025.  
DUSTIN L. PIERCE DATE \_\_\_\_\_  
 CERTIFICATE NO. 45503

**AUDITOR'S CERTIFICATE**

FILED FOR RECORD THIS \_\_\_\_\_ DAY OF \_\_\_\_\_ 20\_\_\_\_ AT \_\_\_\_\_ M.  
 IN BOOK \_\_\_\_\_ OF \_\_\_\_\_ AT PAGE \_\_\_\_\_ AT THE REQUEST OF  
DUSTIN L. PIERCE  
 SURVEYOR'S NAME  
BRYAN ELLIOTT  
 County Auditor Deputy County Auditor



Western Washington Division  
 165 NE Juniper Street, Suite 201 • Issaquah, WA 98027 • Phone: (425) 392-0250  
 Eastern Washington Division  
 110 South Oakes Avenue, #250 • Cle Elum, WA 98922 • Phone: (509) 674-7433

**BOUNDARY LINE ADJUSTMENT BL-25-00007**

PREPARED FOR DON MILLER SECTION 4 AND SECTION 33 TWN. 19 N., RGE. 15 E. AND TWN. 20 N., RGE. 15 E., W.M. KITTITAS COUNTY WASHINGTON		
DWN BY <b>E.Z./G.W.</b>	DATE <b>06/2025</b>	JOB NO. <b>230052</b>
CHKD BY <b>D.L.P.</b>	SCALE <b>1" = 200'</b>	SHEET <b>1 OF 2</b>