


BL-25-00009 Wales

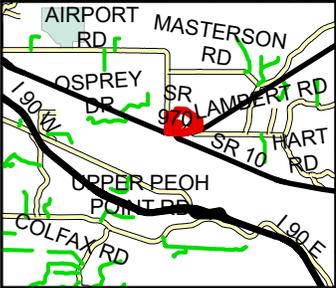

Aerial View

Maxar



2025

Coordinate System: NAD 1983 StatePlane Washington South FIPS 4602 Feet



N



0 250 500 Feet

0 87.5 175 Meters

BL-25-00009 Wales

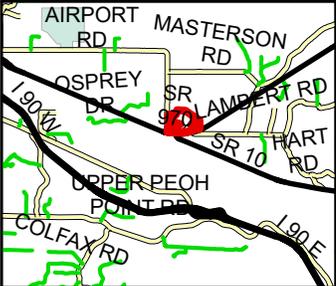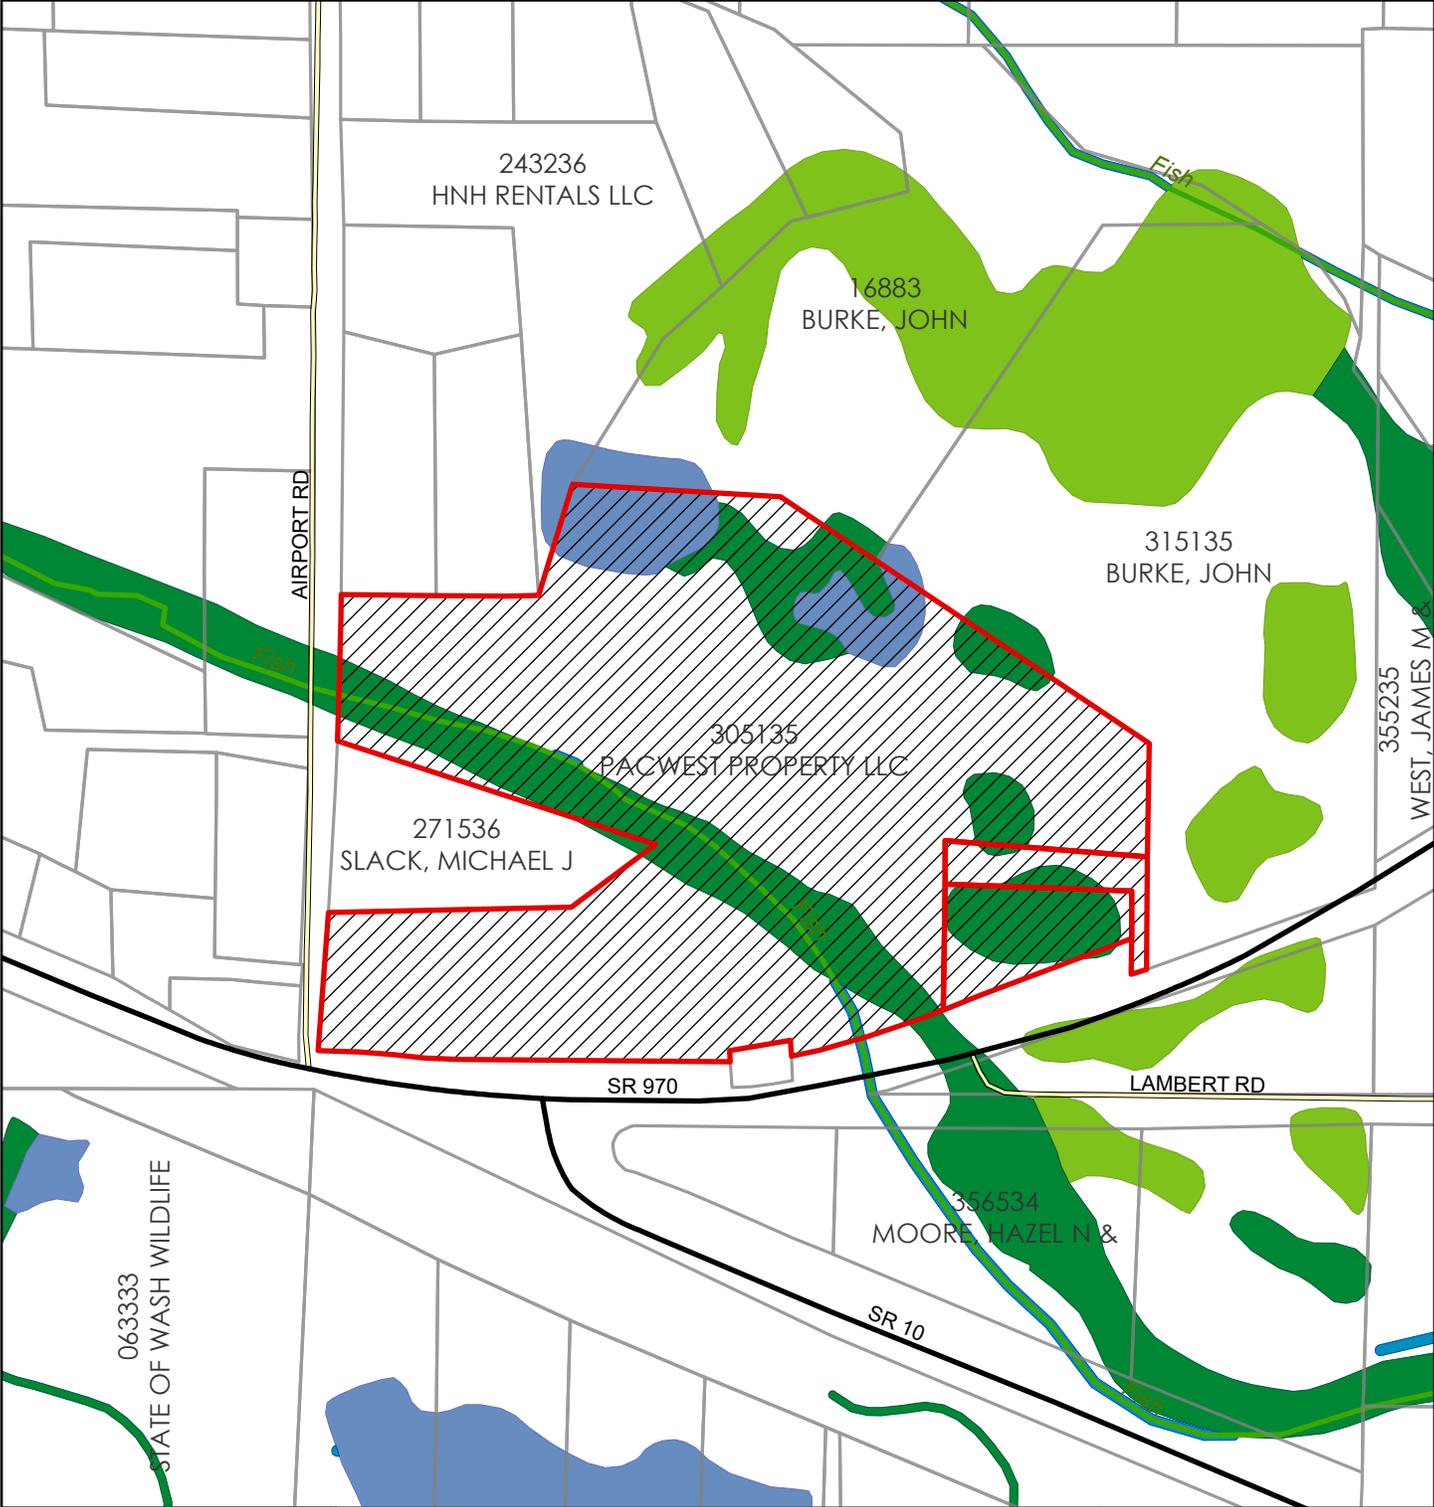


Critical Areas





2025

Coordinate System: NAD 1983 StatePlane Washington South FIPS 4602 Feet

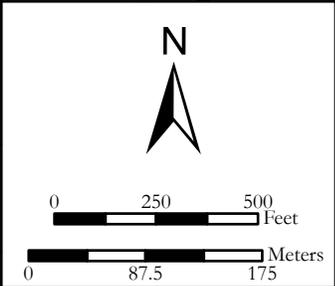

BL-25-00009 Wales

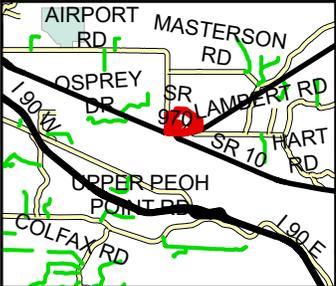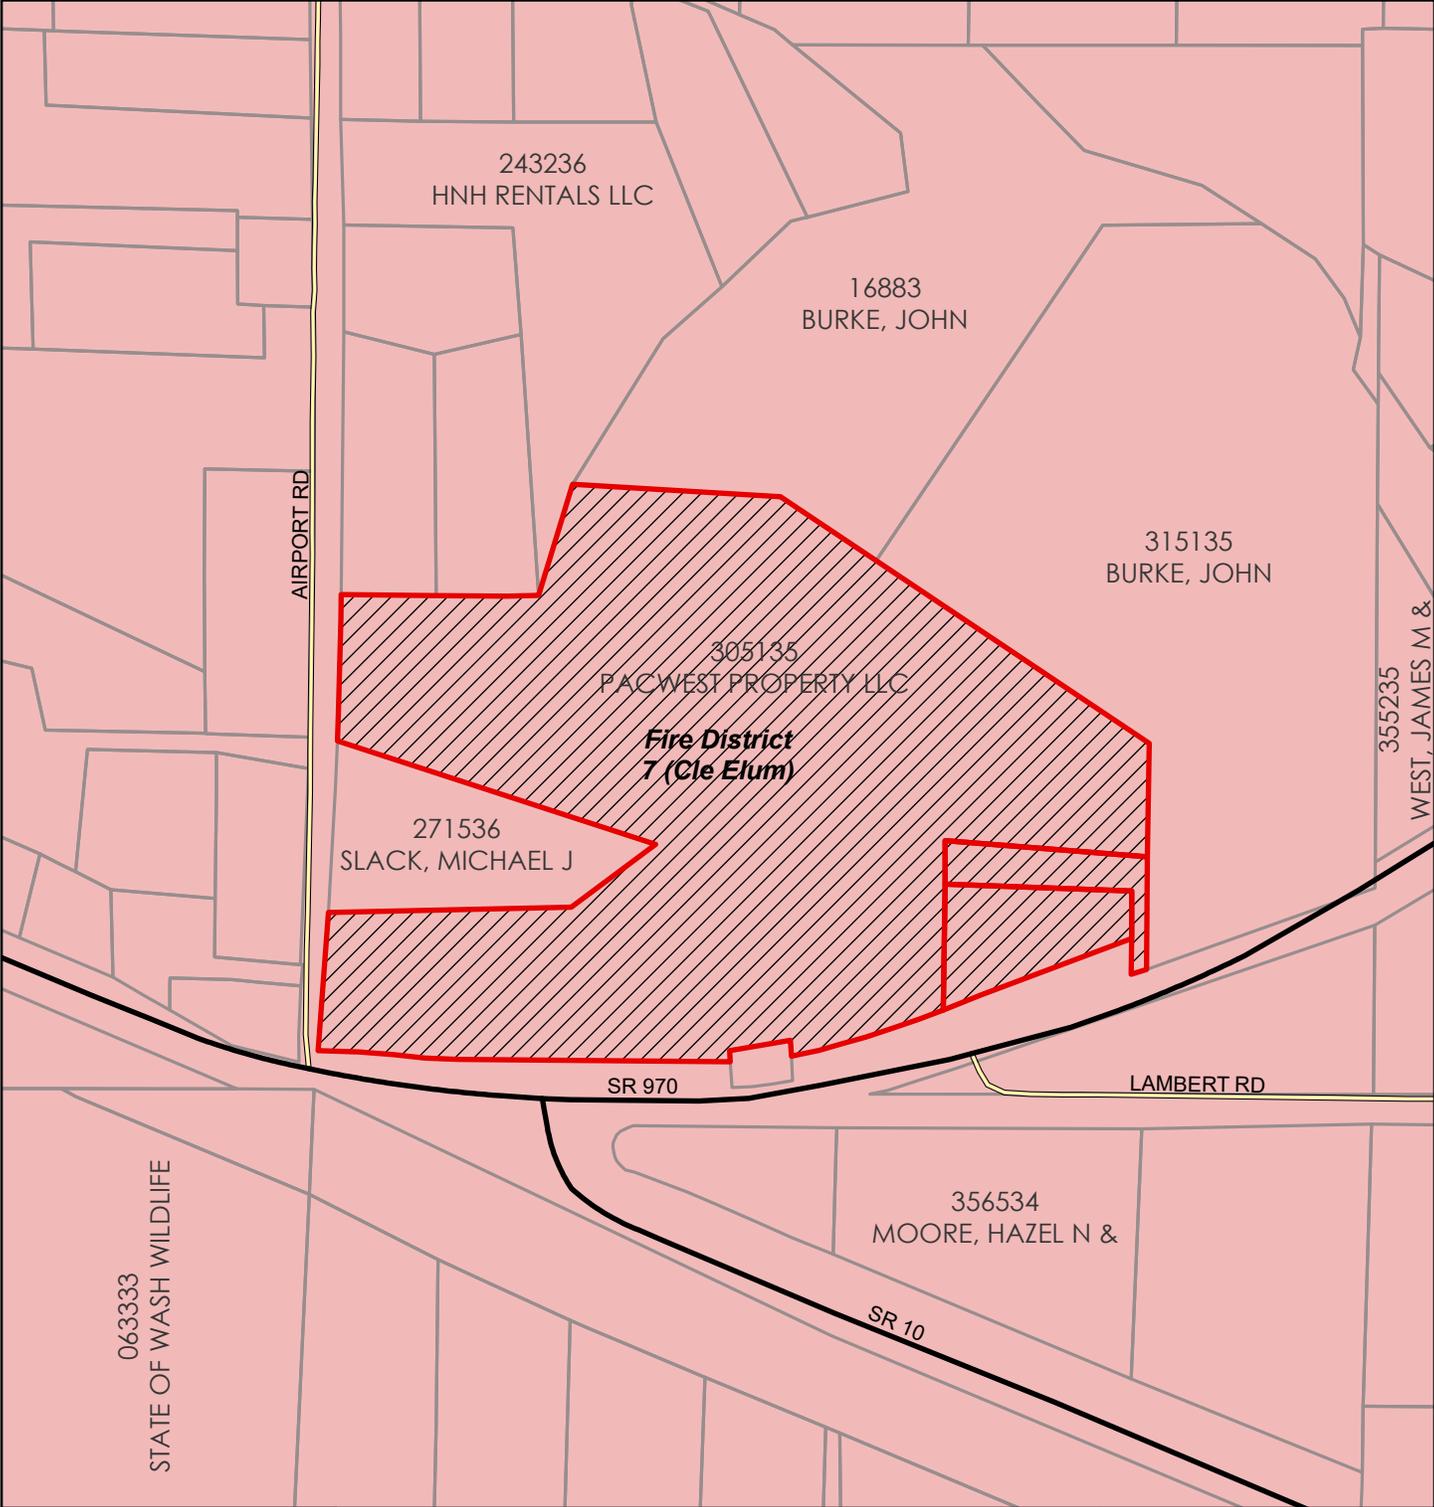

Fire District




2025



Coordinate System: NAD 1983 StatePlane Washington South FIPS 4602 Feet

BL-25-00009 Wales

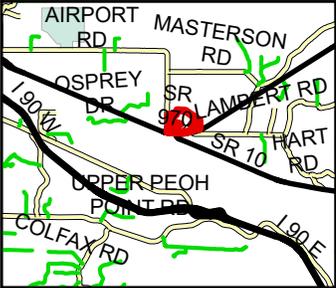

Hazardous Slope




2025


Coordinate System: NAD 1983 StatePlane Washington South FIPS 4602 Feet





BL-25-00009 Wales

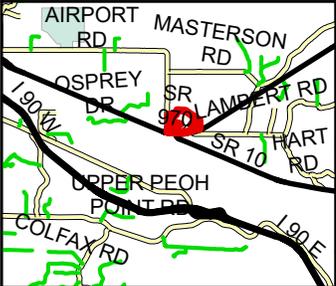

<h2>Land Use</h2>		
Coordinate System: NAD 1983 StatePlane Washington South FIPS 4602 Feet		

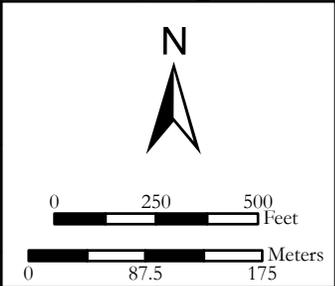

BL-25-00009 Wales

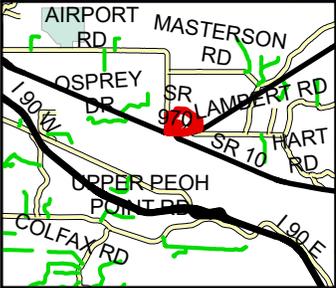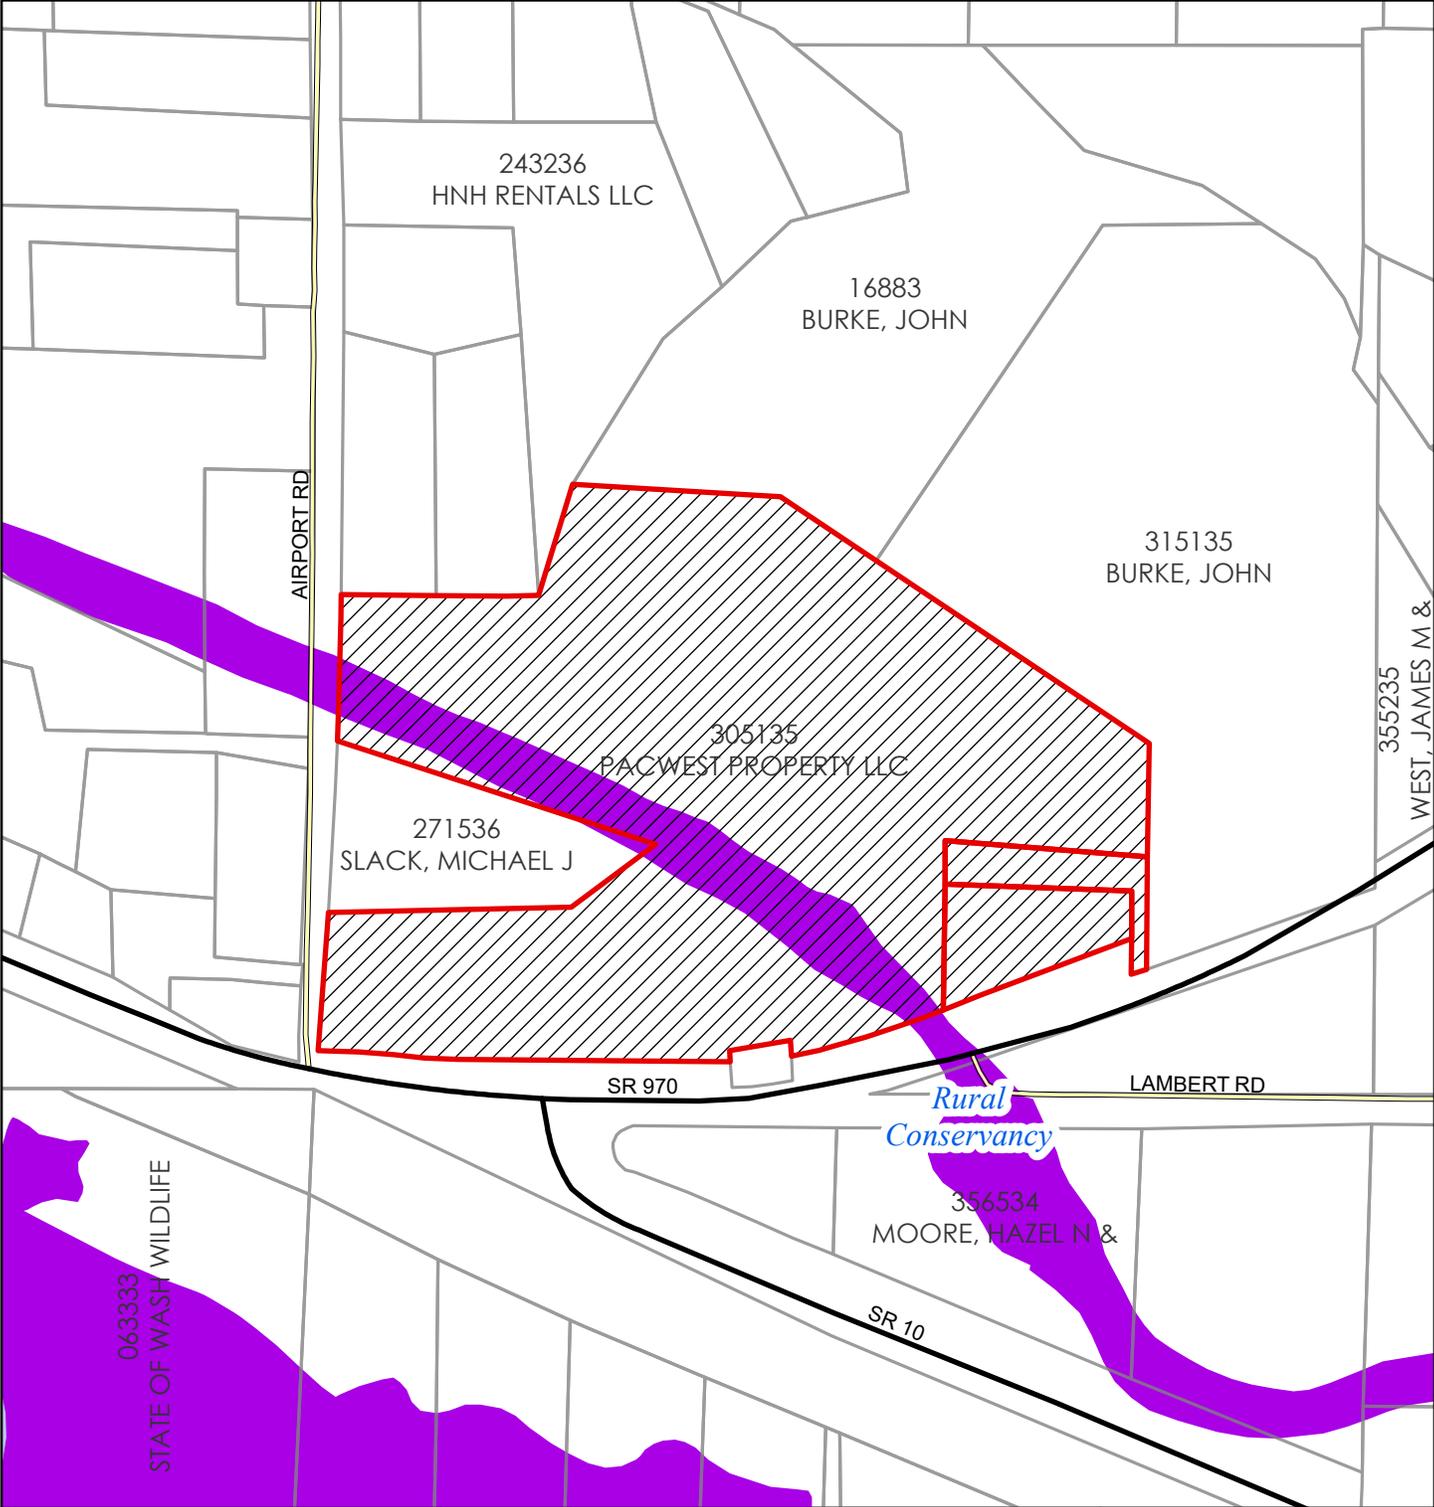

Shoreline


2025

Coordinate System: NAD 1983 StatePlane Washington South FIPS 4602 Feet

0 250 500 Feet

0 87.5 175 Meters

BL-25-00009 Wales

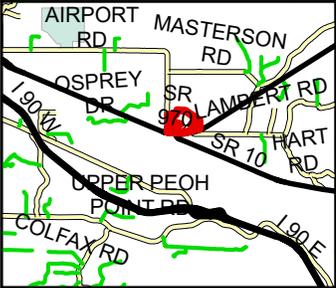

Zoning

2025

Coordinate System: NAD 1983 StatePlane Washington South FIPS 4602 Feet

