

Proposed

VOSHALL/SCHOEPNER/SKANES BLA
SECS. 22 & 23, T. 18 N., R. 18 E., W.M.

HUNGRY JCT. RD

15 14
22 23


KRD R/W



LOOKABOUT LANE
60' PRIVATE ESM'T
AFN 581131

RECEIVED
SEP 24 2025

Kittitas County CDS

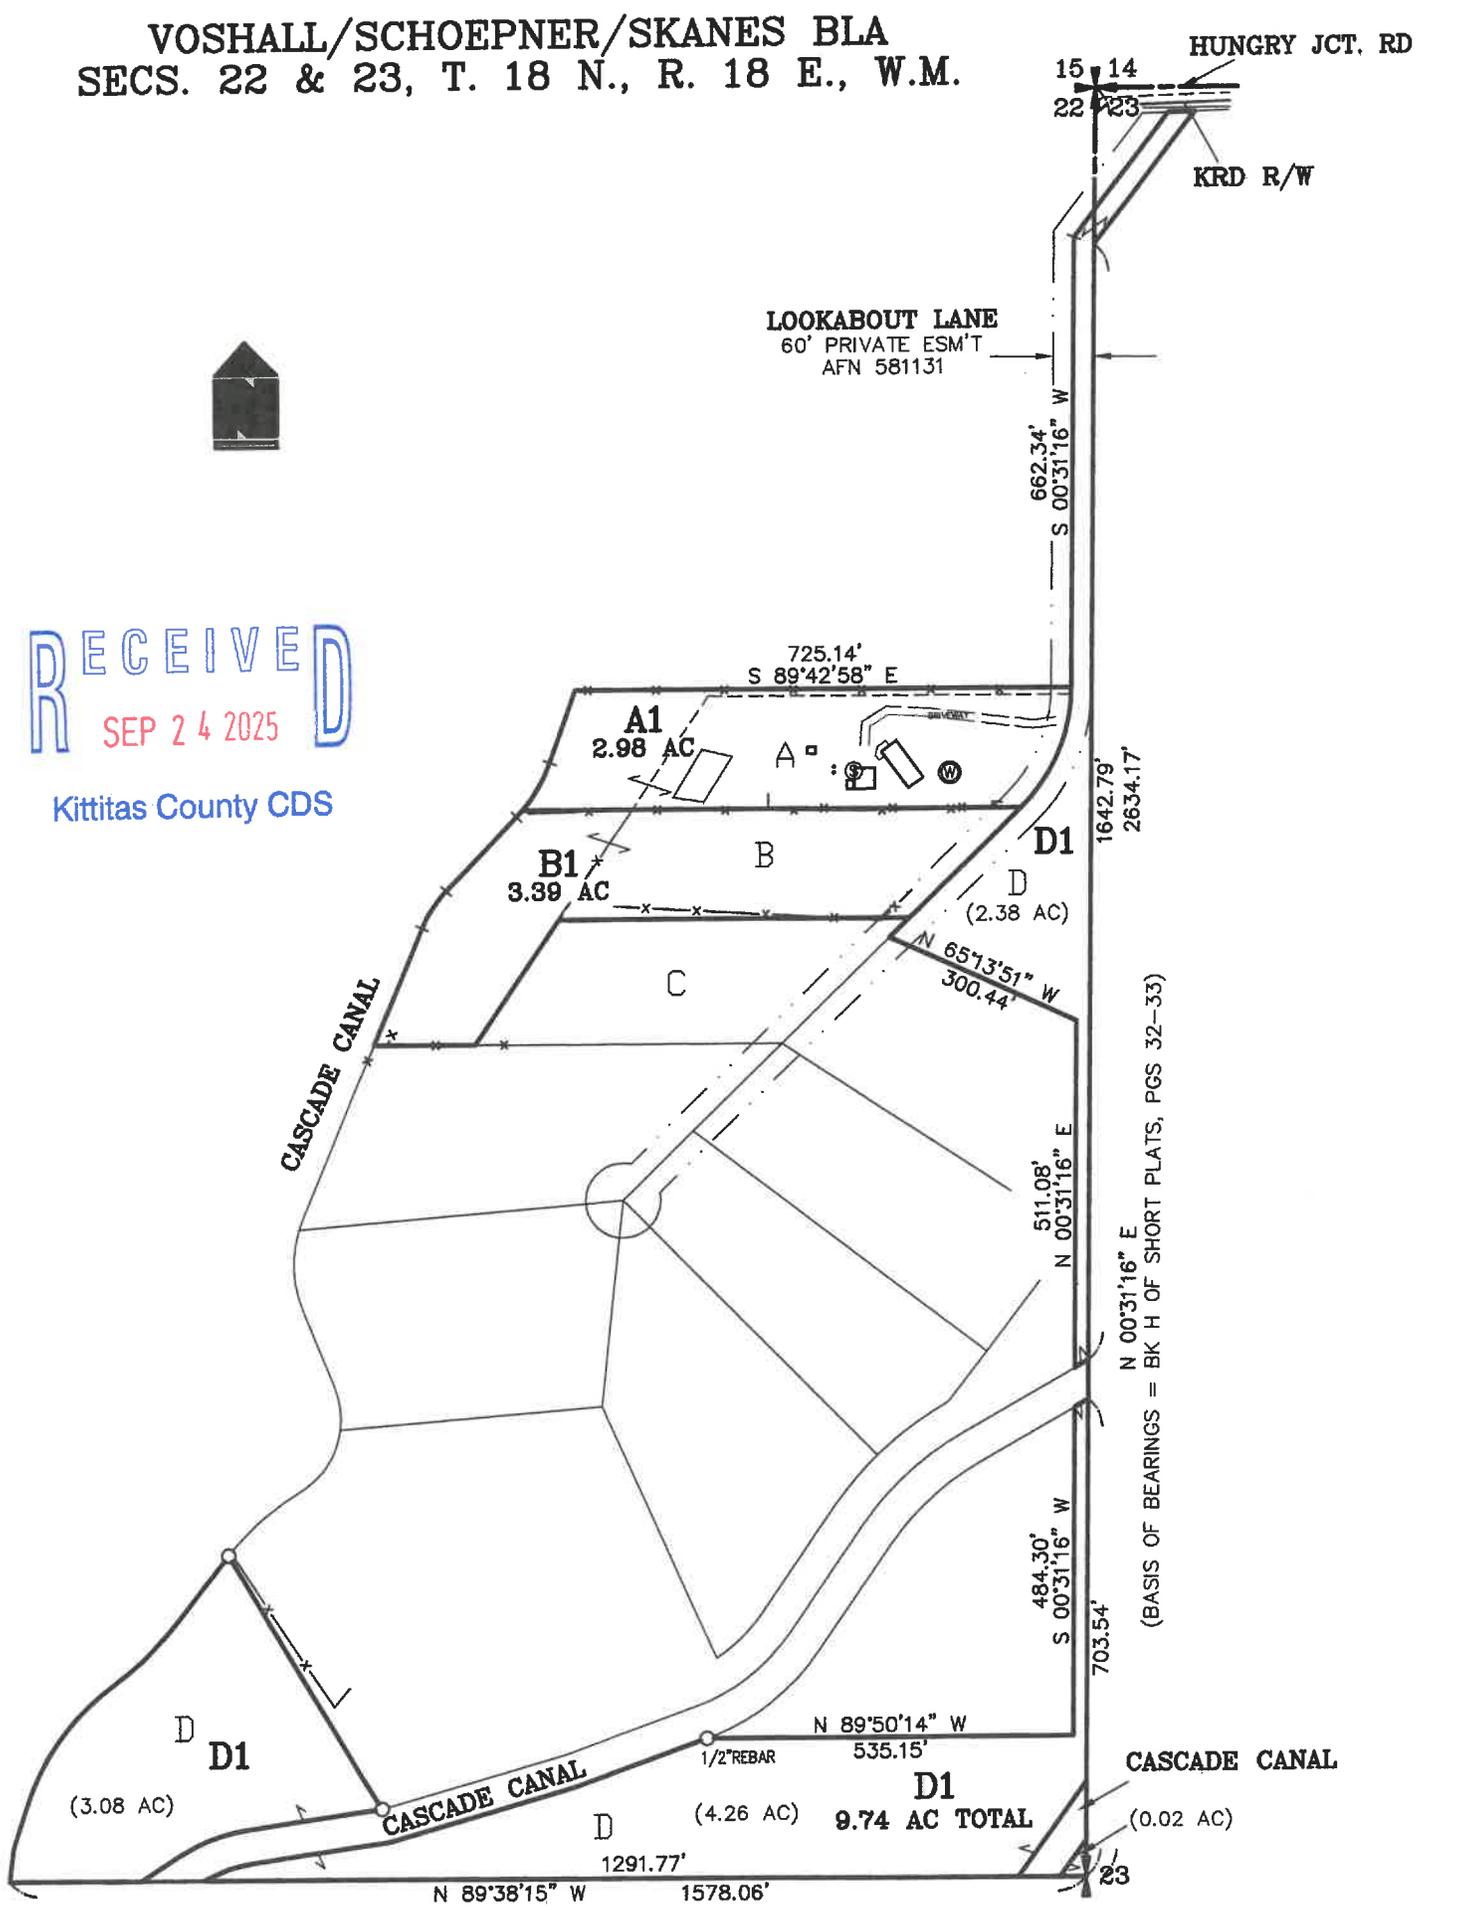

725.14'
S 89°42'58" E

A1
2.98 AC

B1
3.39 AC

D1
(2.38 AC)

1642.79'
2634.17'

N 65°13'51" W
300.44'

511.08'
N 00°31'16" E

(BASIS OF BEARINGS = BK H OF SHORT PLATS, PGS 32-33)

484.30'
S 00°31'16" W

703.54'

N 89°50'14" W
535.15'

CASCADE CANAL

D
D1
(3.08 AC)

D
(4.26 AC) 9.74 AC TOTAL

(0.02 AC)

1291.77'

N 89°38'15" W 1578.06'

23