



GRAPHIC SCALE

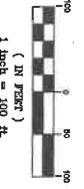

PART OF SECTIONS 2 & 3, TOWNSHIP 19 NORTH, RANGE 16 EAST, W.M.


Existing

Existing

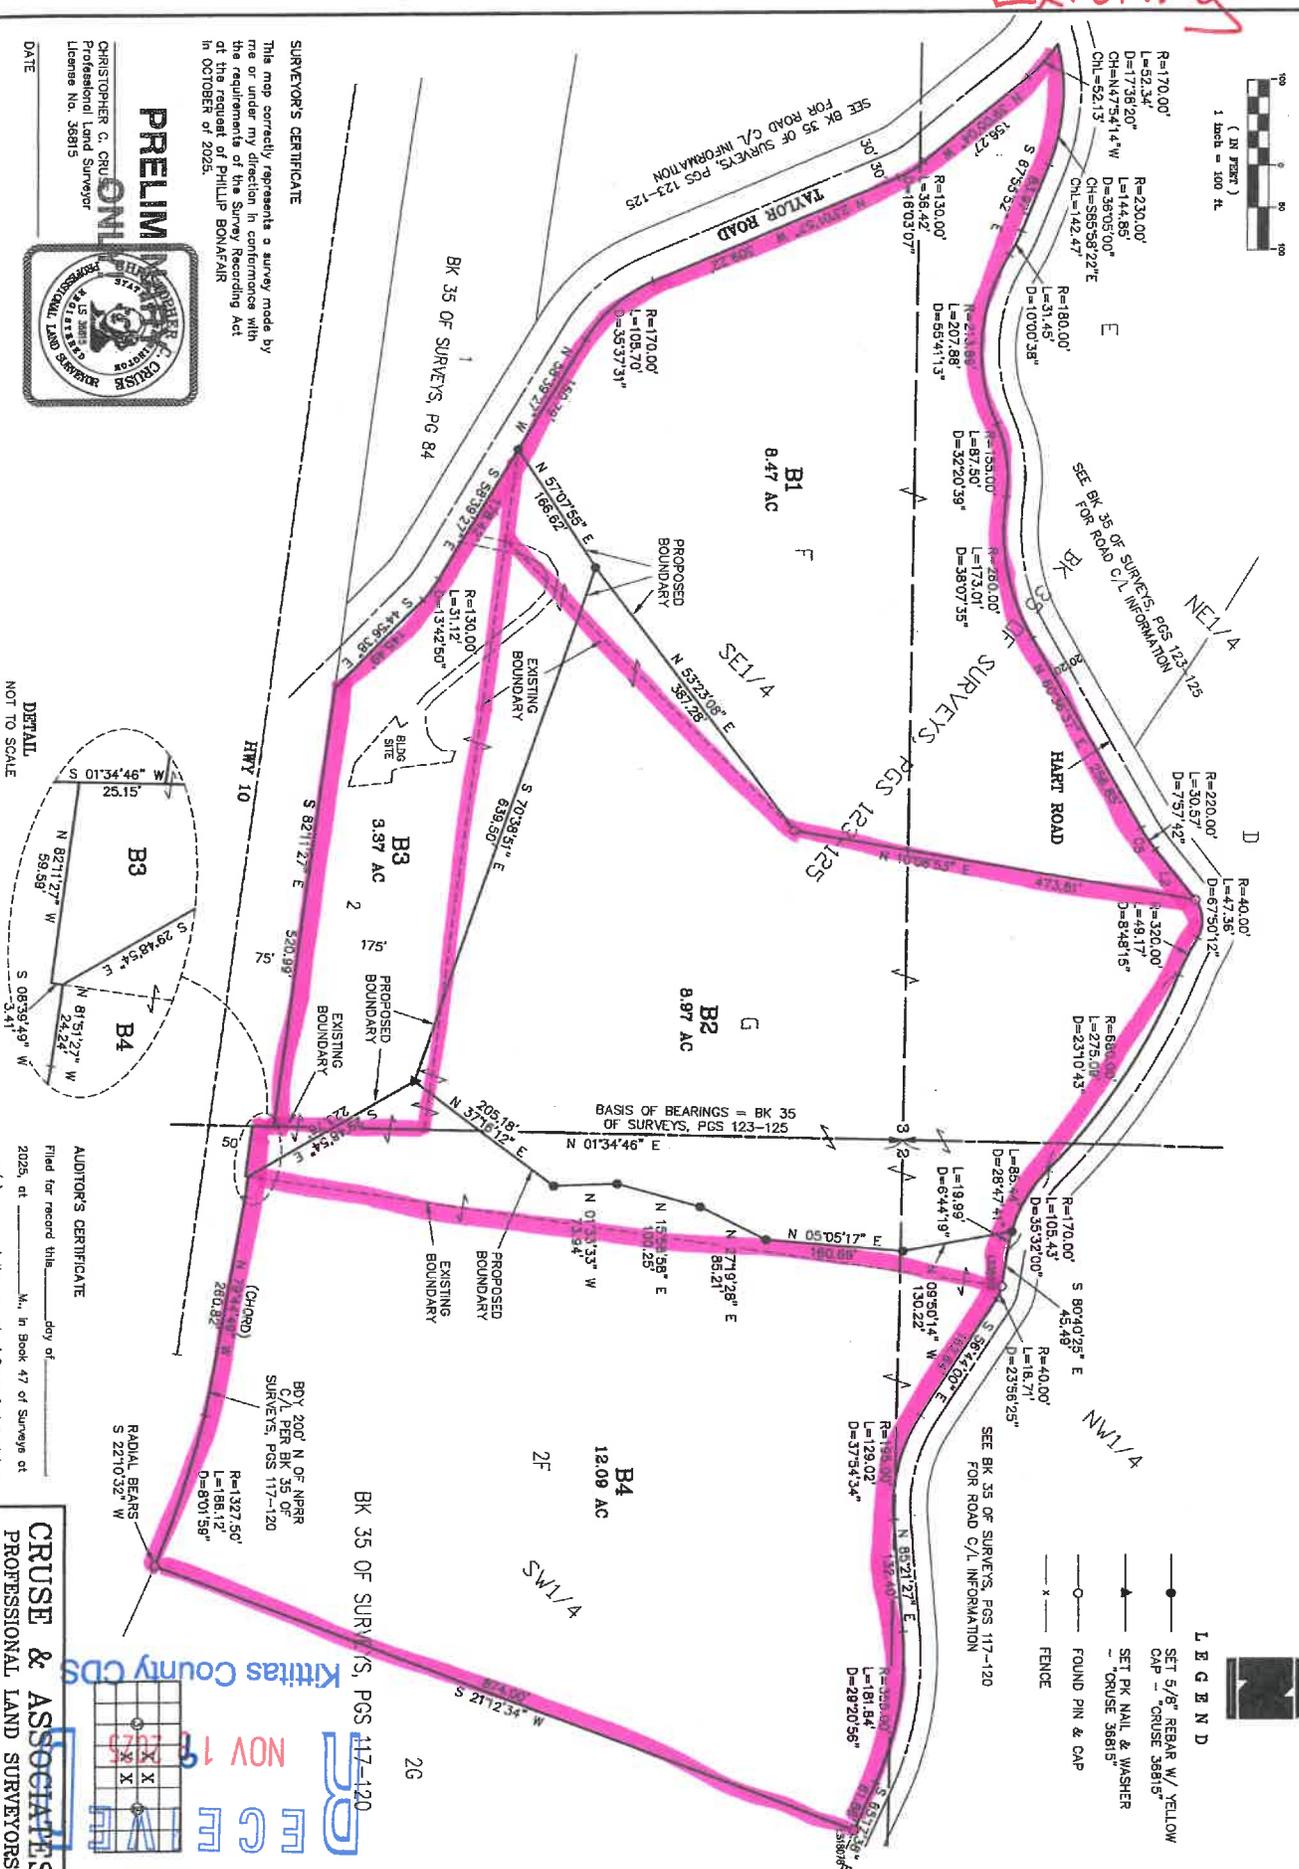

SURVEYOR'S CERTIFICATE

PRELIMINARY
CHRISTOPHER C. CRUSE
Professional Land Surveyor
License No. 36815

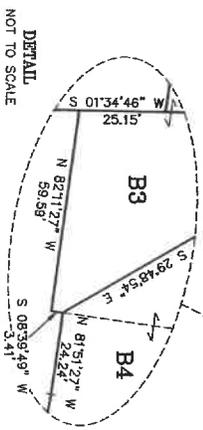

LEGEND

- SET 5/8" REBAR W/ YELLOW CAP - CRUSE 36815
- ▲ SET PK NAIL & WASHER - CRUSE 36815
- FOUND PIN & CAP
- FENCE

CRUSE & ASSOCIATES
PROFESSIONAL LAND SURVEYORS
217 East Fourth Street
Ellensburg, WA 98926
(509) 962-8242



AUDITOR'S CERTIFICATE
Filed for record this _____ day of _____, 2025, at _____, in Book 47 of Surveys, at page(s) _____ of the request of Cruse & Associates.

BRYAN ELLIOTT BY:
KITITAS COUNTY AUDITOR