


GRAPHIC SCALE
 (IN FEET)
 1 inch = 100 ft.

PART OF SECTIONS 2 & 3, TOWNSHIP 19 NORTH, RANGE 16 EAST, W.M.



Proposed

Proposed

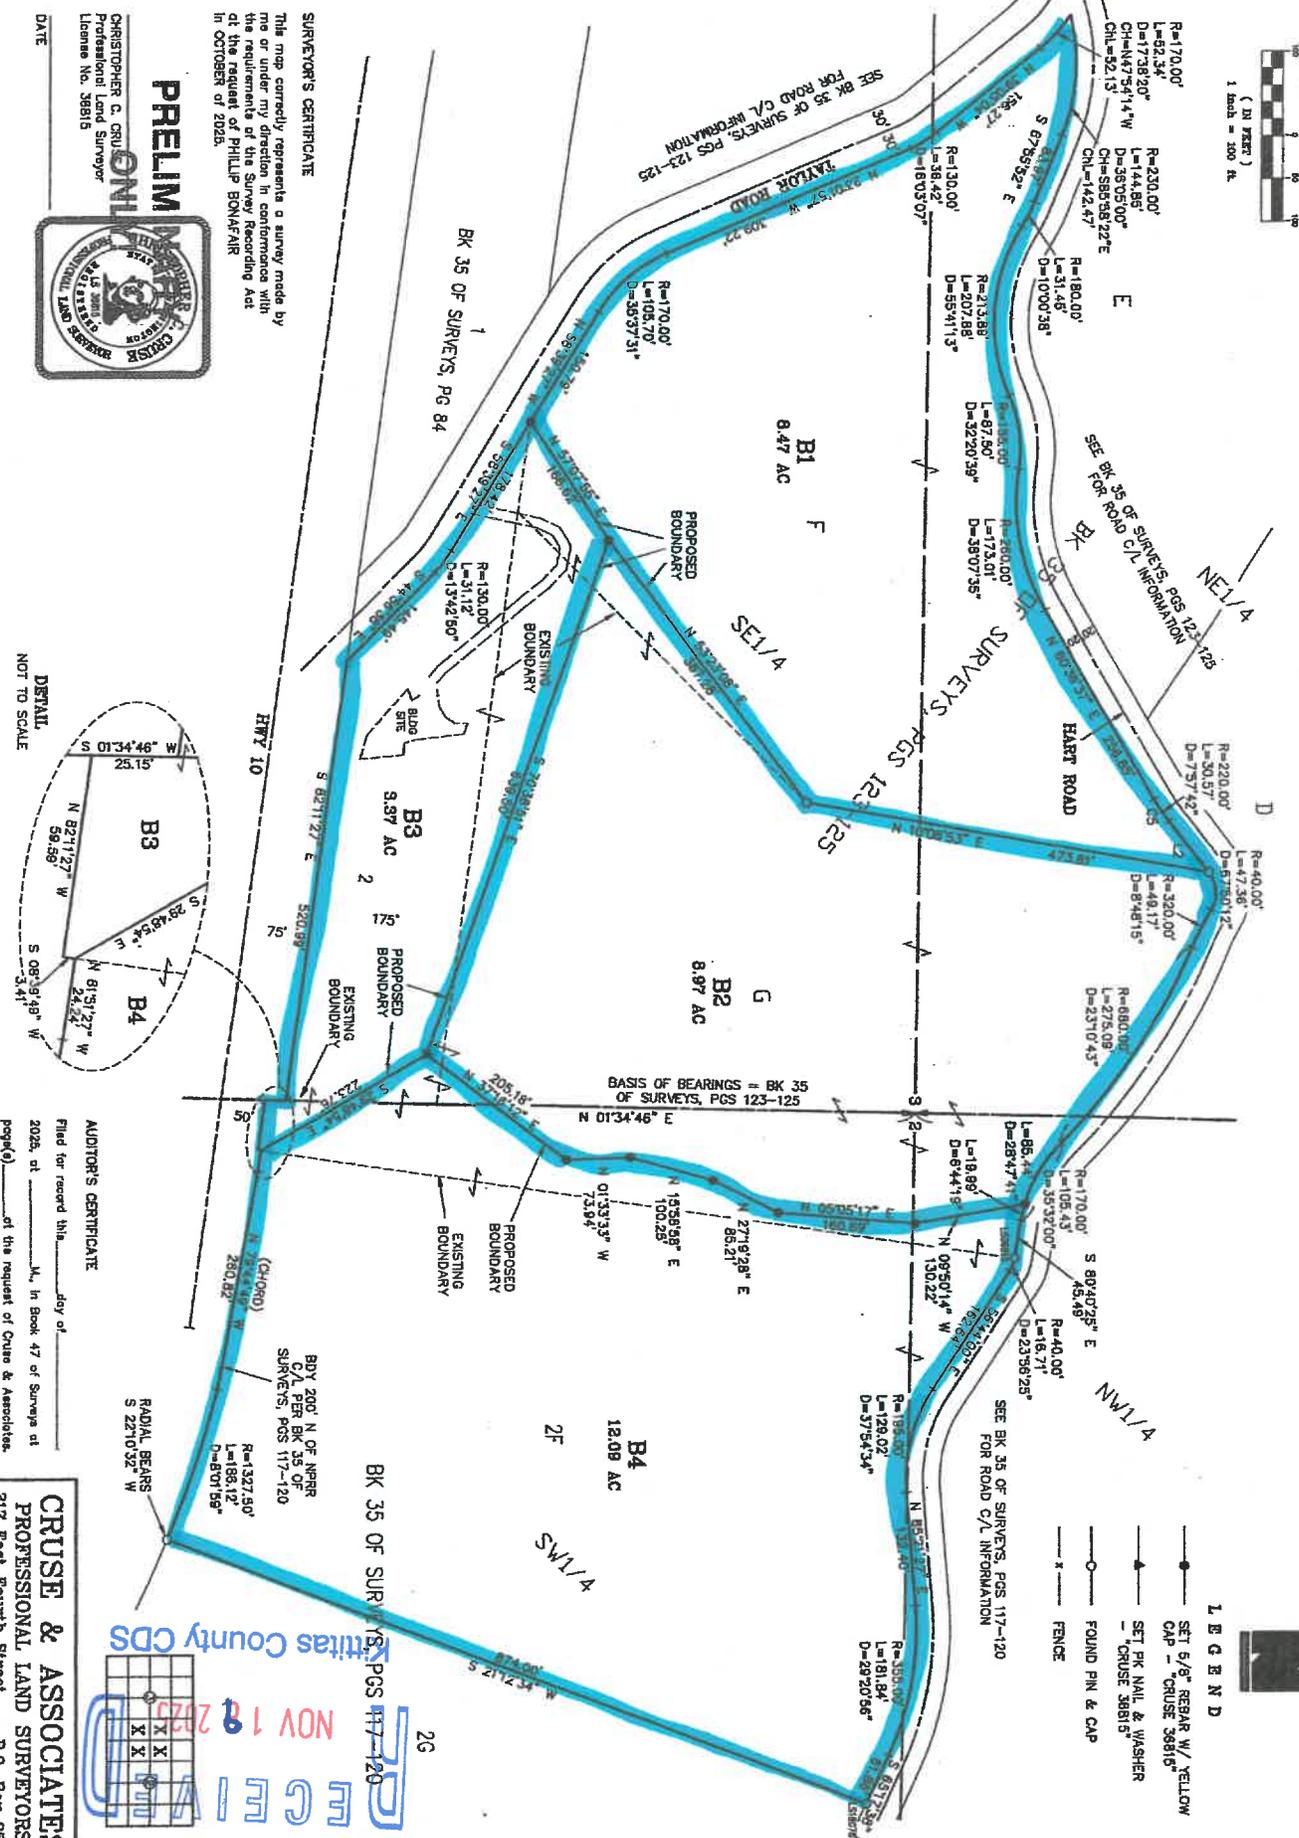

SURVEYOR'S CERTIFICATE
 This map correctly represents a survey made by me or under my direction in conformance with the requirements of the Survey Recording Act at the request of PHILIP BONAFAIR in OCTOBER of 2025.



PRELIMINARY
 CHRISTOPHER C. CRUSE
 Professional Land Surveyor
 License No. 38815



DETAIL
 NOT TO SCALE



CRUSE & ASSOCIATES
 PROFESSIONAL LAND SURVEYORS
 217 East Fourth Street
 Hillsborough, VA 98926 (509) 982-0242

AUDITOR'S CERTIFICATE

Filed for record this _____ day of _____, 2025, at _____, Va., in Book 47 of Surveys at page(s) _____ of the request of Cruse & Associates.

BRYAN ELLIOTT BY:
 KITITAS COUNTY AUDITOR