


# BL-25-00024 Haberman-Tirey

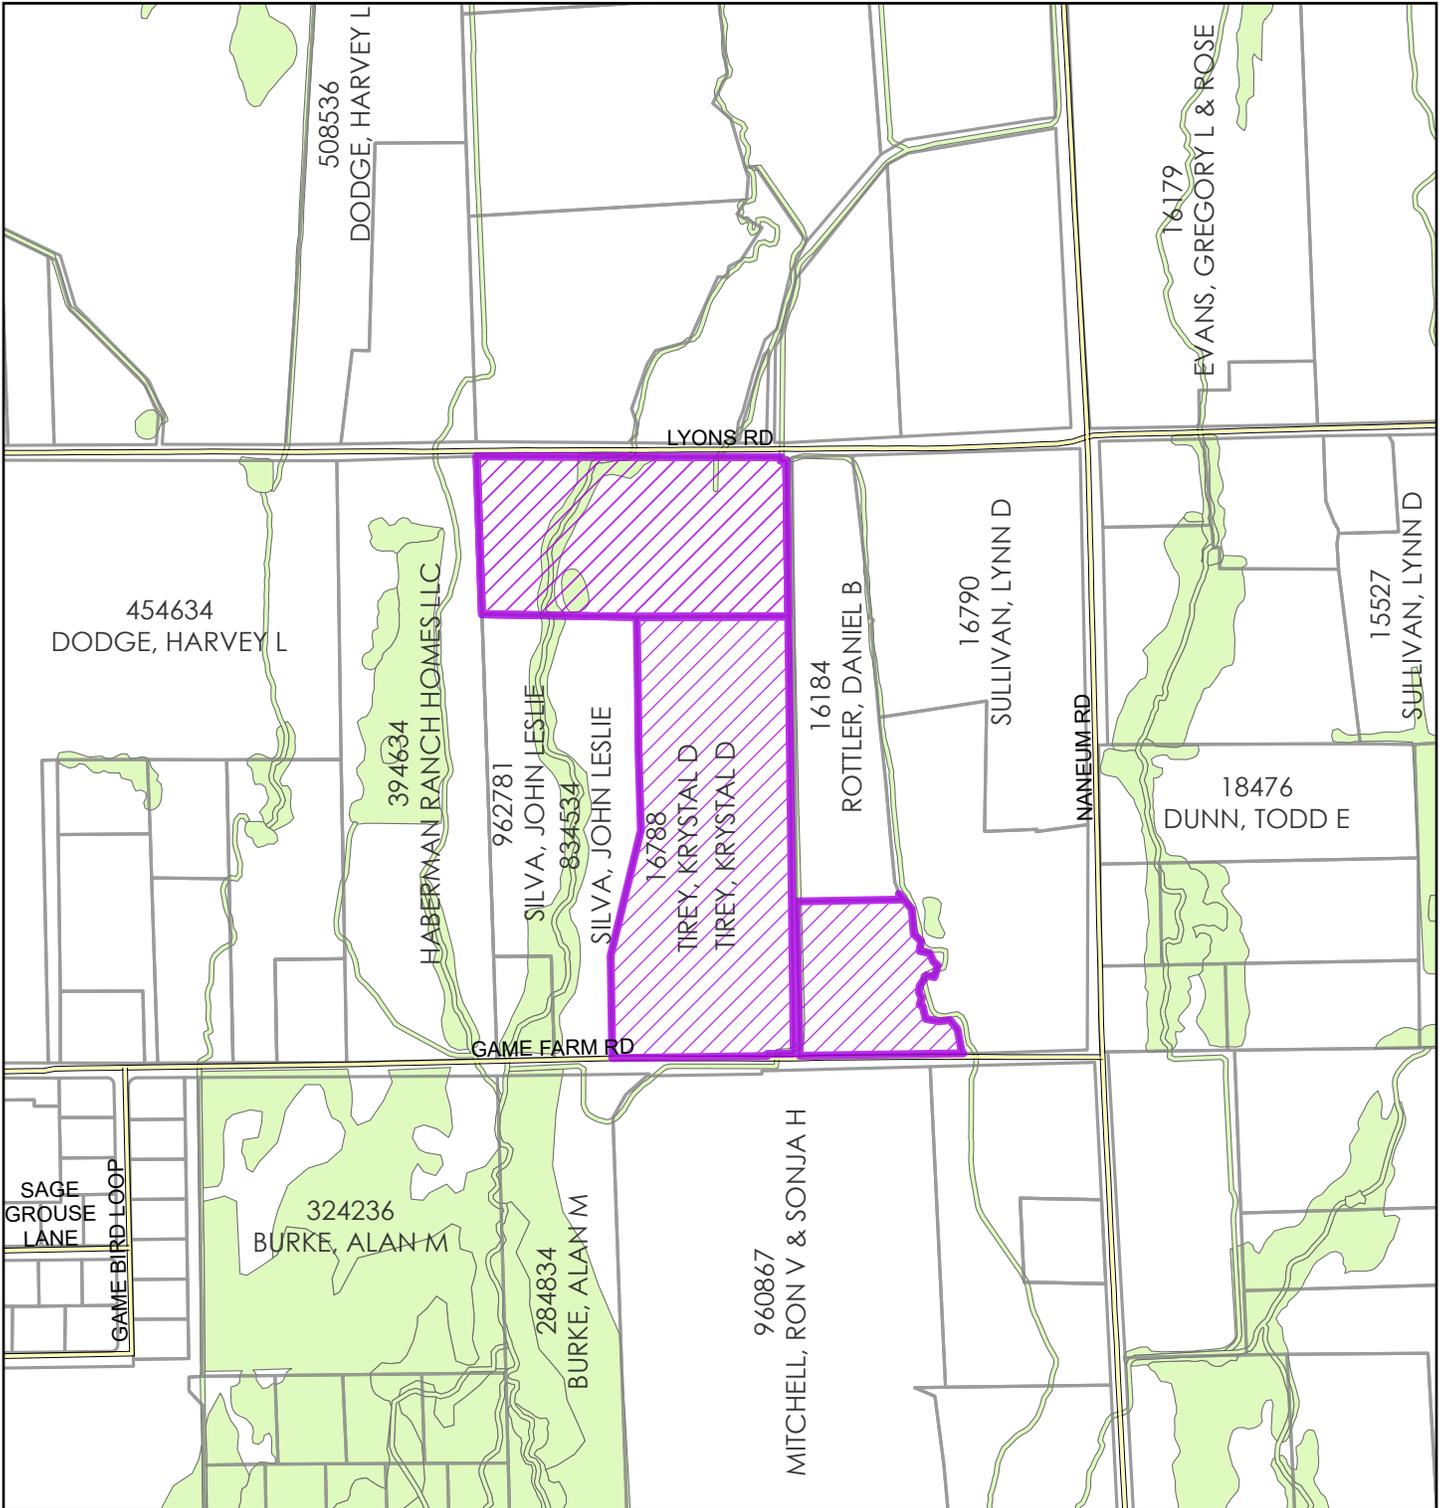

## Critical Areas



2025

Coordinate System: NAD 1983 StatePlane Washington South FIPS 4602 Feet

