


BL-25-00024 Haberman-Tirey

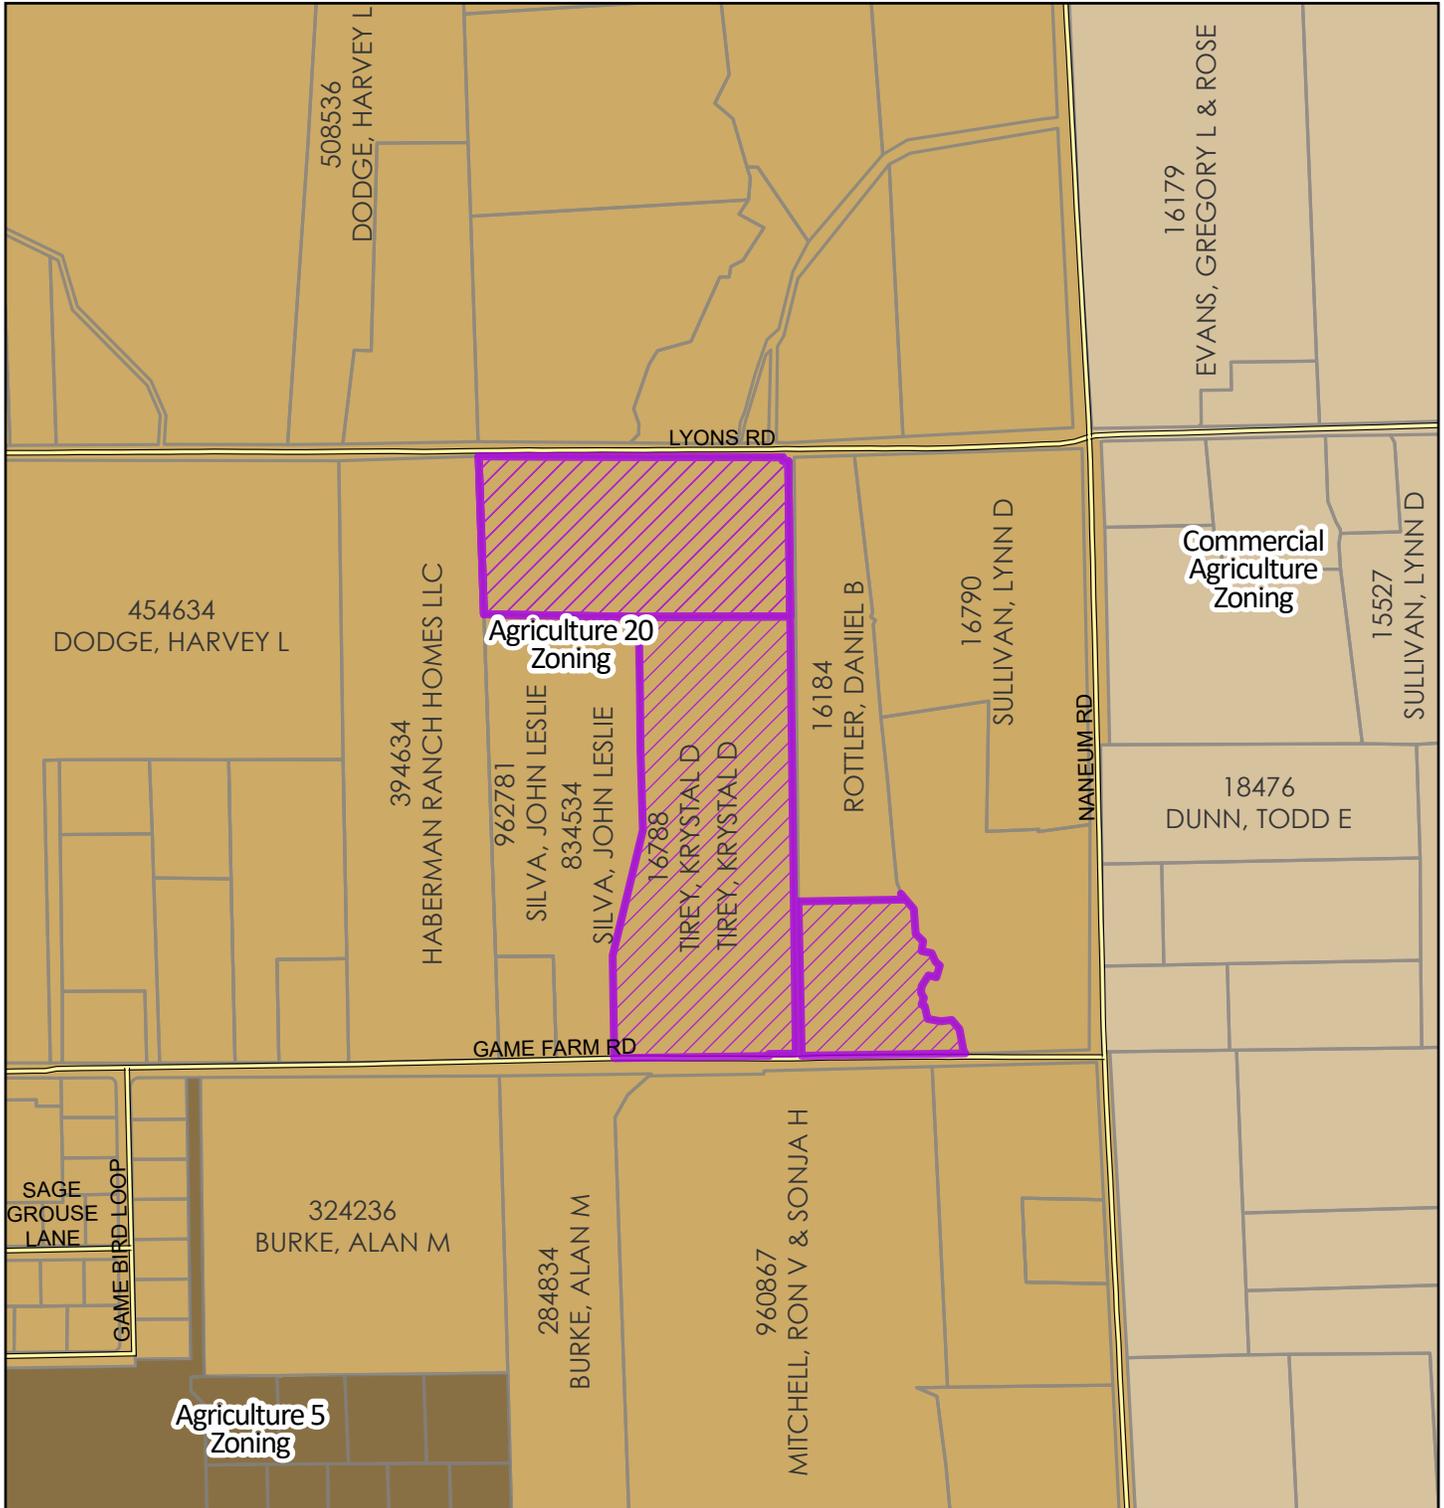

Zoning



2025

Coordinate System: NAD 1983 StatePlane Washington South FIPS 4602 Feet

