


HATCH LEGEND:

- EXISTING AC PAVEMENT
- EXISTING CONCRETE SURFACING
- EXISTING GRAVEL SURFACING
- NEW AC PAVEMENT
- NEW CONCRETE SIDEWALK AND PATHS
- NEW GRASSPAVE 2 PARKING
- NEW BUILDING ADDITION
- NEW LANDSCAPING
- NEW BIORETENTION POND

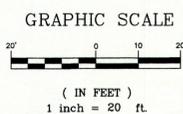

TOPOGRAPHIC AND BOUNDARY NOTE:

TOPOGRAPHIC AND BOUNDARY SURVEY INFORMATION SHOWN HEREON WAS PREPARED BY CYPHER LAND SURVEYING, 502 N. 40TH AVENUE, SUITE 3, YAKIMA, WA 98908, IN APRIL 2024 AND PROVIDED TO LESLIE ENGINEERING ON APRIL 22, 2024.
LESLIE ENGINEERING DOES NOT GUARANTEE THE ACCURACY OF EXISTING INFORMATION SHOWN HEREON.



502 N. 40th Avenue, Suite 3
Yakima, Washington 98908
Phone: (509) 225-7704
Fax: (509) 388-2445

THIS DOCUMENT IS THE PROPERTY OF
LESLIE ENGINEERING, LLC
ANY USE OF OR REPRODUCTION WITHOUT
WRITTEN PERMISSION IS PROHIBITED

PRELIMINARY
NOT FOR
CONSTRUCTION
7/17/24

PROPHET ELIJAH
ORTHODOX CHURCH
IMPROVEMENTS
107 S. DENNIS STREET
ELLENSBURG, WASHINGTON

PREPARED FOR

PROPHET ELIJAH O. C.
FR. PAUL JAROSLAW
107 S. DENNIS STREET
ELLENSBURG, WA 98926

NO.	DATE	DESCRIPTION

DATE: 07/17/2024
DRAWN: DH
CHECKED: DH
JOB NO.: 2024-173

SITE LAYOUT
& HORIZONTAL
CONTROL PLAN

C3.0