

SOUTH COTTAGES SUNCADIA - PHASE 1 DIVISION 15

A PORTION OF SECTION 19, TOWNSHIP 20 NORTH, RANGE 15 EAST, W.M.
KITITAS COUNTY, WASHINGTON

ASSESSOR MAP NUMBER 20-15-19054-0006, PARCEL ID NUMBER 953908

AUDITOR'S REFERENCE

LP-18-00001

DEDICATION AND ACKNOWLEDGMENTS

KNOW ALL MEN BY THESE PRESENTS, THAT THE UNDERSIGNED, NEW SUNCADIA, LLC, A DELAWARE LIMITED LIABILITY COMPANY ("NEW SUNCADIA"), OWNER IN FEE SIMPLE OF THE DESCRIBED REAL PROPERTY, DOES HEREBY DECLARE THIS PLAT AND, IN LIEU OF DEDICATION OF ROADS, DOES HEREBY CONVEY TO SUNCADIA COMMUNITY COUNCIL, A WASHINGTON NONPROFIT CORPORATION TO HOLD, SUBJECT TO AND TOGETHER WITH THE CCR'S AND PLAT NOTES HEREINAFTER DESCRIBED AND SET FORTH, FOR THE BENEFIT OF NEW SUNCADIA AND ALL OWNERS OF LOTS AND TRACTS IN THIS PLAT AND ALL PRESENT AND FUTURE PLATS IN THE SUNCADIA MASTER PLANNED RESORT (THE "RESORT") AS DESCRIBED IN THE DEVELOPMENT AGREEMENT (HEREINAFTER DEFINED), THE SUNCADIA TRAIL ADDITIONAL RIGHT OF WAY SHOWN HEREON WHICH SHALL BE INCLUDED IN THE RESORT'S PRIVATE ROAD SYSTEM.

FOLLOWING THE INITIAL CONSTRUCTION OF SUCH ROADS BY THE UNDERSIGNED, ALL FURTHER COSTS AND OBLIGATIONS FOR CONSTRUCTION, MAINTENANCE, RECONSTRUCTION, SAFETY MEASURES, SNOW REMOVAL AND OTHERWISE OF ALL ROADS WITHIN THIS PLAT SHALL THEN AND THEREAFTER BE THE OBLIGATION OF SUCH ASSOCIATION OR COUNCIL.

IN THE EVENT THAT NEW SUNCADIA OR ANY ASSOCIATION OR COUNCIL HOLDING TITLE TO THE ROADS WITHIN THE RESORT SHALL PETITION THE COUNTY COMMISSIONERS TO INCLUDE THE ROADS IN THE COUNTY ROAD SYSTEM, IT IS UNDERSTOOD THAT THE ROADS SHALL FIRST BE RECONSTRUCTED TO THE THEN APPLICABLE COUNTY STANDARDS.

NEW SUNCADIA, LLC, A DELAWARE LIMITED LIABILITY COMPANY

BY: SUNCADIA OPERATING MEMBER, LLC, A DELAWARE LIMITED LIABILITY COMPANY,
ITS: MANAGING MEMBER

BY: LDD SUNCADIA MANAGER, INC, A DELAWARE CORPORATION,
ITS: MANAGER

BY: Roger T Beck
ITS: SENIOR VICE PRESIDENT

BY: Gary A Kittleson
ITS: VICE PRESIDENT


STATE OF WASHINGTON }
COUNTY OF KITITAS } SS

ON THIS DAY, BEFORE ME, THE UNDERSIGNED, A NOTARY PUBLIC IN AND FOR THE STATE OF WASHINGTON, DULY COMMISSIONED AND SWORN, PERSONALLY APPEARED

ROGER T BECK, TO ME KNOWN TO BE

SENIOR VICE PRESIDENT, OF LDD SUNCADIA MANAGER, INC., A DELAWARE CORPORATION, THE MANAGER OF SUNCADIA OPERATING MEMBER, LLC, A DELAWARE LIMITED LIABILITY COMPANY, THE MANAGING MEMBER OF NEW SUNCADIA, LLC, A DELAWARE LIMITED LIABILITY COMPANY, THE COMPANY THAT EXECUTED THE FOREGOING INSTRUMENT, AND ACKNOWLEDGED THAT THE SAID INSTRUMENT TO BE THE FREE AND VOLUNTARY ACT AND DEED OF SAID COMPANY, FOR THE USES AND PURPOSES THEREIN MENTIONED, AND ON OATH STATED THAT HE IS AUTHORIZED TO EXECUTE THE SAID INSTRUMENT.

GIVEN UNDER MY HAND AND OFFICIAL SEAL THIS 8th DAY OF October, 2018.

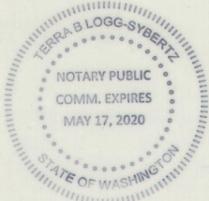

Terra B. Logg-Sybertz
PRINTED NAME: Terra B. Logg-Sybertz
NOTARY PUBLIC IN AND FOR THE STATE OF WASHINGTON
MY COMMISSION EXPIRES: 5/17/2020


STATE OF WASHINGTON }
COUNTY OF KITITAS } SS

ON THIS DAY, BEFORE ME, THE UNDERSIGNED, A NOTARY PUBLIC IN AND FOR THE STATE OF WASHINGTON, DULY COMMISSIONED AND SWORN, PERSONALLY APPEARED

GARY A KITTLESON, TO ME KNOWN TO BE

VICE PRESIDENT, OF LDD SUNCADIA MANAGER, INC., A DELAWARE CORPORATION, THE MANAGER OF SUNCADIA OPERATING MEMBER, LLC, A DELAWARE LIMITED LIABILITY COMPANY, THE MANAGING MEMBER OF NEW SUNCADIA, LLC, A DELAWARE LIMITED LIABILITY COMPANY, THE COMPANY THAT EXECUTED THE FOREGOING INSTRUMENT, AND ACKNOWLEDGED THAT THE SAID INSTRUMENT TO BE THE FREE AND VOLUNTARY ACT AND DEED OF SAID COMPANY, FOR THE USES AND PURPOSES THEREIN MENTIONED, AND ON OATH STATED THAT HE IS AUTHORIZED TO EXECUTE THE SAID INSTRUMENT.

GIVEN UNDER MY HAND AND OFFICIAL SEAL THIS 8th DAY OF October, 2018.

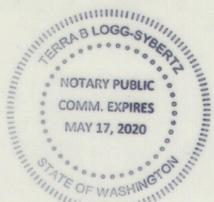

Terra B. Logg-Sybertz
PRINTED NAME: Terra B. Logg-Sybertz
NOTARY PUBLIC IN AND FOR THE STATE OF WASHINGTON
MY COMMISSION EXPIRES: 5/17/2020

SURVEYOR'S CERTIFICATE

I HEREBY CERTIFY THAT THIS PLAT OF "SUNCADIA - PHASE 1 DIVISION 15" IS BASED UPON AN ACTUAL SURVEY AND SUBDIVISION OF SECTION 19, TOWNSHIP 20 NORTH, RANGE 15 EAST, W.M.; THAT THE DISTANCES AND COURSES AND ANGLES ARE SHOWN HEREON CORRECTLY; THAT THE MONUMENTS WILL BE STAKED CORRECTLY ON THE GROUND AS CONSTRUCTION IS COMPLETED AND THAT I HAVE FULLY COMPLIED WITH THE PROVISIONS OF THE PLATTING REGULATIONS.

DATED THIS 6TH DAY OF OCTOBER, A.D., 2018.

Zachary T. Lennon
ZACHARY T. LENNON, PROFESSIONAL LAND SURVEYOR
CERTIFICATE NO. 44925



APPROVALS

CERTIFICATE OF COUNTY ROAD ENGINEER
EXAMINED AND APPROVED THIS 11th DAY OF October, A.D., 2018.
Mark R Cook
KITITAS COUNTY ENGINEER

CERTIFICATE OF COUNTY PLANNING OFFICIAL
I HEREBY CERTIFY THAT THE PLAT OF "SUNCADIA - PHASE 1 DIVISION 15" HAS BEEN EXAMINED BY ME AND I FIND THAT IT CONFORMS TO THE COMPREHENSIVE PLAN OF KITITAS COUNTY.

DATED THIS 15th DAY OF October, A.D., 2018.

Dwight M Spurt
KITITAS COUNTY COMMUNITY SERVICES DIRECTOR

CERTIFICATE OF COUNTY TREASURER

I HEREBY CERTIFY THAT THE TAXES AND ASSESSMENTS ARE PAID FOR THE PRECEDING YEARS AND FOR THIS YEAR IN WHICH THE PLAT IS NOW TO BE FILED.

DATED THIS _____ DAY OF _____, A.D., 2018.

KITITAS COUNTY TREASURER

CERTIFICATE OF COUNTY HEALTH SANITARIAN

I HEREBY CERTIFY THAT THE PLAT OF "SUNCADIA - PHASE 1 DIVISION 15" HAS BEEN EXAMINED BY ME AND I FIND THAT THE SEWAGE AND WATER SYSTEM HEREIN SHOWN DOES MEET AND COMPLY WITH ALL REQUIREMENTS OF THE COUNTY HEALTH DEPARTMENT.

DATED THIS 15th DAY OF October, A.D., 2018.

designee of Mark Larson, MD
KITITAS COUNTY HEALTH OFFICER

CERTIFICATE OF COUNTY ASSESSOR

I HEREBY CERTIFY THAT THE PLAT OF "SUNCADIA - PHASE 1 DIVISION 15" HAS BEEN EXAMINED BY ME AND I FIND THE PROPERTY TO BE IN ACCEPTABLE CONDITION FOR PLATTING.

DATED THIS 11 DAY OF October, A.D., 2018.

Christy Garcia
KITITAS COUNTY ASSESSOR

CERTIFICATE OF BOARD OF COUNTY COMMISSIONERS


EXAMINED AND APPROVED THIS _____ DAY OF _____, A.D., 2018.

BOARD OF COUNTY COMMISSIONERS
KITITAS COUNTY, WASHINGTON

CHAIRMAN _____ ATTEST : _____
CLERK OF THE BOARD

SUBDIVISION LOCATOR

NOT TO SCALE

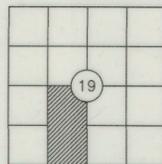

TOWNSHIP 20 NORTH,
RANGE 15 EAST, W.M.

RECORDING CERTIFICATE

FILED FOR RECORD AT THE REQUEST OF KITITAS COUNTY BOARD OF COMMISSIONERS, THIS _____ DAY OF _____, A.D., 2018, AT _____ MINUTES PAST _____ O'CLOCK _____ M., AND RECORDED IN VOLUME _____ OF PLATS, ON PAGES _____, RECORDS OF KITITAS COUNTY, WASHINGTON.

BY : _____
DEPUTY COUNTY AUDITOR KITITAS COUNTY AUDITOR

AUDITOR'S REFERENCE: _____

ESM CONSULTING ENGINEERS LLC
33400 8th Ave. S, #205
Federal Way, WA 98003
www.esmcivil.com
Civil Engineering | Land Surveying | Land Planning
Public Works | Project Management | Landscape Architecture
FEDERAL WAY (253) 838-6113
EVERETT (425) 297-9900
DATE : 2018-10-04 JOB NO. 998-766-016-0002
DRAWN BY: C.A.F./R.F.G. SHEET 1 OF 5


SOUTH COTTAGES SUNCADIA - PHASE 1 DIVISION 15

A PORTION OF SECTION 19, TOWNSHIP 20 NORTH, RANGE 15 EAST, W.M.
KITITAS COUNTY, WASHINGTON

ASSESSOR MAP NUMBER 20-15-19054-0006, PARCEL ID NUMBER 953908

AUDITOR'S REFERENCE

LP-18-00001

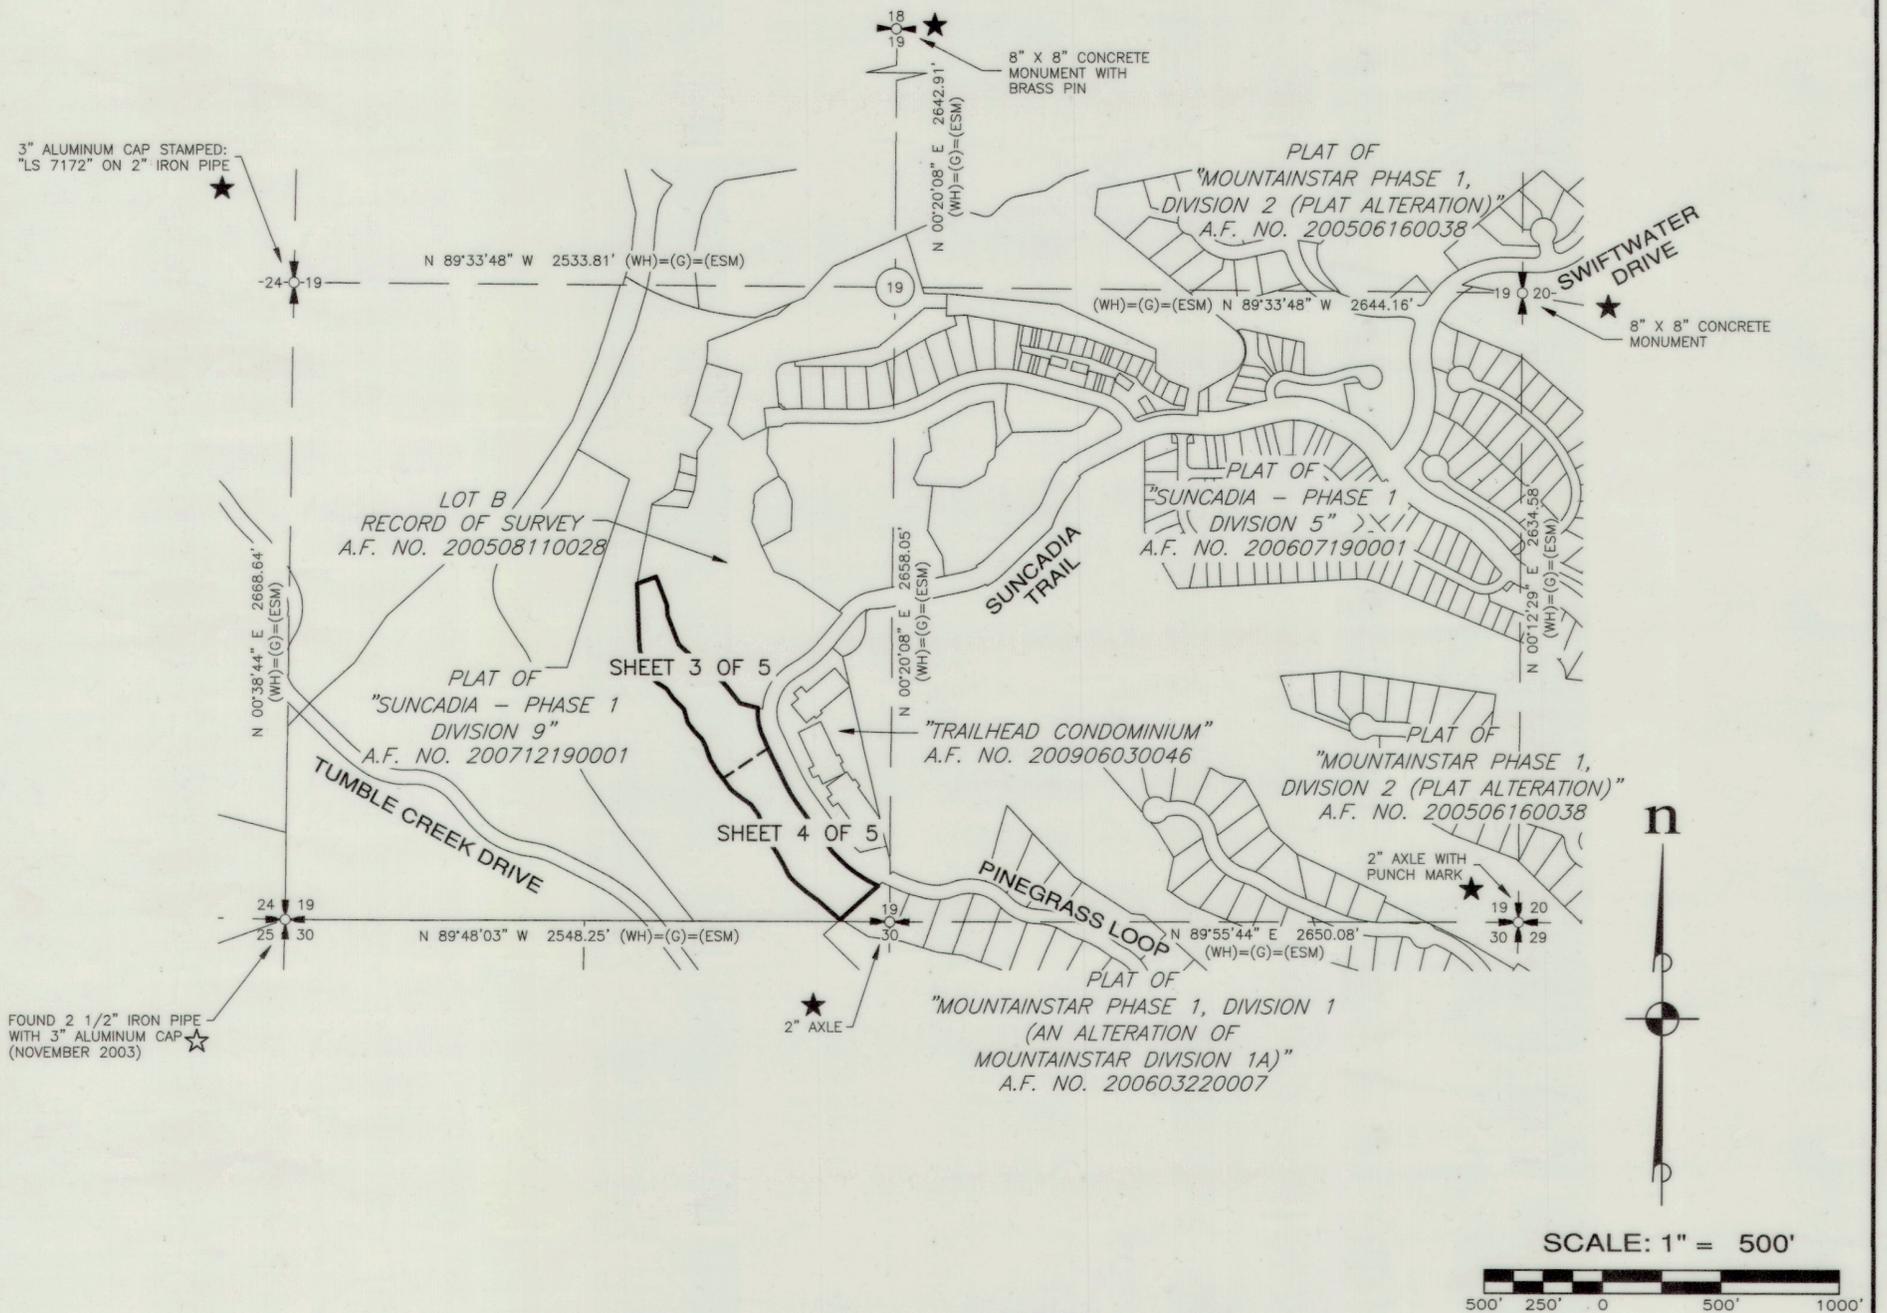

LEGEND

- (WH) BEARING AND/OR DISTANCE IS BASED UPON THE FIELD LOCATION OF THE FOUND CORNER AND THE COORDINATE POSITION ESTABLISHED BY W&H PACIFIC FOR MOUNTAINSTAR IN 2002.
- (G) BEARING AND/OR DISTANCE FROM THAT RECORD OF SURVEY BY GOLDSMITH & ASSOCIATES AS RECORDED IN BOOK 30 OF SURVEYS, PAGES 104-107, UNDER AUDITOR'S FILE NO. 200407290063.
- (ESM) BEARING AND/OR DISTANCE IS BASED UPON THE FIELD LOCATION OF THE FOUND CORNER AND/OR THE COORDINATE POSITION ESTABLISHED BY W&H PACIFIC FOR MOUNTAINSTAR IN 2002. ESM LOCATED THE EXISTING CORNERS AS SHOWN IN 2003. ESM CONCURRED WITH THE COORDINATE POSITION ESTABLISHED BY W&H PACIFIC AND ACCEPTED THEIR POSITION.
- ★ W&H PACIFIC FIELD LOCATED THE CORNER FOUND AT THIS LOCATION. ESM ACCEPTED THEIR POSITION.
- ☆ W&H PACIFIC FIELD LOCATED THE CORNER FOUND AT THIS LOCATION. ESM LOCATED THIS CORNER IN 2003. ESM CONCURRED WITH THE COORDINATE POSITION ESTABLISHED BY W&H PACIFIC AND ACCEPTED THEIR POSITION.

LEGAL DESCRIPTION

TRACT Z-2, OF SUNCADIA - PHASE 1 DIVISION 9, IN THE COUNTY OF KITITAS, STATE OF WASHINGTON, AS PER PLAT THEREOF RECORDED IN BOOK 11 OF PLATS, PAGES 79 THROUGH 82, RECORDS OF SAID COUNTY.

BASIS OF BEARINGS

WASHINGTON STATE PLANE COORDINATE SYSTEM, SOUTH ZONE, NAD 83/91. PROJECT IS REFERENCED VIA GPS TO NGS CONTROL POINTS "EASTON" (PID SX0662) AND "U358" (PID SX0459). THE DISTANCES SHOWN HEREIN ARE GROUND DISTANCES. TO CONVERT TO GRID DISTANCES, MULTIPLY BY A COMBINED AVERAGE SCALE FACTOR OF 0.999870387.

SURVEY INSTRUMENTATION

SURVEYING PERFORMED IN CONJUNCTION WITH THIS SURVEY UTILIZED THE FOLLOWING EQUIPMENT AND PROCEDURES:

EQUIPMENT USED: TOPCON GR-5 GNSS EQUIPMENT AND 10" TOTAL STATION MAINTAINED TO MANUFACTURER'S SPECIFICATIONS AS REQUIRED BY WAC-332-130-100

PROCEDURE USED: REAL TIME KINEMATIC OR RAPID STATIC GPS AND FIELD TRAVERSE WITH ACCURACY MEETING OR EXCEEDING THE REQUIREMENTS OF WAC-332-130-090

RECORDING CERTIFICATE

FILED FOR RECORD AT THE REQUEST OF KITITAS COUNTY BOARD OF COMMISSIONERS, THIS _____ DAY OF _____ A.D., 2018, AT _____ MINUTES PAST _____ O'CLOCK _____ M., AND RECORDED IN VOLUME _____ OF PLATS, ON PAGES _____, RECORDS OF KITITAS COUNTY, WASHINGTON.

BY: _____ DEPUTY COUNTY AUDITOR
_____ KITITAS COUNTY AUDITOR

AUDITOR'S REFERENCE: _____



ESM CONSULTING ENGINEERS LLC		
33400 8th Ave. S, #205 Federal Way, WA 98003		
www.esmcivil.com		
Civil Engineering Public Works	Land Surveying Project Management	Land Planning Landscape Architecture
DATE: 2018-10-04	JOB NO. 998-766-016-0002	
DRAWN BY: C.A.F./R.F.G.	SHEET 2 OF 5	

SOUTH COTTAGES SUNCADIA - PHASE 1 DIVISION 15

A PORTION OF SECTION 19, TOWNSHIP 20 NORTH, RANGE 15 EAST, W.M.
KITTITAS COUNTY, WASHINGTON

ASSESSOR MAP NUMBER 20-15-19054-0006, PARCEL ID NUMBER 953908

AUDITOR'S REFERENCE



LP-18-00001

LEGEND

- ⊕ SURFACE BRASS CAP STAMPED "L.S. 29281" SET BY ESM WITH PREVIOUS PLAT
- FOUND REBAR AND CAP STAMPED: "L.S. 33148" SET IN CONJUNCTION WITH THE PLAT OF "MOUNTAINSTAR PHASE 1, DIVISION 1 (AN ALTERATION OF MOUNTAINSTAR DIVISION 1A)", A.F. NO. 20060322007
- SET 5/8" REBAR WITH CAP STAMPED: "ESM LLC 35142 44925" IN THE EVENT THAT A NON-REMOVABLE OBSTACLE PREVENTS SETTING THE ACTUAL PROPERTY CORNER, A STAMPED 2" ALUMINUM CAP WILL BE SET ON THE PROPERTY LINE AS AN OFFSET TO THE ACTUAL CORNER WITH THE DISTANCE TO THE ACTUAL CORNER NOTED THEREON.
- Δ DELTA
- R RADIUS
- L ARC LENGTH
- (R) RADIAL BEARING
- < > RADIAL BEARING AT LOT CORNER
- << >> DISTANCE MONUMENT TO MONUMENT
- OS-1 OPEN SPACE TRACT - DESIGNATION NUMBER
- E3 UTILITY EASEMENT - SEE NOTE 3 ON SHEET 5


CURVE TABLE			
CURVE	DELTA	RADIUS	LENGTH
C3	59°37'34"	45.00	46.83
C4	45°56'30"	48.00	38.49
C5	40°55'54"	65.00	46.44

LINE TABLE		
LINE	BEARING	DISTANCE
L2	N 54°43'32" E	1.66
L3	N 53°46'04" E	3.00
L4	N 50°53'36" E	3.00
L5	N 22°06'18" E	4.01

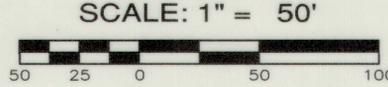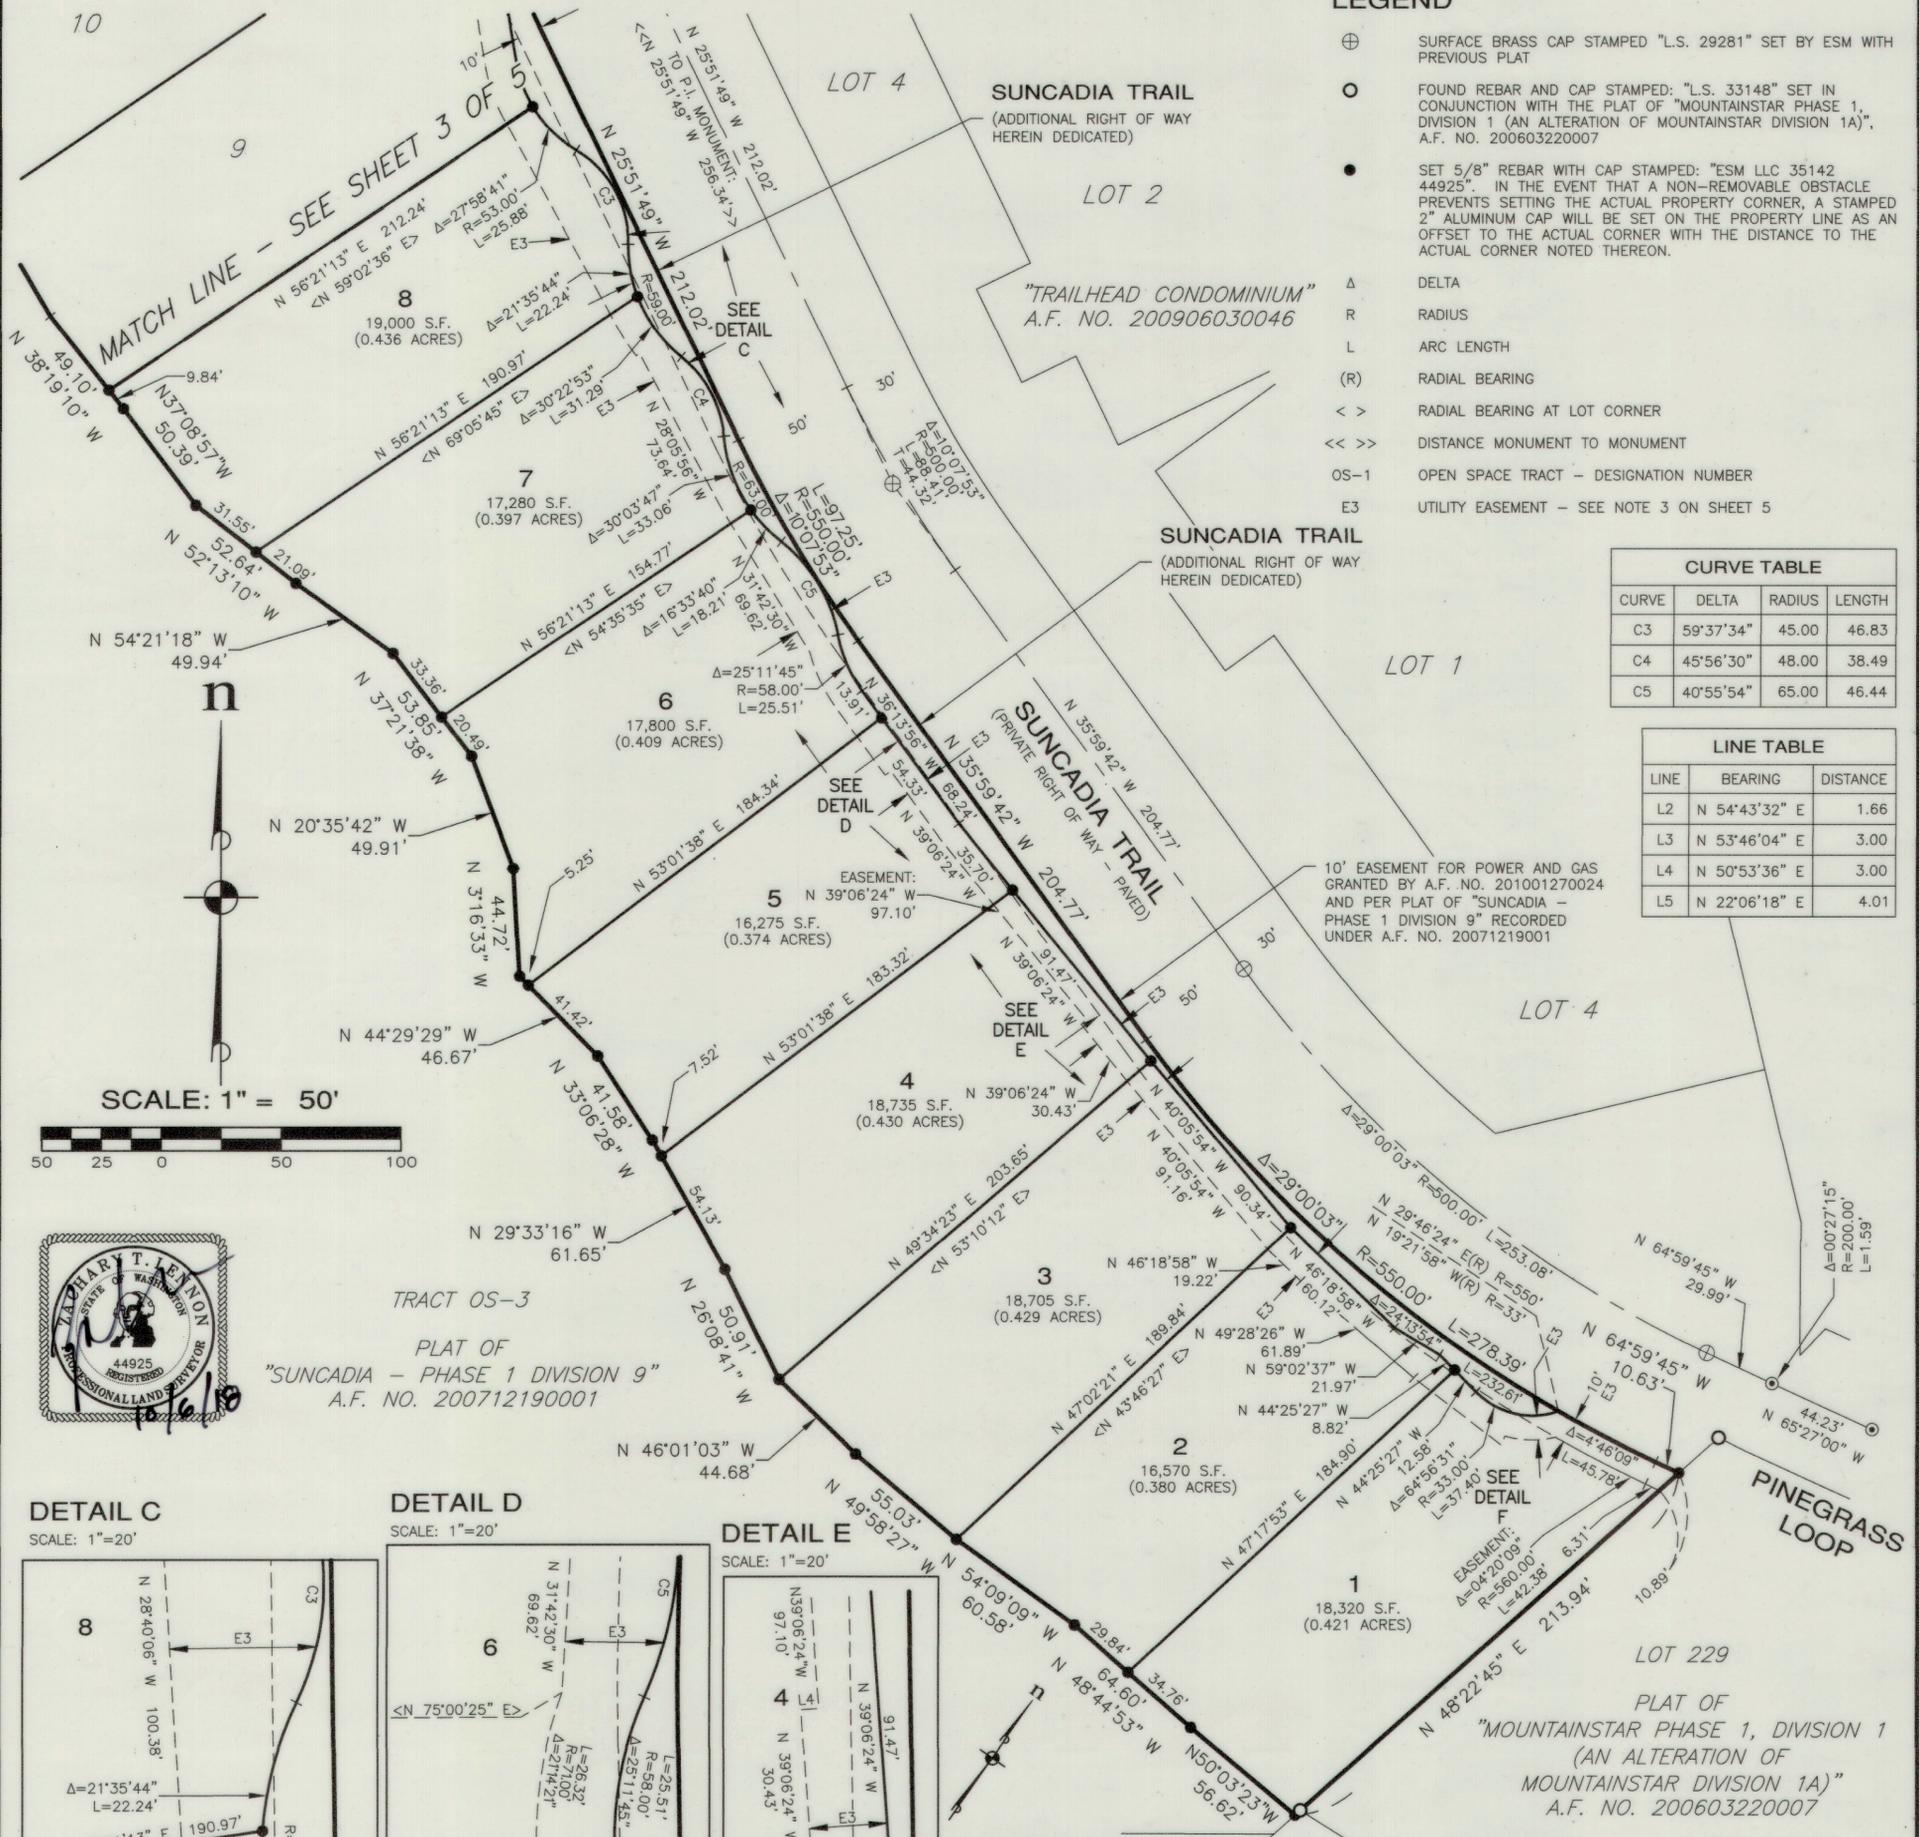


TRACT OS-3
PLAT OF
"SUNCADIA - PHASE 1 DIVISION 9"
A.F. NO. 200712190001


DETAIL C
SCALE: 1"=20'

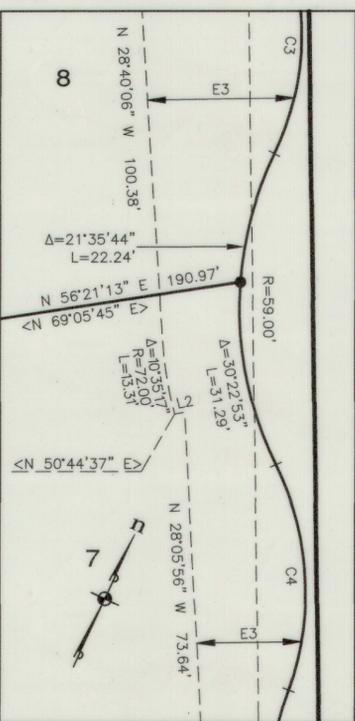


DETAIL D
SCALE: 1"=20'

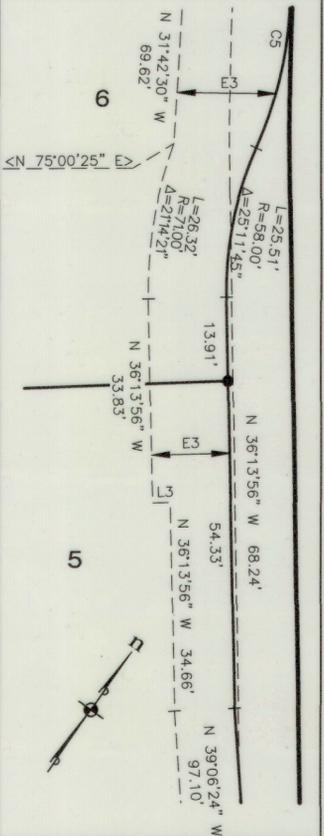

DETAIL E
SCALE: 1"=20'

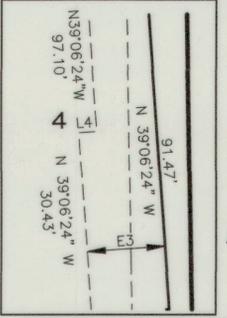

DETAIL F
SCALE: 1"=20'

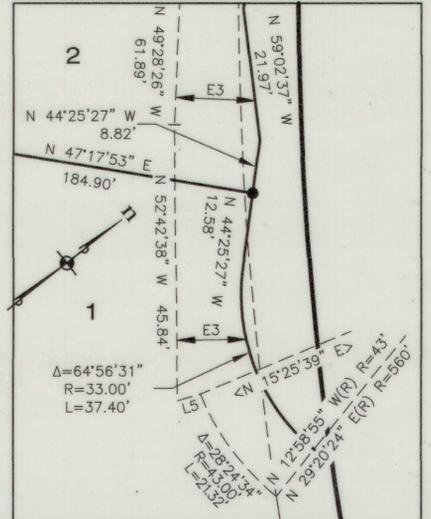

RECORDING CERTIFICATE

FILED FOR RECORD AT THE REQUEST OF KITTITAS COUNTY BOARD OF COMMISSIONERS, THIS _____ DAY OF _____ A.D., 2018, AT _____ MINUTES PAST _____ O'CLOCK _____ M., AND RECORDED IN VOLUME _____ OF PLATS, ON PAGES _____, RECORDS OF KITTITAS COUNTY, WASHINGTON.

BY: _____ DEPUTY COUNTY AUDITOR
KITTITAS COUNTY AUDITOR

AUDITOR'S REFERENCE: _____

ESM CONSULTING ENGINEERS L.L.C.
33400 8th Ave. S, #205
Federal Way, WA 98003

www.esmcivil.com
Civil Engineering | Land Surveying | Land Planning
Public Works | Project Management | Landscape Architecture

DATE: 2018-10-04
JOB NO. 998-766-016-0002
DRAWN BY: C.A.F./R.F.G.
SHEET 4 OF 5

