

PALOMINO FIELDS PLAT - DIVISION IV

A REPLAT OF TRACTS 'B', 'C', AND 'D', PALOMINO FIELDS PLAT - DIVISION IV
A PORTION OF THE S 1/2 OF THE NW 1/4 OF SECTION 27, TOWNSHIP 18 NORTH, RANGE 18 EAST, W.M.
KITITAS COUNTY, WASHINGTON

Receiving No.

LP - ##-####


181827

BASIS OF BEARINGS

The bearing for the East boundary line of the Northwest quarter of Section 27 equal Cruse & Nelson's bearing of South 00°15'36" East for the same line as shown on the FHA, U.S.D.A. property survey found under Kittitas County's Auditor File No. 199702200014

NOTICE

This is a Major Plat and as such is not intended to show, nor does it purport to show, all easements and encumbrances.

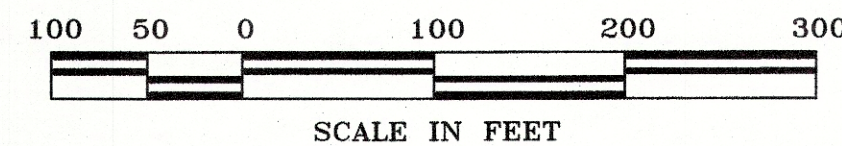

SCALE IN FEET

APPROXIMATE LOCATION OF CURRIER CREEK


AMENDED PALOMINO FIELDS PLAT-DIV. I

APPROXIMATE LOCATION OF TOWN DITCH / CANAL

Floodplain Setback Boundary



RECEIVED
SEP 16 2020
Kittitas County CDS

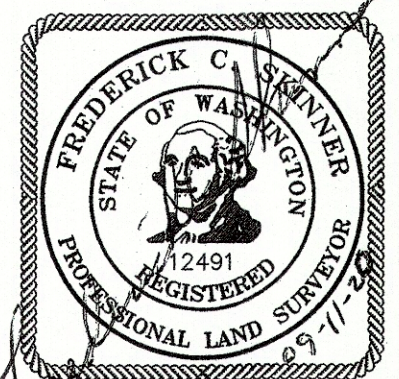

INSTRUMENT USED
Trimble R10 GPS Receivers
Traverse Closure Meets Standards Per WAC 332-130-090

INDEXING DATA
S27 T18N R18E

WESTERN PACIFIC
ENGINEERING & SURVEY

A TERRA DEVELOPMENT SERVICES CORPORATION
1328 E. Hunter Place, Moses Lake, Washington
T:(509)765-1023 F:(509)765-1298
Services in Washington and Idaho

LCU, INC.

Surveyed by LMH Scale 1" = 100'
Drawn by Tml/ FCS Sheet 4 of 6
Checked by FCS Project No. 18146

MATCH LINE - SEE SHEETS 2 & 3 OF 5