


VICINITY MAP

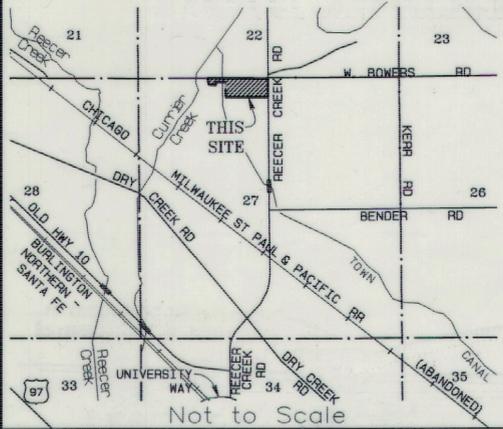

2nd AMENDMENT TO PALOMINO FIELDS PLAT-DIVISION I

A REPLAT OF PALOMINO FIELDS PLAT-DIVISION I
 A PORTION OF THE NE 1/4 OF THE NW 1/4 OF SECTION 27,
 TOWNSHIP 18 NORTH, RANGE 18 EAST, W.M.
 KITTITAS COUNTY, WASHINGTON

Receiving No.
 2nd AMENDMENT
 LP - 18 - 00004
 (ORIGINALLY PLATTED AS
 LP - 07 - 000031)

181827

APPROVALS

KITTITAS COUNTY DEPARTMENT OF PUBLIC WORKS

I HEREBY CERTIFY that the 2nd AMENDMENT TO PALOMINO FIELDS PLAT - DIVISION I, has been examined by me and I approve this plat.

Dated this 23rd Day of July, 2019
Mark R. Cook
 Kittitas County Engineer

HEALTH DEPARTMENT

I HEREBY CERTIFY that the 2nd AMENDMENT TO PALOMINO FIELDS PLAT - DIVISION I, has been examined by me and I find that the sewage and water system herein shown does meet and comply with all requirements of the County Health Department.

Dated this 29th Day of July, 2019
Mark Larson
 on behalf of Mark Larson M.D.
 Kittitas County Health Officer

CERTIFICATE OF PLANNING DEPT.

I HEREBY CERTIFY that the 2nd AMENDMENT TO PALOMINO FIELDS PLAT - DIVISION I, has been examined by me and find that it conforms to the Comprehensive Plan of the Kittitas County Planning Commission.

Dated this 30th Day of July, 2019
David M. Spate
 Kittitas County Planning Official

CERTIFICATE OF TREASURER

I HEREBY CERTIFY that the taxes and assessments are paid for the preceding years and for this year in which the plat is now to be filed. Parcel No's. 960258 - 960265.

Dated this Day of A.D., 2019
 Kittitas County Treasurer

CERTIFICATE OF ASSESSOR

I HEREBY CERTIFY that the 2nd AMENDMENT TO PALOMINO FIELDS PLAT - DIVISION I, has been examined by me and I find the property to be in an acceptable condition for platting. Parcel No's. 960258 through 960265.

Dated this 24th Day of July, 2019
Halvor Miller
 Kittitas County Assessor

KITTITAS COUNTY BOARD OF COMMISSIONERS


EXAMINED AND APPROVED this day of A.D., 2019.

BOARD OF COUNTY COMMISSIONERS

By
 Chairperson

ATTEST:

Clerk of the Board

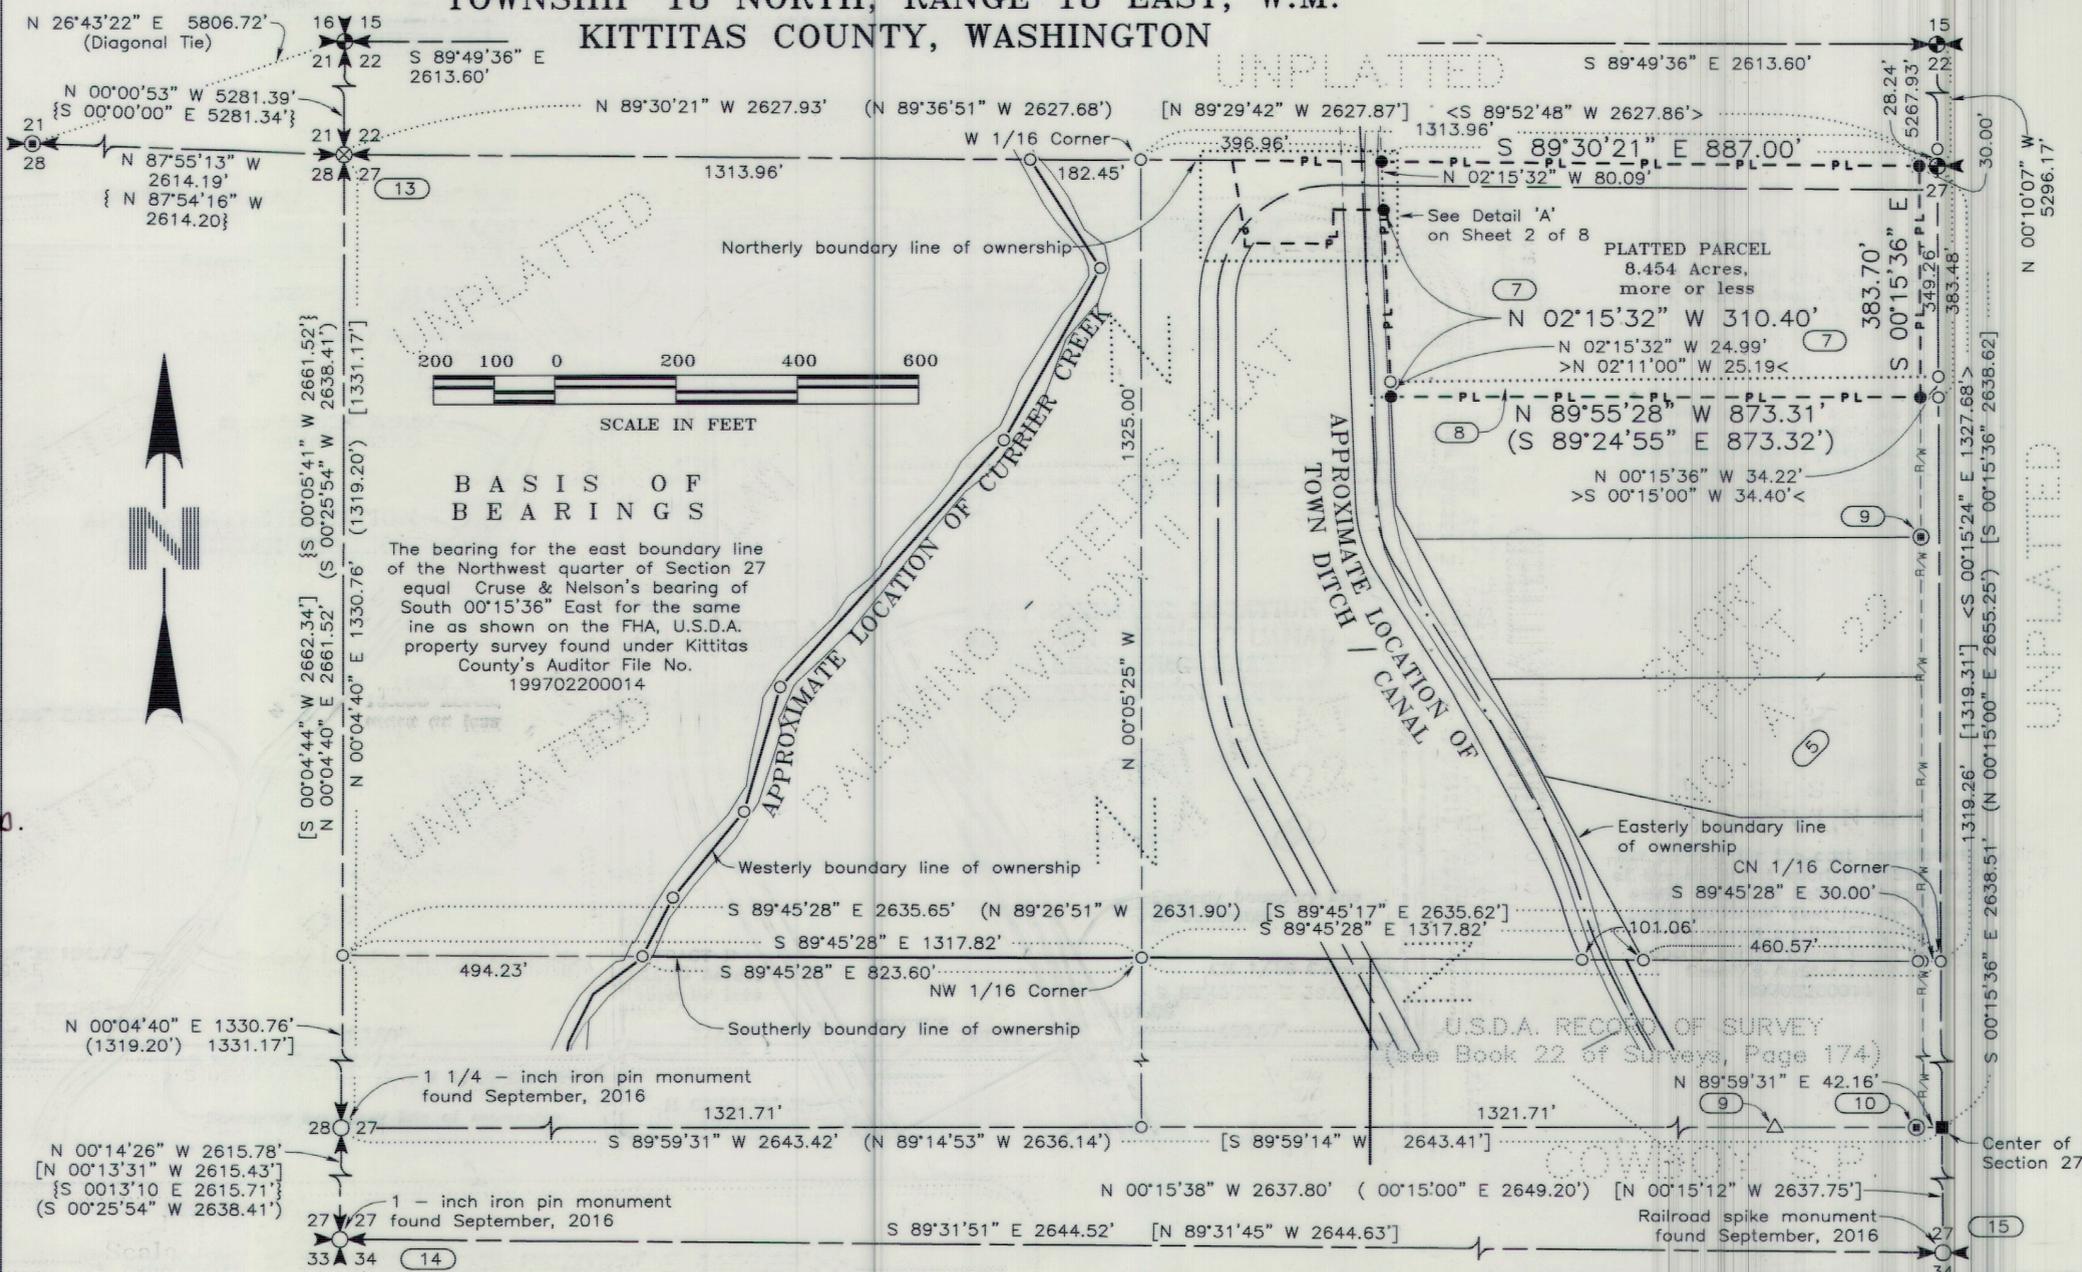


BASIS OF BEARINGS

The bearing for the east boundary line of the Northwest quarter of Section 27 equal Cruse & Nelson's bearing of South 00°15'36" East for the same line as shown on the FHA, U.S.D.A. property survey found under Kittitas County's Auditor File No. 199702200014

SURVEYOR'S CERTIFICATE

I hereby certify that the plat of 2nd AMENDMENT TO PALOMINO FIELDS PLAT - DIVISION I is based on an actual survey and subdivision of Section 27, Township 18 North, Range 18 East, W.M.; that the distances and courses and angles are shown thereon correctly; that the monuments have been set; and lot and block corners staked on the ground.
 Dated this day of June 18, 2019.

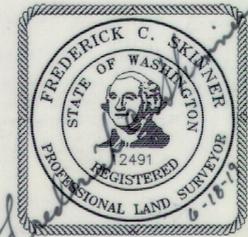

Frederick C. Skinner
 Frederick C. Skinner, P.E./P.L.S.
 Washington Land Surveyor No. 12491
 WESTERN PACIFIC ENGINEERING AND SURVEY, INC.
 Pioneer Way Professional Center
 1328 Hunter Place
 Moses Lake, Washington 98837

AUDITOR'S CERTIFICATE

Filed for record at the request of the Kittitas County Board of Commissioners this day of 2019, at minutes past o'clock M., and recorded in Volume of Plats, at Page (s) records of Kittitas County, Washington.
 RECEIVING NO.
 Kittitas County Auditor
 By Deputy Auditor

INSTRUMENT USED Trimble R10 GPS Receivers	INDEXING DATA S27 T18N R18E
--	------------------------------------

WESTERN PACIFIC ENGINEERING AND SURVEY, INC.
 Pioneer Way Professional Center
 1328 Hunter Place (509)765-1023 Moses Lake, Wash.
 LCU

A Ptn. of the NE 1/4 of the NW 1/4 of Sect. 27,
 Township 18 North, Range 18 East, W.M.
 2nd AMENDMENT TO
 PALOMINO FIELDS PLAT - DIVISION I
 Kittitas County Washington
 Surveyed by LMH Date 04-16 Scale 1" = 200'
 Drawn by Tml/FCS Date 05-19 Sheet 1 of 8
 Checked by FCS Date 05-19 Project No. 17137

File -- Project Desc.: S:\17137\17137 2AMP.pro (Plotted - Jun 18, 2019) -- AMENDED PALOMINO FIELD - DIV. I

2nd AMENDMENT TO PALOMINO FIELDS PLAT-DIVISION I


Receiving No.

181827

A REPLAT OF PALOMINO FIELDS PLAT-DIVISION I
 A PORTION OF THE NE 1/4 OF THE NW 1/4 OF SECTION 27,
 TOWNSHIP 18 NORTH, RANGE 18 EAST, W.M.
 KITTITAS COUNTY, WASHINGTON



2nd AMENDMENT LP - 18 - 00004
 (ORIGINALLY PLATTED AS LP - 07 - 000031)

UNPLATTED

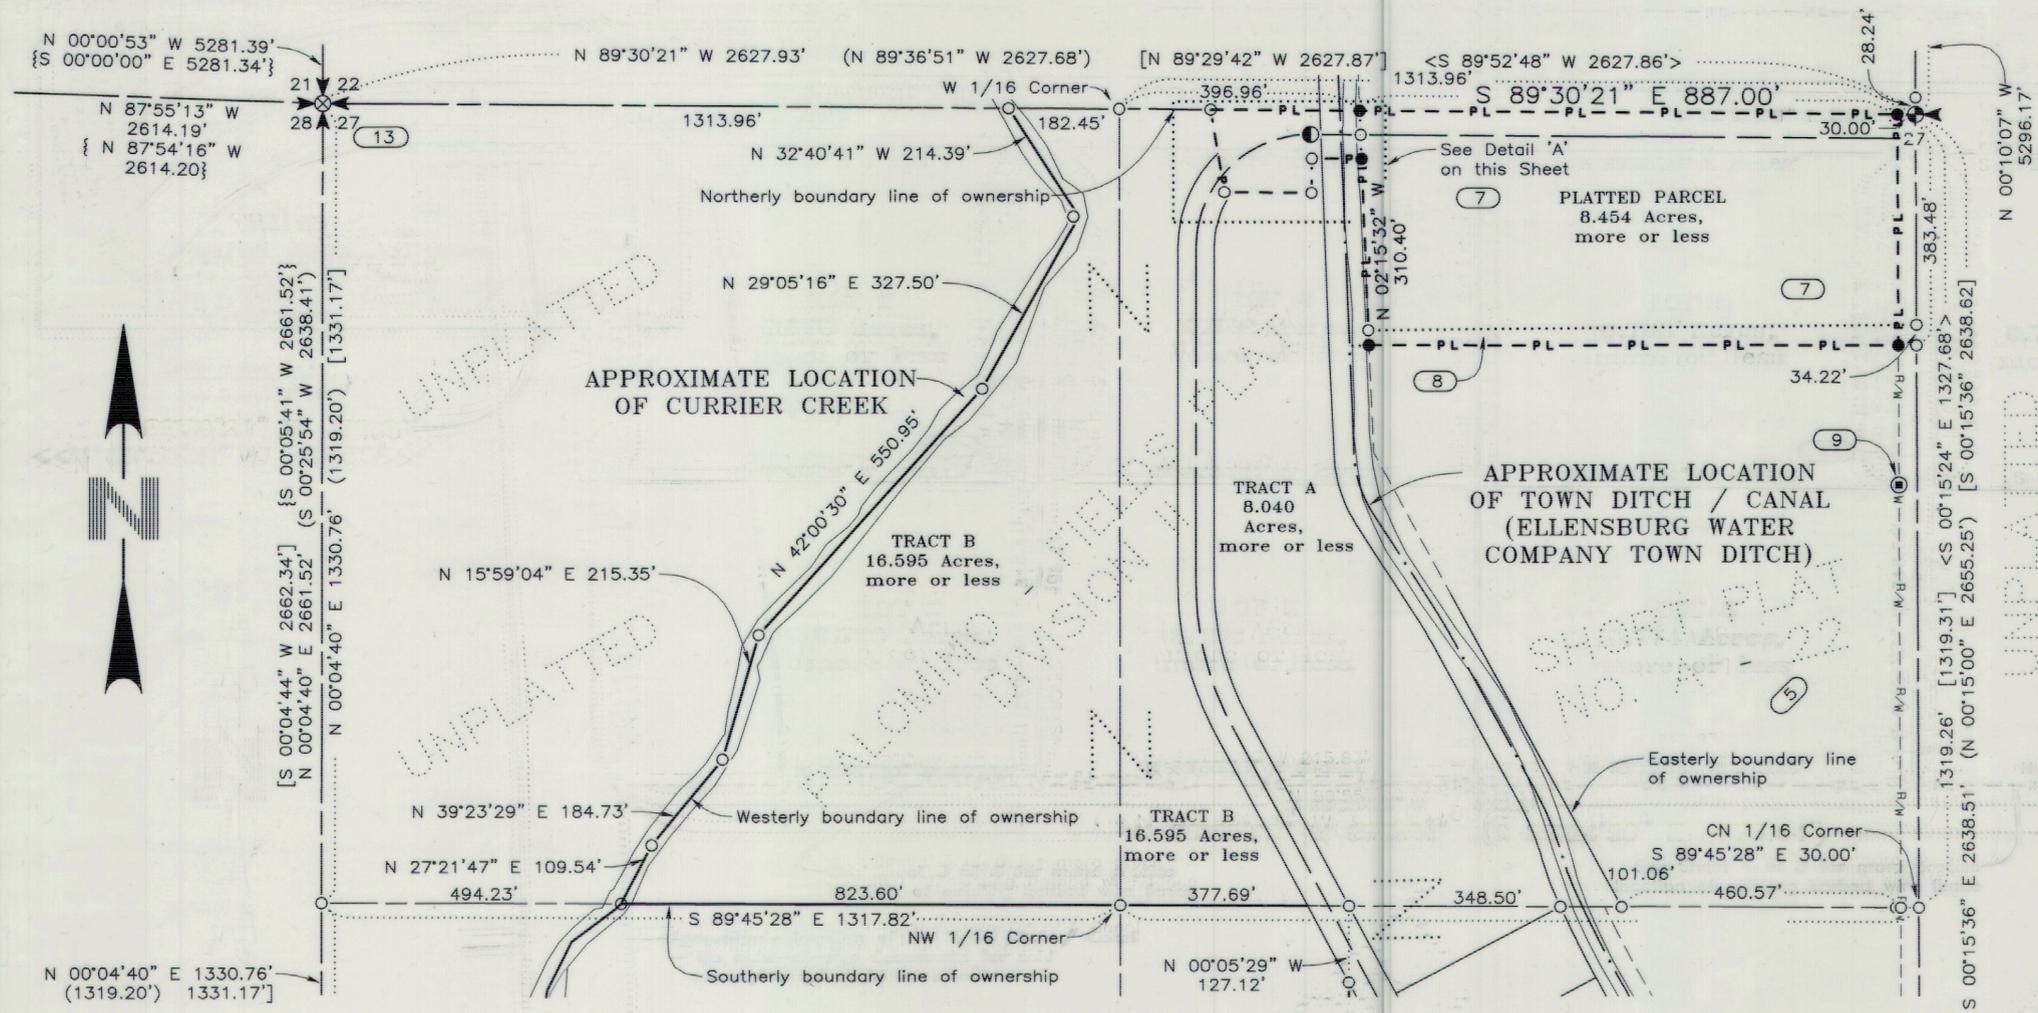

NOTICE
 This is a Major Plat Survey and as such is not intended to show, nor does it purport to show, all easements and encumbrances.
 This survey was prepared for the exclusive use of the person, persons, or entity named in the Dedication Certificate hereon. Said certificate does not extend to any unnamed person without an expressed recertification by the Surveyor naming said person.

BASIS OF BEARINGS
 The bearing for the east boundary line of the Northwest quarter of Section 27 equal Cruse & Nelson's bearing of South 00°15'36" East for the same line as shown on the FHA, U.S.D.A. property survey found under Kittitas County's Auditor File No. 199702200014

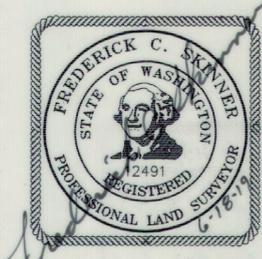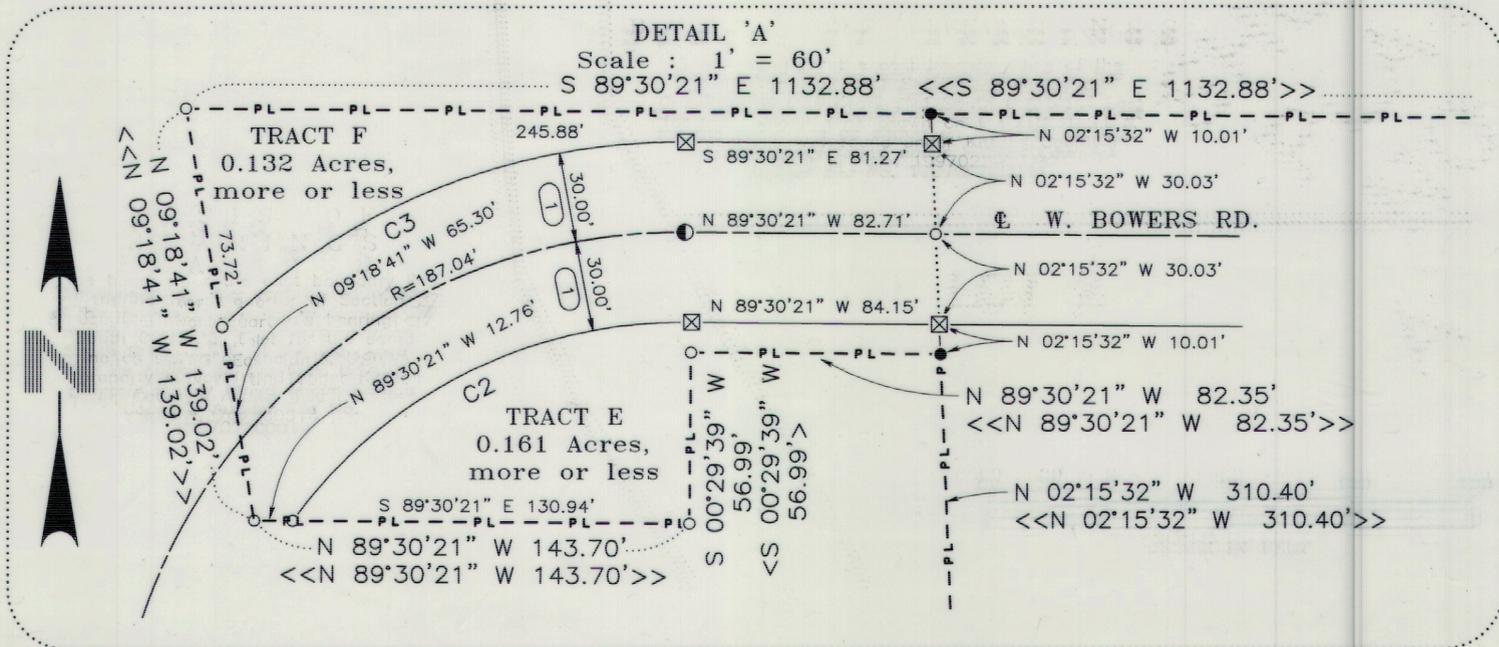

INSTRUMENT USED Trimble R10 GPS Receivers Traverse Closure Meets Standards Per WAC 332-130-090	INDEXING DATA  S27 T18N R18E
WESTERN PACIFIC ENGINEERING AND SURVEY, INC. Pioneer Way Professional Center 1328 Hunter Place (509)765-1023 Moses Lake, Wash.	
LCU A Ptn. of the NE 1/4 of the NW 1/4 of Sect. 27, Township 18 North, Range 18 East, W.M. 2nd AMENDMENT TO PALOMINO FIELDS PLAT - DIVISION I Kittitas County Washington	
Surveyed by LMH Drawn by Tml/FCS Checked by FCS	Date 04-16 Date 05-19 Date 05-19
Scale 1" = 60' Sheet 2 of 8 Project No. 17137	

File -- Project Desc.: S:\17137\17137_2AMP.pro (Plotted - Jun 18, 2019) -- AMENDED PALOMINO FIELD - DIV. I


2nd AMENDMENT TO PALOMINO FIELDS PLAT-DIVISION I

Receiving No.

A REPLAT OF PALOMINO FIELDS PLAT-DIVISION I
 A PORTION OF THE NE 1/4 OF THE NW 1/4 OF SECTION 27,
 TOWNSHIP 18 NORTH, RANGE 18 EAST, W.M.
 KITTITAS COUNTY, WASHINGTON

2nd AMENDMENT LP - 18 - 00004
 (ORIGINALLY PLATTED AS LP - 07 - 000031)

181827


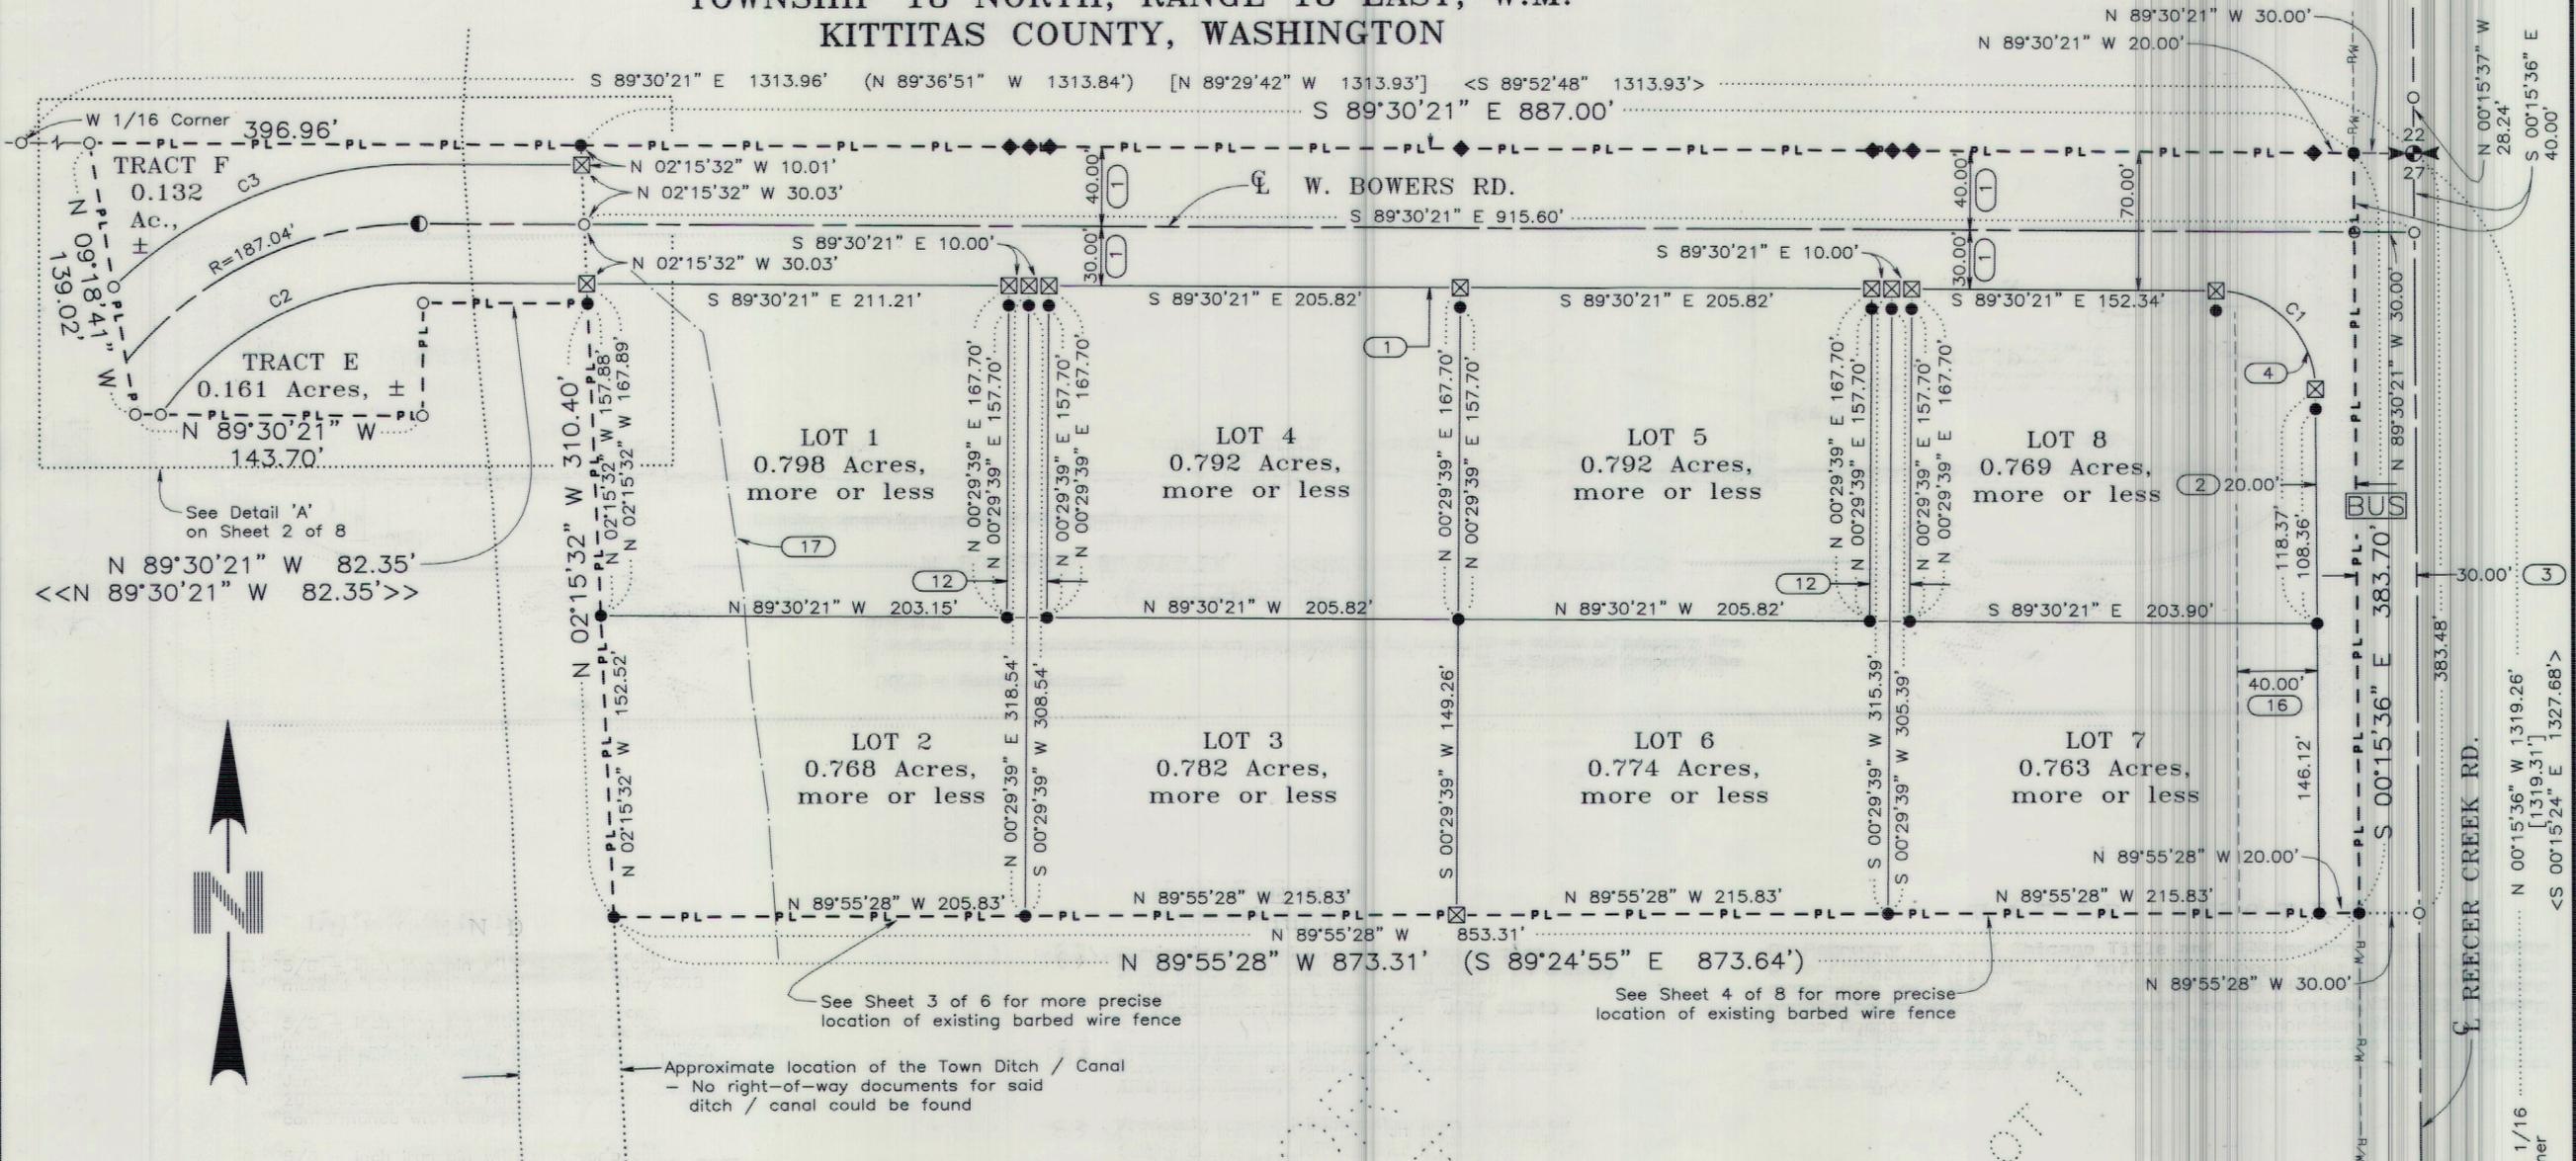


BASIS OF BEARINGS

The bearing for the east boundary line of the Northwest quarter of Section 27 equals the Cruse & Nelson's bearing of South 00°15'36" East for the same line as shown on the FHA, U.S.D.A. property survey found under Kittitas County's Auditor File No. 199702200014

BASIS OF BEARINGS

The bearing for the east boundary line of the Northwest quarter of Section 27 equal Cruse & Nelson's bearing of South 00°15'36" East for the same line as shown on the FHA, U.S.D.A. property survey found under Kittitas County's Auditor File No. 199702200014

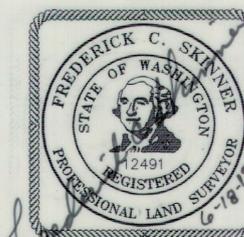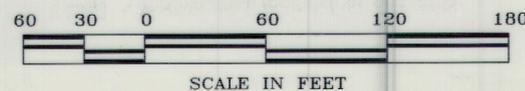

INSTRUMENT USED Trimble R10 GPS Receivers		INDEXING DATA S27 T18N R18E	
WESTERN PACIFIC ENGINEERING AND SURVEY, INC. Pioneer Way Professional Center 1328 Hunter Place (509)765-1023 Moses Lake, Wash.			
LCU			
A Ptn. of the NE 1/4 of the NW 1/4 of Sect. 27, Township 18 North, Range 18 East, W.M. 2nd AMENDMENT TO PALOMINO FIELDS PLAT - DIVISION I Kittitas County Washington			
Surveyed by LMH Drawn by Tml/FCS Checked by FCS	Date 04-16 Date 05-19 Date 05-19	Scale 1" = 60' Sheet 3 of 8 Project No. 17137	

File --- Project Desc.: S:\17137\17137 2AMP.pro (Platted - Jun 18, 2019) --- AMENDED PALOMINO FIELD - DIV. I

2nd AMENDMENT TO PALOMINO FIELDS PLAT-DIVISION I


Receiving No.

181827

A REPLAT OF PALOMINO FIELDS PLAT-DIVISION I
 A PORTION OF THE NE 1/4 OF THE NW 1/4 OF SECTION 27,
 TOWNSHIP 18 NORTH, RANGE 18 EAST, W.M.
 KITTITAS COUNTY, WASHINGTON

2nd AMENDMENT LP - 18 - 00004

(ORIGINALLY PLATTED AS LP-07-000031)

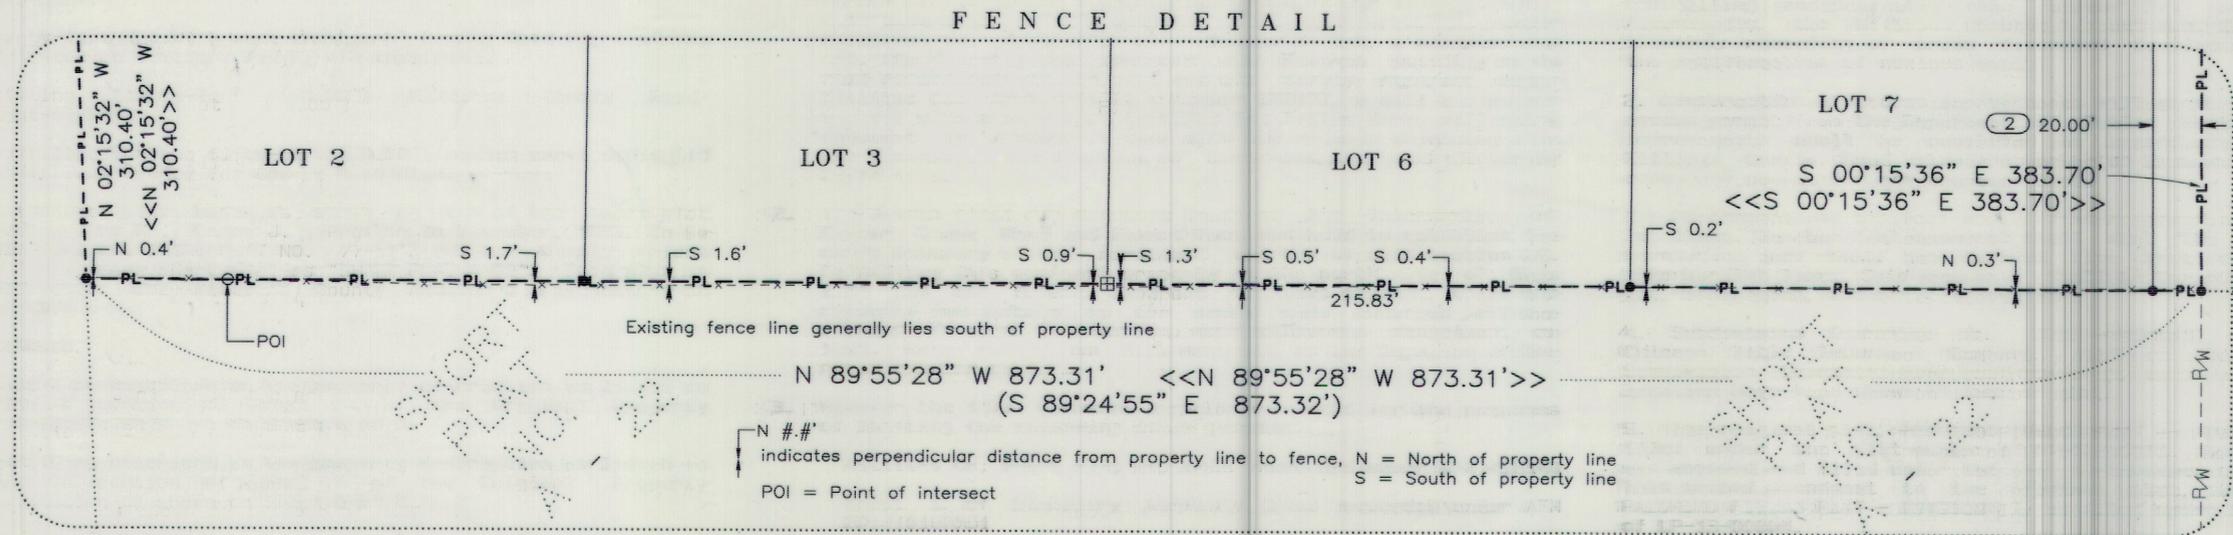

LEGEND

- ⊗ 5/8 - inch iron pin with surveyor's cap marked "LS 12491" monument set May 2019
- ◆ 5/8 - inch iron pin with surveyor's cap marked "LS 12491" monument set December, 2017 for the Palomino Fields Plat - Division I filed June, 2018, as found under Kittitas County's AFN 2018065250042, but removed October 2018 in conformance with this plat
- 5/8 - inch iron pin with surveyor's cap marked "LS 49273" monument set July 11, 2017, visited and varified location on April, 2019
- ⊕ 3 - inch brass cap monument found September, 2016
- 5/8 - inch aluminum surveyor's cap monument stamped 'Kittitas County' found September, 2016
- ⊗ 3 - inch brass cap monument stamped 'LS 14746' found September, 2016
- △ 5/8 - inch iron pin with surveyor's cap stamped '12491' monument found September 2016
- ▲ 5/8 - inch iron pin with surveyor's cap stamped '18092' monument found September 2016
- ⊙ 5/8 - inch iron pin with no surveyor's cap monument found September 2016
- 1 - inch iron pin with no surveyor's cap monument found September 2016
- Railroad spike monument found September 2016
- 2 - brass cap monument marked "LS 12491" monument found in monument case May 2019
- ⊕ 5/8 - inch iron pin with surveyor's cap stamped '36815' monument found March 2019
- Calculated point only, unless otherwise denoted

LEGEND (continued)

- () Previously recorded information from Preston Short Plat, Short Plat A-22, and shown on drawing as 'Kittitas Co. Short Plat No. 77-12', as found under Kittitas County's AFN 418140
- [] Previously recorded information from Record of Survey drawing as found under Kittitas County's AFN 199702200014
- < > Previously recorded information from Record of Survey drawing as found under Kittitas County's AFN 199702200014
- [] Previously recorded information from Record of Survey drawing as found under Kittitas County's AFN 199702200014
- > < Previously recorded information from Statutory Warranty Deed found under Kittitas County's AFN 416766
- << >> Previously recorded information from the Palomino Fields Plat - Division I, as recorded in Volume 12 of Plats, Pages 201 through 205, as found under Kittitas County's AFN 201708150016
- # Note - See Sheet 5 of 8
- PL --- Platted Parcel - Parcel boundary as contained in 'PROPERTY DESCRIPTION AS RESULT OF SURVEY'
- x --- Existing location of barbed wire fence as field location on March 06, 2019
- BUS Approximate location of bus stop

WATER NOTES

On February 8, 2017 Chicago Title and Ellensburg Water Company were contacted to find any information regarding the location and ownership of the "Town Ditch". At that time both entities were unable to provide any information to said ditch. The Ellensburg Water Company believes there is at least a prescriptive easement for said ditch but we do not have any documentation to prove this or even define said ditch other than the surveyed location shown on this survey.

INSTRUMENT USED Trimble R10 GPS Receivers	INDEXING DATA S27 T18N R18E
--	------------------------------------

WESTERN PACIFIC ENGINEERING AND SURVEY, INC.


Pioneer Way Professional Center
 1328 Hunter Place (509)765-1023 Moses Lake, Wash.

LCU

A Ptn. of the NE 1/4 of the NW 1/4 of Sect. 27,
 Township 18 North, Range 18 East, W.M.

2nd AMENDMENT TO
 PALOMINO FIELDS PLAT - DIVISION I
 Kittitas County Washington

Surveyed by LMH	Date 04-16	Scale 1" = N/A
Drawn by Tml/FCS	Date 05-19	Sheet 4 of 8
Checked by FCS	Date 05-19	Project No. 17137

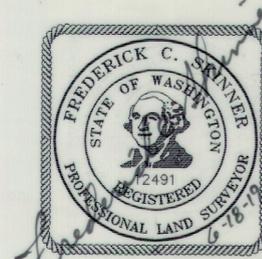

2nd AMENDMENT TO PALOMINO FIELDS PLAT-DIVISION I

Receiving No.

A REPLAT OF PALOMINO FIELDS PLAT-DIVISION I A PORTION OF THE NE 1/4 OF THE NW 1/4 OF SECTION 27, TOWNSHIP 18 NORTH, RANGE 18 EAST, W.M. KITTTAS COUNTY, WASHINGTON

2nd AMENDMENT LP - 18 - 00004

(ORIGINALLY PLATTED AS LP - 07 - 000031)

181827

PLAT NOTES :

1. County Road Right-of-Way dedicated to Kittitas County via this plat.
2. Twenty-foot (20.00') wide additional County Road Right-of-Way dedicated to Kittitas County via this plat.
3. Existing thirty-foot (30.00') Kittitas County Road Right-of-Way.
4. The fillet for the fifty-foot (50.00') radius curve dedicated to Kittitas County for County Road Right-of-Way.
5. The short plat name is shown on top of the short plat developed by Mr. Leroy J. Preston in November, 1977, to be "KITTTAS CO. SHORT PLAT NO. 77-12", but the County refers to this same short plat as "SHORT PLAT A-22". Said plat is filed under the Kittitas County Auditor's File Number as 418140.
6. Not Used.
7. Tract 4 as described in the property description as listed as being a portion of Tract 4 of the Original Property Description as shown on Sheet 6 of 8.
8. Tract 5 as described in the property description as listed as being a portion of Tract 5 of the Original Property Description as shown on Sheet 6 of 8.
9. Found a 5/8-inch iron pin without surveyor's cap south a distance of 0.3' from the calculated position of the property line.
10. Found a 5/8-inch iron pin N 17°22'22" E a distance of 0.76' from the calculated position of the property corner.
11. Found a 5/8-inch iron pin with surveyor's cap monument stamped '12491' a distance of 0.2' south of the calculated position of the property line.
12. A twenty-foot (20.00') wide Private Driveway Easement. Said strip of property shall be used as a common driveway shared with adjacent property owners.
13. Land Corner Record for Section Corner is filed with the Kittitas County Auditor's Office under the Auditor's File Number 536434.
14. Land Corner Record for Section Corner is filed with the Kittitas County Auditor's Office under the Auditor's File Number 199912150012.
15. Land Corner Record for Section Corner is filed with the Kittitas County Auditor's Office under the Auditor's File Number 199912150013.
16. Forty-foot (40.00') wide Berm Maintenance Easement.
17. East boundary line of the wetlands designated area.

SURVEYOR'S NARRATIVE

1. Historically two different location of the north quarter corner of Section 27 Township 18 North, Range 18 East, W.M. have been used. In 1977 via the short plat recorded under Kittitas Co. Auditor's File Number 418140, a monument was set. Subsequently the monument was removed possibly do to road reconstruction. In 1991 via the survey recorded under Kittitas Co. Auditor's File Number 539177, a nail and washer was set with a note that Kittitas Co. Public Works will set a monument in a monument case with future road maintenance in the vicinity. The location of these two monuments differ by 28.24 feet.
2. The 3-inch brass cap monument found at the intersection of Reecer Creek Road and Bowers Road was held to establish the north boundary of the northwest quarter of said section 27. By holding this monument property on the north side of this line had the fewest apparent negative impacts, while the property immediately on the south side absorbed all the decrease in size. In addition, most performed subsequent to 1991, have relied on this monument as the location of the north quarter corner.
3. However the 1977. monument location was held for the purposes of locating the following three parcels:

Kittitas Co. Short Plat No. A-22 recorded under AFN 418140

Tract 1 of Statutory Warranty Deed recorded under AFN 201410160051

Tract 2 of Statutory Warranty Deed recorded under AFN 201410160051

In addition, other monuments and fence lines were used to help confirm the boundaries of said Short Plat.
4. The west quarter corner of section 27 recorded on said Auditor's File Number 418140 was calculated. However, on an adjacent survey to west, a 1-1/4 inch iron pipe was found and accepted as said west quarter corner. During this survey said 1-1/4 inch iron pipe was found and accepted as said west quarter corner.
5. The county road right of way for Reecer Creek Road has been defined differently by various plats along Reecer Creek Road.

After contacting Kittitas County and doing independent records research we found no specific description of said right of way other than the previously recorded plats. Therefore with no other evidence, for this survey, the centerline of the county road known as Reecer Creek was defined in the northeast quarter of the northwest quarter of said section 27 as coincident with the east boundary of the northwest quarter of said section. The said centerline matches that of said Auditor's File Number 418140.
6. Palomino Fields Plat - Division I, as recorded in Volume 12 of Plats, Pages 201 through 205 under Kittitas County's AFN 201708150016 dedicated a county road right-of-way along the north boundary line of said plat. After considering the dedication, the County and the Developer decided that it would be preferable to keep said access a private road, necessitating a re-plat, which was attempted with the filing of the Palomino Fields Plat - Division I, as recorded in Volume 12 of Plats, Pages 237 through 241, under Kittitas County's AFN 201806250042. After further consideration and the filing of the version of Palomino Fields Plat showing the private road access, it was decided that a county road dedicated to Kittitas County would better service the area west and southwest of this area, so this platting process was necessary.


GENERAL NOTES

1. As Per RCW 17.10.140, landowners are responsible for the controlling and preventing the spread of noxious weeds. Accordingly, the Kittitas County Noxious Weed Board recommends immediate reseeding of areas disturbed development to preclude the proliferation of noxious weeds.
2. Construction of access improvements will require obtaining an access permit from the Department of Public Works. All access improvements shall be completed in accordance with current Kittitas County Road standards prior to issuance of a building occupancy permit for any proposed lots.
3. An easement of ten feet in width is reserved along all parcel lot lines. The ten foot easement shall abut the exterior plat boundaries and shall be divided five feet each side of the interior lot lines. Said easement shall be for public utilities, gas, irrigation, and cable television.
4. Subdivision Guarantee No. 72156-44948147, as provided by Chicago Title Insurance Company. All easements from said Subdivision Guarantee have been reviewed, those with a plottable location have been shown on face of plat.
5. The original plat, PALOMINO FIELDS PLAT - DIVISION I, was filed under the plat number of LP-07-00031. The original plat was amended and filed under the same plat number of LP-07-00031. This second amendment to the original plat, 2nd AMENDMENT TO PALOMINO FIELDS PLAT - DIVISION I, is filed under the plat number of LP-18-00004.

RIGHT TO FARM NOTICE

The subject property is within or near land used for agriculture on which a variety of commercial activities may occur that are not compatible with residential development for periods of varying duration (RCW 36.70A.060). Commercial natural resource activities performed in accordance with county, state and federal laws are not subject to legal action as public nuisances (RCW 7.48.305).

INSTRUMENT USED Trimble R10 GPS Receivers Traverse Closure Meets Standards Per WAC 332-130-090	INDEXING DATA <input checked="" type="checkbox"/> <input type="checkbox"/> <input type="checkbox"/> <input type="checkbox"/> <input type="checkbox"/> S27 T18N R18E
WESTERN PACIFIC ENGINEERING AND SURVEY, INC.	
Pioneer Way Professional Center 1328 Hunter Place (509)765-1023 Moses Lake, Wash.	
LCU	
A Ptn. of the NE 1/4 of the NW 1/4 of Sect. 27, Township 18 North, Range 18 East, W.M. 2nd AMENDMENT TO PALOMINO FIELDS PLAT - DIVISION I Kittitas County Washington	
Surveyed by LMH Drawn by Tml/FCS Checked by FCS	Date 04-16 Date 05-19 Date 05-19
Scale 1" = N/A Sheet 5 of 8 Project No. 17137	

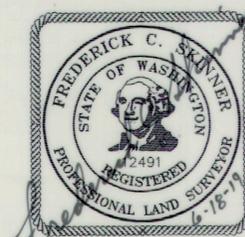

2nd AMENDMENT TO PALOMINO FIELDS PLAT-DIVISION I

Receiving No.

181827

A REPLAT OF PALOMINO FIELDS PLAT-DIVISION I
 A PORTION OF THE NE 1/4 OF THE NW 1/4 OF SECTION 27,
 TOWNSHIP 18 NORTH, RANGE 18 EAST, W.M.
 KITTITAS COUNTY, WASHINGTON

2nd AMENDMENT LP - 18 - 00004

(ORIGINALLY PLATTED AS LP - 07 - 000031)

ORIGINAL PROPERTY DESCRIPTION

Palomino Fields Plat - Division I, as recorded in Volume 12 of Plats, Pages 201 through 205, as found under Kittitas County's Auditor's File Number 201708150016.

PROPERTY DESCRIPTION AS RESULT OF SURVEY

That portion of the Northeast quarter of the Northwest quarter of Section 27, Township 18 North, Range 18 East, W.M., County of Kittitas, State of Washington, as delineated and described on the 2nd AMENDMENT TO PALOMINO FIELDS PLAT - DIVISION I drawing prepared by Western Pacific Engineering and Survey, Inc., dated June, 2019, and as described as follows:

Commencing at the a 3 - inch brass cap monument found in a monument case marking the northeast corner of the Northwest quarter of said Section 27; thence North 89°30'21" West, coincident with the north boundary line of the Northwest quarter of said Section 27, a distance of 30.00 feet to the west right-of-way boundary line of the county road known as Reecer Creek Road, to the northwest corner of the plat described as Palomino Fields Plat - Division I, in the County of Kittitas, State of Washington, as per plat thereof recorded in Book 12 of Plats, pages 201 through 205 and amended under Book 12 of Plats, pages 237 through 241, records of said County, and to the POINT OF BEGINNING;

thence south, west, north, and east coincident with the east, south, west, and north boundary lines of said plats, on the following eight (8) courses:

1. South 00°15'36" East, coincident with the west right-of-way boundary line of said County Road, a distance of 383.70 feet, said course being parallel with and 30.00' west of the east boundary line of the Northwest quarter of said Section;
2. North 89°55'28" West a distance of 873.31 feet;
3. North 02°15'32" West a distance of 310.40 feet to the northwest corner of Lot 1 of said plats;
4. North 89°30'21" West a distance of 82.35 feet;
5. South 00°29'39" West a distance of 56.99 feet;
6. North 89°30'21" West a distance of 143.70 feet;
7. North 09°18'41" West a distance of 139.02 feet to the north boundary line of the Northwest quarter of said Section 27;
8. South 89°30'21" East, coincident with the north boundary line of the Northwest quarter of said Section 27, a distance of 1132.88 feet to the POINT OF BEGINNING;

Containing 8.454 ACRES, more or less.

NOTICE

This is a Major Plat Survey and as such is not intended to show, nor does it purport to show, all easements and encumbrances.


 This survey was prepared for the exclusive use of the person, persons, or entity named in the Dedication Certificate hereon. Said certificate does not extend to any unnamed person without an expressed recertification by the Surveyor naming said person.


Lot 3: Nancy
 Lot 4: Ethel, Sterkel and Mackenzie
 Lot 5: Joseph, Neil and Erin McNeil

WESTERN PACIFIC ENGINEERING AND SURVEY, INC.
 PALOMINO FIELDS PLAT, LLC

CURVE TABLE

CURVE	RADIUS	DELTA	ARC	TANGENT	CHORD BEARING	CHORD
C1	50.00'	89°14'45"	77.88'	49.35'	S 44°52'59" E	70.24'
C2	157.04'	55°00'41"	150.77'	81.77'	S 62°59'19" W	145.05'
C3	217.04'	44°39'16"	169.15'	89.13'	N 68°10'01" E	164.90'

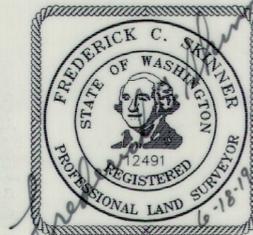

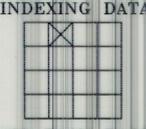INSTRUMENT USED Trimble R10 GPS Receivers Traverse Closure Meets Standards Per WAC 332-130-090	INDEXING DATA  S27 T18N R18E
WESTERN PACIFIC ENGINEERING AND SURVEY, INC. Pioneer Way Professional Center 1328 Hunter Place (509)765-1023 Moses Lake, Wash.	
LCU	
A Ptn. of the NE 1/4 of the NW 1/4 of Sect. 27, Township 18 North, Range 18 East, W.M. 2nd AMENDMENT TO PALOMINO FIELDS PLAT - DIVISION I Kittitas County Washington	
Surveyed by LMH Drawn by Tml/FCS Checked by FCS	Date 04-16 Date 05-19 Date 05-19
Scale 1" = N/A Sheet 6 of 8 Project No. 17137	

File -- Project Desc.: S:\17137\17137 2AMP.pro (Plotted -- Jun 18, 2019) --- AMENDED PALOMINO FIELD - DIV. I

2nd AMENDMENT TO PALOMINO FIELDS PLAT-DIVISION I

Receiving No.

181827

A REPLAT OF PALOMINO FIELDS PLAT-DIVISION I
A PORTION OF THE NE 1/4 OF THE NW 1/4 OF SECTION 27,
TOWNSHIP 18 NORTH, RANGE 18 EAST, W.M.
KITITAS COUNTY, WASHINGTON

2nd AMENDMENT LP - 18 - 00004
(ORIGINALLY PLATTED AS LP-07-000031)

ACKNOWLEDGEMENTS (continued)

STATE OF Washington)
COUNTY OF Kittitas) SS

THIS IS TO CERTIFY That on this 17th day of July A.D., 2019, before me, the undersigned, a Notary Public, personally appeared to me Frederick J. Niemi and Carrie L. Niemi, who executed the foregoing dedication and acknowledged to me that signed and sealed the same as free and voluntary act and deed for the uses and purposes therein mentioned.

WITNESS My hand and official seal the day and year first written.
NOTARY PUBLIC
STATE OF WASHINGTON
JENNIFER ANN REINER
My Appointment Expires July 20, 2019
Jennifer Ann Reiner
Notary Public in and for the State of Washington,
residing at Monroe, WA

ACKNOWLEDGEMENTS (continued)

STATE OF Washington)
COUNTY OF Kittitas) SS

THIS IS TO CERTIFY That on this 17th day of July A.D., 2019, before me, the undersigned, a Notary Public, personally appeared to me Monty Balcom and Betty Balcom, who executed the foregoing dedication and acknowledged to me that signed and sealed the same as free and voluntary act and deed for the uses and purposes therein mentioned.

WITNESS My hand and official seal the day and year first written.
NOTARY PUBLIC
STATE OF WASHINGTON
JENNIFER ANN REINER
My Appointment Expires July 20, 2019
Jennifer Ann Reiner
Notary Public in and for the State of Washington,
residing at Monroe, WA

ACKNOWLEDGEMENTS (continued)

STATE OF Washington)
COUNTY OF Kittitas) SS

THIS IS TO CERTIFY That on this 17th day of July A.D., 2019, before me, the undersigned, a Notary Public, personally appeared to me William S. Finch and Sherry J. Finch, who executed the foregoing dedication and acknowledged to me that signed and sealed the same as free and voluntary act and deed for the uses and purposes therein mentioned.

WITNESS My hand and official seal the day and year first written.
NOTARY PUBLIC
STATE OF WASHINGTON
JENNIFER ANN REINER
My Appointment Expires July 20, 2019
Jennifer Ann Reiner
Notary Public in and for the State of Washington,
residing at Monroe, WA

STATE OF Washington)
COUNTY OF Kittitas) SS

THIS IS TO CERTIFY That on this 17th day of July A.D., 2019, before me, the undersigned, a Notary Public, personally appeared to me Randall W. Larsen and Tiffany M.W. Love, who executed the foregoing dedication and acknowledged to me that signed and sealed the same as free and voluntary act and deed for the uses and purposes therein mentioned.

WITNESS My hand and official seal the day and year first written.
NOTARY PUBLIC
STATE OF WASHINGTON
JENNIFER ANN REINER
My Appointment Expires July 20, 2019
Jennifer Reiner
Notary Public in and for the State of Washington,
residing at Monroe, WA

STATE OF Washington)
COUNTY OF Kittitas) SS

THIS IS TO CERTIFY That on this 17th day of July A.D., 2019, before me, the undersigned, a Notary Public, personally appeared to me Ethan Sterkel and Mackenzie Sterkel, who executed the foregoing dedication and acknowledged to me that signed and sealed the same as free and voluntary act and deed for the uses and purposes therein mentioned.

WITNESS My hand and official seal the day and year first written.
NOTARY PUBLIC
STATE OF WASHINGTON
JENNIFER ANN REINER
My Appointment Expires July 20, 2019
Jennifer Ann Reiner
Notary Public in and for the State of Washington,
residing at Monroe, WA

STATE OF Washington)
COUNTY OF Kittitas) SS

THIS IS TO CERTIFY That on this 17th day of July A.D., 2019, before me, the undersigned, a Notary Public, personally appeared to me Wendy Kernan, who executed the foregoing dedication and acknowledged to me that signed and sealed the same as free and voluntary act and deed for the uses and purposes therein mentioned.

WITNESS My hand and official seal the day and year first written.
NOTARY PUBLIC
STATE OF WASHINGTON
JENNIFER ANN REINER
My Appointment Expires July 20, 2019
Jennifer Ann Reiner
Notary Public in and for the State of Washington,
residing at Monroe, WA

STATE OF Washington)
COUNTY OF Kittitas) SS


THIS IS TO CERTIFY That on this 17th day of July A.D., 2019, before me, the undersigned, a Notary Public, personally appeared to me Tyler J. O'Brion and Samantha J. O'Brion, who executed the foregoing dedication and acknowledged to me that signed and sealed the same as free and voluntary act and deed for the uses and purposes therein mentioned.

WITNESS My hand and official seal the day and year first written.
NOTARY PUBLIC
STATE OF WASHINGTON
JENNIFER ANN REINER
My Appointment Expires July 20, 2019
Jennifer Reiner
Notary Public in and for the State of Washington,
residing at Monroe, WA

STATE OF Washington)
COUNTY OF Kittitas) SS

THIS IS TO CERTIFY That on this 17th day of July A.D., 2019, before me, the undersigned, a Notary Public, personally appeared to me Joseph McNeil and Erin McNeil, who executed the foregoing dedication and acknowledged to me that signed and sealed the same as free and voluntary act and deed for the uses and purposes therein mentioned.

WITNESS My hand and official seal the day and year first written.
NOTARY PUBLIC
STATE OF WASHINGTON
JENNIFER ANN REINER
My Appointment Expires July 20, 2019
Jennifer Ann Reiner
Notary Public in and for the State of Washington,
residing at Monroe, WA

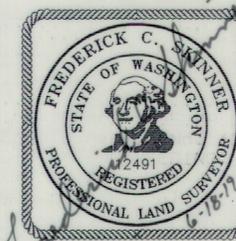

INSTRUMENT USED Trimble R10 GPS Receivers	INDEXING DATA <input checked="" type="checkbox"/>
Traverse Closure Meets Standards Per WAC 332-130-090	S27 T18N R18E
WESTERN PACIFIC ENGINEERING AND SURVEY, INC.	
Pioneer Way Professional Center 1328 Hunter Place (509)765-1023 Moses Lake, Wash.	
LCU	
A Ptn. of the NE 1/4 of the NW 1/4 of Sect. 27, Township 18 North, Range 18 East, W.M. 2nd AMENDMENT TO PALOMINO FIELDS PLAT - DIVISION I Kittitas County Washington	
Surveyed by LMH	Date 04-16
Drawn by Tml/FCS	Date 05-19
Checked by FCS	Date 05-19
Scale 1" = N/A	Sheet 8 of 8
Project No. 17137	

File -- Project Desc.: F:\17137-Dereen\17137 2AMP.pro (Plotted - Jun 20, 2019) -- AMENDED PALOMINO FIELD - DIV. I