


J-U-B ENGINEERS, INC.

J-U-B ENGINEERS, INC.
 2810 W. Clearwater Ave.
 Suite 201
 Kennewick, WA 99336
 Phone: 509.783.2144
 Fax: 509.736.0790
 www.jub.com

LEGEND

- ROAD RIGHT-OF WAY / EASEMENT
- RESORT RESIDENTIAL
- PRIVATE OPEN SPACE TRACTS
- COMMERCIAL
- EXISTING ELEVATION CONTOURS (2' INTERVALS SHOWN)

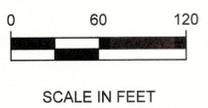

PRELIMINARY
PLANS

NOT FOR
CONSTRUCTION

REUSE OF DRAWINGS
 J-U-B SHALL RETAIN ALL COMMON LAW, STATUTORY, COPYRIGHT AND OTHER RESERVED RIGHTS OF THESE DRAWINGS, AND THE SAME WILL BE REUSED IN ANY AND ALL FUTURE PROJECTS WITHOUT WRITTEN CONSENT BY J-U-B. ANY REUSE WITHOUT WRITTEN CONSENT BY J-U-B WILL BE AT CLIENT'S SOLE RISK AND WITHOUT LIABILITY OR LEGAL EXPOSURE TO J-U-B.

NO.	DESCRIPTION	BY	DATE

WINEMAKER'S CABINS AT SWIFTWATER CELLARS
 SUNCADIA, WA

SITE DEVELOPMENT PLAN

FILE: 30-15-078_P-SDP
 JUB PROJ. #: 30-15-078
 DRAWN BY: PSI
 DESIGN BY: PSI
 CHECKED BY: VAL

ONE INCH
 AT FULL SIZE IF NOT ONE
 INCH SCALE ACCORDINGLY
 LAST UPDATED: 6/15/2020

SHEET NUMBER:
SDP

Plot Date: 6/27/2020 1:02 PM Plotted By: Paul Inwards
 Date Created: 6/15/2020 I:\MKFILES\PUBLIC\PROJECT\JUB\30-15-078 WINEMAKERS CABINS AT SWIFTWATER CELLARS\DWG\SHEET\30-15-078_P-SDP.DWG