



LAND USE LEGEND

	DETACHED RESORT RESIDENTIAL		ROAD RIGHT OF WAY / EASEMENT
	COMMUNITY / RECREATIONAL OPEN SPACE TRACTS		TRAIL
	SERVICE TRACT		ELEVATION CONTOUR
			DELINEATED WETLANDS AND BUFFERS


ROAD	CONCEPTUAL MASTER PLAN CLASSIFICATION	TYPE	WIDTH, FT. (PAVED TRAVEL)	R.O.W. WIDTH, FT.
NELSON CREEK TRAIL	SECONDARY TRAFFIC CIRCULATION	MINOR RESIDENTIAL	20	40

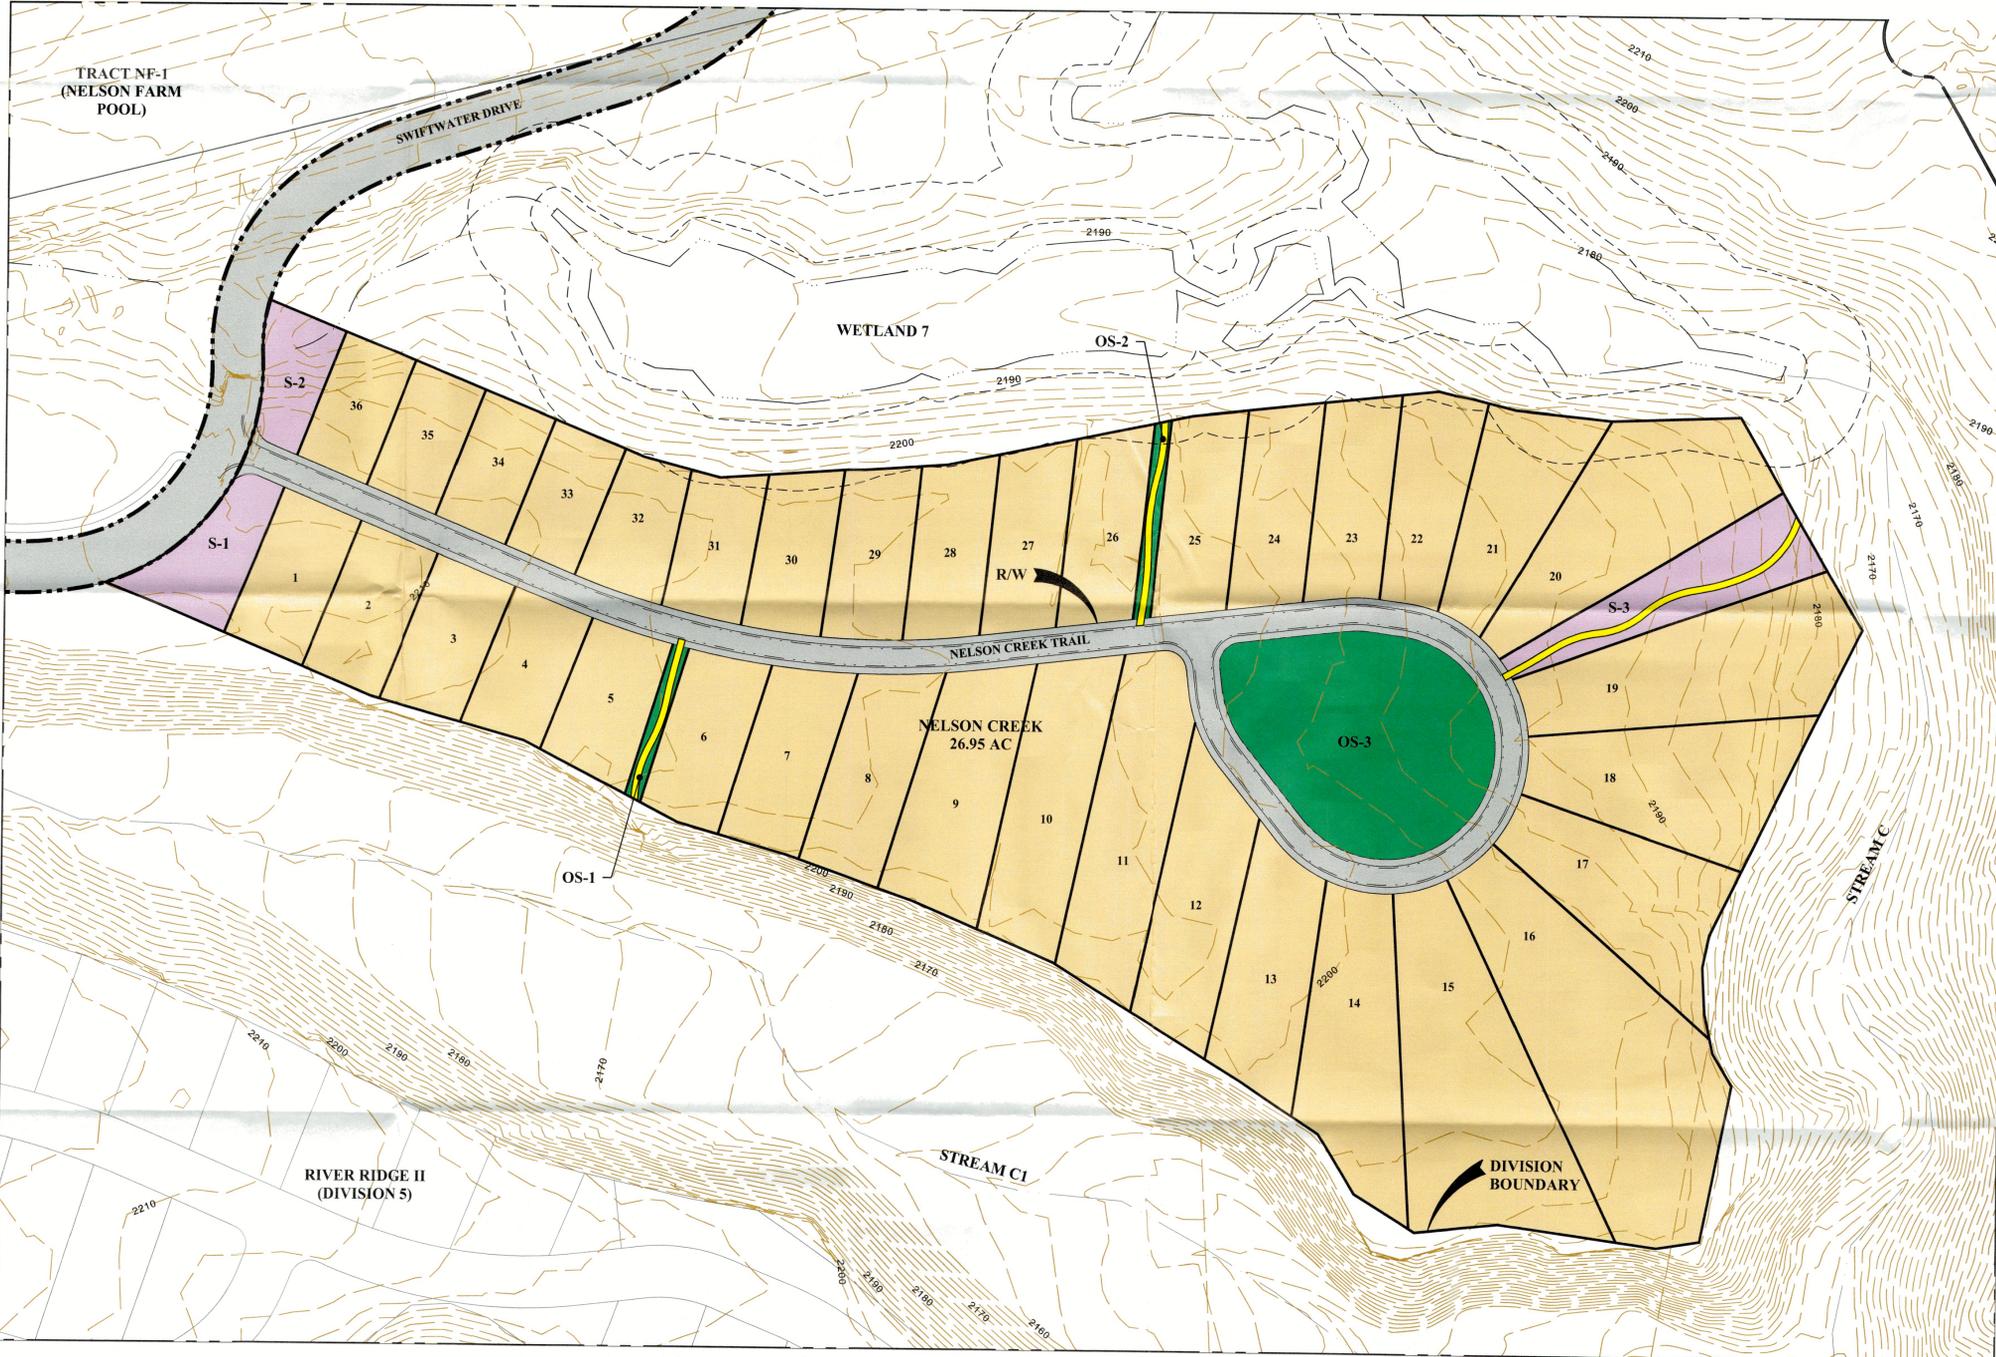

SCALE: 1" = 100'

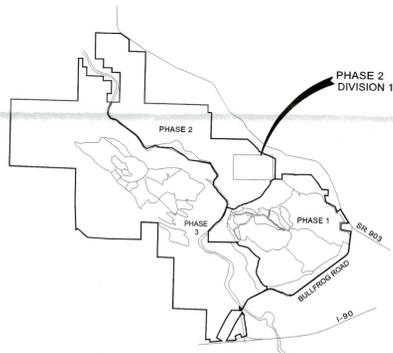VICINITY MAP
NOT TO SCALE

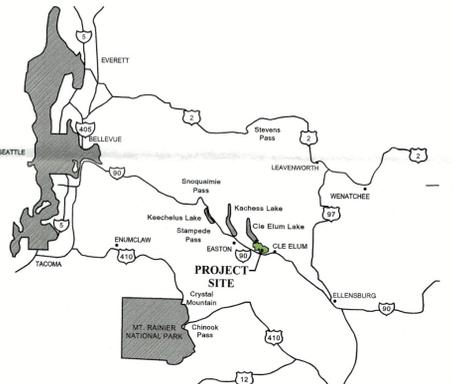

VICINITY MAP
NOT TO SCALE

Site Development Plan Phase 2 Division 1 (Nelson Creek) November 06, 2020