

APPROVALS

KITITAS COUNTY DEPARTMENT OF PUBLIC WORKS
 EXAMINED AND APPROVED THIS 25th DAY OF April A.D., 2005
[Signature]
 DIRECTOR, DEPARTMENT OF PUBLIC WORKS

KITITAS COUNTY HEALTH DEPARTMENT
 I HEREBY CERTIFY THAT THE GRASSLANDS PARK PLAT HAS BEEN EXAMINED BY ME AND I FIND THAT THE SEWAGE AND WATER SYSTEM HEREIN SHOWN DOES MEET AND COMPLY WITH ALL REQUIREMENTS OF THE COUNTY HEALTH DEPARTMENT.
 DATED THIS 4th DAY OF May A.D., 2005
[Signature]
 KITITAS COUNTY HEALTH OFFICER


CERTIFICATE OF COUNTY PLANNING DIRECTOR
 I HEREBY CERTIFY THAT THE GRASSLANDS PARK PLAT HAS BEEN EXAMINED BY ME AND FIND THAT IT CONFORMS TO THE COMPREHENSIVE PLAN OF THE KITITAS COUNTY PLANNING COMMISSION.
 DATED THIS 4th DAY OF May A.D., 2005
[Signature]
 KITITAS COUNTY PLANNING DIRECTOR

CERTIFICATE OF KITITAS COUNTY TREASURER
 I HEREBY CERTIFY THAT THE TAXES AND ASSESSMENTS ARE PAID FOR THE PRECEDING YEARS AND FOR THIS YEAR IN WHICH THE PLAT IS NOW TO BE FILED. PARCEL NO. 1719-06010-0009
 DATED THIS 25th DAY OF APRIL A.D., 2005
[Signature]
 KITITAS COUNTY TREASURER

CERTIFICATE OF KITITAS COUNTY ASSESSOR
 I HEREBY CERTIFY THAT THE PLAT OF GRASSLANDS PARK HAS BEEN EXAMINED BY ME AND I FIND THE PROPERTY TO BE IN AN ACCEPTABLE CONDITION FOR PLATTING. PARCEL NO. 1719-06010-0009
 DATED THIS 25 DAY OF April A.D., 2005
[Signature]
 KITITAS COUNTY ASSESSOR

KITITAS COUNTY BOARD OF COMMISSIONERS
 EXAMINED AND APPROVED THIS 4 DAY OF May A.D., 2005

BOARD OF COUNTY COMMISSIONERS
 KITITAS COUNTY, WASHINGTON
 BY: *[Signature]*
 CHAIRMAN
 ATTEST: *[Signature]*
 CLERK OF THE BOARD

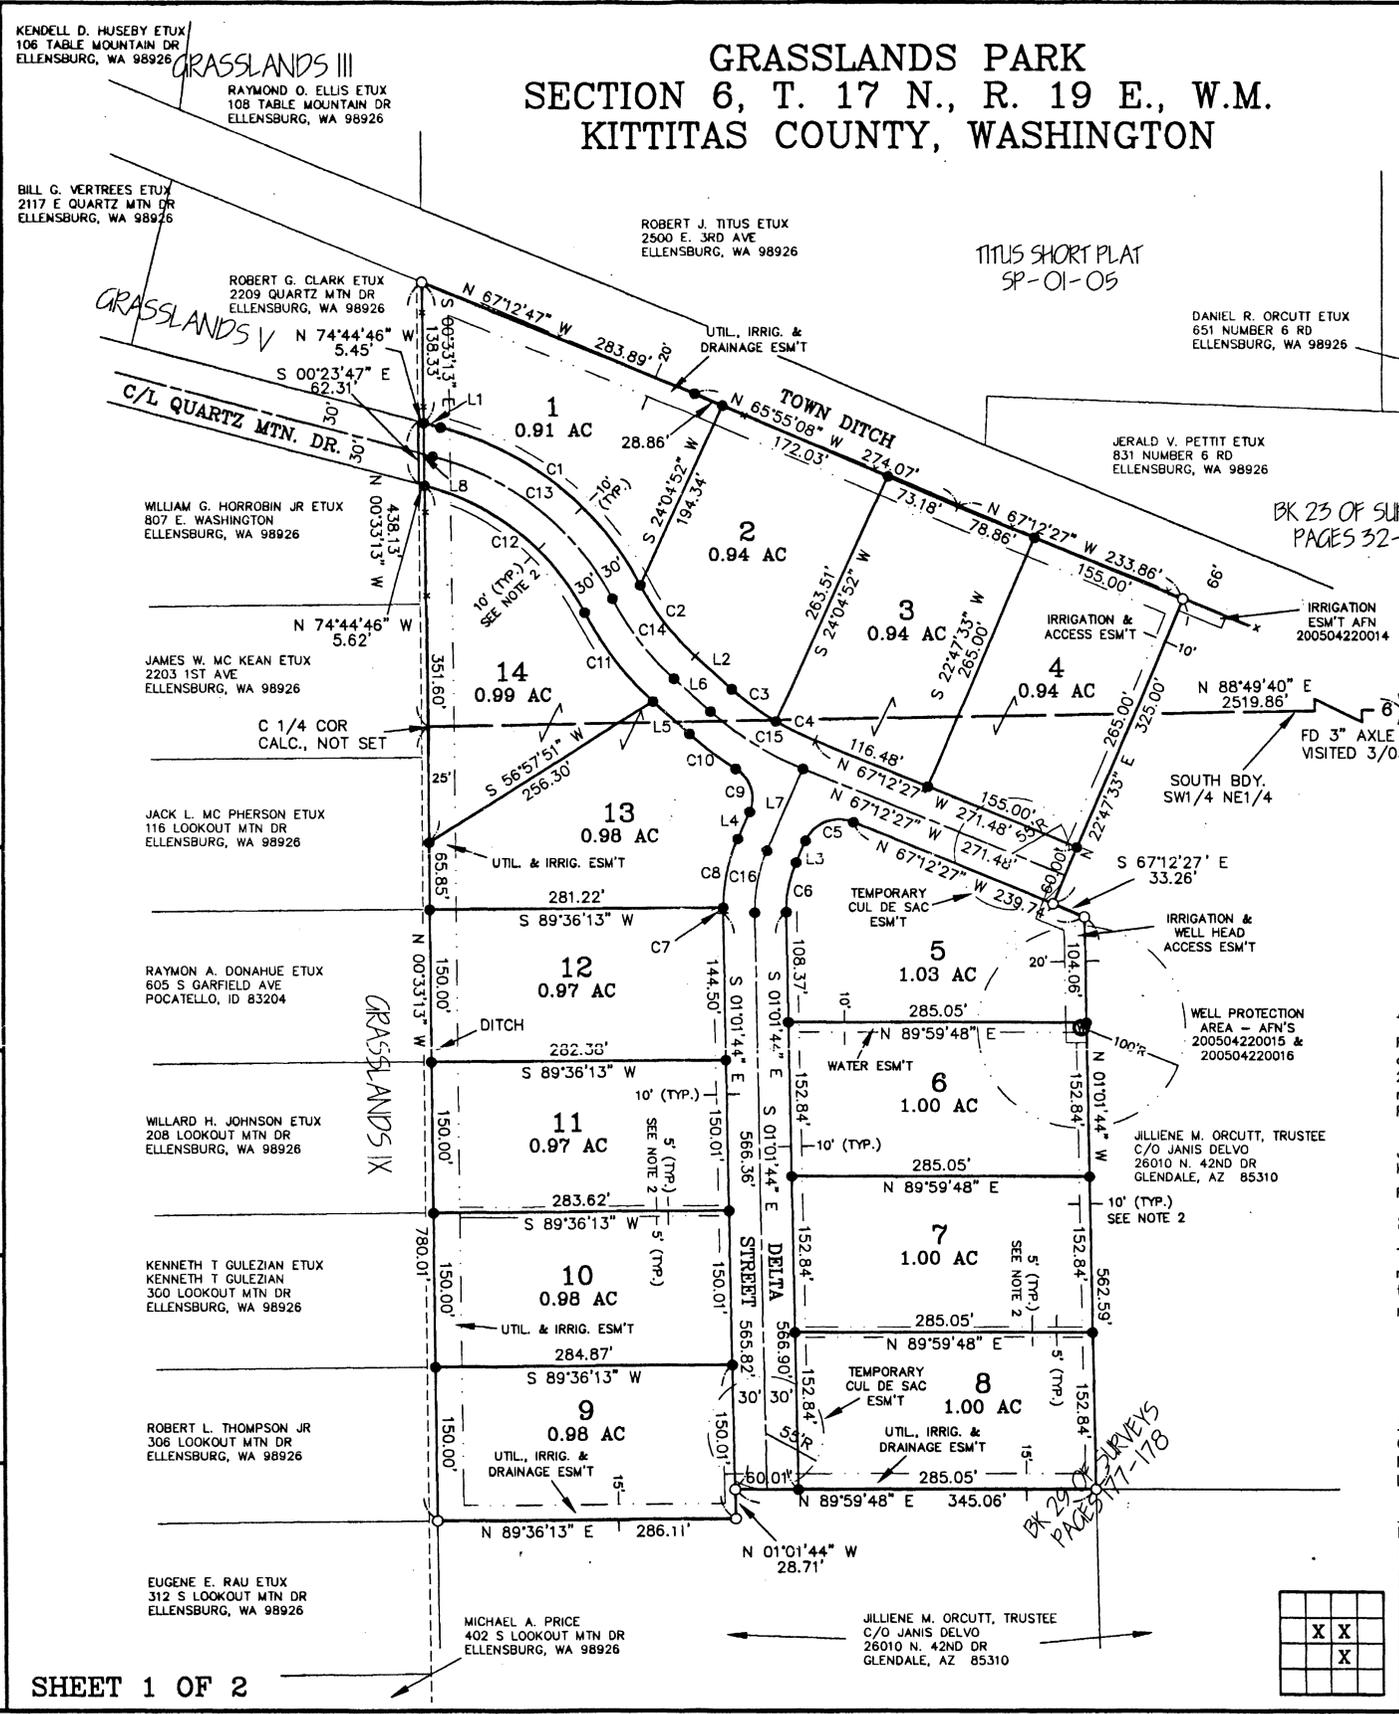

RECEIVING NO. 200505040021

P-04-01

(IN FEET)
1 inch = 100 ft.

LEGEND

- SET 5/8" REBAR W/ YELLOW CAP "CRUSE LS 36815"
- FOUND PIN & CAP
- x FENCE

LINE	DIRECTION	DISTANCE
L1	N 74°44'46" W	16.99'
L2	S 47°13'49" E	47.57'
L3	S 22°47'33" W	23.04'
L4	N 22°47'33" E	28.87'
L5	N 47°13'49" W	47.57'
L6	S 47°13'49" E	47.57'
L7	S 22°47'33" E	88.04'
L8	S 74°44'46" E	14.03'

CURVE	RADIUS	LENGTH	DELTA
C1	303.00'	254.29'	48°05'03"
C2	243.00'	87.23'	20°34'05"
C3	270.00'	52.51'	11°08'34"
C4	270.00'	41.63'	08°50'04"
C5	35.00'	54.98'	90°00'00"
C6	120.00'	49.89'	23°49'17"
C7	180.00'	5.51'	01°45'10"
C8	180.00'	69.33'	22°04'07"
C9	35.00'	48.71'	79°44'31"
C10	303.00'	55.98'	09°43'09"
C11	303.00'	108.77'	20°34'05"
C12	243.00'	203.93'	48°05'03"
C13	273.00'	229.11'	48°05'03"
C14	273.00'	98.00'	20°34'05"
C15	300.00'	104.60'	19°58'38"
C16	150.00'	62.36'	23°49'17"

AUDITOR'S CERTIFICATE
 Filed for record at the request of the Kittitas County Board of Commissioners, this 4th day of May A.D., 2005, at 44 minutes past 2 o'clock P.M., and recorded in Volume 9 of Plats, at page(s) 121 Records of Kittitas County, Washington.

JERALD PETTIT
 KITITAS COUNTY AUDITOR
 RECEIVING NO. 200505040021

SURVEYOR'S CERTIFICATE
 This map correctly represents a survey made by me or under my direction in conformance with the requirements of the Survey Recording Act at the request of ALL BUSINESS LLC in MARCH of 2004.

[Signature]
 CHRISTOPHER C. CRUSE
 Professional Land Surveyor
 License No. 36815
 4-22-2005
 DATE

CRUSE & ASSOCIATES
 PROFESSIONAL LAND SURVEYORS
 217 East Fourth Street P.O. Box 959
 Ellensburg, WA 98926 (509) 962-8242

GRASSLANDS PARK