

VICINITY MAP NTS

APPROVALS

KITTITAS COUNTY DEPARTMENT OF PUBLIC WORKS
 EXAMINED AND APPROVED THIS _____ DAY OF _____ A.D., 200__

DIRECTOR, DEPARTMENT OF PUBLIC WORKS

KITTITAS COUNTY HEALTH DEPARTMENT
 I HEREBY CERTIFY THAT THE CARPINE PLAT HAS BEEN EXAMINED BY ME AND I FIND THAT THE SEWAGE AND WATER SYSTEM HEREIN SHOWN DOES MEET AND COMPLY WITH ALL REQUIREMENTS OF THE COUNTY HEALTH DEPARTMENT.

DATED THIS _____ DAY OF _____ A.D., 200__

KITTITAS COUNTY HEALTH OFFICER

CERTIFICATE OF COUNTY PLANNING DIRECTOR
 I HEREBY CERTIFY THAT THE CARPINE PLAT HAS BEEN EXAMINED BY ME AND FIND THAT IT CONFORMS TO THE COMPREHENSIVE PLAN OF THE KITTITAS COUNTY PLANNING COMMISSION.

DATED THIS _____ DAY OF _____ A.D., 200__

KITTITAS COUNTY PLANNING DIRECTOR

CERTIFICATE OF KITTITAS COUNTY TREASURER
 I HEREBY CERTIFY THAT THE TAXES AND ASSESSMENTS ARE PAID FOR THE PRECEDING YEARS AND FOR THIS YEAR IN WHICH THE PLAT IS NOW TO BE FILED. PARCEL NO. 19-15-07000-0019

DATED THIS _____ DAY OF _____ A.D., 200__

KITTITAS COUNTY TREASURER

CERTIFICATE OF KITTITAS COUNTY ASSESSOR
 I HEREBY CERTIFY THAT THE CARPINE PLAT HAS BEEN EXAMINED BY ME AND I FIND THE PROPERTY TO BE IN AN ACCEPTABLE CONDITION FOR PLATTING. PARCEL NO. 19-15-07000-0019

DATED THIS _____ DAY OF _____ A.D., 200__

KITTITAS COUNTY ASSESSOR

KITTITAS COUNTY BOARD OF COMMISSIONERS
 EXAMINED AND APPROVED THIS _____ DAY OF _____ A.D., 200__

BOARD OF COUNTY COMMISSIONERS KITTITAS COUNTY, WASHINGTON

BY: _____ CHAIRMAN

ATTEST: _____ CLERK OF THE BOARD

NOTICE: THE APPROVAL OF THIS PLAT IS NOT A GUARANTEE THAT FUTURE PERMITS WILL BE GRANTED.


OWNER:
 MARC CARPINE &
 CYNTHIA CARPINE
 P.O. BOX 1825
 BUCKLEY, WA 98321
 (360) 829-5028

ACREAGE: 20.00
6 LOTS

FOUND REBAR W/CAP LS#9806


19-15-07000-0011
 CATHERINE MOORE
 750 WOODS & STEELE RD
 CLE ELUM, WA 98922

19-15-07000-0026
 ELI SHOVAL
 8444 SE 63RD ST
 MERCER ISLAND, WA 98040

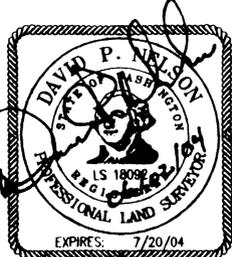

CARPINE PLAT



LOCATED IN THE NE1/4 SECTION 7, T.19N., R.15E., W.M.
 KITTITAS COUNTY, STATE OF WASHINGTON

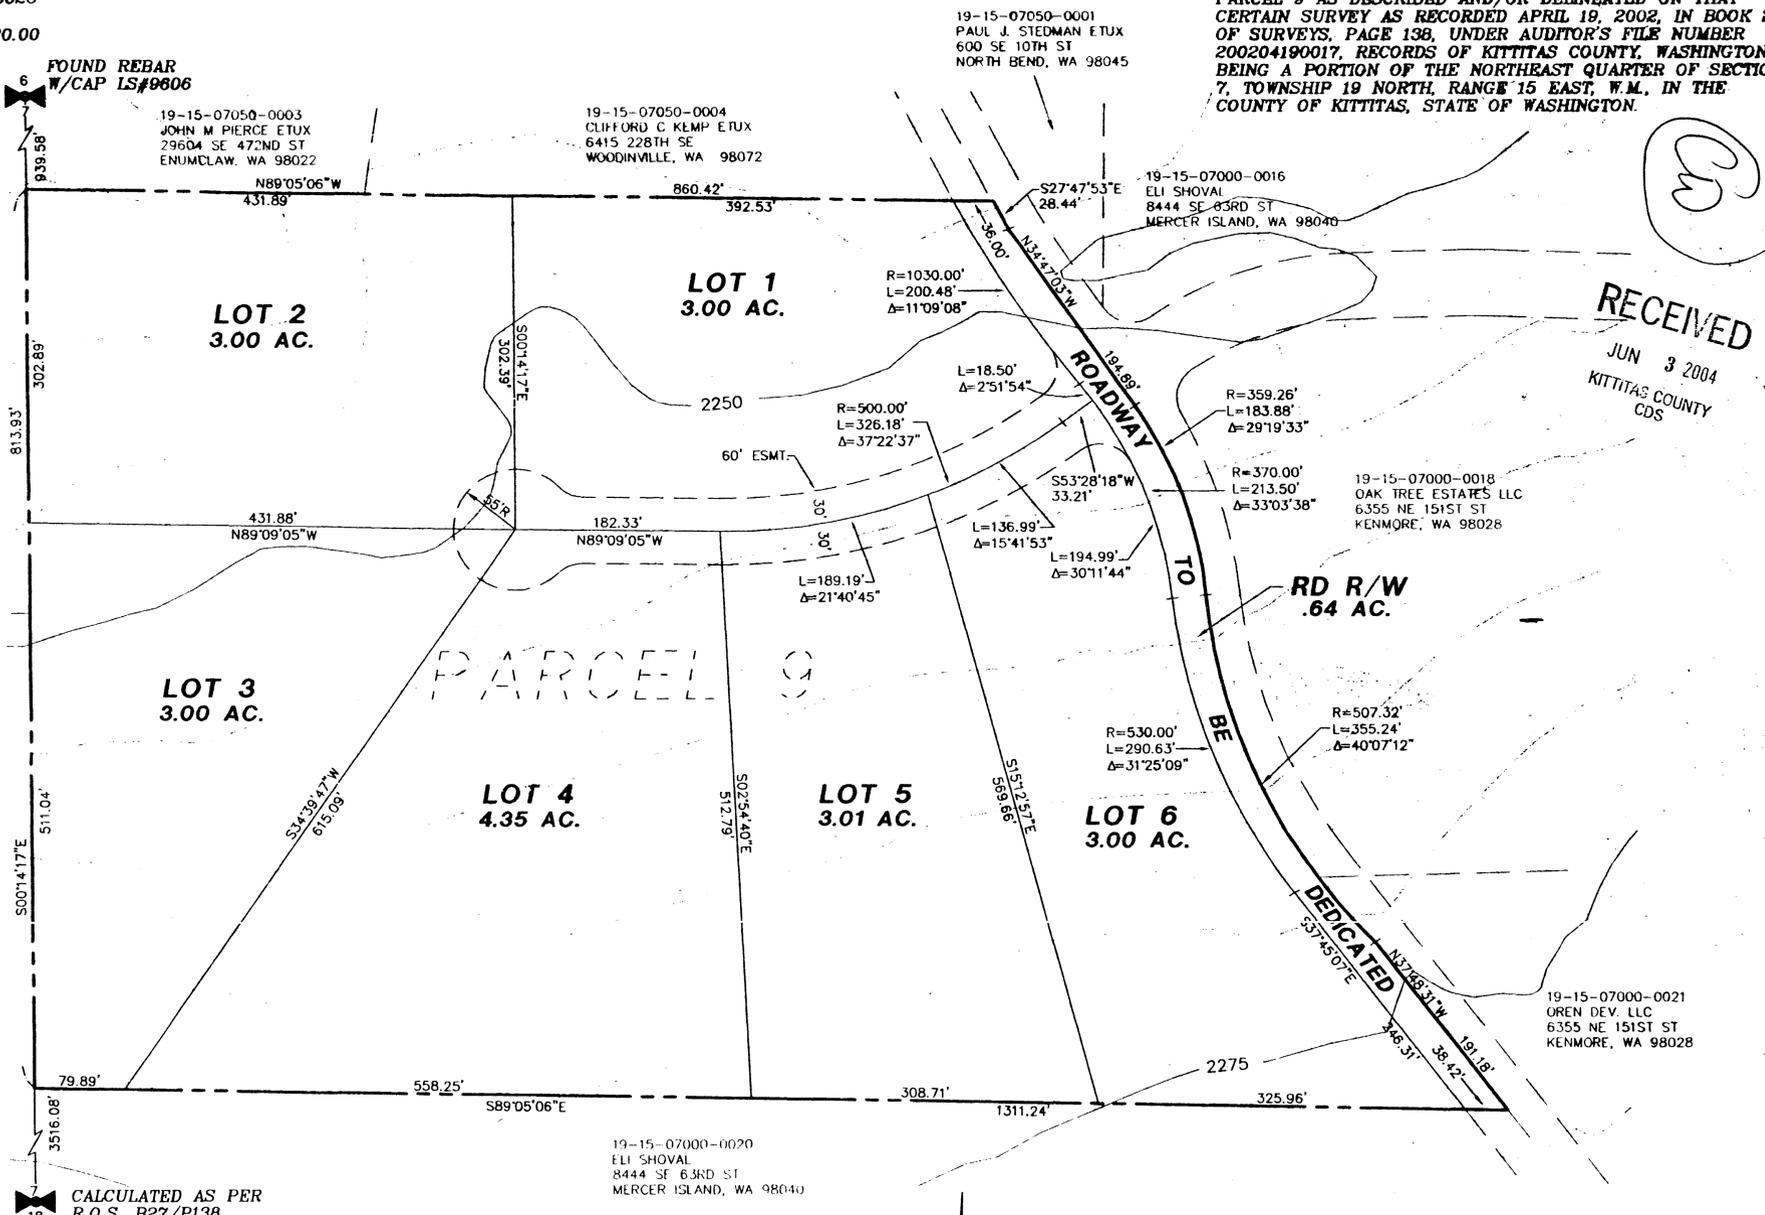

CALCULATED AS PER R.O.S. B27/P138

LEGEND

- ✦ SECTION CORNER COMMON TO FOUR SECTIONS.
- ⌘ QUARTER CORNER COMMON TO TWO SECTIONS
- END REBAR LS #29269
- PROPERTY BOUNDARY LINE

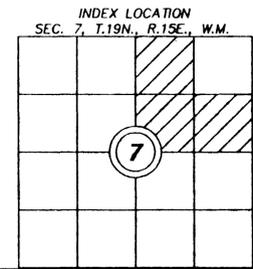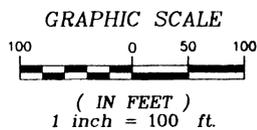

RECEIVED
 JUN 3 2004
 KITTITAS COUNTY
 CDS

RECORDER'S CERTIFICATE

Filed for record this _____ day of _____, 20____ at _____ M in book _____ of _____ at page _____ at the request of

DAVID P. NELSON
Surveyor's Name

County Auditor Deputy County Auditor

SURVEYOR'S CERTIFICATE

This map correctly represents a survey made by me or under my direction in conformance with the requirements of the Survey Recording Act at the request of MARC CARPINE in MAR 2004.

DAVID P. NELSON

Certificate No. 18092

EASTSIDE CONSULTANTS, INC.
 ENGINEERS-SURVEYORS
 214 PENNSYLVANIA AVE.
 CLE ELUM, WASHINGTON 98922
 PHONE: [509] 674-7433
 FAX: 674-7419

CARPINE PLAT

LOCATED IN THE NE 1/4 SECTION 7, T. 19N., R. 15E., W.M.
 KITTITAS COUNTY, STATE OF WASHINGTON

DWN BY R.J./G.W.	DATE 06/04	JOB NO. 02627
CHKD BY D.NELSON	SCALE 1"=100'	SHEET 1 OF 2