

APPROVALS

KITTITAS COUNTY DEPARTMENT OF PUBLIC WORKS
 EXAMINED AND APPROVED THIS 26th DAY OF December A.D., 2005
Subrodt
 DIRECTOR, DEPARTMENT OF PUBLIC WORKS

KITTITAS COUNTY HEALTH DEPARTMENT
 I HEREBY CERTIFY THAT THE ARNICA HILLS PLAT HAS BEEN EXAMINED BY ME AND I FIND THAT THE SEWAGE AND WATER SYSTEM HEREIN SHOWN DOES MEET AND COMPLY WITH ALL REQUIREMENTS OF THE COUNTY HEALTH DEPARTMENT.
 DATED THIS 4 DAY OF January A.D., 2006
Thomas R. Goodhue
 KITTITAS COUNTY HEALTH OFFICER

CERTIFICATE OF COUNTY PLANNING DIRECTOR
 I HEREBY CERTIFY THAT THE ARNICA HILLS PLAT HAS BEEN EXAMINED BY ME AND FIND THAT IT CONFORMS TO THE COMPREHENSIVE PLAN OF THE KITTITAS COUNTY PLANNING COMMISSION.
 DATED THIS 13th DAY OF January A.D., 2006
David P.
 KITTITAS COUNTY PLANNING DIRECTOR

CERTIFICATE OF KITTITAS COUNTY TREASURER
 I HEREBY CERTIFY THAT THE TAXES AND ASSESSMENTS ARE PAID FOR THE PRECEDING YEARS AND FOR THIS YEAR IN WHICH THE PLAT IS NOW TO BE FILED.
 PARCEL NO. 20-16-27000-0015
 DATED THIS 16 DAY OF January A.D., 2006
Christy Garcia
 KITTITAS COUNTY TREASURER



CERTIFICATE OF KITTITAS COUNTY ASSESSOR
 I HEREBY CERTIFY THAT THE ARNICA HILLS PLAT HAS BEEN EXAMINED BY ME AND I FIND THE PROPERTY TO BE IN AN ACCEPTABLE CONDITION FOR PLATTING. PARCEL NO. 20-16-27000-0016
 DATED THIS 16 DAY OF January A.D., 2006
Christy Garcia
 KITTITAS COUNTY ASSESSOR

KITTITAS COUNTY BOARD OF COMMISSIONERS
 EXAMINED AND APPROVED THIS 7th DAY OF February A.D., 2006


BOARD OF COUNTY COMMISSIONERS
 KITTITAS COUNTY, WASHINGTON
 BY: *David B. Bawn*
 CHAIRMAN

ATTEST:
Janice K. Kinnick CLERK OF THE BOARD

NOTICE: THE APPROVAL OF THIS PLAT IS NOT A GUARANTEE THAT FUTURE PERMITS WILL BE GRANTED.

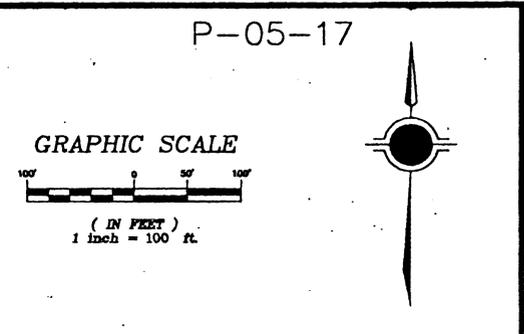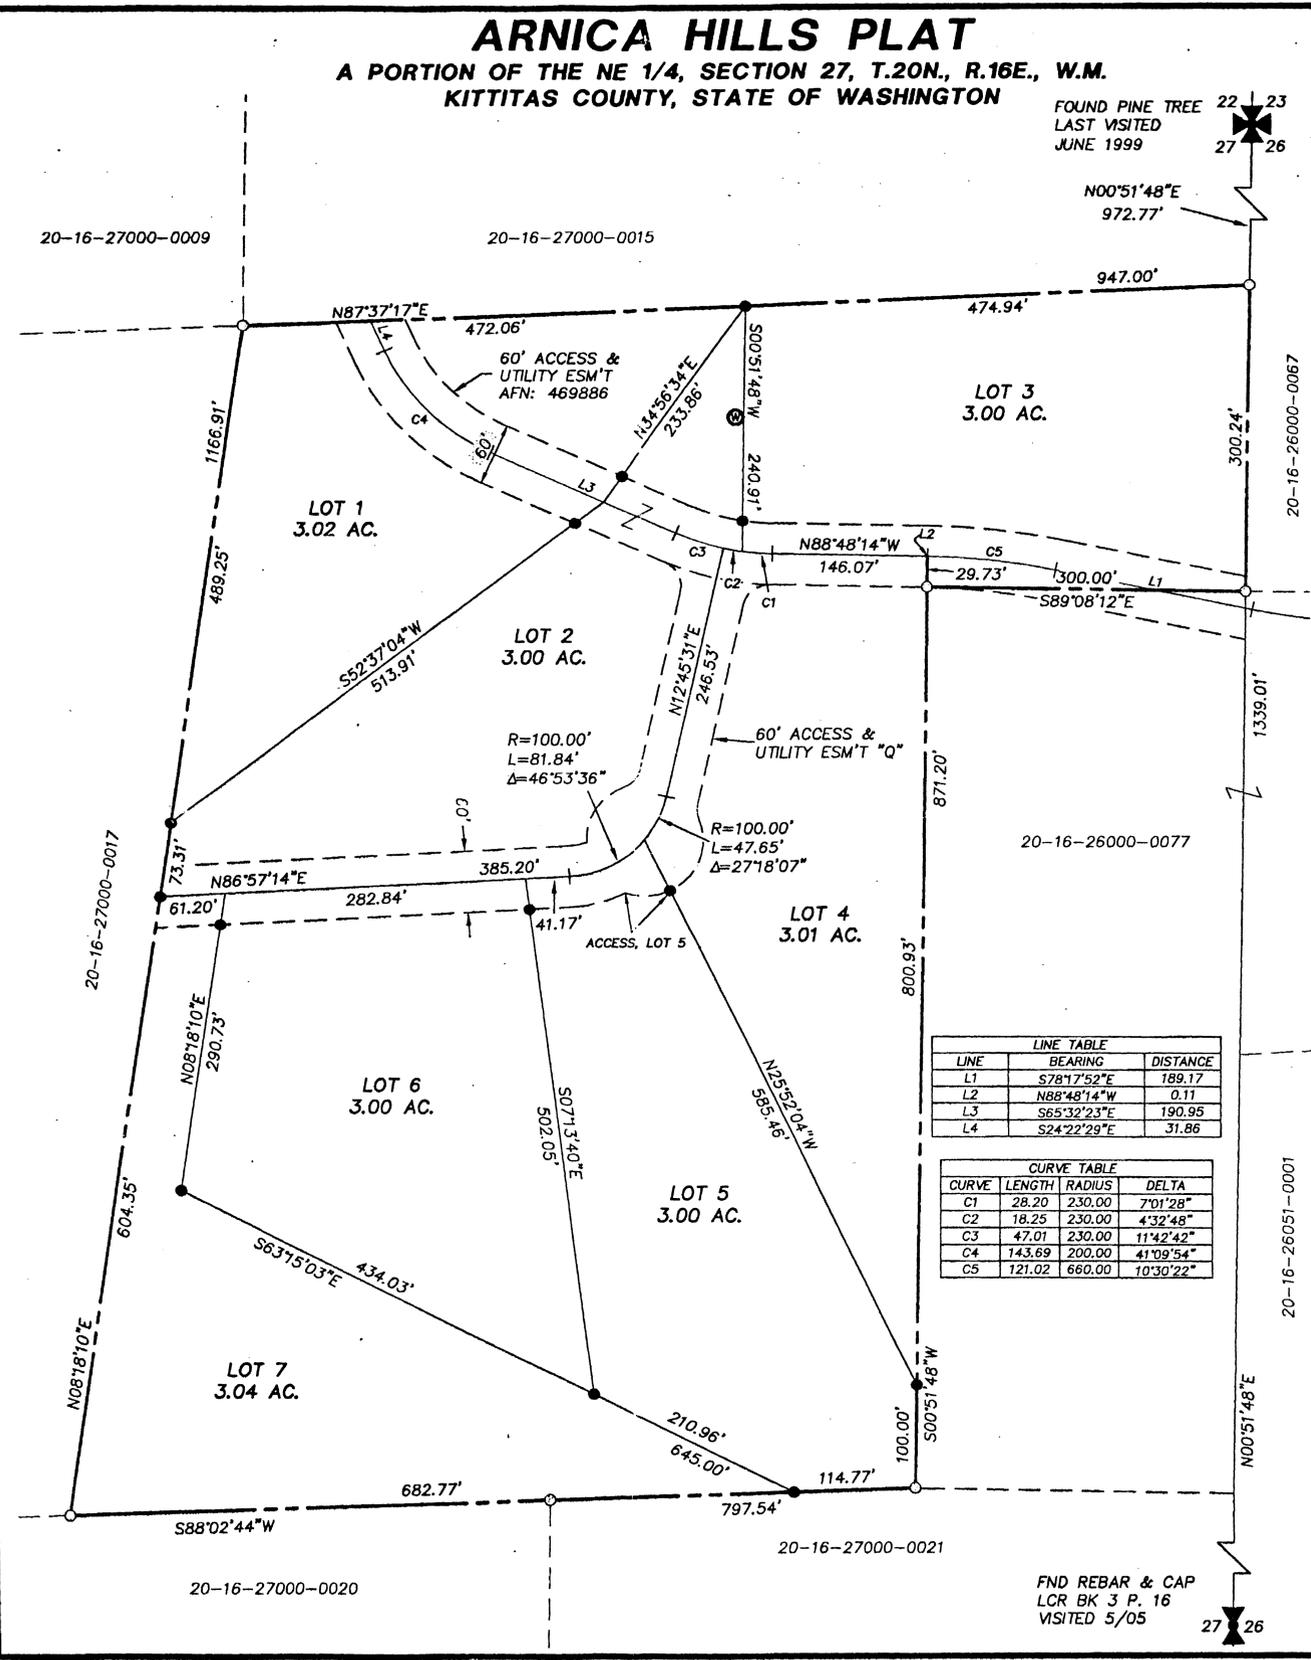

- LEGEND**
- ✠ SECTION CORNER
 - ✠ QUARTER CORNER
 - FOUND REBAR W/CAP
 - SET 1/2" REBAR W/CAP No. 18092 (TYPICAL)
 - ⊙ WELL

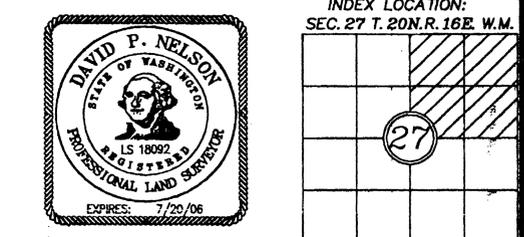

RECORDER'S CERTIFICATE 200602080022
 Filed for record this 8 day of FEB. 2006 at 2:11 p.m.
 in book 10 of P. 17 at page 7 at the request of
 DAVID P. NELSON
 Surveyor's Name
James P. Reint County Auditor
Sharon D. ... Deputy County Auditor

SURVEYOR'S CERTIFICATE
 This map correctly represents a survey made by me or under my direction in conformance with the requirements of the Survey Recording Act at the request of L.T. VENTURES, INC. in N.Q.V. 2005.
 DAVID P. NELSON DATE
 Certificate No. 18092

Encompass
 ENGINEERING & SURVEYING
 108 EAST 2ND STREET
 CLE ELUM, WA 98922
 PHONE: (509) 674-7433
 FAX: (509) 674-7419

ARNICA HILLS PLAT P-05-17
 A PORTION OF THE NE 1/4 OF SECTION 27, TOWNSHIP 20 NORTH, RANGE 16 EAST, W.M.

KITTITAS COUNTY		WASHINGTON	
DWN BY	DATE	JOB NO.	
D. PIERCE	11/2005	05000B	
CHKD BY	SCALE	SHEET	
D. NELSON	1"=100'	1 OF 2	