



VICINITY MAP

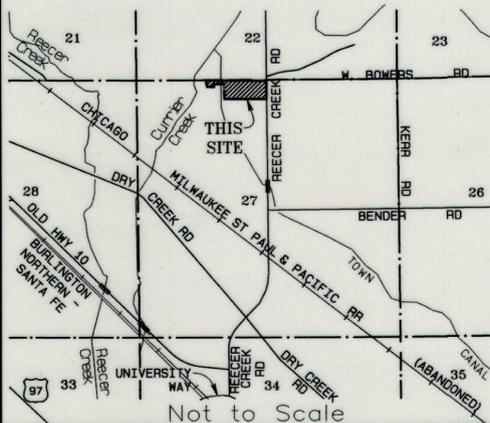

PALOMINO FIELDS PLAT-DIVISION I

A PORTION OF THE NE 1/4 OF THE NW 1/4 OF SECTION 27, TOWNSHIP 18 NORTH, RANGE 18 EAST, W.M.

KITTITAS COUNTY, WASHINGTON

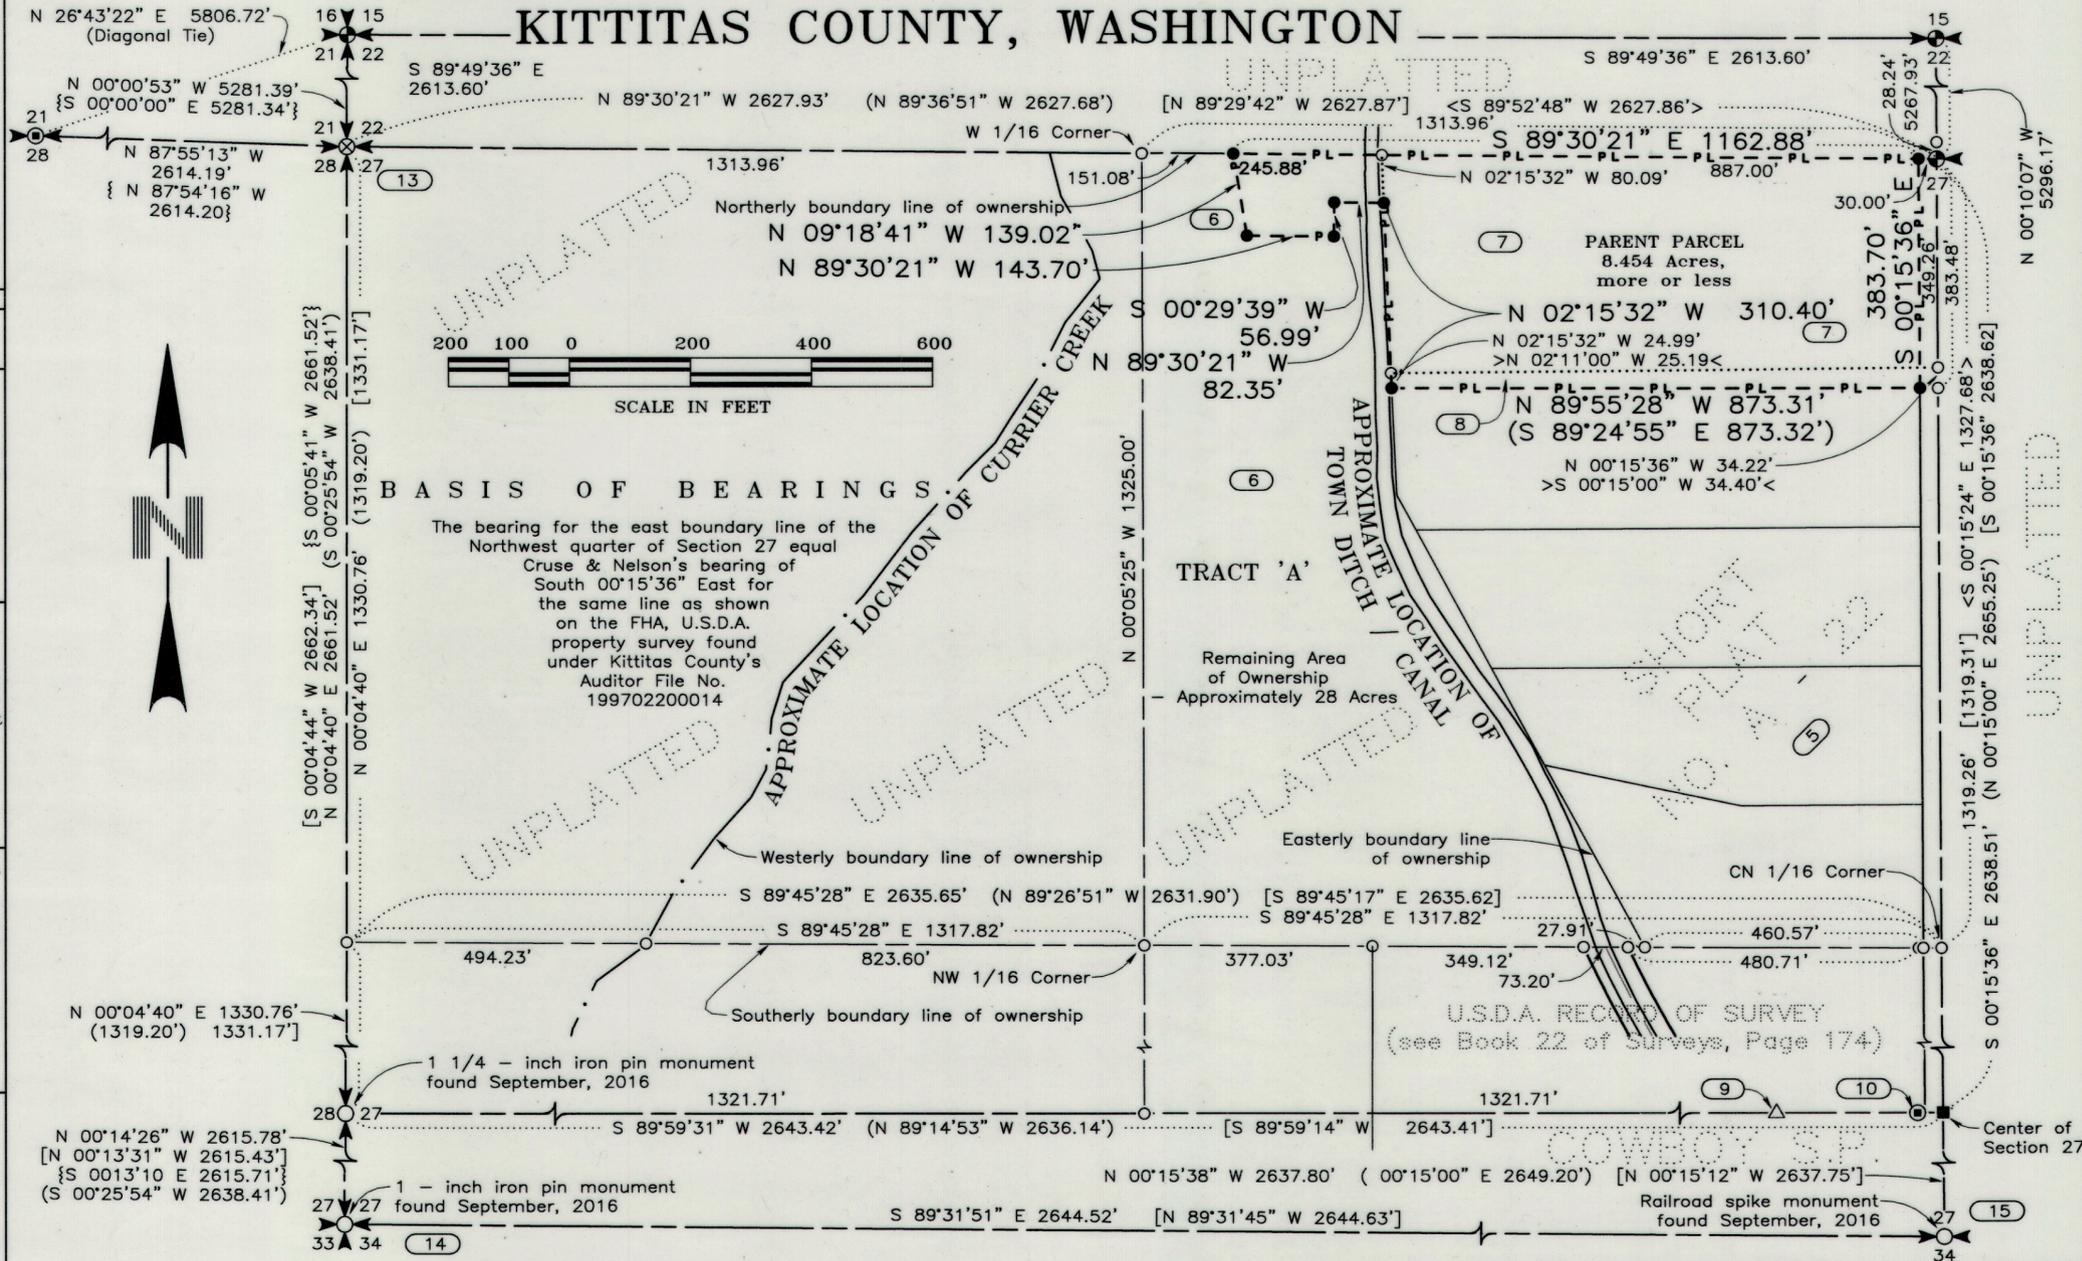

APPROVALS

KITTITAS COUNTY DEPARTMENT OF PUBLIC WORKS

I HEREBY CERTIFY that the Amended Palomino Fields Plat - Division I, has been examined by me and I approve this plat.

Dated this 25 Day of June A.D., 2018

Kittitas County Engineer

HEALTH DEPARTMENT

I HEREBY CERTIFY that the Amended Palomino Fields Plat - Division I, has been examined by me and I find that the sewage and water system herein shown does meet and comply with all requirements of the County Health Department.

Dated this 25 Day of June A.D., 2018

Kittitas County Health Officer

CERTIFICATE OF PLANNING DEPT.

I HEREBY CERTIFY that the Amended Palomino Fields Plat - Division I, has been examined by me and find that it conforms to the Comprehensive Plan of the Kittitas County Planning Commission.

Dated this 25 Day of June A.D., 2018

Kittitas County Planning Official

CERTIFICATE OF TREASURER

I HEREBY CERTIFY that the taxes and assessments are paid for the preceding years and for this year in which the plat is now to be filed. Parcel No. 471033.

Dated this 25 Day of June A.D., 2018

Kittitas County Treasurer

CERTIFICATE OF ASSESSOR

I HEREBY CERTIFY that the Amended Palomino Fields Plat - Division I, has been examined by me and I find the property to be in an acceptable condition for platting. Parcel No. 471033.

Dated this 25 Day of June A.D., 2018

Kittitas County Assessor

KITTITAS COUNTY BOARD OF COMMISSIONERS

EXAMINED AND APPROVED this 25 day of June A.D., 2018.

BOARD OF COUNTY COMMISSIONERS

By _____

Chairperson

ATTEST: _____


Clerk of the Board

BASIS OF BEARINGS

The bearing for the east boundary line of the Northwest quarter of Section 27 equal Cruse & Nelson's bearing of South 00°15'36" East for the same line as shown on the FHA, U.S.D.A. property survey found under Kittitas County's Auditor File No. 199702200014

SURVEYOR'S CERTIFICATE

I hereby certify that the Palomino Fields Plat - Division I plat is based on an actual survey and subdivision of Section 27, Township 18 North, Range 18 East, W.M.; that the distances and courses and angles are shown thereon correctly; that the monuments have been set; and lot and block corners staked on the ground.

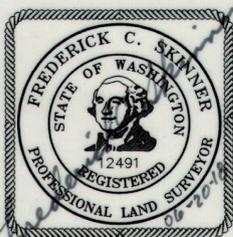

Frederick C. Skinner
 Frederick C. Skinner, P.E./P.L.S.
 Washington Land Surveyor No. 12491
 WESTERN PACIFIC ENGINEERING AND SURVEY, INC.
 Pioneer Way Professional Center
 1328 Hunter Place
 Moses Lake, Washington 98837

AUDITOR'S CERTIFICATE

Filed for record at the request of the Kittitas County Board of Commissioners this _____ day of _____, 2018, at _____ minutes past _____ o'clock _____ M., and recorded in Volume _____ of Plats, at Page(s) _____ records of Kittitas County, Washington.

RECEIVING NO.

Kittitas County Auditor

By Deputy Auditor

INSTRUMENT USED Trimble R10 GPS Receivers	INDEXING DATA S27 T18N R18E
Traverse Closure Meets Standards Per WAC 332-130-090	

WESTERN PACIFIC ENGINEERING AND SURVEY, INC.

Pioneer Way Professional Center
 1328 Hunter Place (509)765-1023 Moses Lake, Wash.

LCU


A Portion of the NE 1/4 of the NW 1/4 of Section 27, Township 18 North, Range 18 East, W.M.
PALOMINO FIELDS PLAT - DIVISION I
 Kittitas County Washington

Surveyed by LMH	Date 04-16	Scale 1" = 200'
Drawn by Tml/FCS	Date 05-18	Sheet 1 of 5
Checked by FCS	Date 06-18	Project No. 15169

File -- Project Desc.: S:\15169\15169 AMP2.pro (Plotted - Jun 25, 2018) -- PROJ. NO. 15169 - AMENDED PALOMINO - DIV.

PALOMINO FIELDS PLAT - DIVISION I


A PORTION OF THE NE 1/4 OF THE NW 1/4 OF SECTION 27, TOWNSHIP 18 NORTH, RANGE 18 EAST, W.M. KITTTAS COUNTY, WASHINGTON

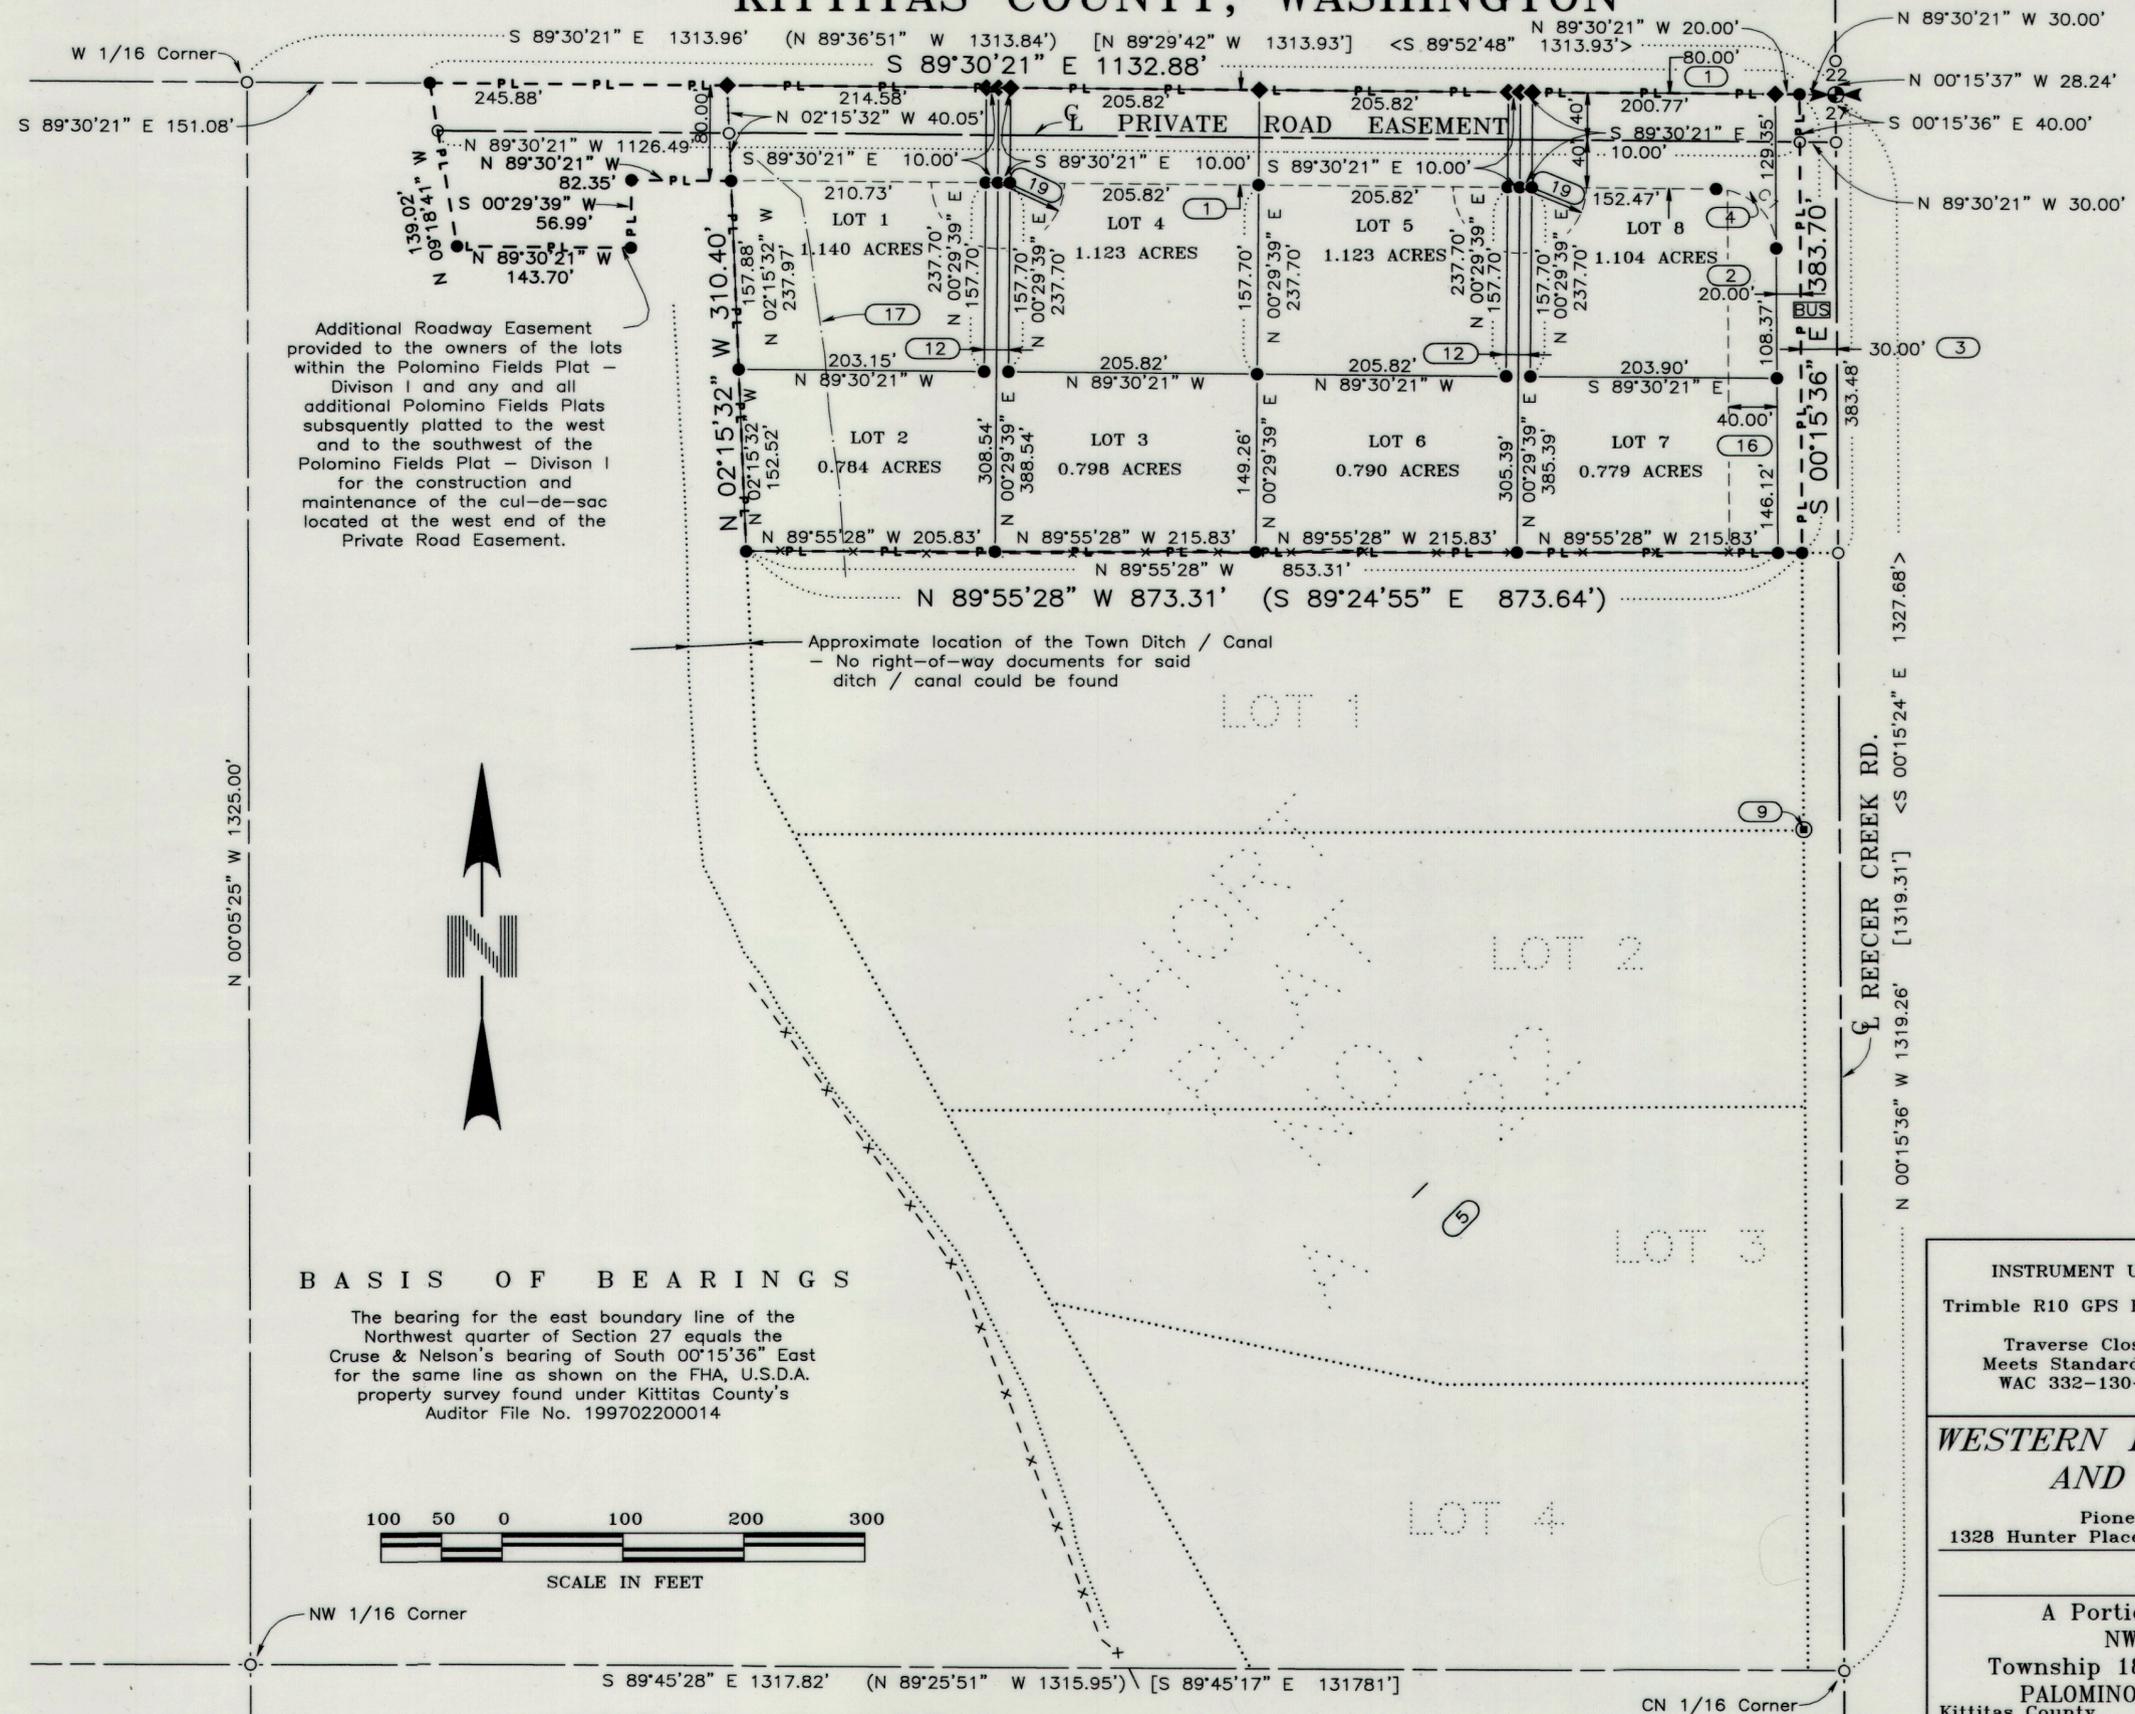

Additional Roadway Easement provided to the owners of the lots within the Palomino Fields Plat - Division I and any and all additional Palomino Fields Plats subsequently platted to the west and to the southwest of the Palomino Fields Plat - Division I for the construction and maintenance of the cul-de-sac located at the west end of the Private Road Easement.

Approximate location of the Town Ditch / Canal
- No right-of-way documents for said ditch / canal could be found

BASIS OF BEARINGS
The bearing for the east boundary line of the Northwest quarter of Section 27 equals the Cruse & Nelson's bearing of South 00°15'36" East for the same line as shown on the FHA, U.S.D.A. property survey found under Kittitas County's Auditor File No. 199702200014

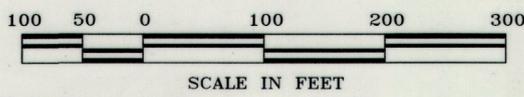

CURVE TABLE						
CURVE	RADIUS	DELTA	ARC	TANGENT	CHORD BEARING	CHORD
C1	50.00'	89°14'45"	77.88'	49.35'	N44°52'39"W	70.24'



<p>INSTRUMENT USED Trimble R10 GPS Receivers</p> <p>Traverse Closure Meets Standards Per WAC 332-130-090</p>	<p>INDEXING DATA</p> <table border="1" style="width: 100%; height: 40px;"> <tr><td style="text-align: center;">X</td><td></td><td></td><td></td><td></td></tr> <tr><td></td><td></td><td></td><td></td><td></td></tr> <tr><td></td><td></td><td></td><td></td><td></td></tr> <tr><td></td><td></td><td></td><td></td><td></td></tr> <tr><td></td><td></td><td></td><td></td><td></td></tr> </table> <p>S27 T18N R18E</p>	X																								
X																										
<p>WESTERN PACIFIC ENGINEERING AND SURVEY, INC.</p> <p>Pioneer Way Professional Center 1328 Hunter Place (509)765-1023 Moses Lake, Wash.</p>																										
<p>LCU</p> <p>A Portion of the NE 1/4 of the NW 1/4 of Section 27, Township 18 North, Range 18 East, W.M. PALOMINO FIELDS PLAT - DIVISION I Kittitas County Washington</p>																										
<table style="width: 100%;"> <tr> <td>Surveyed by LMH</td> <td>Date 04-16</td> <td>Scale 1" = 100'</td> </tr> <tr> <td>Drawn by Tml/FCS</td> <td>Date 05-18</td> <td>Sheet 2 of 5</td> </tr> <tr> <td>Checked by FCS</td> <td>Date 06-18</td> <td>Project No. 15169</td> </tr> </table>		Surveyed by LMH	Date 04-16	Scale 1" = 100'	Drawn by Tml/FCS	Date 05-18	Sheet 2 of 5	Checked by FCS	Date 06-18	Project No. 15169																
Surveyed by LMH	Date 04-16	Scale 1" = 100'																								
Drawn by Tml/FCS	Date 05-18	Sheet 2 of 5																								
Checked by FCS	Date 06-18	Project No. 15169																								


File -- Project Desc.: S:\15169\15169 AMP2.pro (Plotted - Jun 25, 2018) -- PROJ. NO. 15169 - AMENDED PALOMINO - DIV.

PALOMINO FIELDS PLAT-DIVISION I

A PORTION OF THE NE 1/4 OF THE NW 1/4 OF SECTION 27, TOWNSHIP 18 NORTH, RANGE 18 EAST, W.M. KITITAS COUNTY, WASHINGTON

Receiving No.
LP - 07-31

271818

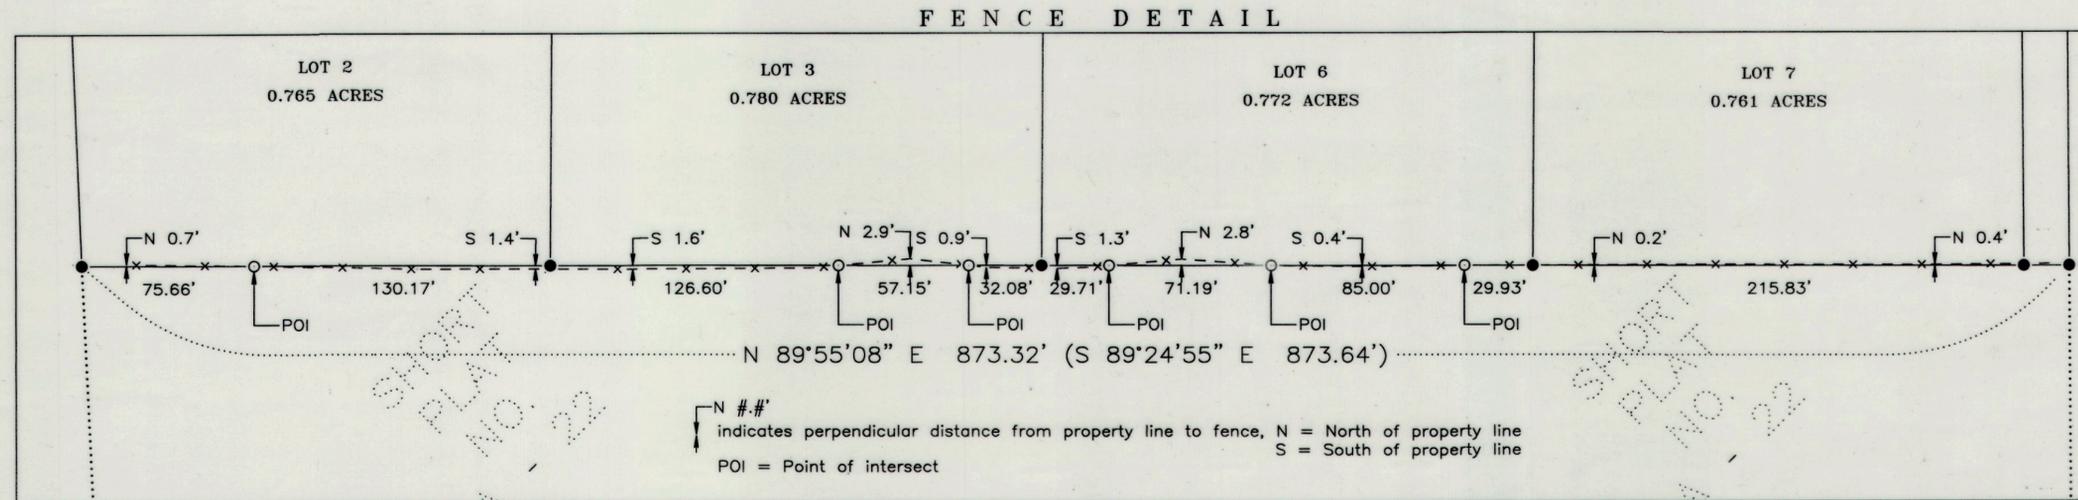


LEGEND

- ◆ 5/8 - inch iron pin with surveyor's cap marked "LS 49273" monument set December, 2017
- 5/8 - inch iron pin with surveyor's cap marked "LS 49273" monument set July 11, 2017 and visited December, 2017
- ⊕ 3 - inch brass cap monument found September, 2016
- 5/8 - inch aluminum surveyor's cap monument stamped 'Kittitas County' found September, 2016
- ⊗ 3 - inch brass cap monument stamped 'LS 14746' found September, 2016
- △ 5/8 - inch iron pin with surveyor's cap stamped '12491' monument found September 2016
- ▲ 5/8 - inch iron pin with surveyor's cap stamped '18092' monument found September 2016
- ⊙ 5/8 - inch iron pin with no surveyor's cap monument found September 2016
- 1 - inch iron pin with no surveyor's cap monument found September 2016
- Railroad spike monument found September 2016
- Calculated point only - no monument found or set
- BUS Approx. bus stop location

LEGEND (continued)

- () Previously recorded information from Preston Short Plat, Short Plat A-22, and shown on drawing as 'Kittitas Co. Short Plat No. 77-12', as found under Kittitas County's AFN 418140
- [] Previously recorded information from Record of Survey drawing as found under Kittitas County's AFN 199702200014
- < > Previously recorded information from Record of Survey drawing as found under Kittitas County's AFN 199702200014
-] [Previously recorded information from Record of Survey drawing as found under Kittitas County's AFN 199702200014
- > < Previously recorded information from Statutory Warranty Deed found under Kittitas County's AFN 416766
- # Note - See Sheet 4 of 5
- PL --- Parent Parcel - Parcel boundary as contained in 'PROPERTY DESCRIPTION AS RESULT OF SURVEY'

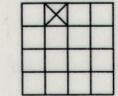

INSTRUMENT USED Trimble R10 GPS Receivers Traverse Closure Meets Standards Per WAC 332-130-090	INDEXING DATA  S27 T18N R18E
---	--

WESTERN PACIFIC ENGINEERING AND SURVEY, INC.

Pioneer Way Professional Center
1328 Hunter Place (509)765-1023 Moses Lake, Wash.

LCU

A Portion of the NE 1/4 of the
NW 1/4 of Section 27,
Township 18 North, Range 18 East, W.M.
PALOMINO FIELDS PLAT - DIVISION I
Kittitas County Washington

Surveyed by LMH	Date 04-16	Scale 1" = N/A
Drawn by Tml/FCS	Date 05-18	Sheet 3 of 5
Checked by FCS	Date 06-18	Project No. 15169

PALOMINO FIELDS PLAT-DIVISION I

A PORTION OF THE NE 1/4 OF THE NW 1/4 OF SECTION 27, TOWNSHIP 18 NORTH, RANGE 18 EAST, W.M. KITTTAS COUNTY, WASHINGTON

Receiving No.
LP - 07-31

271818

P L A T N O T E S :

1. Eighty-foot (80.00') wide Private Road Easement provided to the property owners of the lots within the Palomino Fields Plat - Division I, and any and all lot owners of additional Palomino Fields Plats to be located to the west and southwest of this plat.
2. Twenty-foot (20.00') wide additional County Road Right-of-Way dedicated to Kittitas County via this plat.
3. Existing thirty-foot (30.00') Kittitas County Road Right-of-Way.
4. This fillet area for the fifty-foot (50.00') radius curve shall be included with the eighty-foot (80.00') wide Private Road Easement provided to the property owners of the lots within the Palomino Fields Plat - Division I, and any and all lot owners of additional Palomino Fields Plats to be located to the west and southwest of this plat.
5. The short plat name is shown on top of the short plat developed by Mr. Leroy J. Preston in November, 1977, to be "KITTTAS CO. SHORT PLAT NO. 77-12", but the County refers to this same short plat as "SHORT PLAT A-22". Said plat is filed under the Kittitas County Auditor's File Number as 418140.
6. Tract 1 as described in the property description as listed as being a portion of Tract 1 of the Original Property Description as shown on Sheet 5 of 5.
7. Tract 4 as described in the property description as listed as being a portion of Tract 4 of the Original Property Description as shown on Sheet 5 of 5.
8. Tract 5 as described in the property description as listed as being a portion of Tract 5 of the Original Property Description as shown on Sheet 5 of 5.
9. Found a 5/8-inch iron pin N 17°22'22" E a distance of 0.76' from the calculated position of the property corner.
10. Found a 5/8-inch iron pin without surveyor's cap south a distance of 0.3' from the calculated position of the property line.
11. Found a 5/8-inch iron pin with surveyor's cap monument stamped '12491' a distance of 0.2' south of the calculated position of the property line.
12. Twenty-foot (20.00') wide Private Road Easement provided to the property owners of the lots within the Palomino Fields Plat - Division I, and any and all lot owners of additional Palomino Fields Plats to be located to the west and southwest of this plat. The twenty-foot (20.00') wide Private Road Easement strip shall also provide a common joint use for adjacent property owners to be used as a common access driveway.
13. Land Corner Record for Section Corner is filed with the Kittitas County Auditor's Office under the Auditor's File Number 536434.
14. Land Corner Record for Section Corner is filed with the Kittitas County Auditor's Office under the Auditor's File Number 199912150012.
15. Land Corner Record for Section Corner is filed with the Kittitas County Auditor's Office under the Auditor's File Number 199912150013.
16. Forty-foot (40.00') wide Berm Maintenance Easement.
17. East boundary line of the wetlands designated area.
18. The Palomino Fields Division 1 plat was originally recorded under Receiving No. 201708150006. This plat division is being recorded again to correct scrivener errors that were discovered after the original recording.
19. A 55.00-foot radius Private Road Easement provided to the property owners of the lots within the Palomino Fields Plat - Division I, and any and all lot owners of additional Palomino Fields Plats to be located to the west and southwest of this plat.

S U R V E Y O R ' S N A R R I T I V E

1. Historically two different location of the north quarter corner of Section 27 Township 18 North, Range 18 East, W.M. have been used. In 1977 via the short plat recorded under Kittitas Co. Auditor's File Number 418140, a monument was set. Subsequently the monument was removed possibly do to road reconstruction. In 1991 via the survey recorded under Kittitas Co. Auditor's File Number 539177, a nail and washer was set with a note that Kittitas Co. Public Works will set a monument in a monument case with future road maintenance in the vicinity. The location of these two monuments differ by 28.24 feet.
2. The 3-inch brass cap monument found at the intersection of Reecer Creek Road and Bowers Road was held to establish the north boundary of the northwest quarter of said section 27. By holding this monument property on the north side of this line had the fewest apparent negative impacts, while the property immediately on the south side absorbed all the decrease in size. In addition, most performed subsequent to 1991, have relied on this monument as the location of the north quarter corner.
3. However the 1977, monument location was held for the purposes of locating the following three parcels:

Kittitas Co. Short Plat No. A-22 recorded under AFN 418140

Tract 1 of Statutory Warranty Deed recorded under AFN 201410160051

Tract 2 of Statutory Warranty Deed recorded under AFN 201410160051

In addition, other monuments and fence lines were used to help confirm the boundaries of said Short Plat.
4. The west quarter corner of section 27 recorded on said Auditor's File Number 418140 was calculated. However, on an adjacent survey to west, a 1-1/4 inch iron pipe was found and accepted as said west quarter corner. During this survey said 1-1/4 inch iron pipe was found and accepted as said west quarter corner.
5. The county road right of way for Reecer Creek Road has been defined differently by various plats along Reecer Creek Road.

After contacting Kittitas County and doing independent records research we found no specific description of said right of way other than the previously recorded plats. Therefore with no other evidence, for this survey, the centerline of the county road known as Reecer Creek was defined in the northeast quarter of the northwest quarter of said section 27 as coincident with the east boundary of the northwest quarter of said section. The said centerline matches that of said Auditor's File Number 418140.

W A T E R N O T E S


On February 8, 2017 Chicago Title and Ellensburg Water Company were contacted to find any information regarding the location and ownership of the "Town Ditch". At that time both entities were unable to provide any information to said ditch. The Ellensburg Water Company believes there is at least a prescriptive easement for said ditch but we do not have any documentation to prove this or even define said ditch other than the surveyed location shown on this survey.


G E N E R A L N O T E S

1. As Per RCW 17.10.140, landowners are responsible for the controlling and preventing the spread of noxious weeds. Accordingly, the Kittitas County Noxious Weed Board recommends immediate reseeding of areas disturbed development to preclude the proliferation of noxious weeds.
2. Construction of access improvements will require obtaining an access permit from the Department of Public Works. All access improvements shall be completed in accordance with current Kittitas County Road standards prior to issuance of a building occupancy permit for any proposed lots.
3. An easement of ten feet in width is reserved along all parcel lot lines. The ten foot easement shall abut the exterior plat boundaries and shall be divided five feet each side of the interior lot lines. Said easement shall be for public utilities, gas, irrigation, and cable television.
4. Subdivision Guarantee No. 72156-44948147, as provided by Chicago Title Insurance Company. All easements from said Subdivision Guarantee have been reviewed, those with a plottable location have been shown on face of plat.

R I G H T T O F A R M N O T I C E

The subject property is within or near land used for agriculture on which a variety of commercial activities may occur that are not compatible with residential development for periods of varying duration (RCW 36.70A.060). Commercial natural resource activities performed in accordance with county, state and federal laws are not subject to legal action as public nuisances (RCW 7.4B.305).

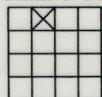INSTRUMENT USED Trimble R10 GPS Receivers Traverse Closure Meets Standards Per WAC 332-130-090	INDEXING DATA  S27 T18N R18E
WESTERN PACIFIC ENGINEERING AND SURVEY, INC. Pioneer Way Professional Center 1328 Hunter Place (509)765-1023 Moses Lake, Wash.	
LCU A Portion of the NE 1/4 of the NW 1/4 of Section 27, Township 18 North, Range 18 East, W.M. PALOMINO FIELDS PLAT - DIVISION I Kittitas County Washington	
Surveyed by LMH Date 04-16 Scale 1" = N/A Drawn by Tml/FCS Date 05-18 Sheet 4 of 5 Checked by FCS Date 06-18 Project No. 15169	

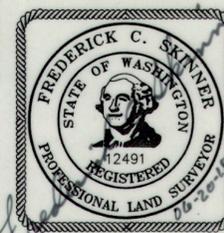

File -- Project Desc.: S:\15169\15169 AMP2.pro (Plotted - Jun 25, 2018) -- PROJ. NO. 15169 - AMENDED PALOMINO - DIV.

PALOMINO FIELDS PLAT-DIVISION I
A PORTION OF THE NE 1/4 OF THE NW 1/4 OF SECTION 27,
TOWNSHIP 18 NORTH, RANGE 18 EAST, W.M.
KITTTAS COUNTY, WASHINGTON

ORIGINAL
PROPERTY DESCRIPTION

TRACT 1:
That portion of the Northwest Quarter of the Northwest Quarter lying East of the center line of the channel of Reecer Creek, as located in October 3, 1967, in Section 27, Township 18 North, Range 18 East, W.M., in the County of Kittitas, State of Washington;

AND

The Northeast Quarter of the Northwest Quarter of Section 27, in Township 18 North, Range 18 East, W.M. in the County of Kittitas, State of Washington; EXCEPTING THEREFROM:

A tract of land bounded by a line described as follows: Commencing at the Northeast corner of the Northwest Quarter of said Section 27; and running thence South 15' West, 1,321.5 feet; thence North 89°35' West, 500 feet; thence North 27°47' West, 838 feet; thence North 0°2' West, 879 feet; thence North 59°50' East, 79.8 feet; thence East 853.76 feet; thence South 334.09 feet to the point of commencement.

The right of way of the canal of the Ellensburg Water Company (Town Ditch).

TRACT 4:

That portion of the Northeast Quarter of the Northwest Quarter of Section 27, Township 18 North, Range 18 East W.M., County of Kittitas, State of Washington, described as follows:

A tract of land bounded by a line beginning at the Northeast corner of said quarter of quarter section and running thence South 0°15' West along the East boundary line of said quarter of quarter section 377.5 feet; thence West 904.7 feet; thence North 2°02' West 377.5 feet to the North boundary line of said section; and thence South 89.39' East along said North boundary line 917.0 feet to the point of beginning.

EXCEPTING THEREFROM the right-of-way for the County Road known as Reecer Creek Road.

AND EXCEPTING THEREFROM the right-of-way of the Ellensburg Water Company Canal.

TRACT 5:

That portion of the Northeast Quarter of the Northwest Quarter of Section 27, Township 18 North, Range 18 East, W.M., County of Kittitas, State of Washington, described as follows:

A tract of land bounded by a line beginning at the Northeast corner of the Northeast Quarter of the Northwest Quarter of said section; thence South 00°15'00" West along the East boundary line of said quarter of quarter section a distance of 377.5 feet to the true point of beginning; thence South 00°15'00" West along the East boundary line of said quarter of quarter section a distance of 34.40 feet; thence North 89°24'55" West a distance of 903.64 feet; thence North 02°11'00" West a distance of 25.19 feet; thence South 90°00'00" East a distance of 904.70 feet to the true point of beginning.

EXCEPTING THEREFROM the right-of-way for the County Road known as Reecer Creek Road.

AND EXCEPTING THEREFROM the right-of-way of the Ellensburg Water Company Canal.

PROPERTY DESCRIPTION
AS RESULT OF SURVEY

That portion of the Northeast quarter of the Northwest quarter of Section 27, Township 18 North, Range 18 East, W.M., County of Kittitas, State of Washington, as delineated and described on the PALOMINO FIELDS PLAT - DIVISION I drawing prepared by Western Pacific Engineering and Survey, Inc., dated August, 2017, and as described as follows:

Commencing at the a 3 - inch brass cap monument found in a monument case marking the northeast corner of the Northwest quarter of said Section 27; thence North 89°30'21" West, coincident with the north boundary line of the Northwest quarter of said Section 27, a distance of 30.00 feet to the west right-of-way boundary line of the county road known as Reecer Creek Road and to the POINT OF BEGINNING; thence South 00°15'36" East, coincident with the west right-of-way boundary line of said County Road, a distance of 383.70 feet, said course being

PROPERTY DESCRIPTION
AS RESULT OF SURVEY
(continued)

parallel with and 30.00' west of the west boundary line of the Northwest quarter of said Section; thence North 89°55'28" West a distance of 873.31 feet; thence North 02°15'32" West a distance of 310.40 feet; thence North 89°30'21" West a distance of 82.35 feet; thence South 00°29'39" West a distance of 56.99 feet; thence North 89°30'21" West a distance of 143.70 feet; thence North 09°18'41" West a distance of 139.02 feet to the north boundary line of the Northwest quarter of said Section 17; thence South 89°30'21" East, coincident with the north boundary line of the Northwest quarter of said Section 27, a distance of 1132.88 feet to the POINT OF BEGINNING;

Containing 8.454 ACRES, more or less.

DEDICATION

The owners of the land described herein in fee simple are CLE ELUM PINES EAST, LLC, a Washington Limited Liability Company, CLE ELUM PINES WEST LLC, a Washington Limited Liability Company, and SSHI LLC, a Delaware Limited Liability Company, dba D.R. Horton, by: SHLR of Washington, a Washington Corporation, its Manager. The owners hereby declares this major plat and dedicate to the public forever all roads and ways hereon with the right to make all necessary slopes for cuts and fills, and the right to continue to drain said roads and ways over and across any lot or lots, where water might take a natural course, in the original reasonable grading of the roads and ways shown hereon. Following original reasonable grading of roads and ways hereon no drainage water on any lot or lots shall be diverted or blocked from their natural course so as to discharge upon any public road rights-of-way, or to hamper proper road drainage. Any enclosing of drainage waters in culverts or drains or rerouting thereof across any lot as may be undertaken by or for the owner of any lot, shall be done by and at the expense of such owner.

Signature of Patrick Deneen, Manager, CLE ELUM PINES EAST, LLC, dated 6-21-18

Signature of Patrick Deneen, Manager, CLE ELUM PINES WEST, LLC, dated 6-21-18

Signature of Kevin A. Capdzzl, DIVISION PRESIDENT, SHLR of Washington, Inc., dated 6-21-18

ACKNOWLEDGEMENTS

STATE OF WASHINGTON)
) SS
COUNTY OF King)

On this day 21st of June A.D., 2018, before me, the undersigned, a Notary Public in and for the State of Washington, duly commissioned and sworn, personally appeared and, to me known to be the secretary of CLE ELUM PINE EAST, LLC, and acknowledged the said instrument to be the free and voluntary act and deed of Said Corporation, for the uses and purposes therein mentioned, and on oath stated that he (she) was authorized to execute the said instrument and that the seal affixed is the corporate seal of Said Corporation.

NOTARY PUBLIC STATE OF WASHINGTON JENNIFER ANN REINER My Appointment Expires July 20, 2019
WITNESS My hand and official seal the day and year first written.
Signature of Jennifer Ann Reiner, Notary Public in and for the State of Washington, residing at Monroe, WA

ACKNOWLEDGEMENTS

STATE OF WASHINGTON)
) SS
COUNTY OF King)

On this day 21st of June A.D., 2018, before me, the undersigned, a Notary Public in and for the State of Washington, duly commissioned and sworn, personally appeared and, to me known to be the secretary of CLE ELUM PINE WEST, LLC, and acknowledged the said instrument to be the free and voluntary act and deed of Said Corporation, for the uses and purposes therein mentioned, and on oath stated that he (she) was authorized to execute the said instrument and that the seal affixed is the corporate seal of Said Corporation.

NOTARY PUBLIC STATE OF WASHINGTON JENNIFER ANN REINER My Appointment Expires July 20, 2019

WITNESS My hand and official seal the day and year first written.
Signature of Jennifer Ann Reiner, Notary Public in and for the State of Washington, residing at Monroe, WA

STATE OF Washington)
) SS
COUNTY OF King)

On this day 21st of June A.D., 2018, before me, the undersigned, a Notary Public in and for the State of Washington, duly commissioned and sworn, personally appeared and, to me known to be the Division President of SHLR OF WASHINGTON, a Washington Corporation, and acknowledged the said instrument to be the free and voluntary act and deed of Said Corporation, for the uses and purposes therein mentioned, and on oath stated that he (she) was authorized to execute the said instrument and that the seal affixed is the corporate seal of Said Corporation.

NOTARY PUBLIC STATE OF WASHINGTON JENNIFER ANN REINER My Appointment Expires July 20, 2019

WITNESS My hand and official seal the day and year first written.
Signature of Jennifer Ann Reiner, Notary Public in and for the State of Washington, residing at Monroe, WA

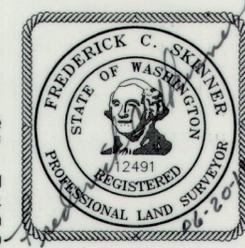


Table with columns: INSTRUMENT USED (Trimble R10 GPS Receivers), INDEXING DATA (S27 T18N R18E), WESTERN PACIFIC ENGINEERING AND SURVEY, INC. (1328 Hunter Place, Moses Lake, Wash.), LCU (A Portion of the NE 1/4 of the NW 1/4 of Section 27, Township 18 North, Range 18 East, W.M. PALOMINO FIELDS PLAT - DIVISION I), Surveyed by LMH, Drawn by Tml/FCS, Checked by FCS.

File -- Project Desc.: S:\15169\15169 AMP1.pro (Plotted - Jun 20, 2018) -- PROJ. NO. 15169 - AMENDED PALOMINO - DIV.