



CB-26-00002 Ross

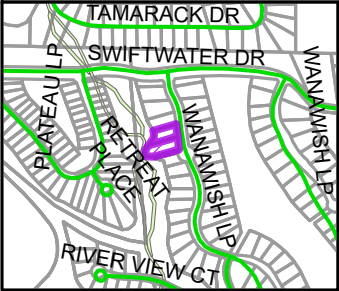

Critical Areas

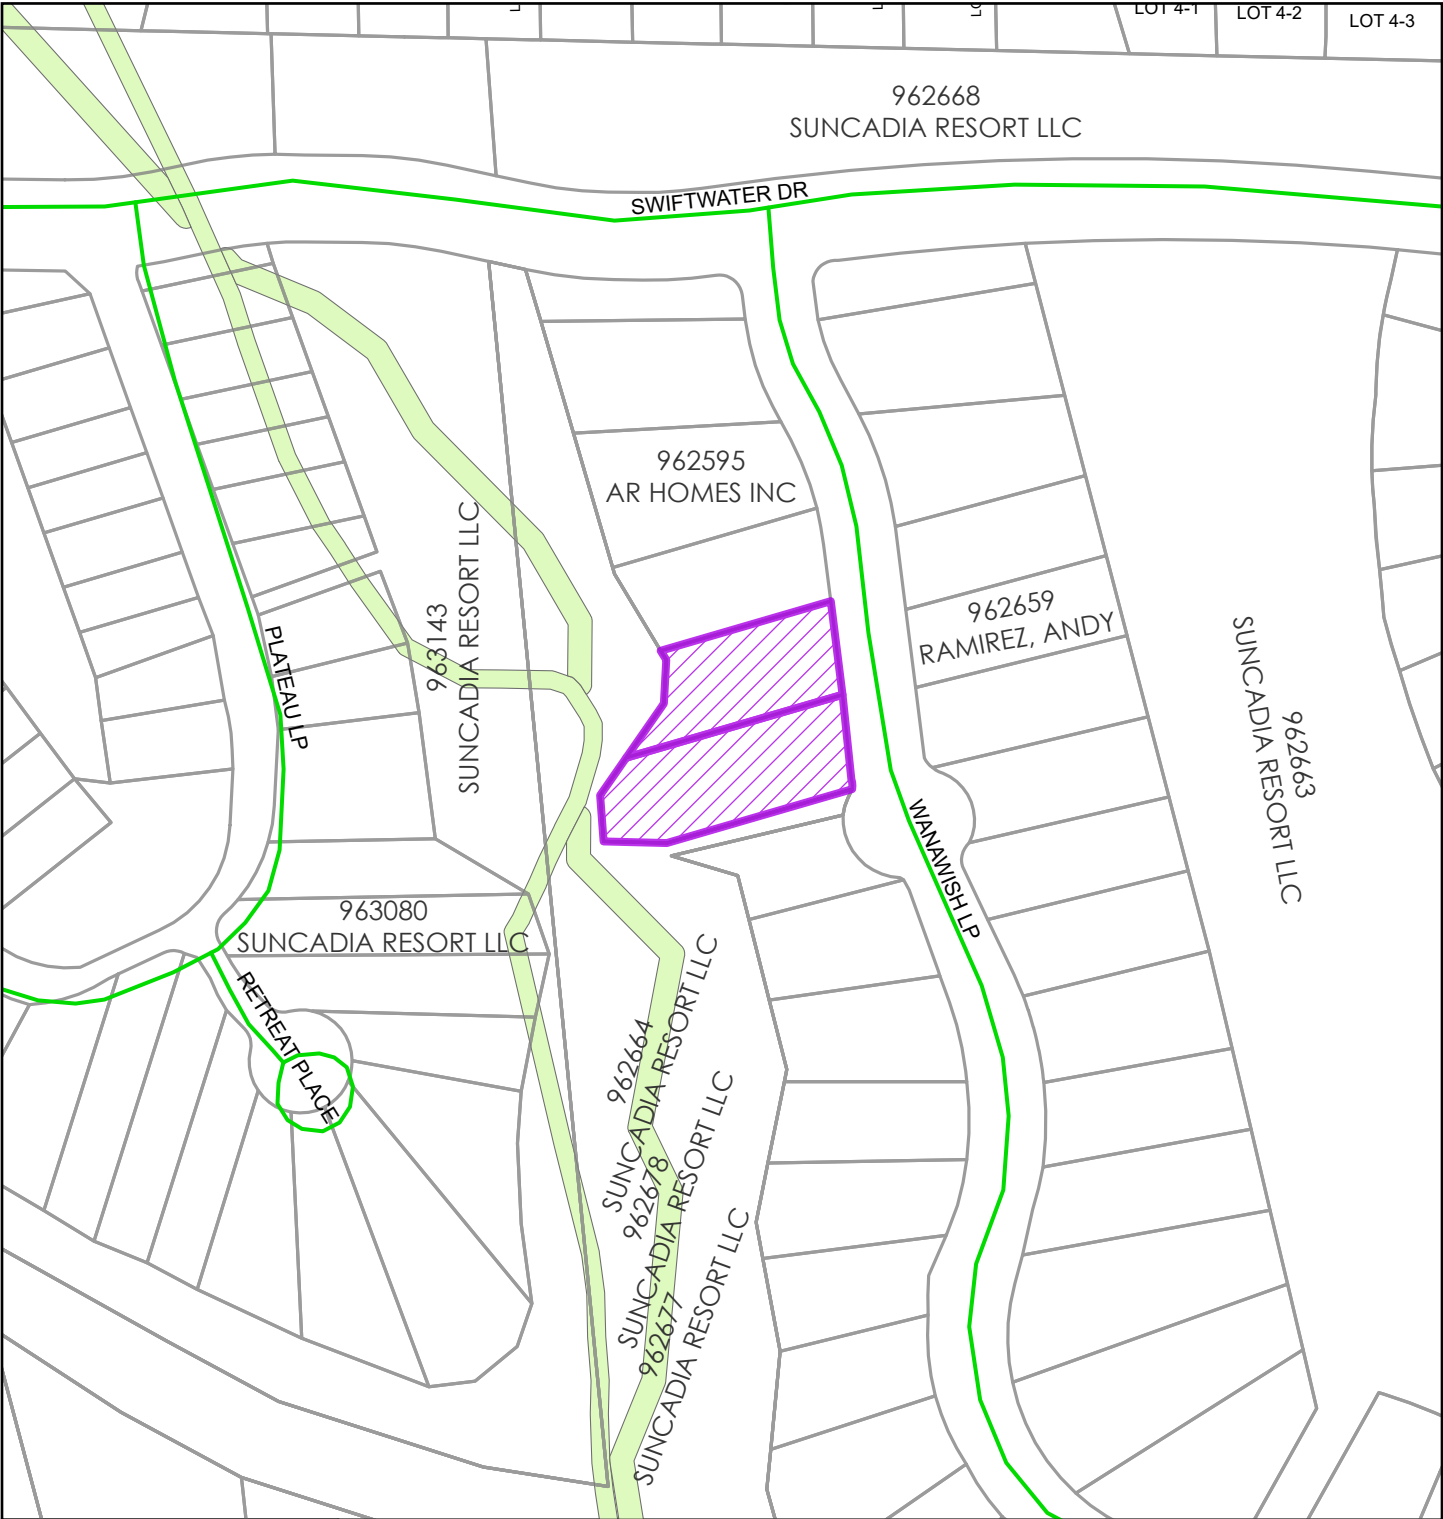

2026

Coordinate System: NAD 1983 StatePlane Washington South FIPS 4602 Feet

