



CB-26-00002 Ross

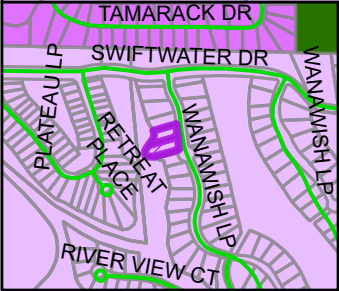

Zoning	
	2026
Coordinate System: NAD 1983 StatePlane Washington South FIPS 4602 Feet	

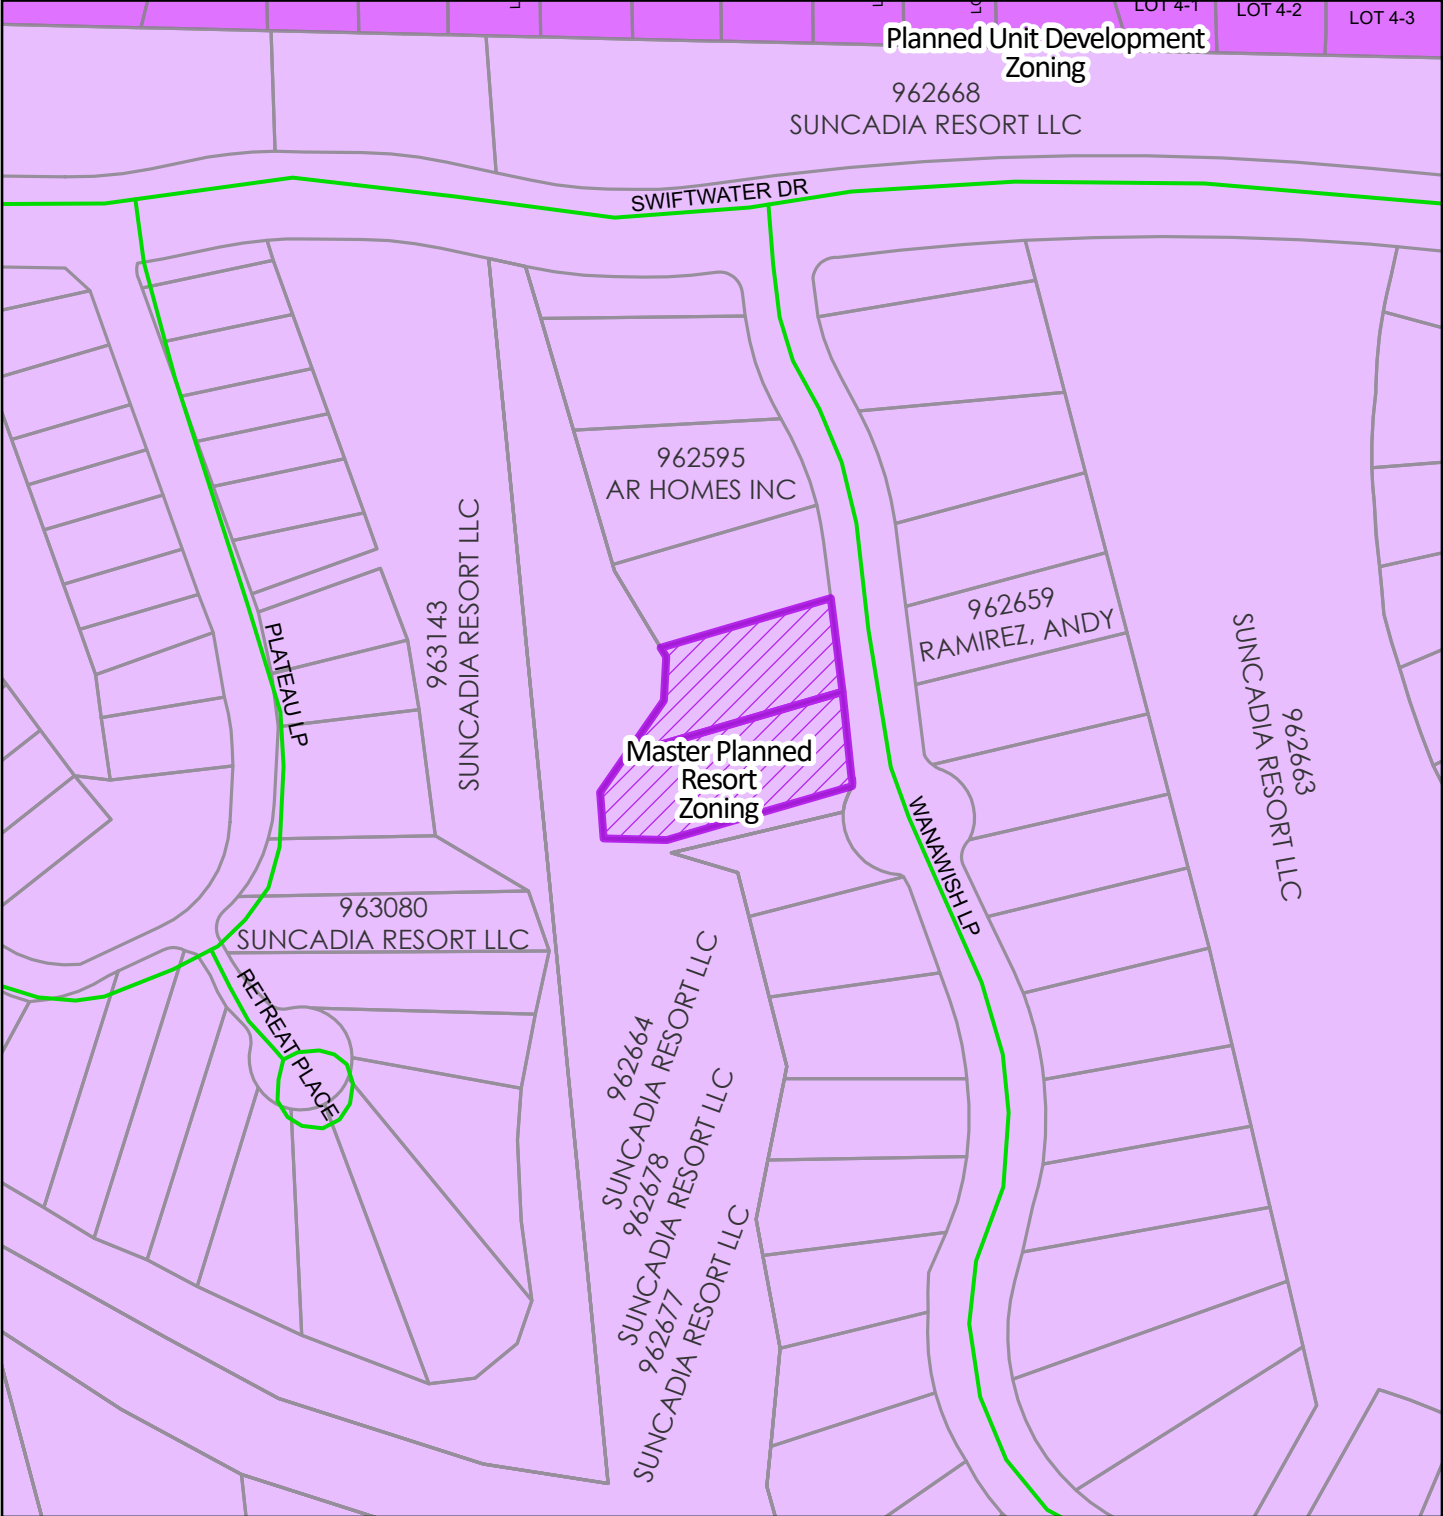