


SCALE: 1"=300'

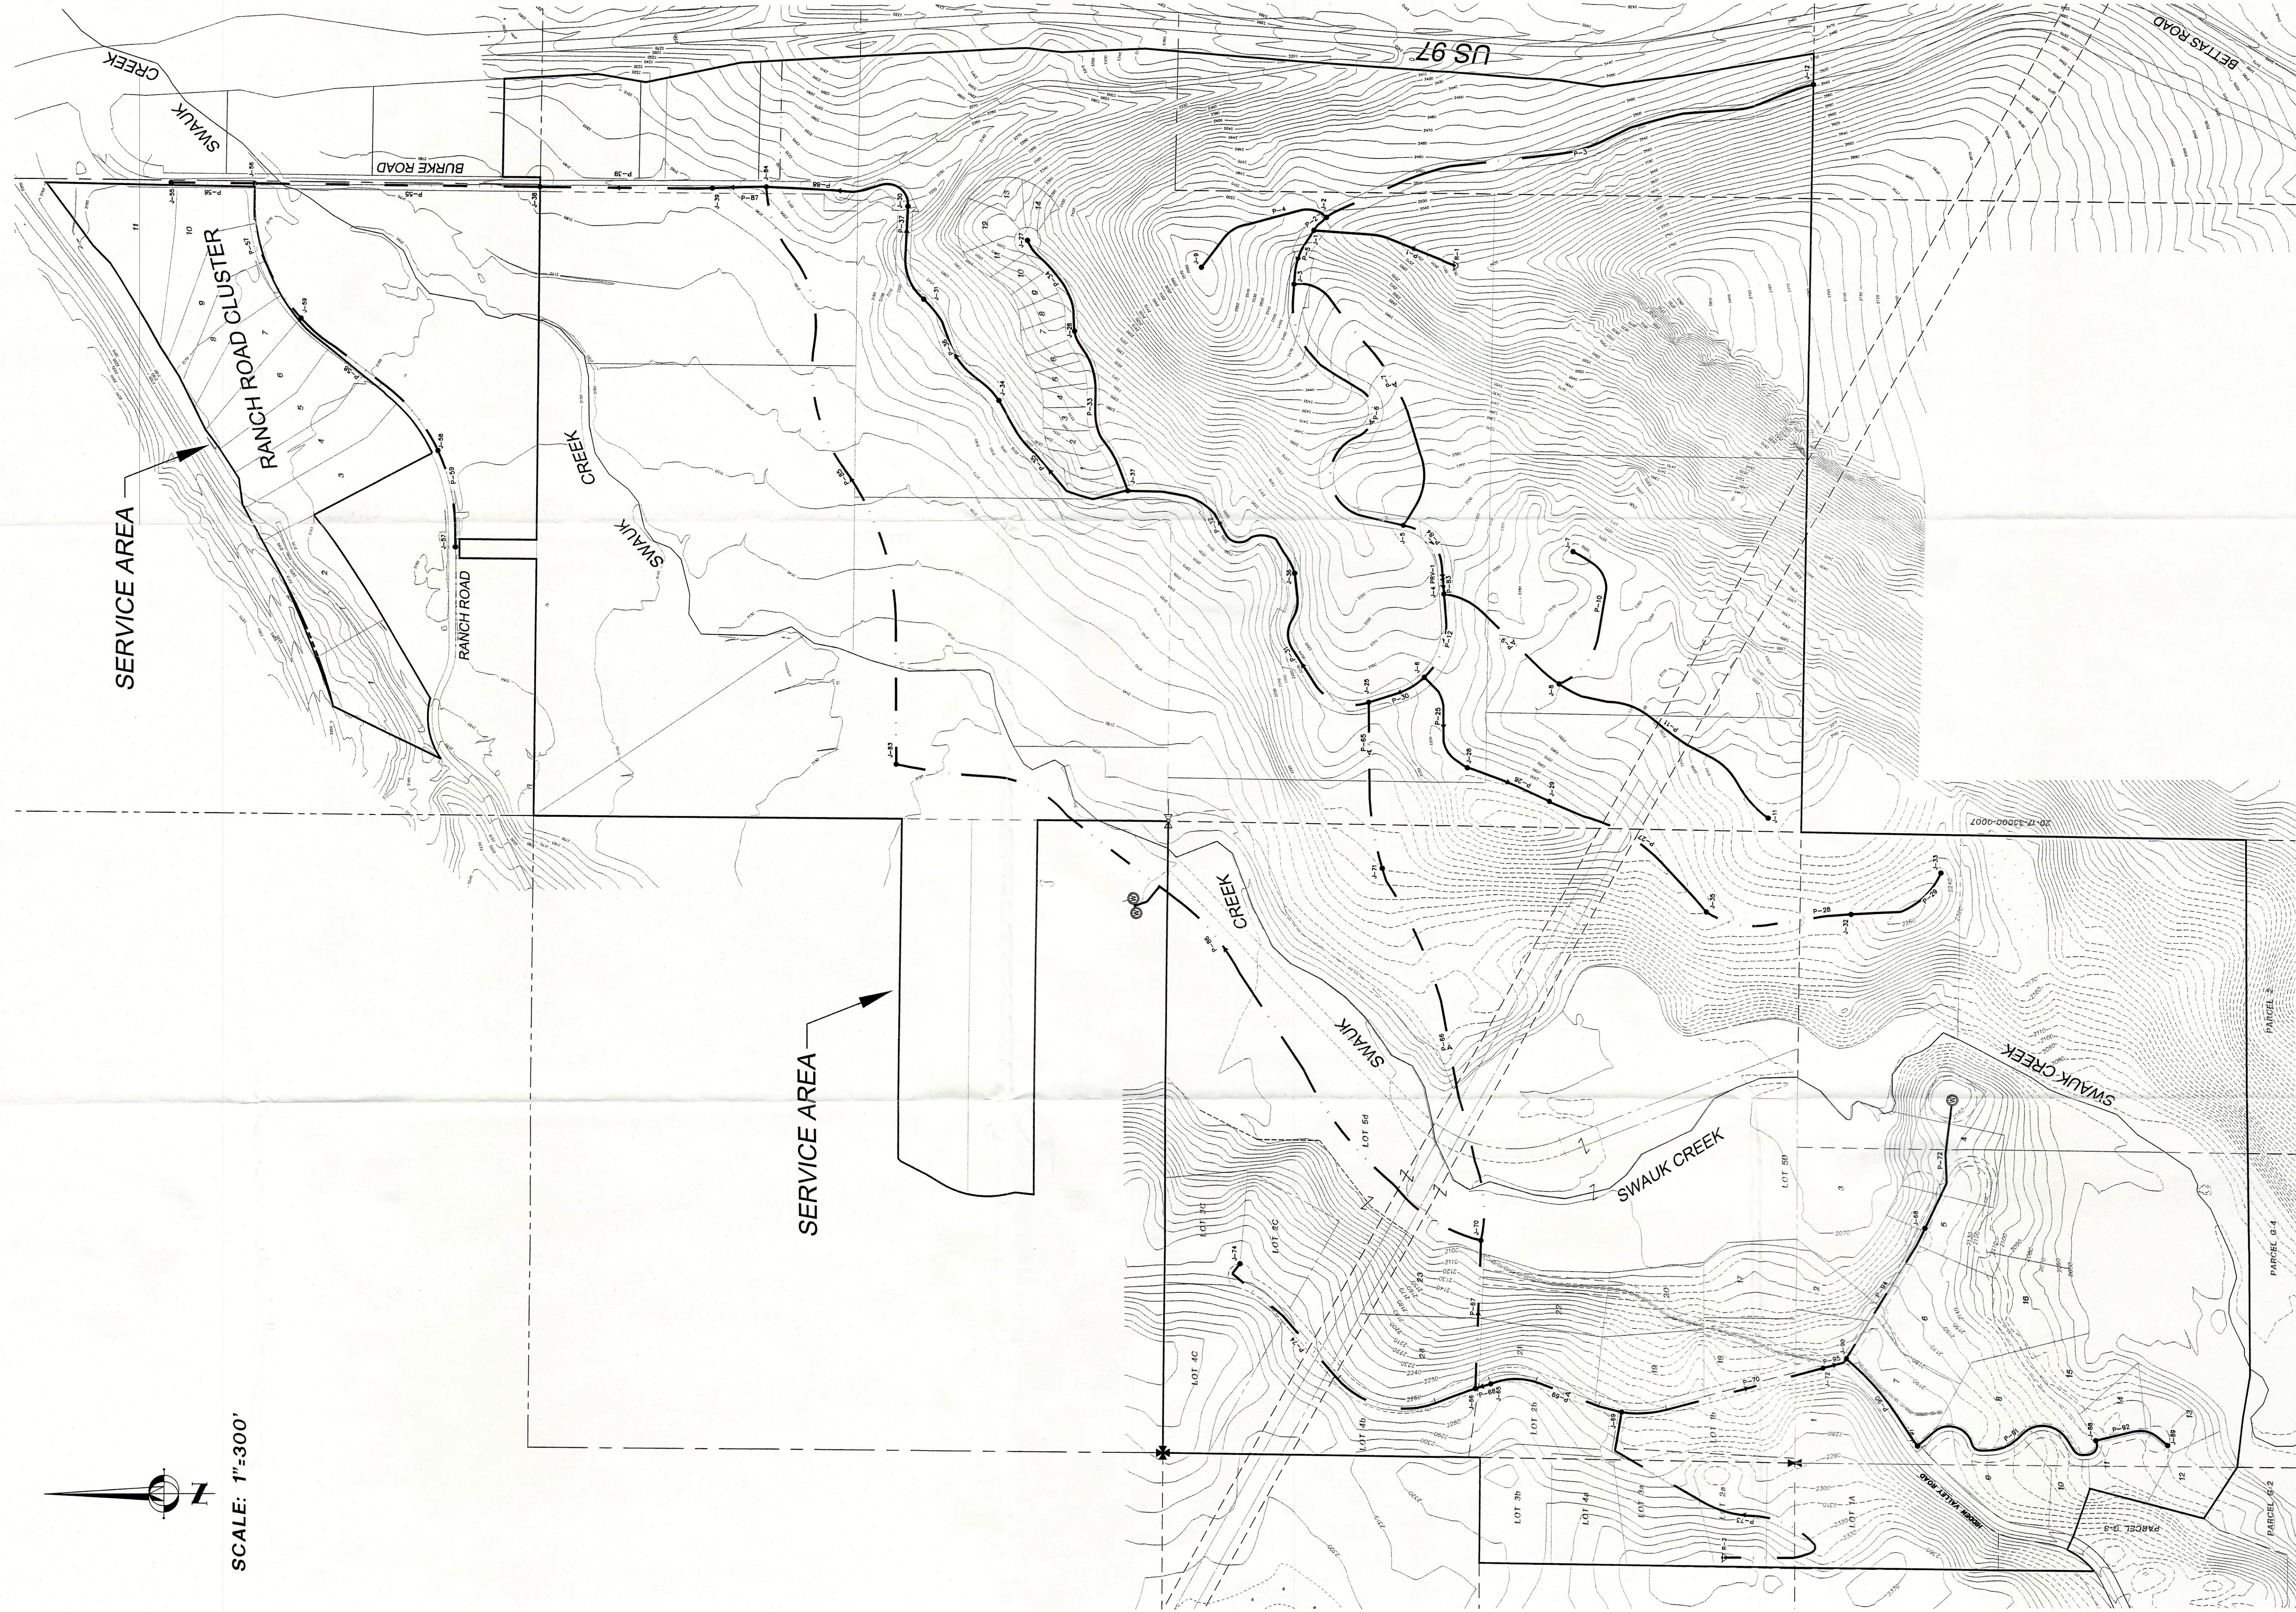

108 EAST 2ND STREET
CLE ELUM, WA 98922
PHONE: (509) 674-7433
FAX: (509) 674-7419

HIDDEN VALLEY
WATER SYSTEM

HYDRAULIC
ANALYSIS MAP